


project:
14a Keats Grove
drawing:
Proposed ground floor plan

Rev	Comment
A	Extension remodelled for PreAp PA-2a

Issued By
IDP
Issue Date
24-08-2023

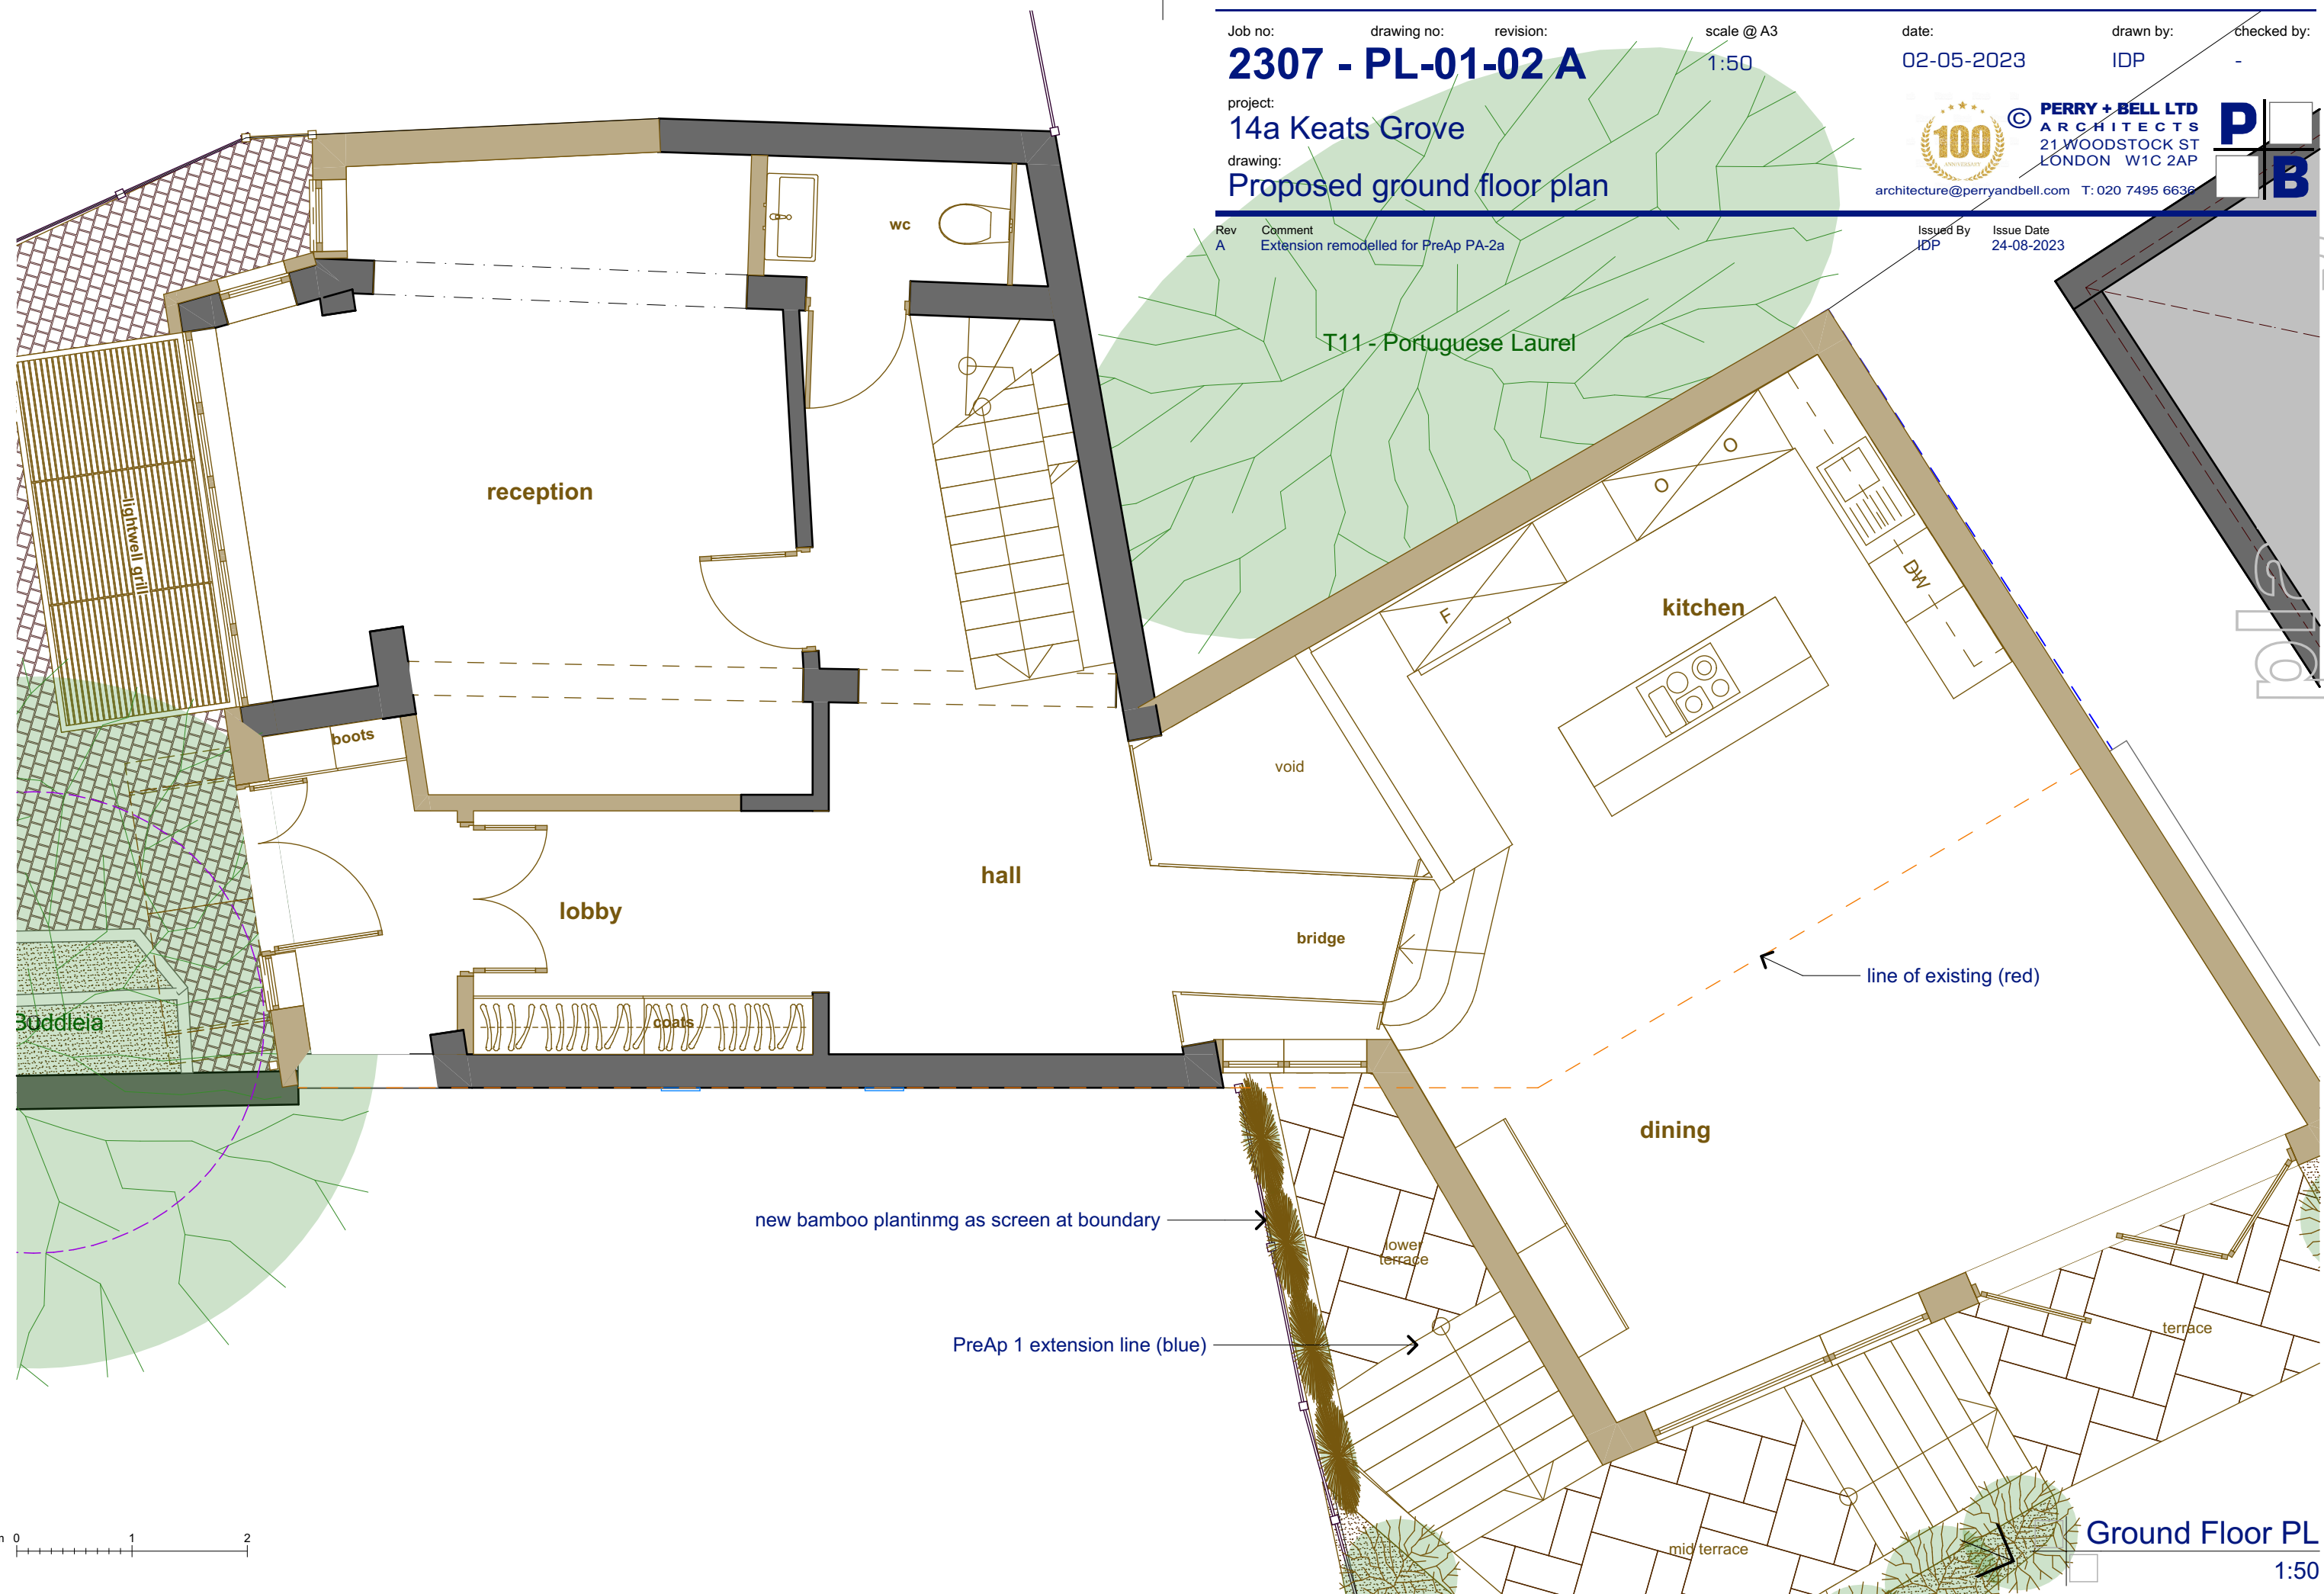

0 1 2
m