


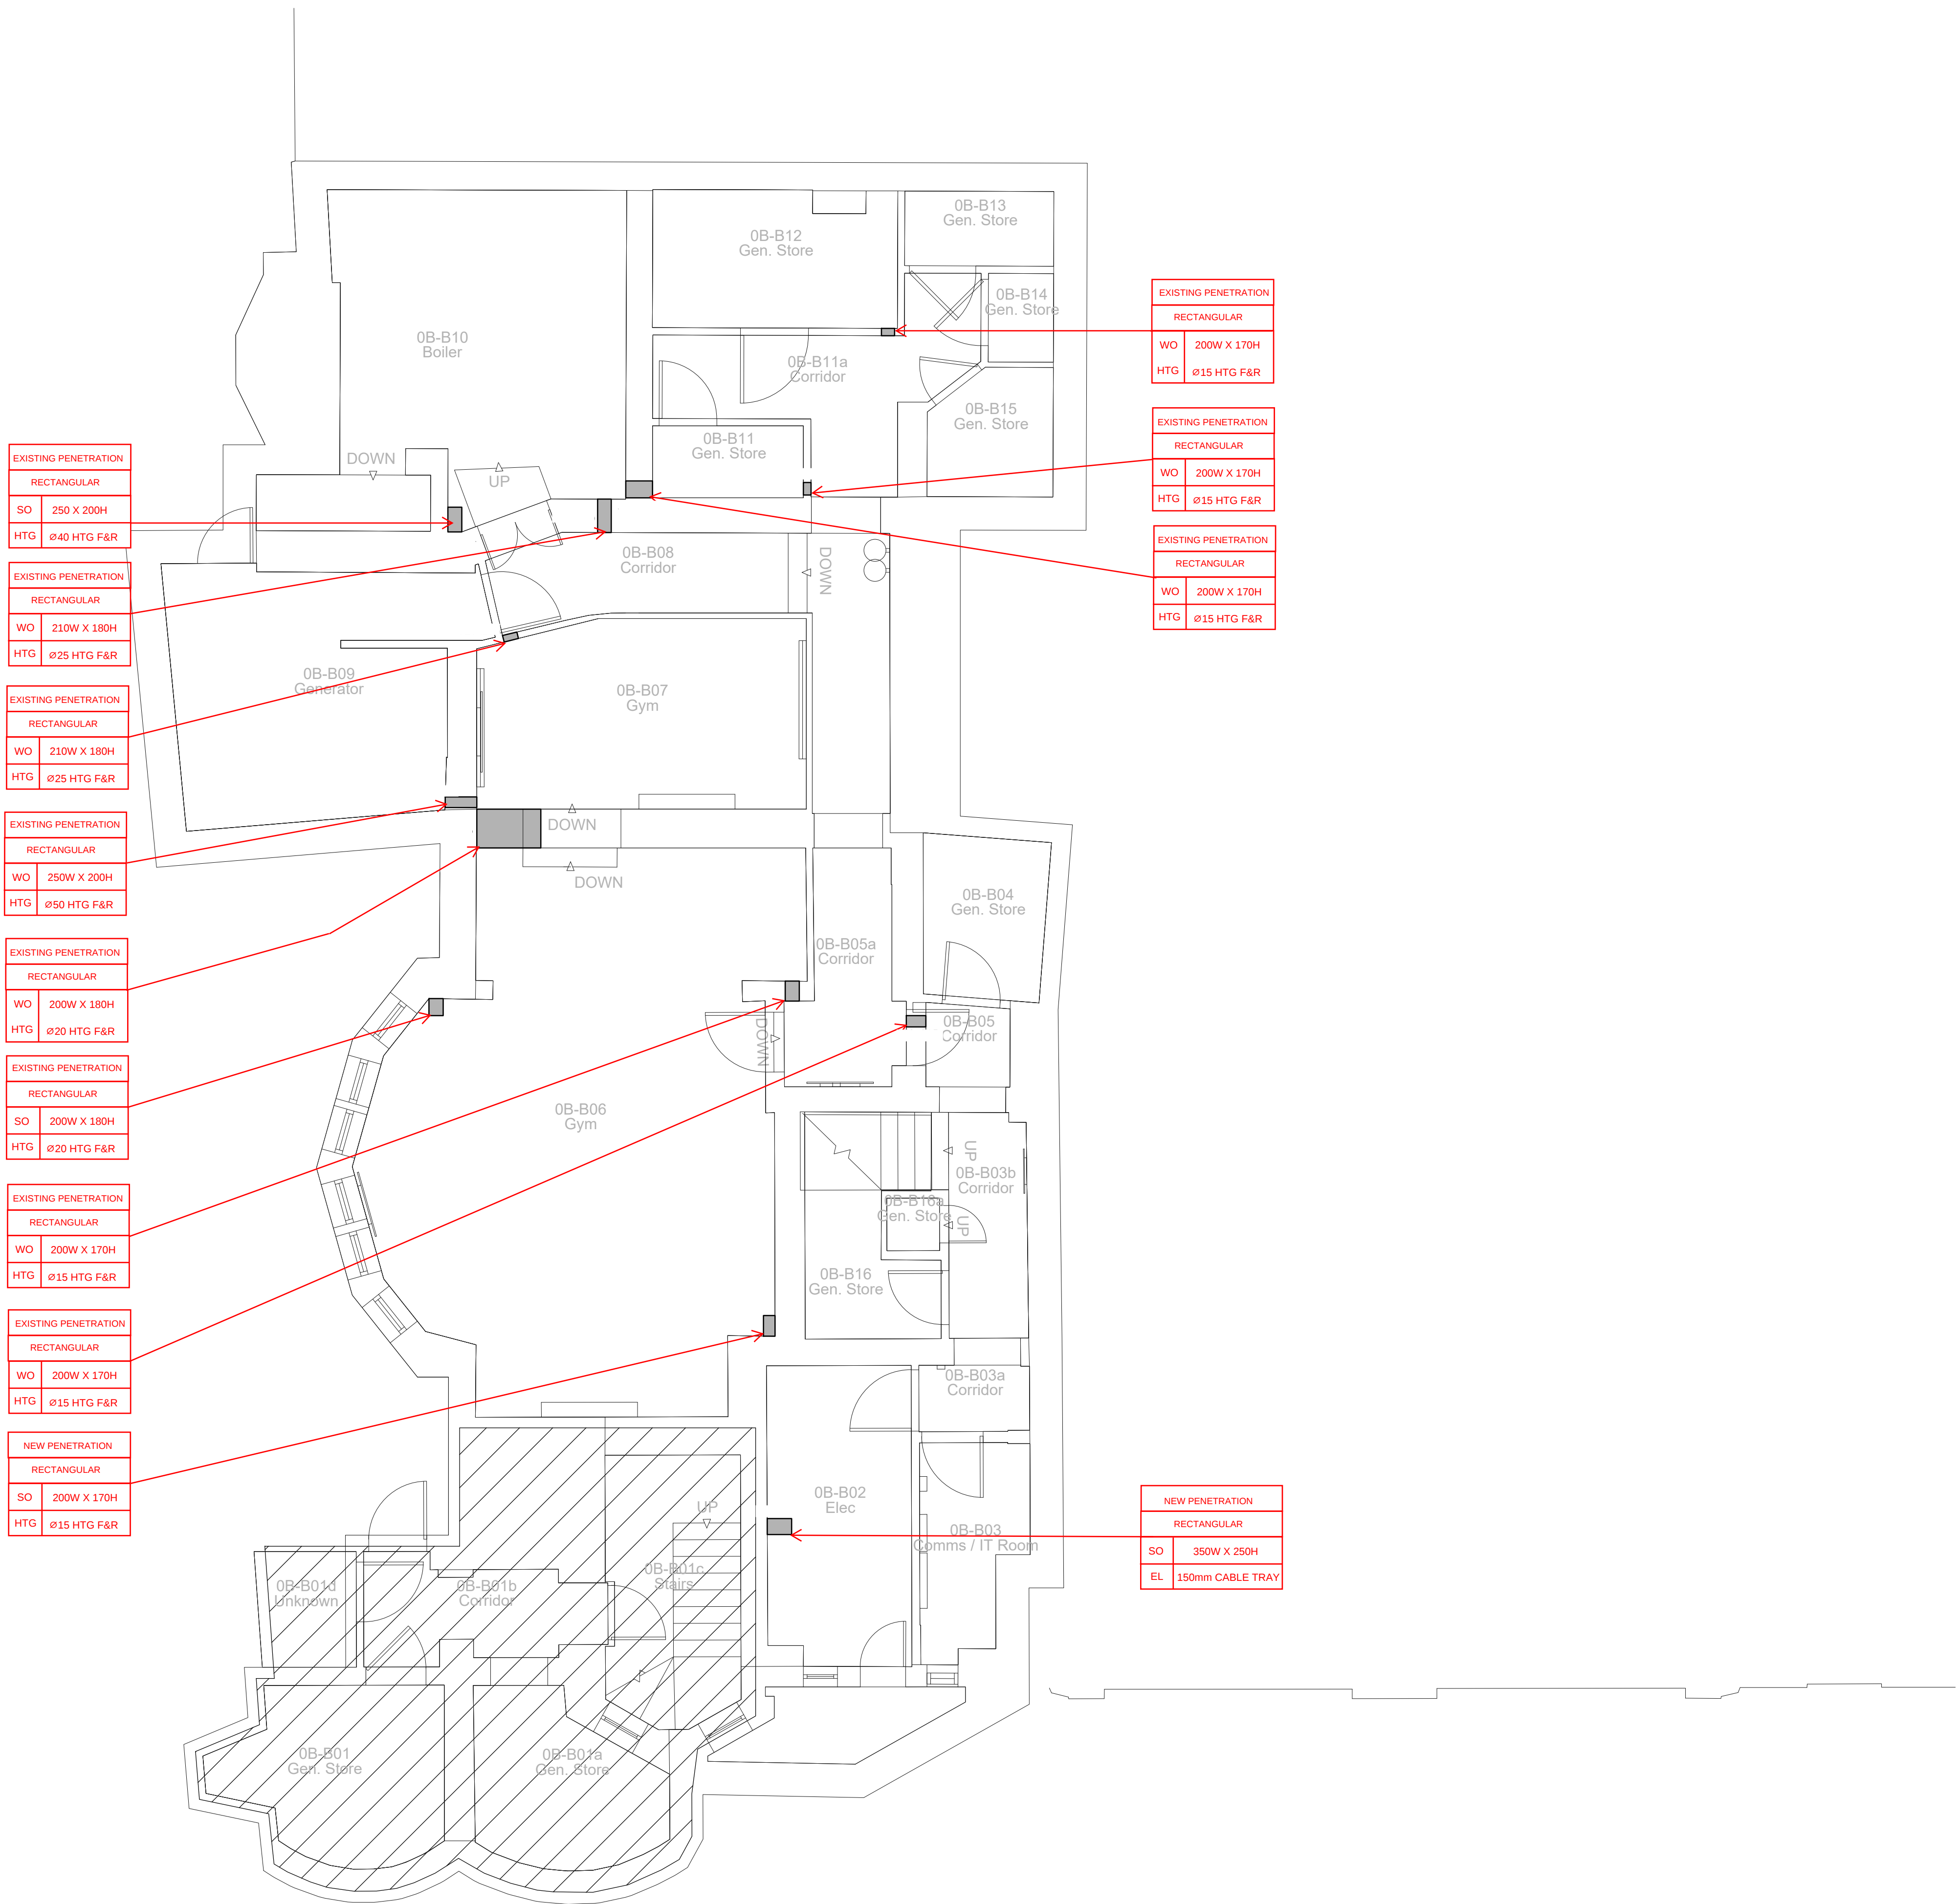

ALL DIMENSIONS, LEVELS AND CLEARANCES TO BE CHECKED ON SITE PRIOR TO WORKS COMMENCING

THIS DRAWING SHOULD BE READ IN CONJUNCTION WITH ALL OTHER PROJECT RELATED DRAWINGS, SPECIFICATIONS AND DOCUMENTS AS PART OF A SINGLE PROJECT PACKAGE

ANY DISCREPANCY BETWEEN THIS DRAWING, OTHER DRAWINGS FORMING PART OF THIS CONTRACT, OR THE SPECIFICATION / BILLS OF QUANTITIES MUST BE CLARIFIED BEFORE COMMENCEMENT OF ANY WORK OR ORDERING OF ANY MATERIALS.

PLEASE CONSULT THE AUTHOR OR PROJECT MANAGER SHOULD THE READER REQUIRE CLARIFICATION ON ANY PART OF THIS DRAWING.

THE COPYRIGHT OF THE DRAWING AND DESIGN IS THE PROPERTY OF THE COMPANY. THIS INFORMATION HAS BEEN ISSUED UNDER SPECIFIC TERMS FOR THIS PROJECT AND MAY ONLY BE USED AND REPRODUCED ACCORDINGLY.

- NOTES**
- 1- CONTRACTOR SHALL UTILIZE EXISTING PENETRATIONS WHERE POSSIBLE.
 - 2- WALL PENETRATIONS SHALL IN GENERAL BE 200mm BELOW CEILING SLAB WHERE PRACTICAL.
 - 3- ALL DIMENSIONS INDICATED ARE IN mm's.
 - 4- ALL WALL OPENINGS (WO) ARE THROUGH MODERN BLOCKWORK.
 - 5- ALL SLAB OPENINGS (WO) ARE THROUGH MODERN CONCRETE SLAB.

SO - SLAB OPENING
WO - WALL OPENING

Rev	Date	By	Chk	App	Comment
P02	16.11.23	DJ	AW	AM	Preliminary Issue
P01	15.05.23	DJ	AW	AM	Preliminary Issue

FRANKHAM

Frankham Consultancy Group Limited
E: enquire@frankham.com
www.frankham.com

SIDCUP OFFICE Irene House Five Arches Business Park Hedstone Road Sidcup, Kent DA14 5AE T: 020 8309 7777	OXFORD OFFICE Wootton Business Park Beesdale Road Wootton, Alton Oxfordshire OX13 6FD T: 01865 322500
LONDON OFFICE Third Floor Baird House 15-17 St Cross Street London EC1N 8JW T: 020 7651 0790	STEVENAGE OFFICE Suite 127, Second Floor Kings Court Business Centre London Road, Stevenage Hertfordshire SG1 2NG T: 020 374 7063

Client:

LFB

LONDON FIRE BRIGADE

Project Title:

Euston Fire Station

Drawing Title:


Basement Level
Mechanical Services
Proposed Penetration Layout

Status:

PRELIMINARY ISSUE

Drawn By:	Designed By:	Checked By:	Approved By:
DK	DJ	AW	AM
Original Issue Date:		Scale @ A1:	
15/05/2023		1:50	

Job No/ File Ref		Originator	Zone	Level
522223		FCG	MB	B1
Type	Discipline	Number	Suitability	Revision
DR	M	5901	S2	P02

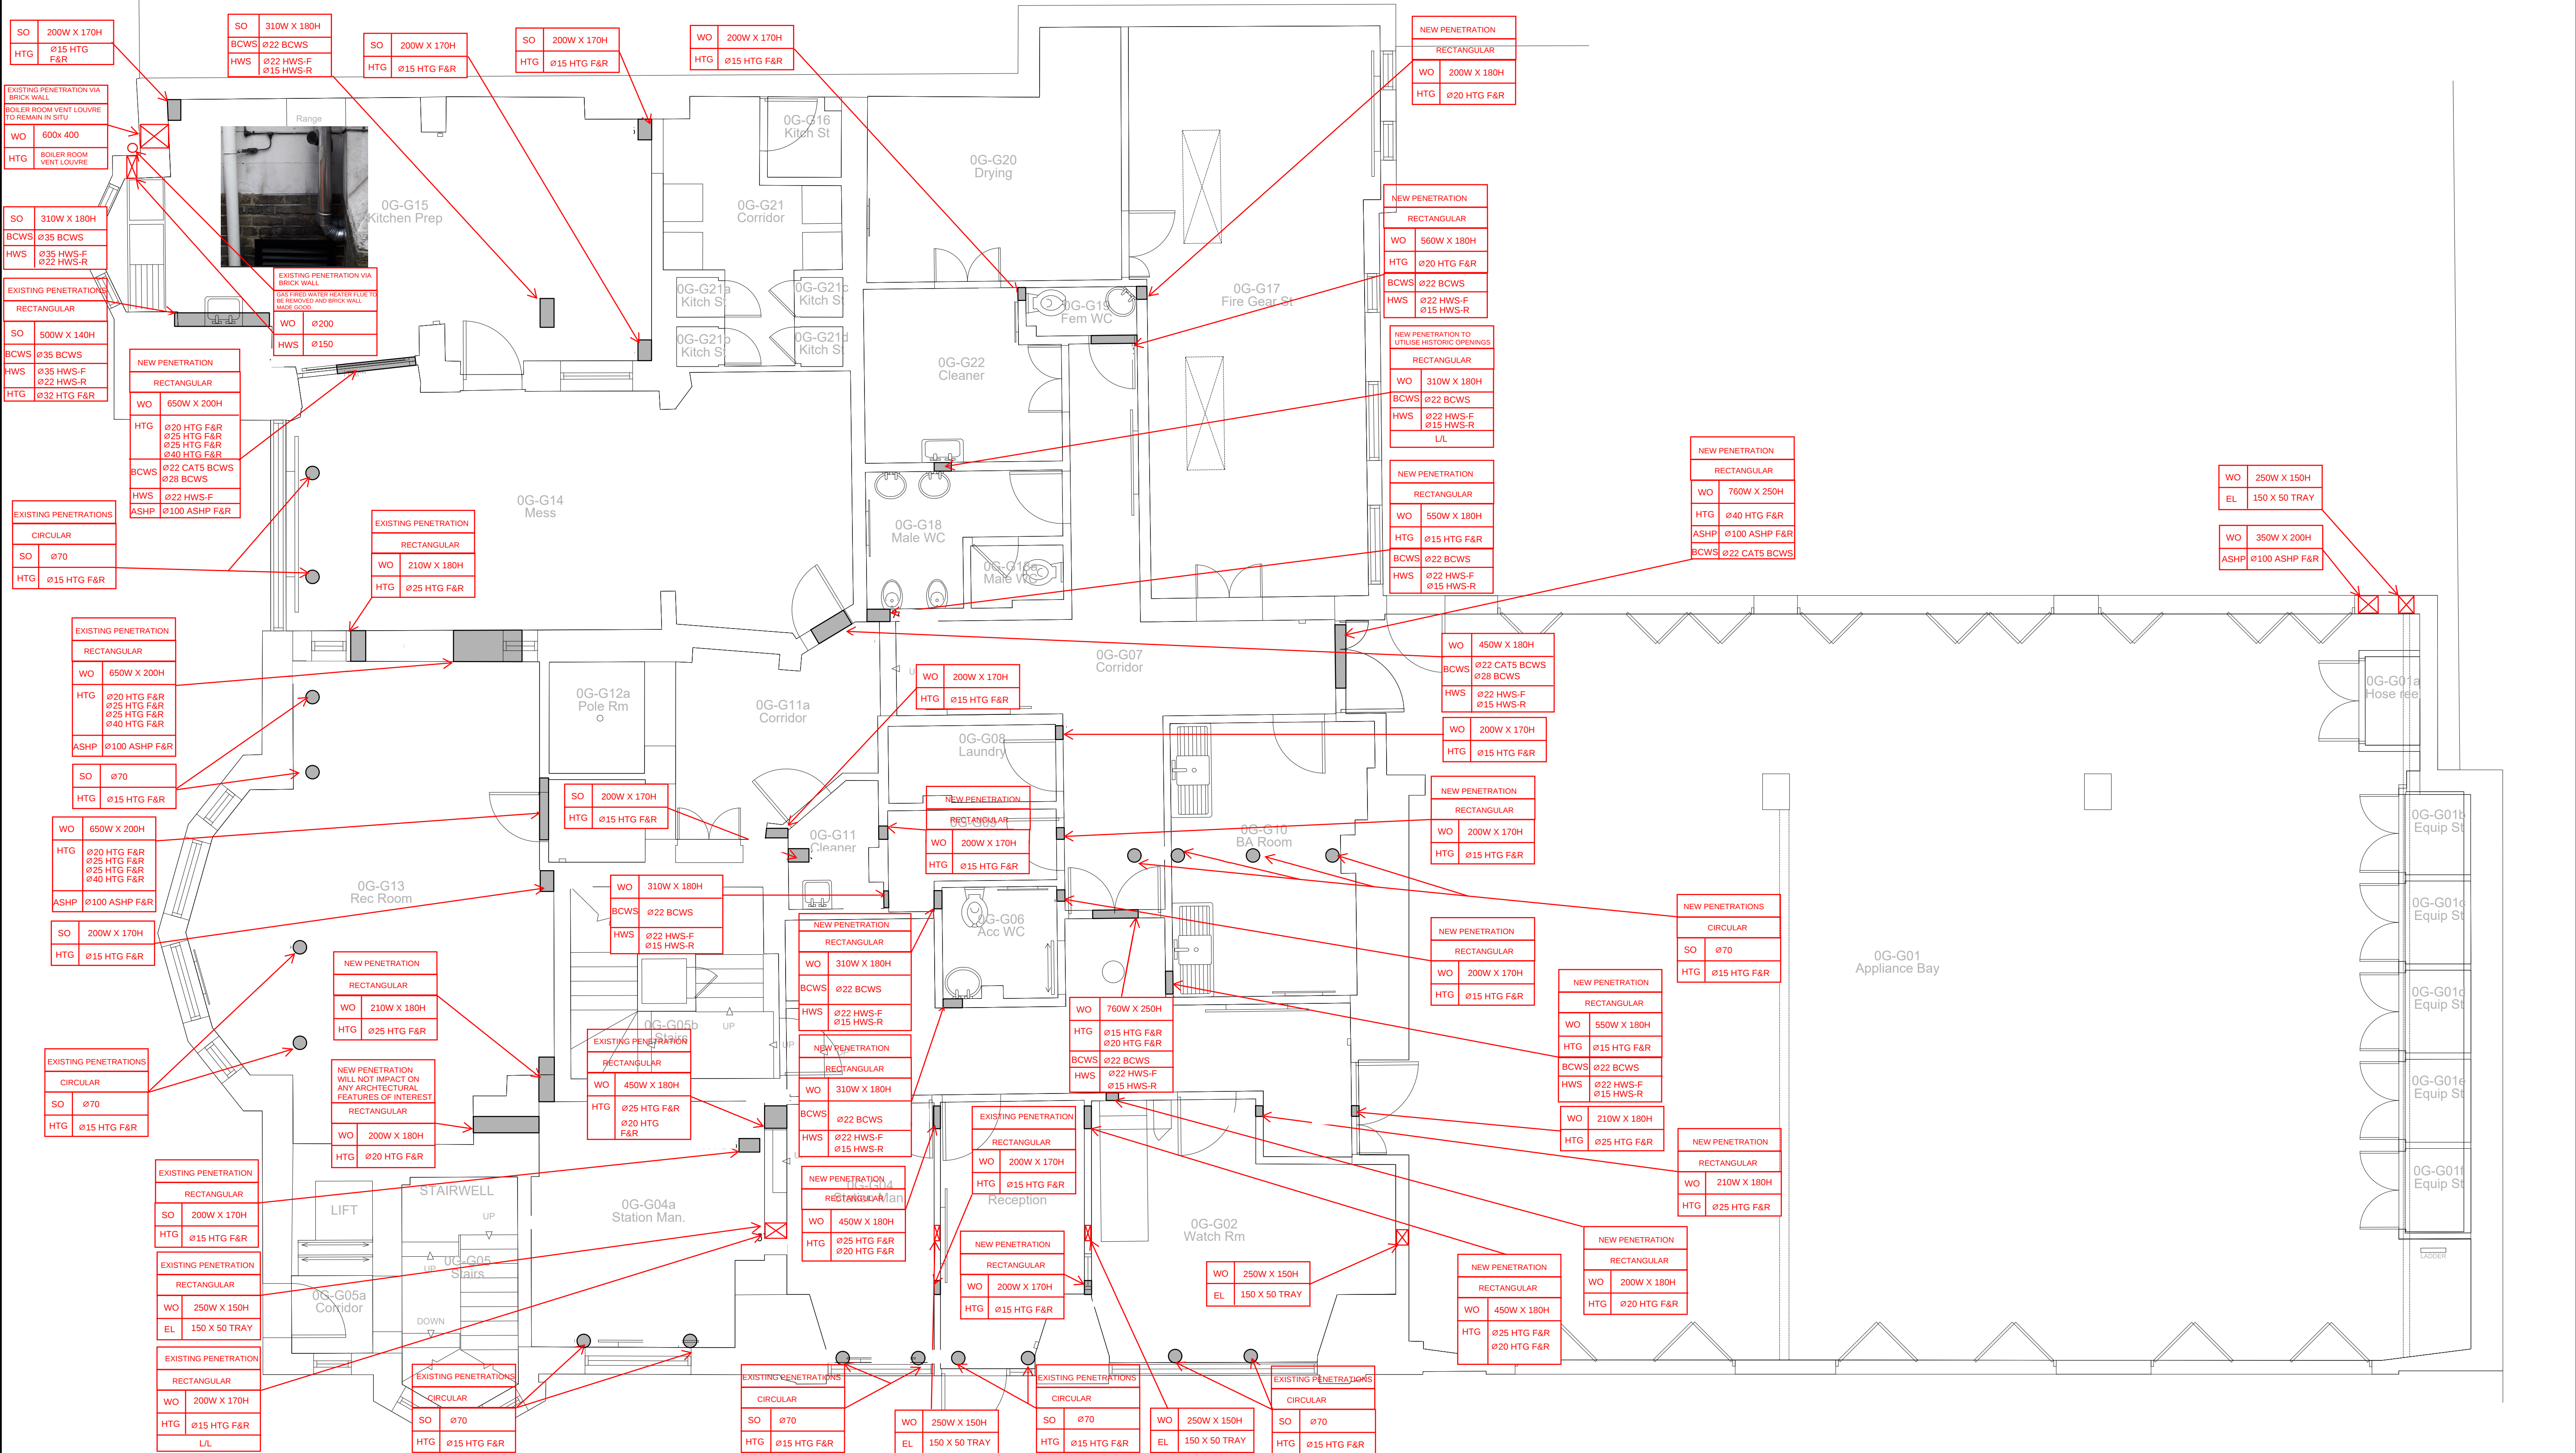

NOTES

- 1- CONTRACTOR SHALL UTILIZE EXISTING PENETRATIONS WHERE POSSIBLE.
- 2- WALL PENETRATIONS SHALL IN GENERAL BE 200mm BELOW CEILING SLAB WHERE PRACTICAL.
- 3- ALL DIMENSIONS INDICATED ARE IN mm's.
- 4- ALL WALL OPENINGS (WO) ARE THROUGH MODERN BLOCKWORK.
- 5- ALL SLAB OPENINGS (WO) ARE THROUGH MODERN CONCRETE SLAB.

SO - SLAB OPENING
WO - WALL OPENING

ALL DIMENSIONS, LEVELS AND CLEARANCES TO BE CHECKED ON SITE PRIOR TO WORKS COMMENCING

THIS DRAWING SHOULD BE READ IN CONJUNCTION WITH ALL OTHER PROJECT RELATED DRAWINGS, SPECIFICATIONS AND DOCUMENTS AS PART OF A SINGLE PROJECT PACKAGE.


ANY DISCREPANCY BETWEEN THIS DRAWING, OTHER DRAWINGS FORMING PART OF THIS CONTRACT, OR THE SPECIFICATION / BILLS OF QUANTITIES MUST BE CLARIFIED BEFORE COMMENCEMENT OF ANY WORK OR ORDERING OF ANY MATERIALS.

PLEASE CONSULT THE AUTHOR OR PROJECT MANAGER
SHOULD THE READER REQUIRE CLARIFICATION ON
ANY PART OF THIS DRAWING.

THE COPYRIGHT OF THE DRAWING AND DESIGN IS THE PROPERTY OF THE COMPANY. THIS INFORMATION HAS BEEN ISSUED UNDER SPECIFIC TERMS FOR THIS PROJECT AND MAY ONLY BE USED AND REPRODUCED ACCORDINGLY.

P04	13.12.23	DJ	AW	AM	Preliminary Issue
P03	06.12.23	DJ	AW	AM	Preliminary Issue
P02	16.11.23	DJ	AW	AM	Preliminary Issue
P01	15.05.23	DJ	AW	AM	Preliminary Issue
Rev	Date	By	Chk	Appr	Comment

FRANKHAM Frankham Consultancy Group Limited E: enquire@frankham.com www.frankham.com	Project Title: Euston Fire Station						Client: LFB LONDON FIRE BRIGADE					
	Drawing Title: Ground Floor Mechanical Services Proposed Penetration Layout						Drawn By: DK Designed By: DJ Checked By: AW Approved By: AM Original Issue Date: 15/05/2023 Scale @ A1: 1:50					
	Status: PRELIMINARY ISSUE											
SIDCUP OFFICE Trene House Five Arches Business Park Maidstone Road Sidcup, Kent DA14 5AE T: 020 8399 7777	OXFORD OFFICE Wootton Business Park Beresford Road Wootton, Abingdon Oxfordshire OX13 6FD T: 01865 322500											
LONDON OFFICE Third Floor Baill Road 15-17 St Cross Street London EC1N 8UW T: 020 7651 0790	STENEAGE OFFICE Suite 237, Second Floor Kings Court Business Centre London Road, Stevenage Hertfordshire SG1 2NG T: 0200 374 7963	Job No / File Ref 522223	Originator FCG	Zone MB	Level 00	Type DR	Discipline M	Number 5902	Suitability S2	Revision P04		

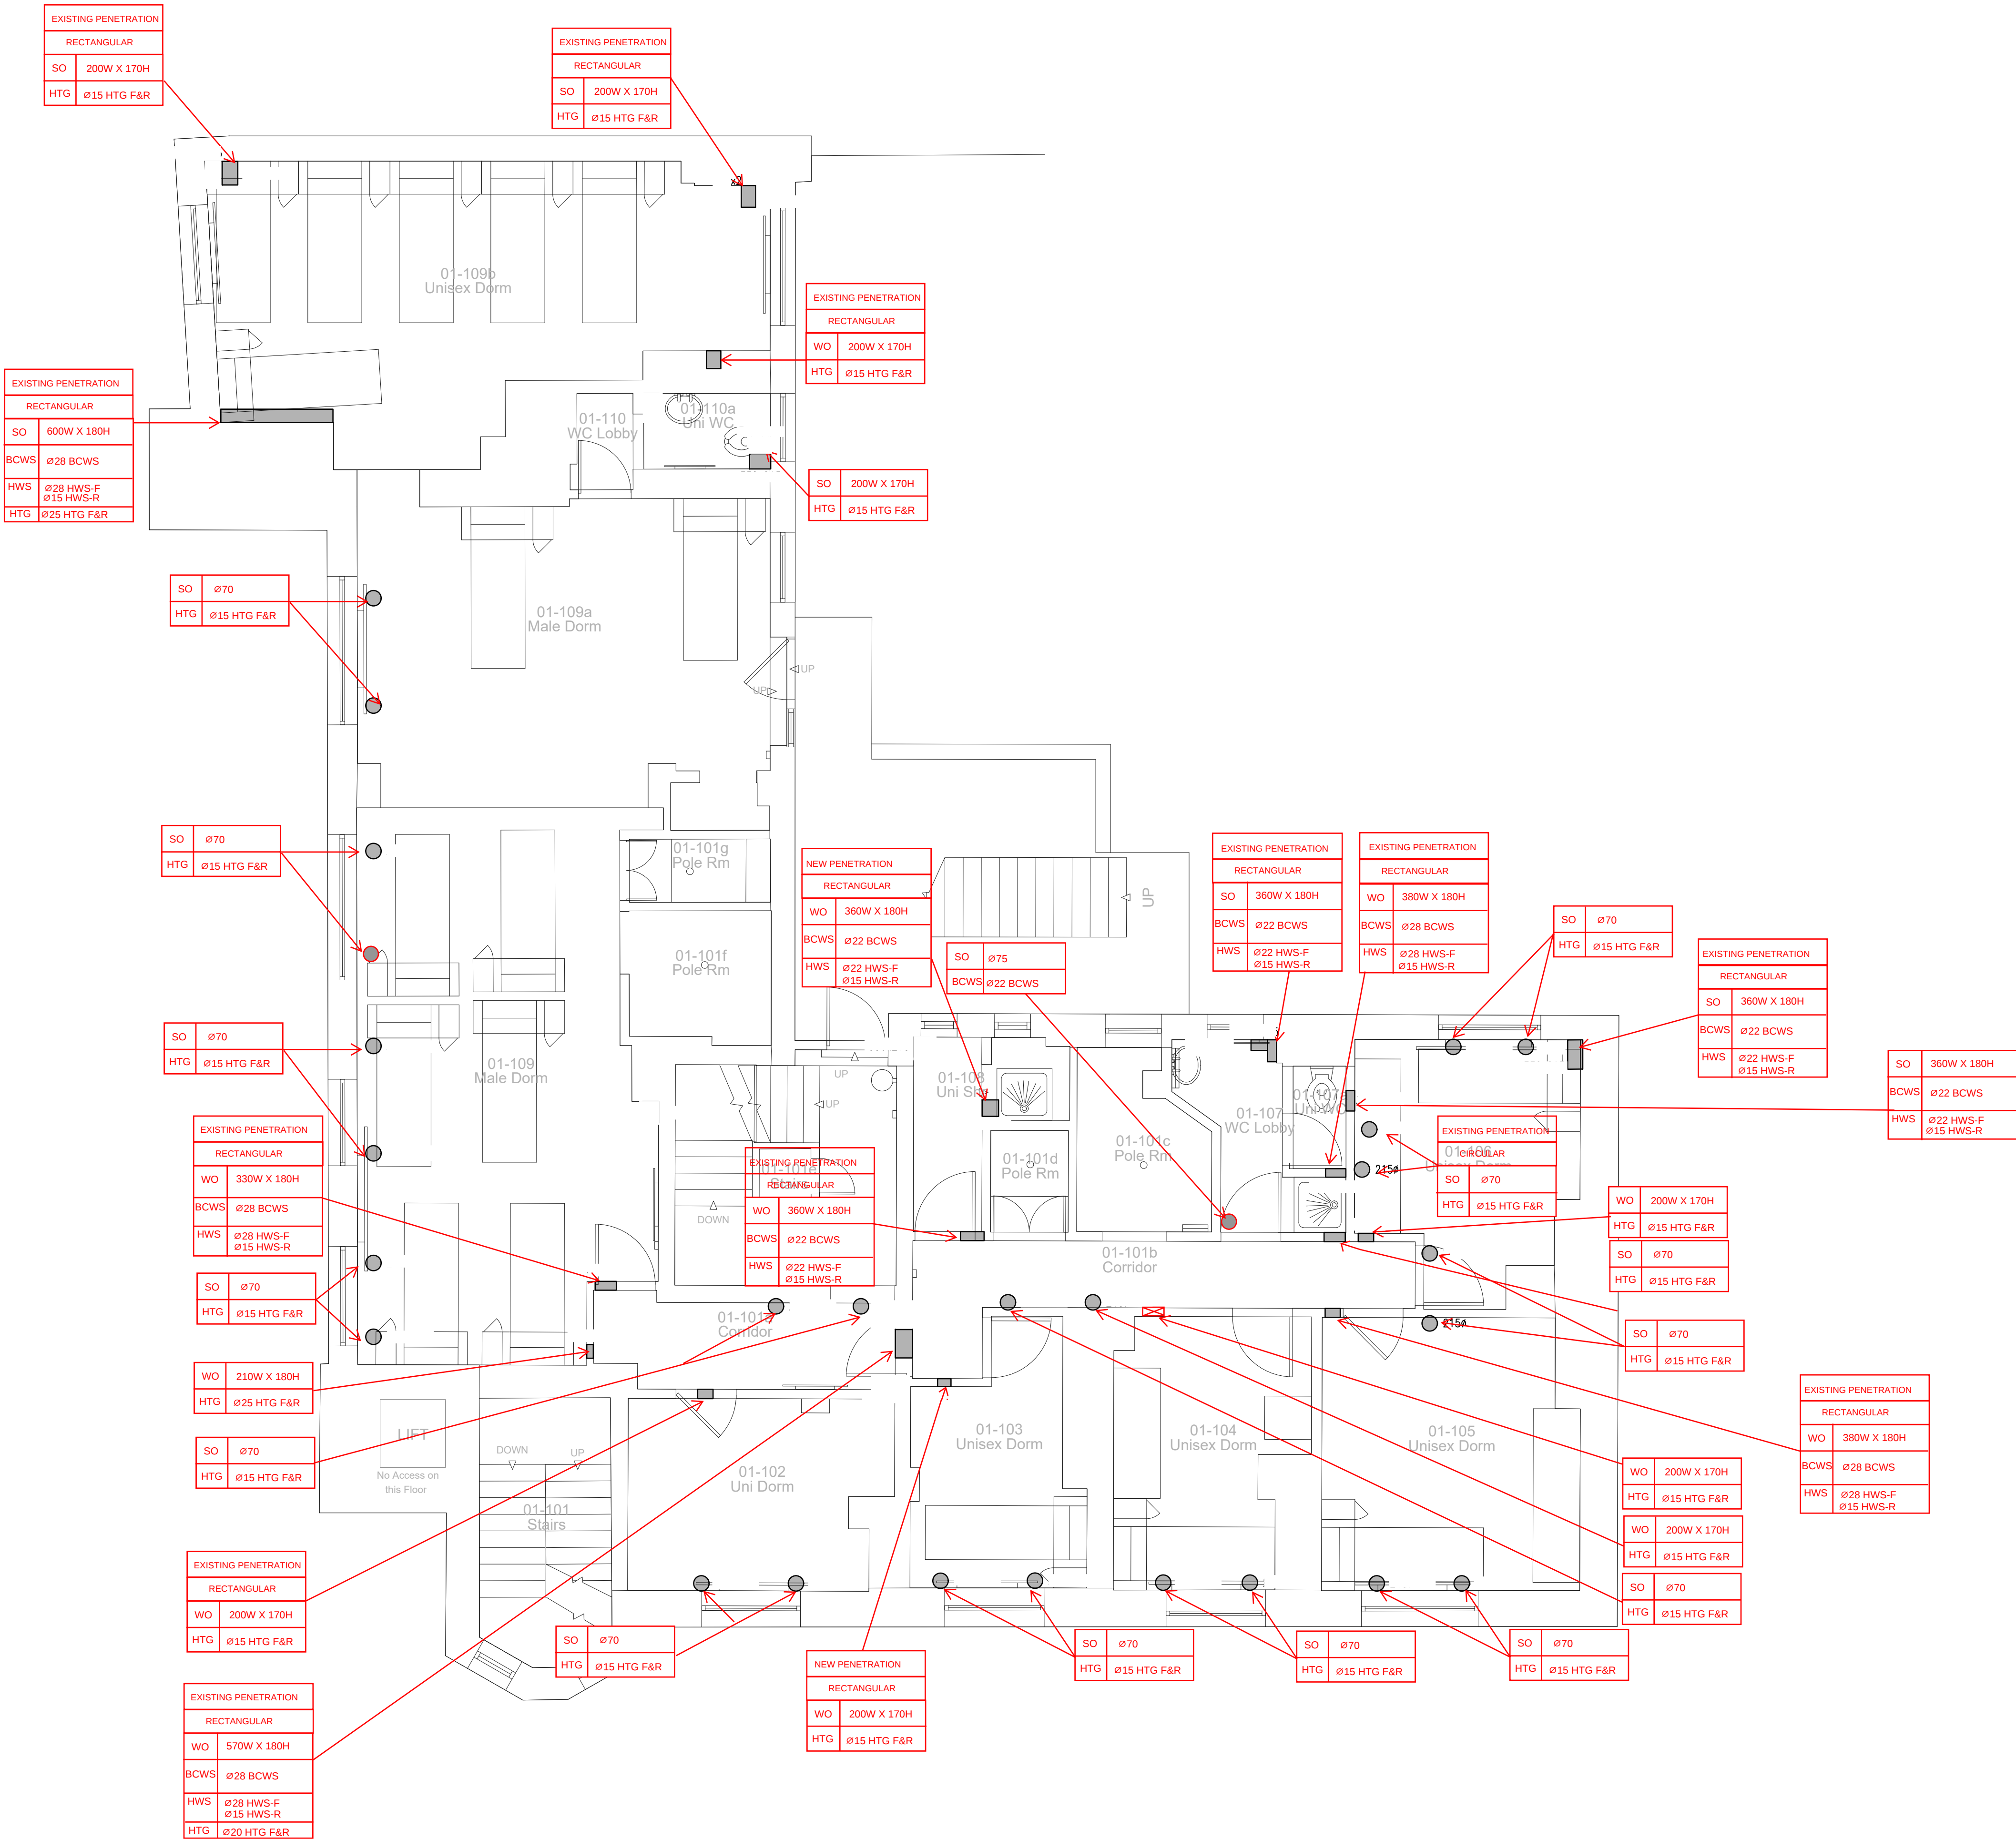

ALL DIMENSIONS, LEVELS AND CLEARANCES TO BE CHECKED ON SITE PRIOR TO WORKS COMMENCING

THIS DRAWING SHOULD BE READ IN CONJUNCTION WITH ALL OTHER PROJECT RELATED DRAWINGS, SPECIFICATIONS AND DOCUMENTS AS PART OF A SINGLE PROJECT PACKAGE

ANY DISCREPANCY BETWEEN THIS DRAWING, OTHER DRAWINGS FORMING PART OF THIS CONTRACT, OR THE SPECIFICATION / BILLS OF QUANTITIES MUST BE CLARIFIED BEFORE COMMENCEMENT OF ANY WORK OR ORDERING OF ANY MATERIALS.

PLEASE CONSULT THE AUTHOR OR PROJECT MANAGER SHOULD THE READER REQUIRE CLARIFICATION ON ANY PART OF THIS DRAWING.

THE COPYRIGHT OF THE DRAWING AND DESIGN IS THE PROPERTY OF THE COMPANY. THIS INFORMATION HAS BEEN ISSUED UNDER SPECIFIC TERMS FOR THIS PROJECT AND MAY ONLY BE USED AND REPRODUCED ACCORDINGLY.

NOTES

- 1- CONTRACTOR SHALL UTILIZE EXISTING PENETRATIONS WHERE POSSIBLE.
- 2- WALL PENETRATIONS SHALL IN GENERAL BE 200mm BELOW CEILING SLAB WHERE PRACTICAL.
- 3- ALL DIMENSIONS INDICATED ARE IN mm's.
- 4- ALL WALL OPENINGS (WO) ARE THROUGH MODERN BLOCKWORK.
- 5- ALL SLAB OPENINGS (WO) ARE THROUGH MODERN CONCRETE SLAB.

SO - SLAB OPENING
WO - WALL OPENING

P02	16.11.23	DJ	AW	AM	Preliminary Issue
P01	15.05.23	DJ	AW	AM	Preliminary Issue
Rev	Date	By	Chk	App	Comment

FRANKHAM

Frankham Consultancy Group Limited
E: enquire@frankham.com
www.frankham.com

SIDCUP OFFICE: Irene House, Five Arches Business Park, Maidstone Road, Sidcup, Kent DA14 5AE
T: 020 8309 7777

OXFORD OFFICE: Woodton Business Park, Beesdale Road, Woodton, Abingdon, Oxfordshire OX13 6FD
T: 01865 322500

LONDON OFFICE: Third Floor, Baird House, 15-17 St Cross Street, London EC1N 8JW
T: 020 7653 0790

STEVENAGE OFFICE: Suite 127, Second Floor, Kings Court Business Centre, London Road, Stevenage, Hertfordshire SG1 2NG
T: 020 374 7063

Client:

LFB
LONDON FIRE BRIGADE

Project Title:

Euston Fire Station

Drawing Title:

First Floor
Mechanical Services
Proposed Penetration Layout

Status:

PRELIMINARY ISSUE

Drawn By:	Designed By:	Checked By:	Approved By:
DK	DJ	AW	AM

Original Issue Date: 15/05/2023

Scale @ A1: 1:50

Job No/ File Ref		Originator	Zone	Level
522223		FCG	MB	01
Type	Discipline	Number	Suitability	Revision
DR	M	5903	S2	P02

ALL DIMENSIONS, LEVELS AND CLEARANCES TO BE CHECKED ON SITE PRIOR TO WORKS COMMENCING

THIS DRAWING SHOULD BE READ IN CONJUNCTION WITH ALL OTHER PROJECT RELATED DRAWINGS, SPECIFICATIONS AND DOCUMENTS AS PART OF A SINGLE PROJECT PACKAGE.

ANY DISCREPANCY BETWEEN THIS DRAWING, OTHER DRAWINGS FORMING PART OF THIS CONTRACT, OR THE SPECIFICATION / BILLS OF QUANTITIES MUST BE CLARIFIED BEFORE COMMENCEMENT OF ANY WORK OR ORDERING OF ANY MATERIALS.

PLEASE CONSULT THE AUTHOR OR PROJECT MANAGER PRIOR TO READING OR CLARIFICATION ON ANY PART OF THIS DRAWING.

THE COPYRIGHT OF THE DRAWING AND DESIGN IS THE PROPERTY OF THE COMPANY. THIS INFORMATION HAS BEEN ISSUED UNDER SPECIFIC TERMS FOR THIS PROJECT AND MAY ONLY BE USED AND REPRODUCED ACCORDINGLY.

NOTES

- 1- CONTRACTOR SHALL UTILIZE EXISTING PENETRATIONS WHERE POSSIBLE.
- 2- WALL PENETRATIONS SHALL IN GENERAL BE 200mm BELOW CEILING SLAB WHERE PRACTICAL.
- 3- ALL DIMENSIONS INDICATED ARE IN mm's.
- 4- ALL WALL OPENINGS (WO) ARE THROUGH MODERN BLOCKWORK.
- 5- ALL SLAB OPENINGS (WO) ARE THROUGH MODERN CONCRETE SLAB.

SO - SLAB OPENING

WO - WALL OPENING

P02	16.11.23	DJ	AW	AM	Preliminary Issue
P01	15.05.23	DJ	AW	AM	Preliminary Issue
Rev	Date	By	Chk	Apr	Comment



FRANKHAM

Frankham Consultancy Group Limited

E: enquiry@frankham.com
www.frankham.com

SIDCUP OFFICE

Irene House
Five Arches Business Park
Meadstone Road
Sidcup, Kent DA14 5AE
T: 020 8309 7777

OXFORD OFFICE

Wootton Business Park
Besselsleigh Road
Wootton, Abingdon
Oxfordshire OX13 6FD
T: 01865 322500

LONDON OFFICE

Third Floor
Sant House
15-17 St Cross Street
London EC1N 8JW
T: 020 7651 0700

STIVENAGE OFFICE

Suite 257, Second Floor
Kings Court Business Centre
London Road, Stevenage
Hertfordshire SG1 2NG
T: 020 3714 7066

Client:



LONDON FIRE BRIGADE

Project Title:

Euston Fire Station

Drawing Title:

Second Floor
Mechanical Services
Proposed Penetration Layout

Status:	
---------	--

PRELIMINARY ISSUE

Drawn By: DK	Designed By: DJ	Checked By: AW	Approved By: AM
-----------------	--------------------	-------------------	--------------------

Original Issue Date: 15/05/2023	Scale @ A1: 1:50
------------------------------------	---------------------

Job No/ File Ref	Originator	Zone	Level
533333	EGG	MB	03

522223		FCG	MB	02
Type	Discipline	Number	Suitability	Revision

ALL DIMENSIONS, LEVELS AND CLEARANCES TO BE CHECKED ON SITE PRIOR TO WORKS COMMENCING

THIS DRAWING SHOULD BE READ IN CONJUNCTION WITH ALL OTHER PROJECT RELATED DRAWINGS, SPECIFICATIONS AND DOCUMENTS AS PART OF A SINGLE PROJECT PACKAGE.

ANY DISCREPANCY BETWEEN THIS DRAWING, OTHER DRAWINGS FORMING PART OF THIS CONTRACT, OR THE SPECIFICATION / BILLS OF QUANTITIES MUST BE CLARIFIED BEFORE COMMENCEMENT OF ANY WORK OR ORDERING OF ANY MATERIALS.

PLEASE CONSULT THE AUTHOR OR PROJECT MANAGER PRIOR TO READING OR CLARIFICATION ON ANY PART OF THIS DRAWING.

THE COPYRIGHT OF THE DRAWING AND DESIGN IS THE PROPERTY OF THE COMPANY. THIS INFORMATION HAS BEEN ISSUED UNDER SPECIFIC TERMS FOR THIS PROJECT AND MAY ONLY BE USED AND REPRODUCED ACCORDINGLY.

NOTES

- 1- CONTRACTOR SHALL UTILIZE EXISTING PENETRATIONS WHERE POSSIBLE.
 - 2- WALL PENETRATIONS SHALL IN GENERAL BE 200mm BELOW CEILING SLAB WHERE PRACTICAL.
 - 3- ALL DIMENSIONS INDICATED ARE IN mm's.
 - 4- ALL WALL OPENINGS (WO) ARE THROUGH MODERN BLOCKWORK.
 - 5- ALL SLAB OPENINGS (WO) ARE THROUGH MODERN CONCRETE SLAB.
- SO - SLAB OPENING
- WO - WALL OPENING

P02	16.11.23	DJ	AW	AM	Preliminary Issue
P01	15.05.23	DJ	AW	AM	Preliminary Issue
Rev	Date	By	Chk	Apr	Comment



BRINGING IDEAS TO LIFE

FRANKHAM

Frankham Consultancy Group Limited

E: enquire@frankham.com
www.frankham.com

SIDCUP OFFICE Irene House Five Archers Business Park Macclesfield Road Sidcup, Kent DA14 5AE T: 020 8309 7777	OXFORD OFFICE Wootton Business Park Beaesham Road Wootton, Abingdon Oxfordshire OX12 6PD T: 01865 322500
LONDON OFFICE Third Floor Bancroft House 15-17 St Cross Street London EC1R 8BW T: 020 7651 0790	STENEVAGE OFFICE Suite 327, Second Floor Kings Court Business Centre London Road, Stevenage Hertfordshire SG1 2NS T: 020 3714 7063

Client:



Project Title:

Euston Fire Station

Drawing Title:

Third Floor
Mechanical Services
Proposed Penetration Layout

Status:

PRELIMINARY ISSUE

Drawn By: DK	Designed By: DJ	Checked By: AW	Approved By: AM
-----------------	--------------------	-------------------	--------------------

Original Issue Date: 15/05/2023	Scale @ A1: 1:50
------------------------------------	---------------------

Job No/ File Ref	Originator	Zone	Level
522222	ECC	MB	02

Type	Discipline	Number	Suitability	Revision
DR	M	5905	S2	R02