
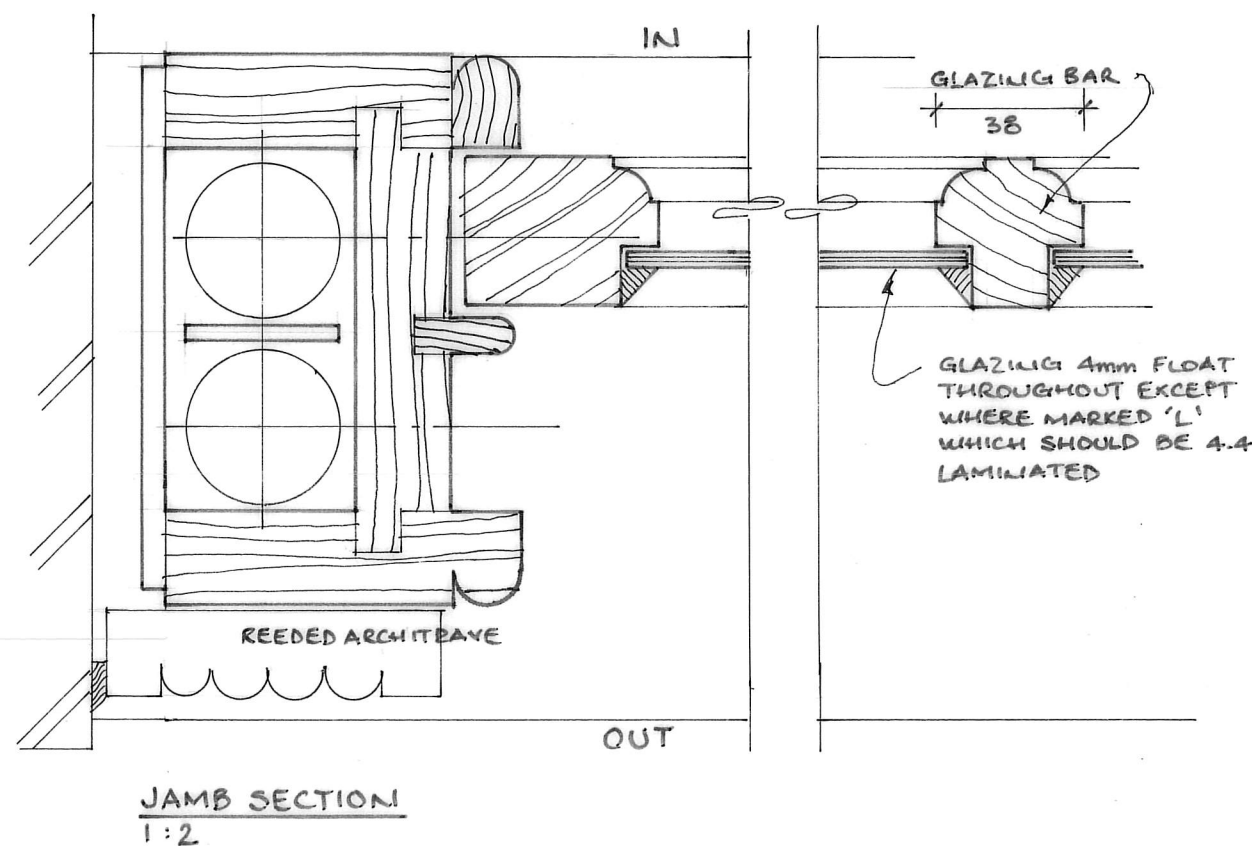
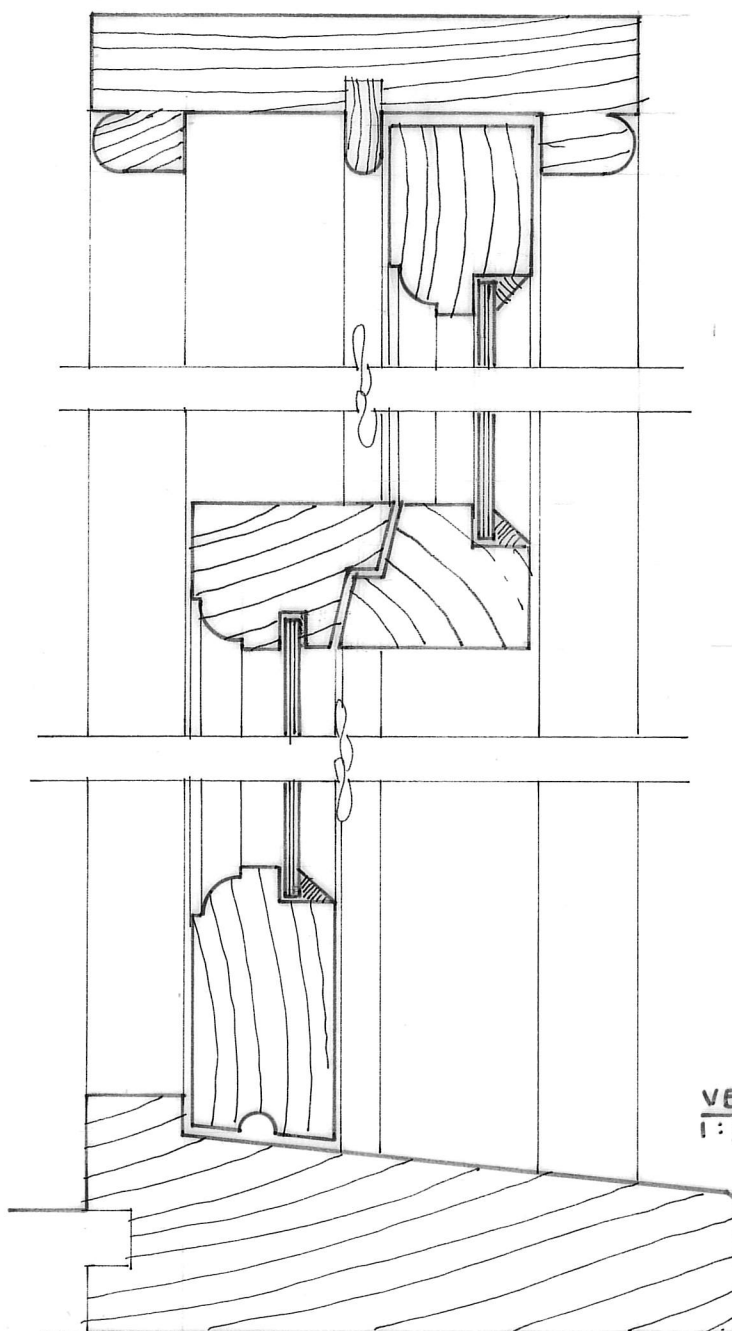


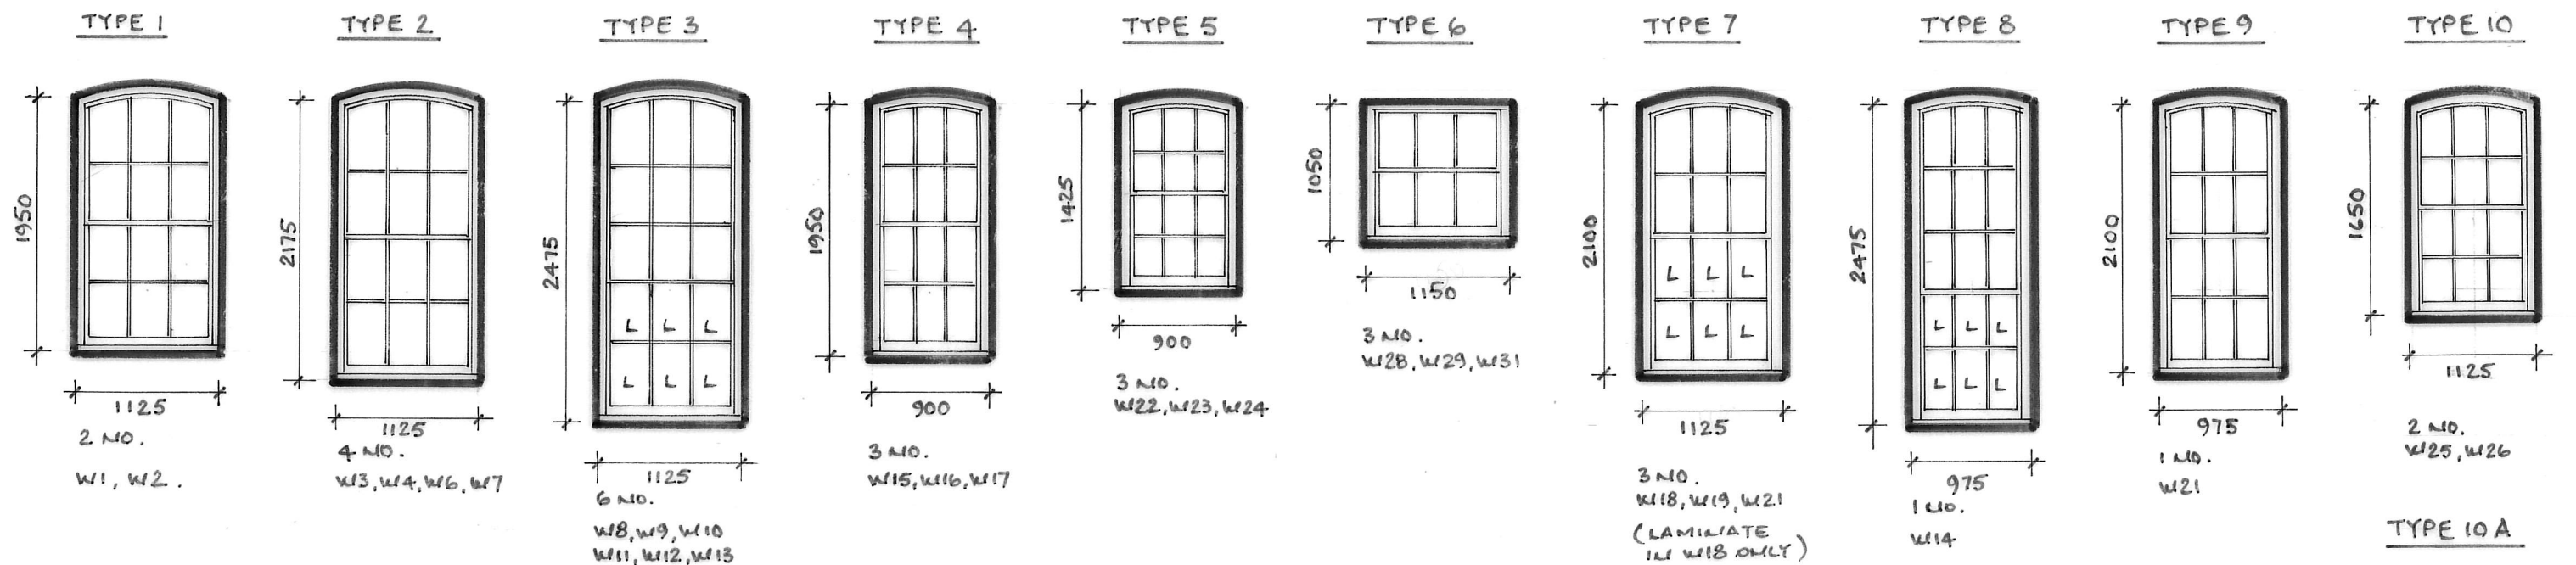

TRADITIONAL EARLY GEORGIAN PATTERN
DOUBLE HUNG SASH WINDOWS

SINGLE GLAZED AS DETAILED

BRASS PULLEYS

NO DRAFT EXCLUDERS

N.B. APPROX WINDOW MEASUREMENTS ONLY
ALL TO BE CHECKED ON SITE BEFORE MANUFACTURE

DATE

REVISIONS

Copyright Reserved ©



BAILEY LEWIS
ARCHITECTURE INTERIOR DESIGN

OTTER HUT, THE QUAY,
BURNHAM-ON-CROUCH, ESSEX CM0 8AX
TEL: 01621 782002 FAX: 01621 786002

8 GREAT JAMES STREET
LONDON WC1

WINDOW SCHEDULE / DETAILS

SCALE
1:50/1:2
@ A3

JOB NO.
2209

DATE
22.8.23

DRWG NO.
101

REV.