



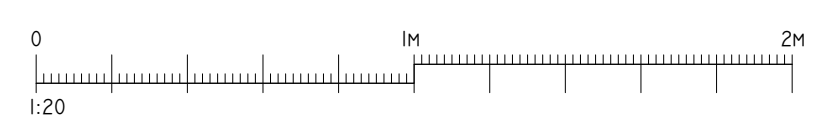

## PROPOSED WINDOW SCHEDULE

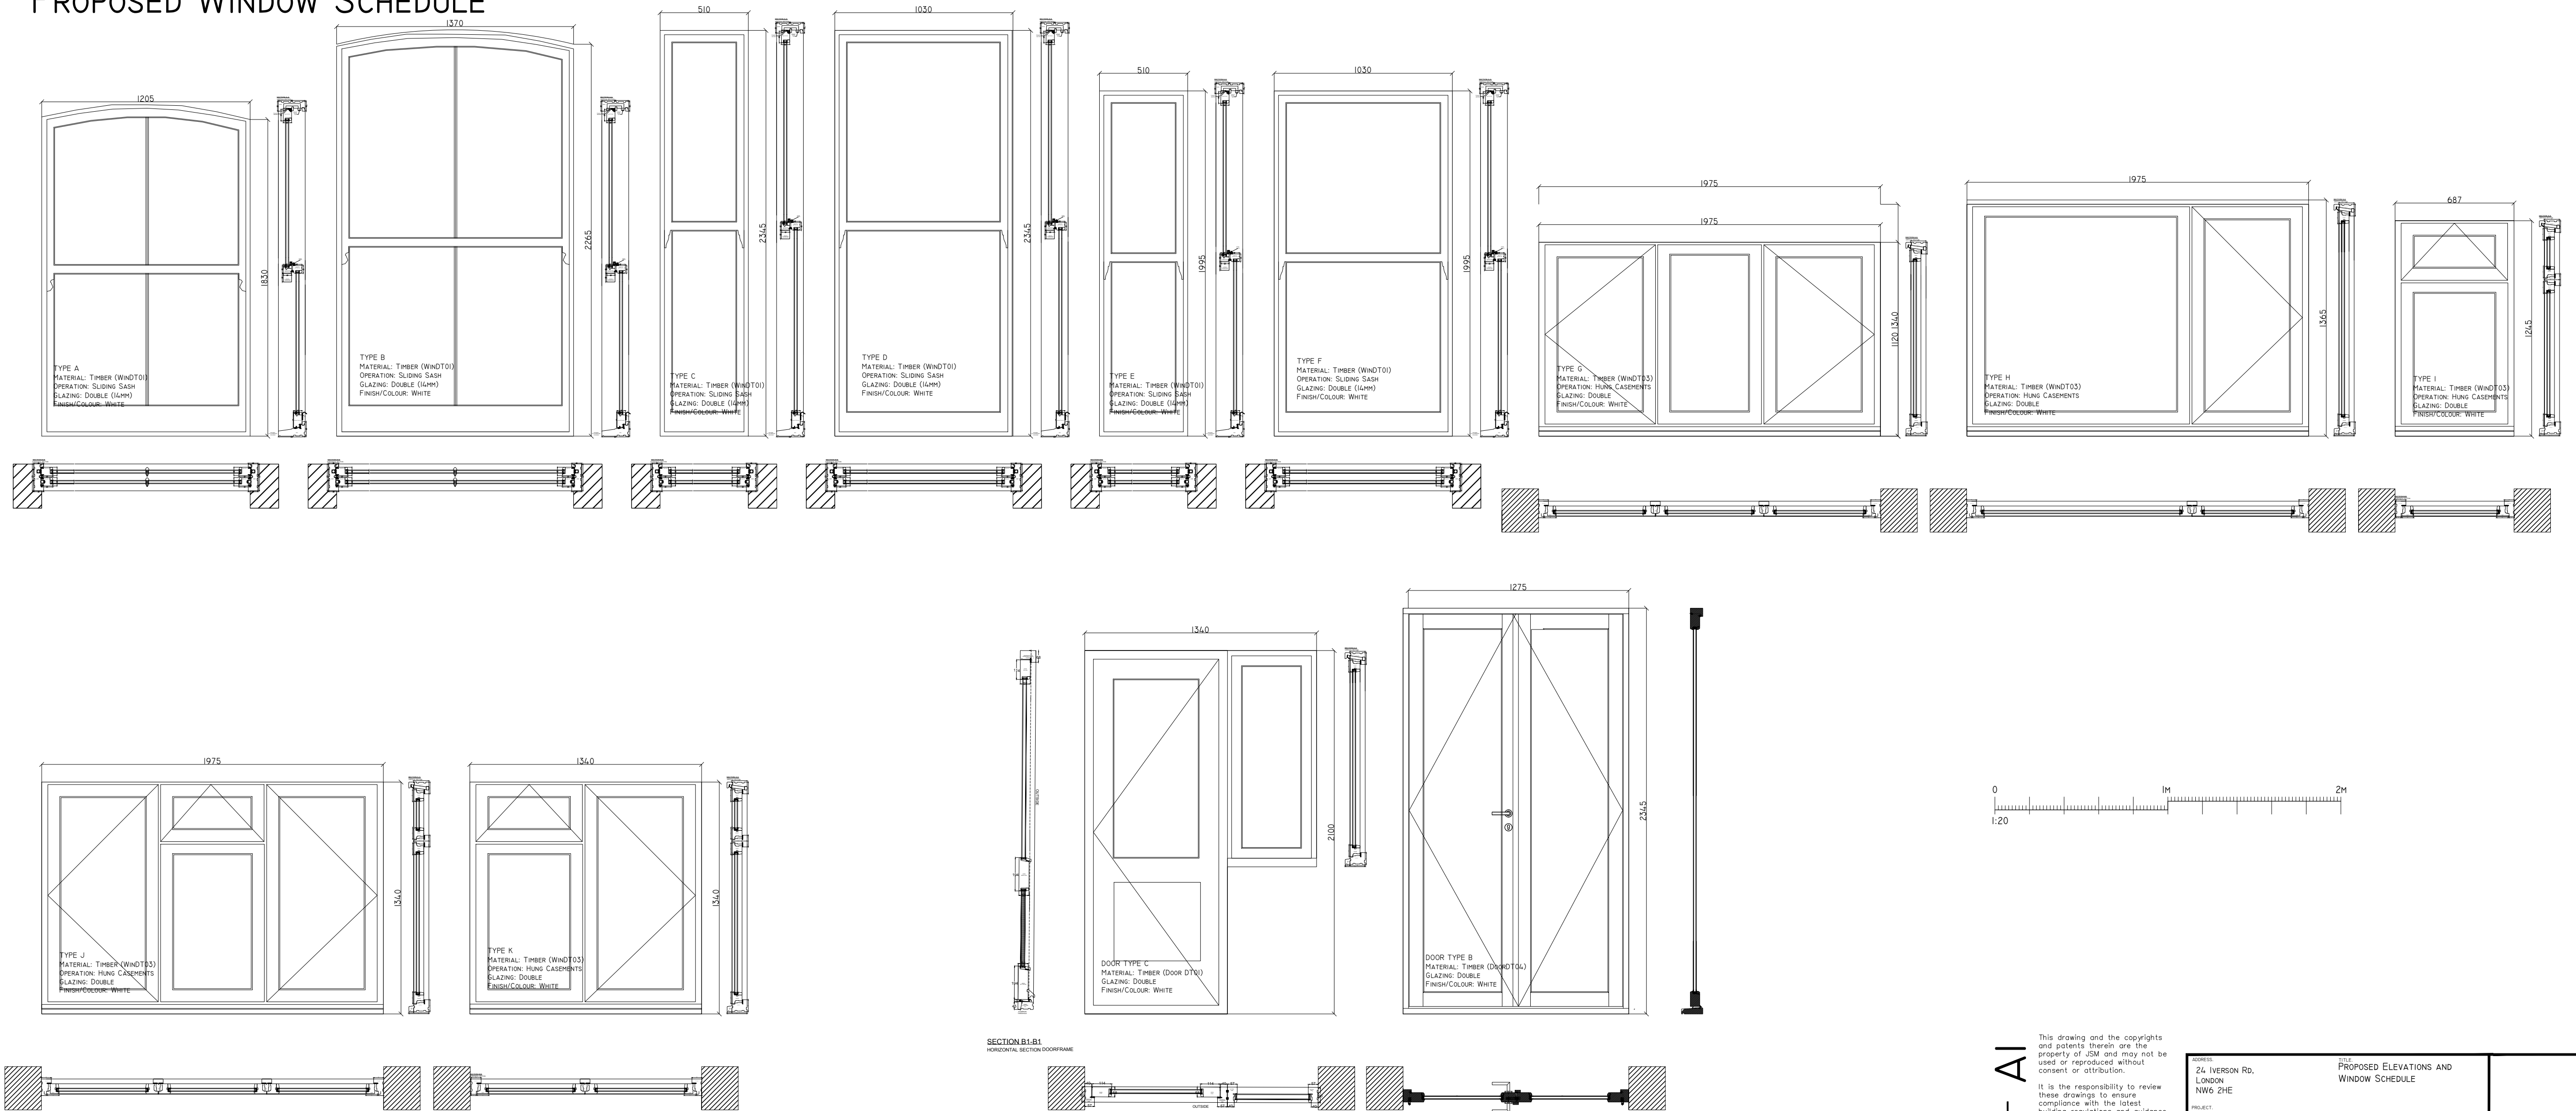

It is the responsibility to review these drawings to ensure compliance with the latest building regulations and guidance documents as well as ensure the detailed measurements are correct before undertaking works. No structural, intrusive or specialist surveys have been undertaken as part of this design.

PROJECT: 24 IVERSON RD. LONDON NW6 2HE	THIS PROPOSED ELEVATIONS AND WINDOW SCHEDULE
PROJECT: WINDOW RENEWAL	REVIEW OF ISSUE: PLANNING
SCALE: 1:100/20 @ A1	DRAWN: JH
DATE: 06.03.2023	DATE: D
PROJECT: P02	