


Key:

- Site boundary
- Existing fabric

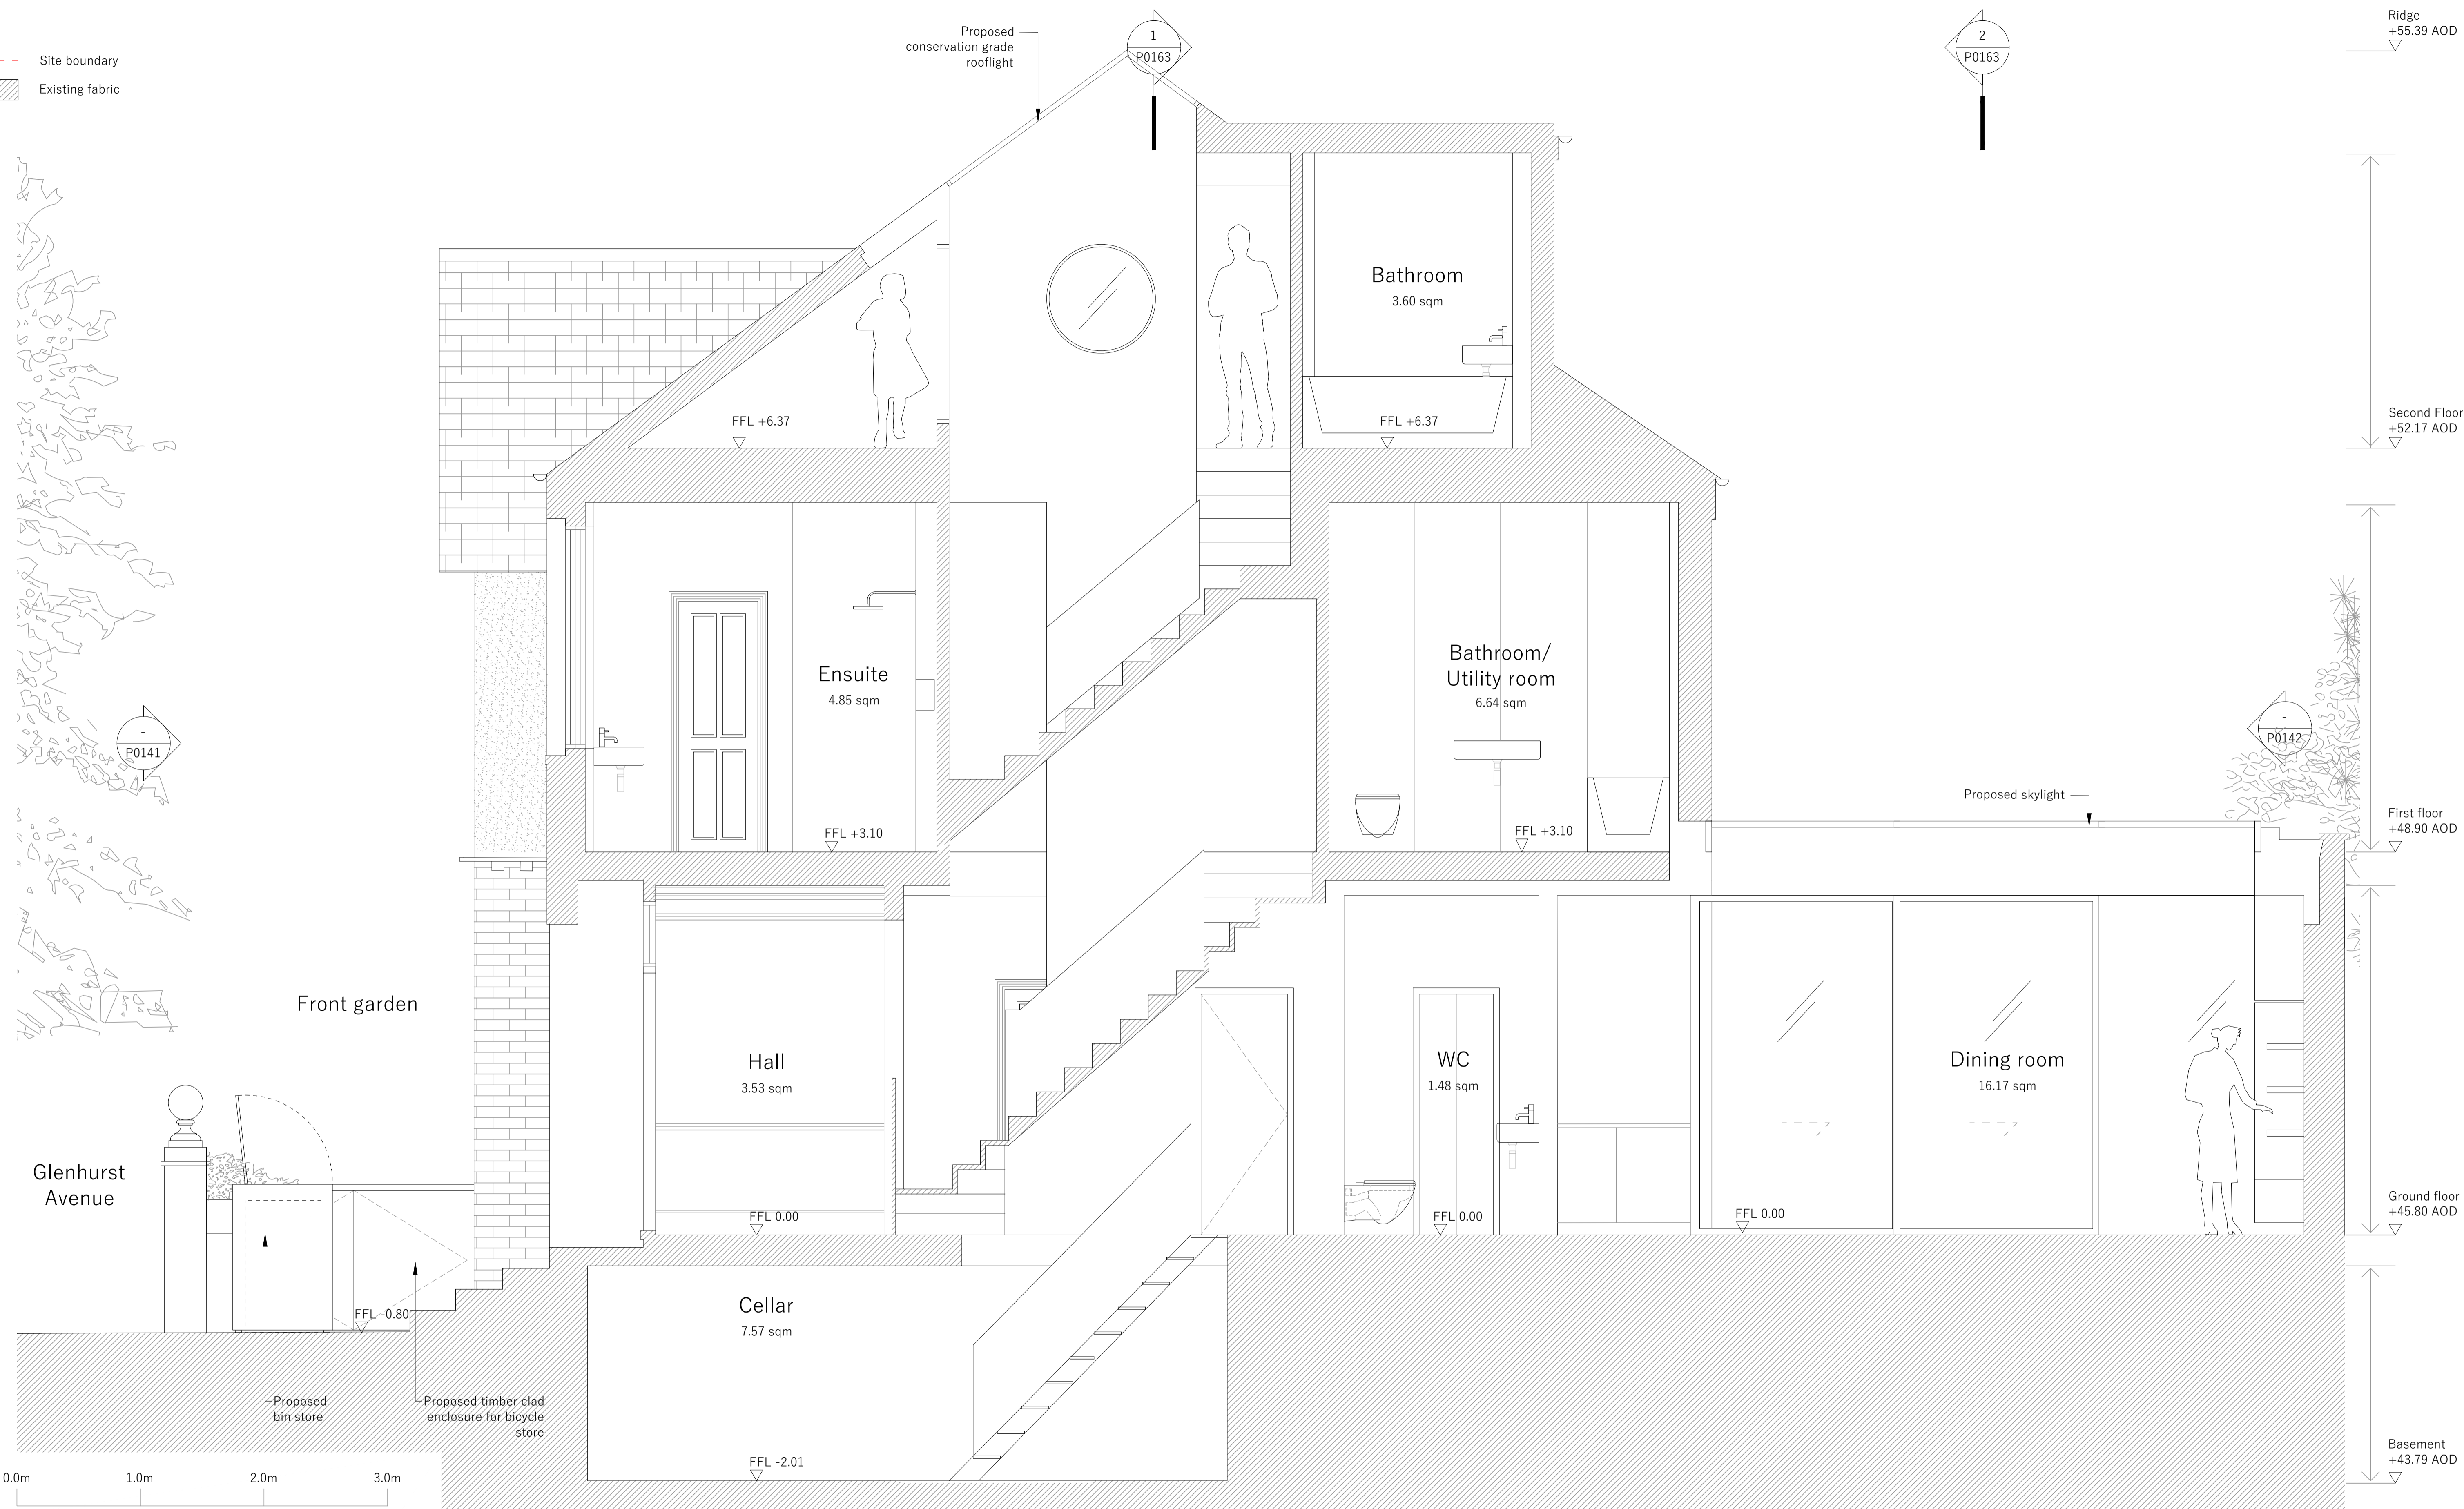


Notes

The contractor to confirm all dimensions, levels and gradients on site before and during the works and in removing existing & installing new structure, fittings, finishes and appliances. Do not scale off this drawing, work from given dimensions only. Any discrepancies between contract documents and existing building must be reported to the architect immediately. All works, appliances, fittings and finishes to be installed to Building Regulations, manufacturer's recommendations, water byelaws and British Standards.

This drawing is the property of Manea Kella Ltd. No disclosure of copy or it may be made without the written permission of Manea Kella Ltd.

Key plan

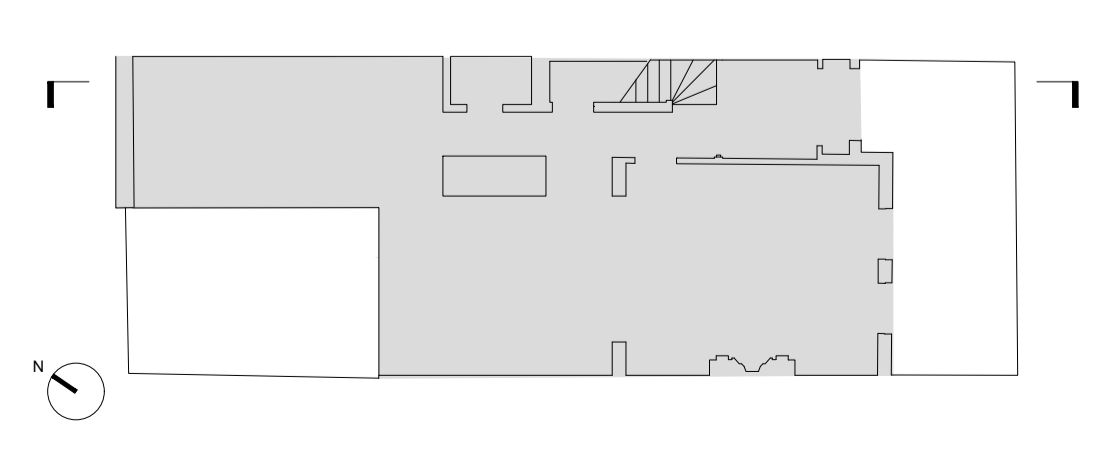

Rev Date By Revision

/	11.12.23	MD	first issue, ISSUED FOR INFORMATION
---	----------	----	-------------------------------------

Project

Glenhurst Avenue
32 Glenhurst Avenue, London, NW5 1PS

Architect

Manea Kella
22-24 Prince of Wales Road, London, NW5 3LG

Drawing by

MD

Drawing title

Proposed long section facing West

Drawing number **Revision number**

040-MK-P1602 **-**

Scale at A1 **Scale at A3**

1:25 **1:50**

Date

12.23