

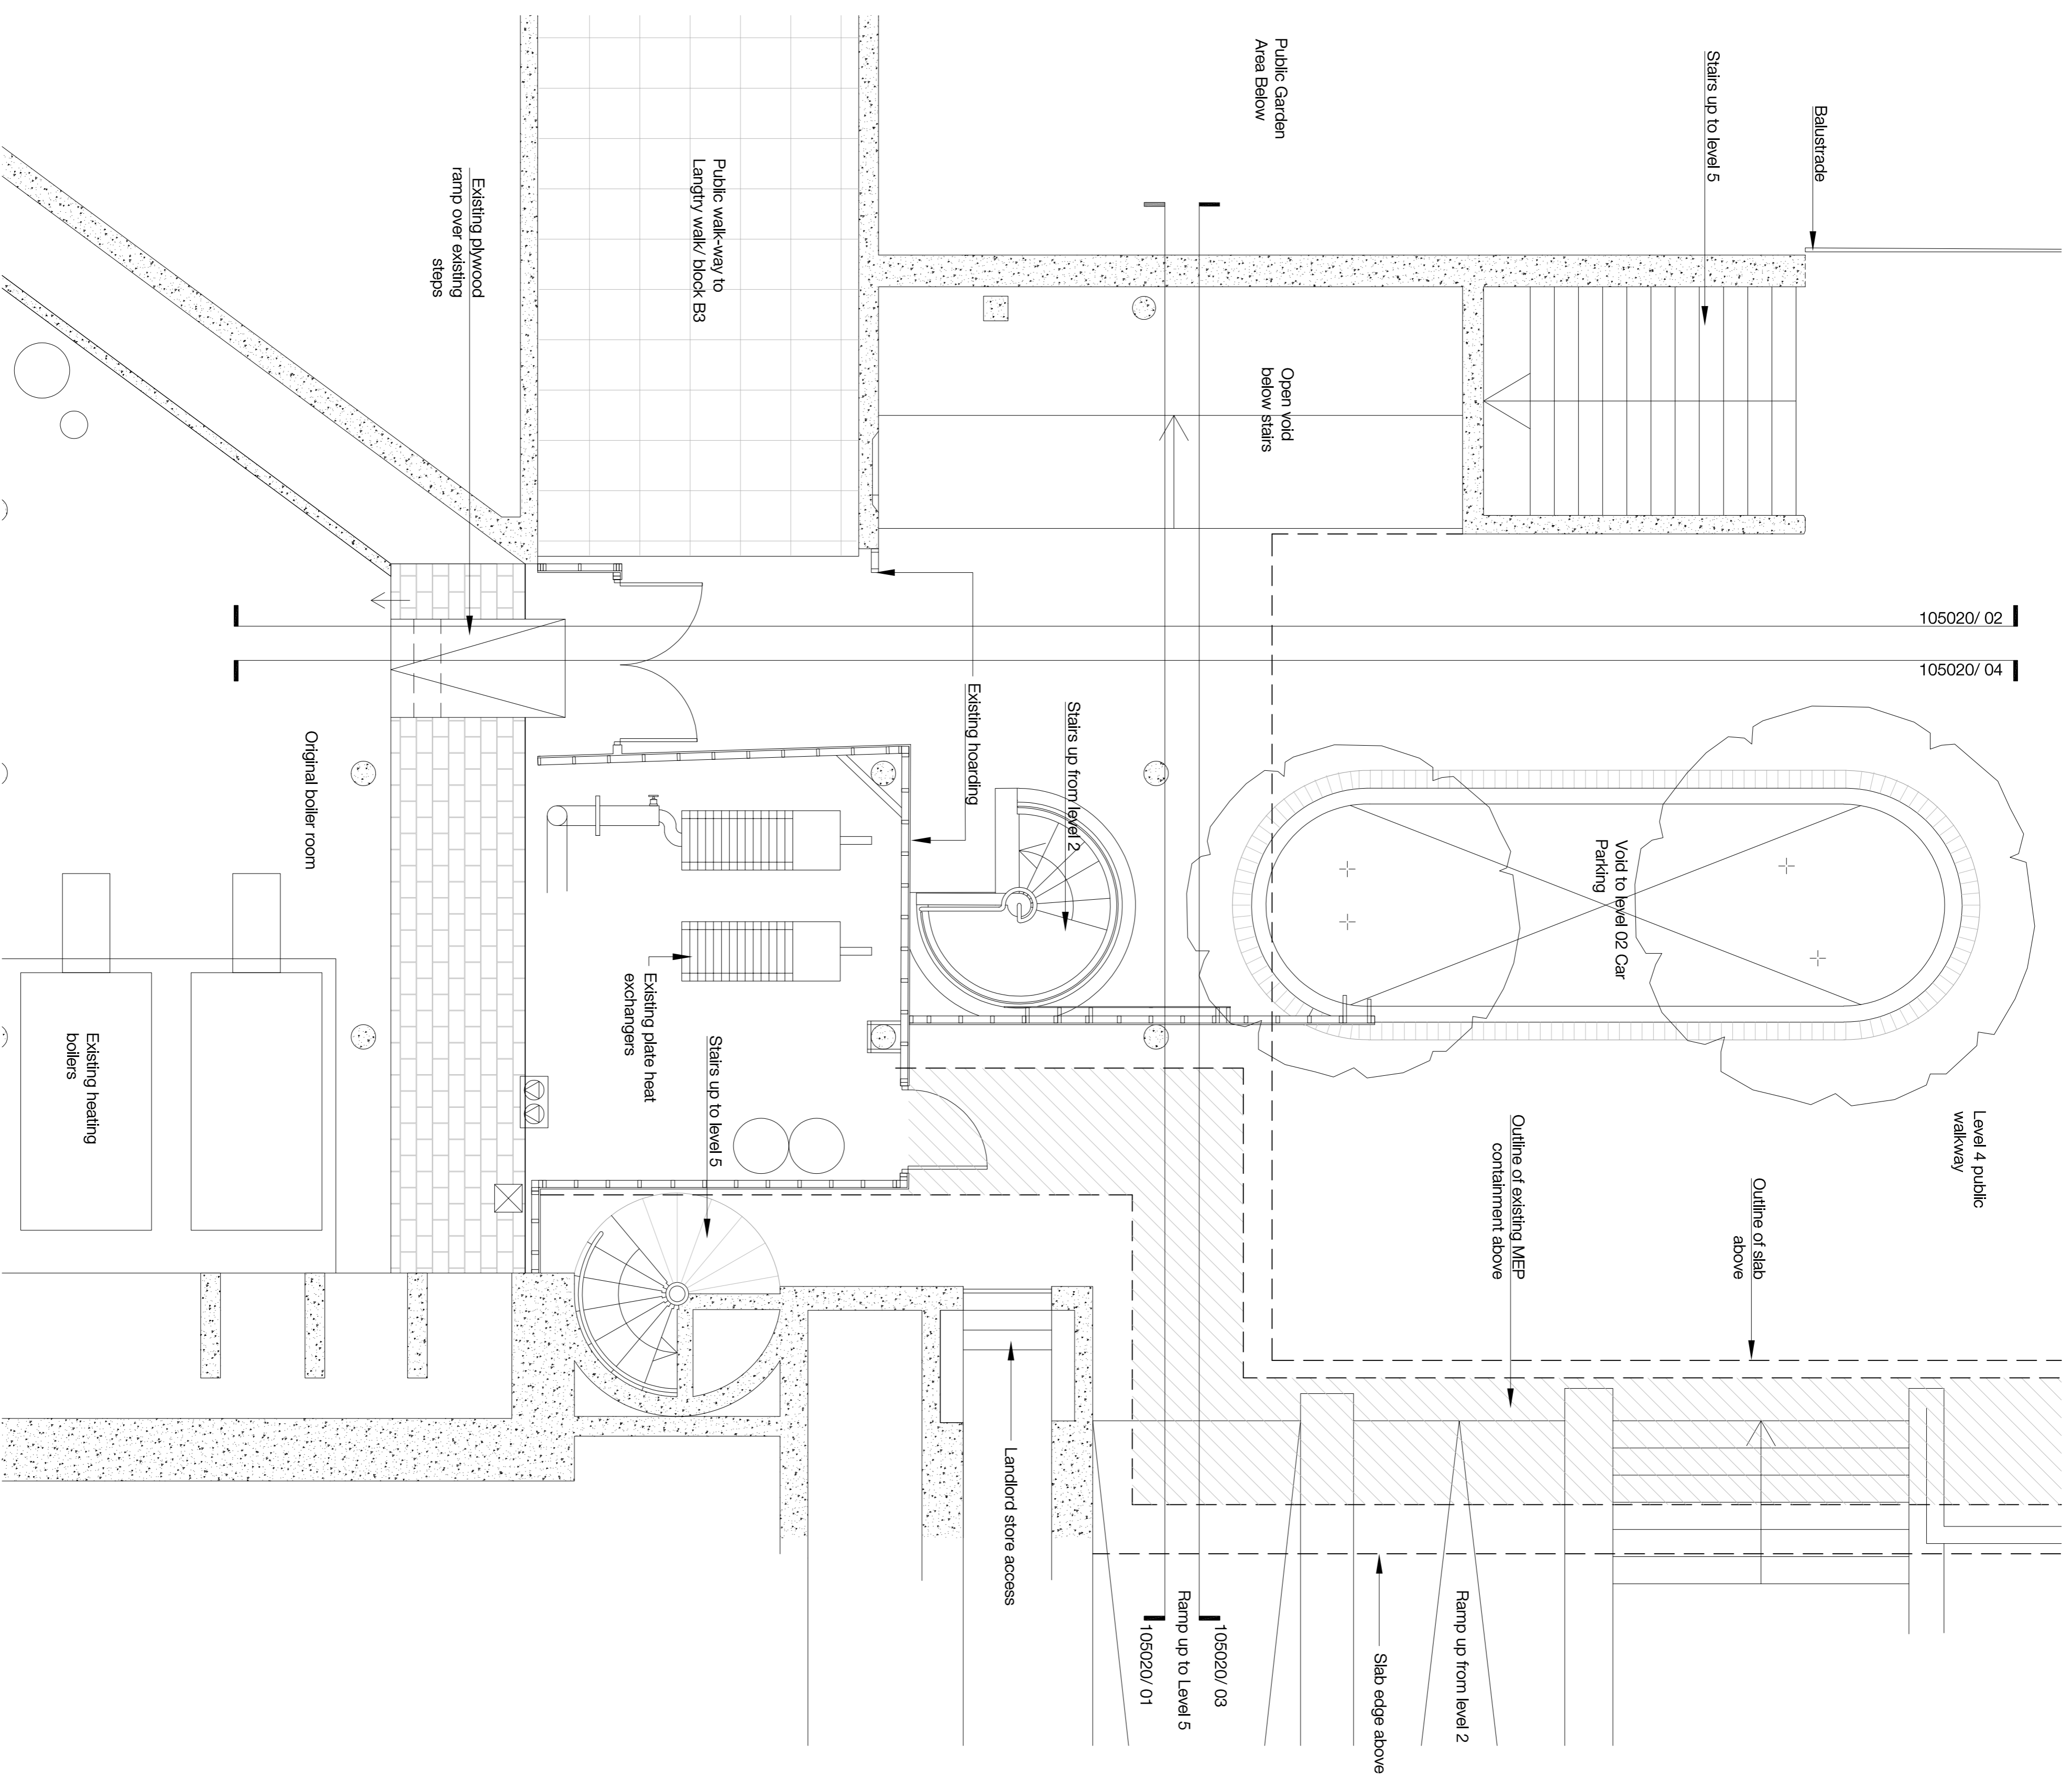


- Notes**
1. Do not scale this drawing.
  2. Discrepancies between drawings marked on site and any discrepancies identified with the architect.
  3. Unless shown otherwise, all dimensions are to structural surfaces.
  4. Drawing to be read with all other issued information. Any discrepancies to be brought to the attention of the architect.
  5. This drawing is the copyright of Levitt Bernstein and may not be copied, altered or reproduced in any form without the prior written consent of Levitt Bernstein.
- This is not a construction drawing, it is unsuitable for the purpose of construction and must not be used as such.

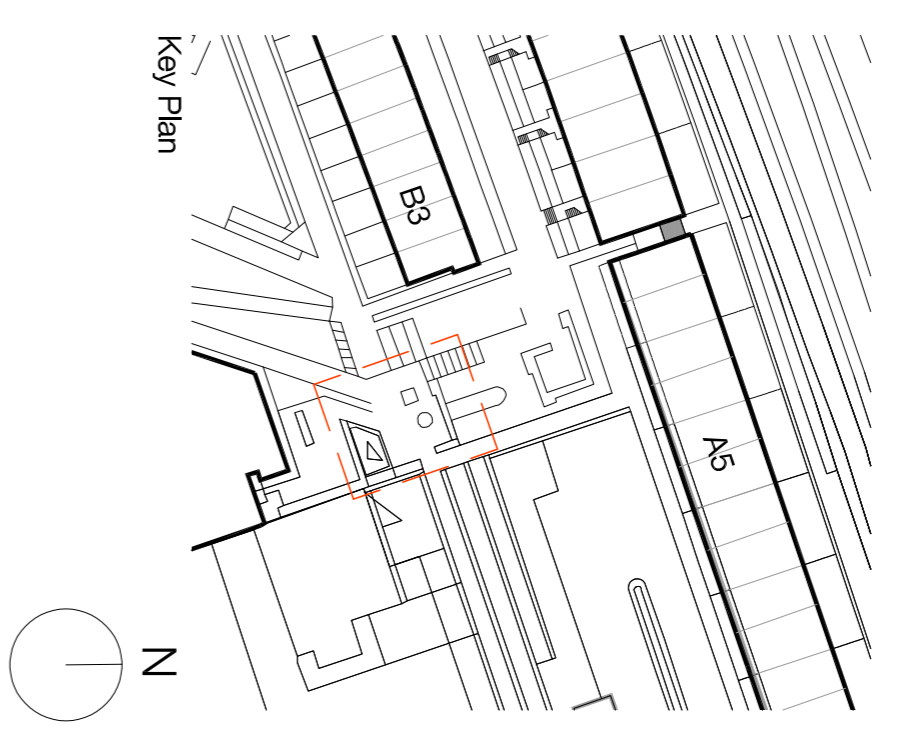

01 Boiler Room - Plant Rooms Existing Level 04  
103002 1:50

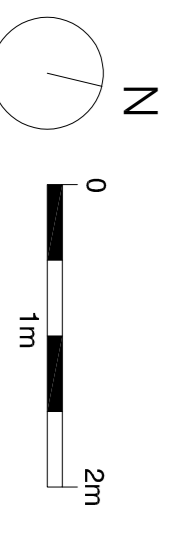

P3 17.11.23 - Planning & Listed Building Consent  
P2 07/04/22 - Fire Safety  
P1 20.03.20 - Planning & Listed Building Consent

Rev. Date Description

Project name: Alexandra Rd Estate Heating Infrastructure

Drawing number: 3467\_LB\_003002

Rev: P3

Drawing: Boiler Room Plant Rooms Existing Level 04 Plan

Purpose of Issue: PLANNING

Date: 17.11.23

Scale: 1:50 @ A1

Drawn: KS

Client: Camden CC

Checked: PM

leivberstein.co.uk

London  
Thames Studios  
2-4 Thame Villas  
London N7 7PA  
+44 (0)20 7252 7076

Manchester  
Esplanade  
2 Castle Street  
Manchester M3 4LZ  
+44 (0)161 689 8740