

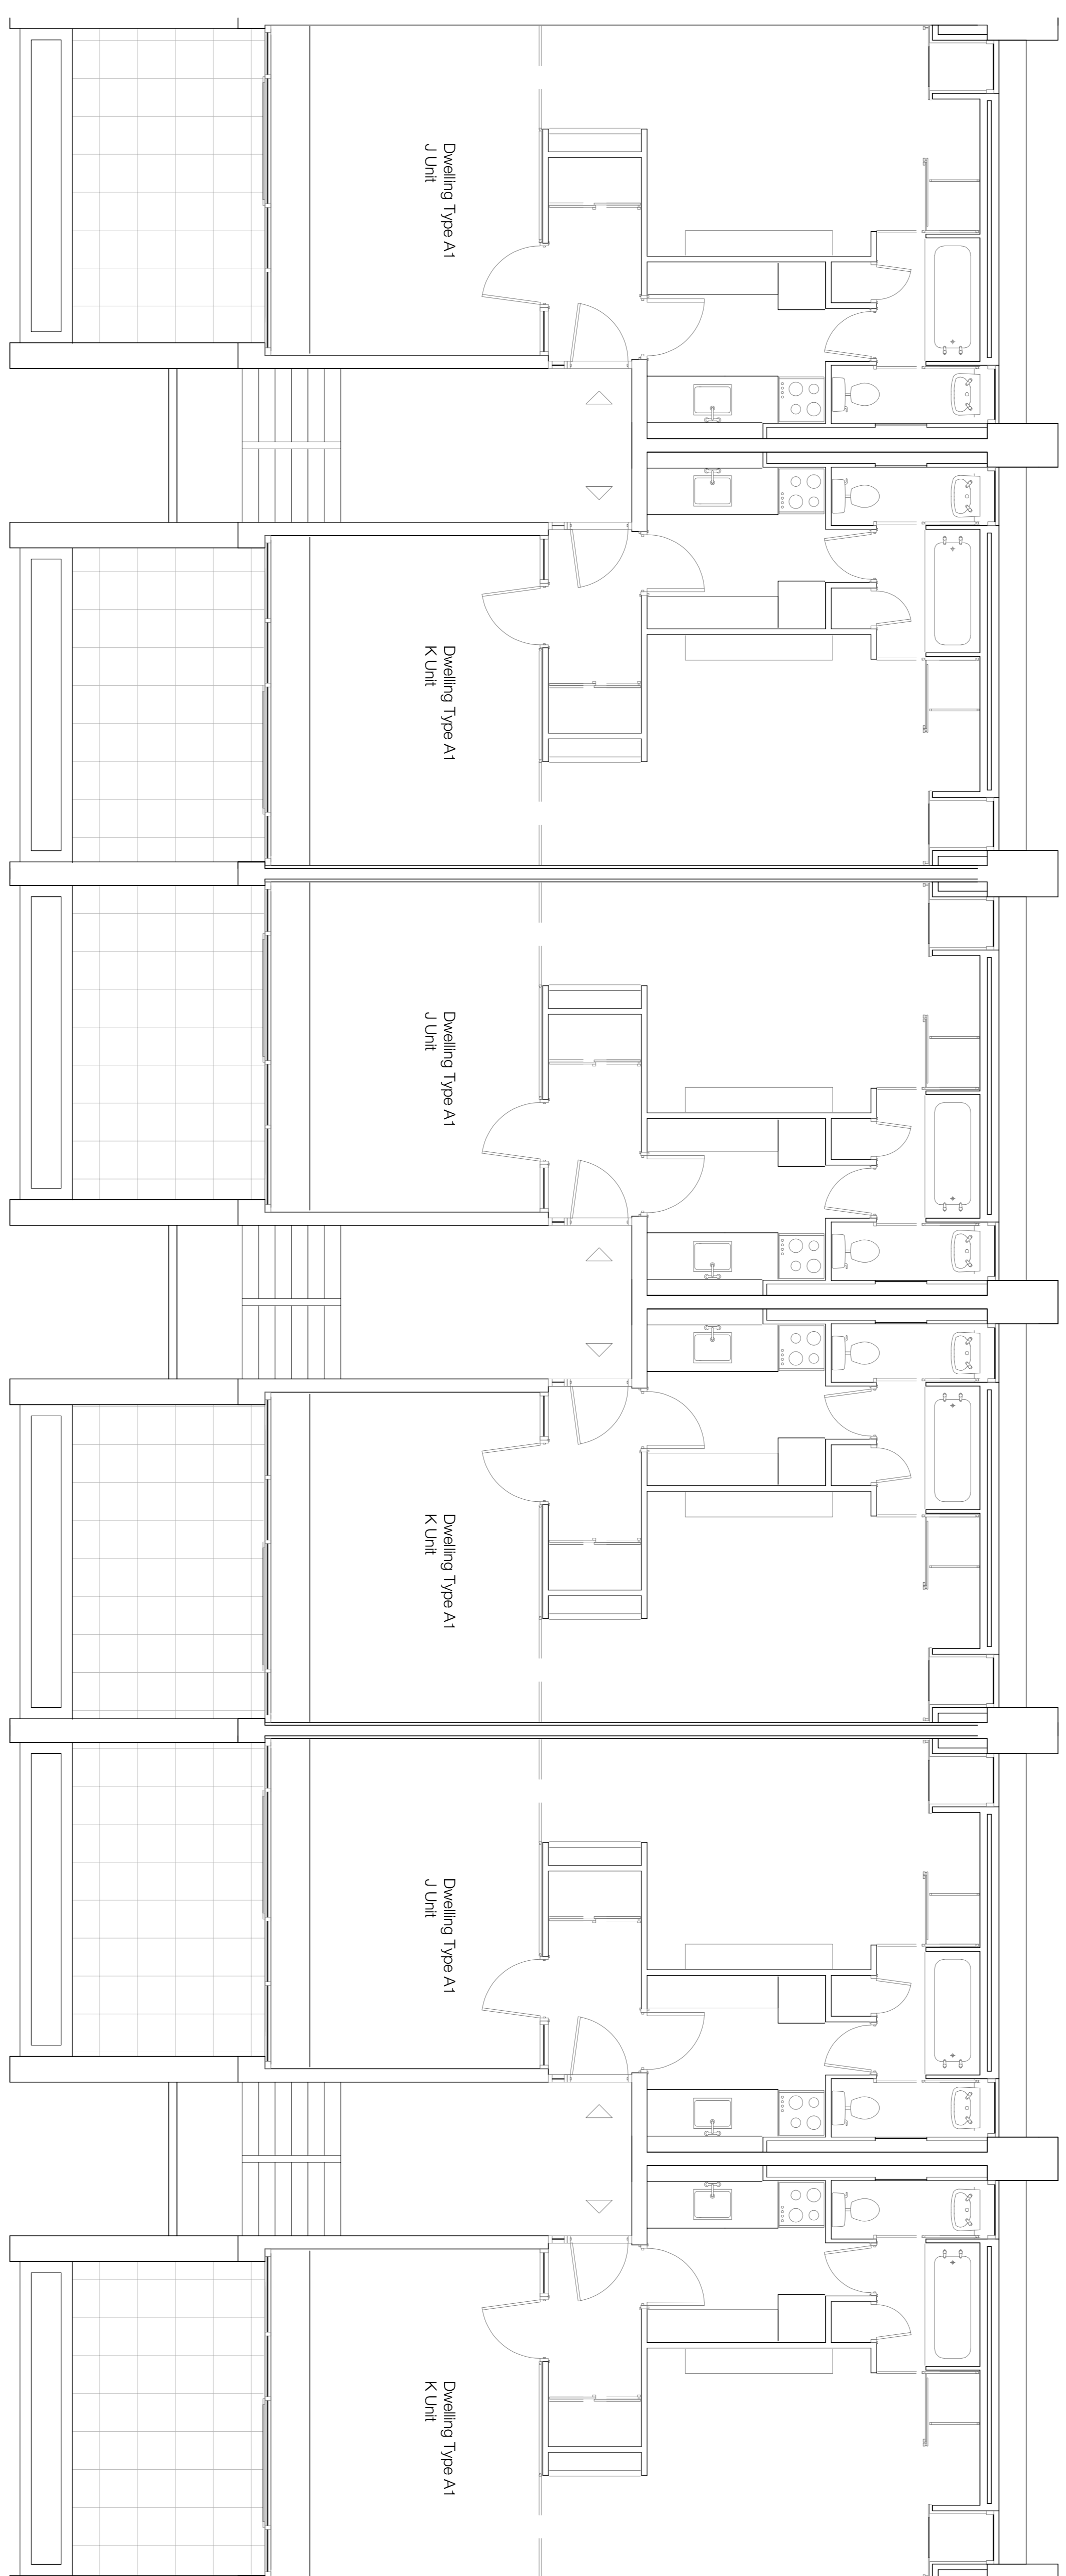


- Notes**
1. Do not scale this drawing.
  2. All dimensions must be checked on site and any discrepancies verified with the architect.
  3. Unless shown otherwise, all dimensions are to the face of the work.
  4. Drawing to be read with all other issued information. Any discrepancies to be brought to the attention of the architect.
  5. This drawing is the copyright of Levitt Bernstein and may not be copied, altered or reproduced in any form, or passed to a third party without license or written consent.

This is not a construction drawing. It is unsuitable for the purpose of construction and must not be used as such.

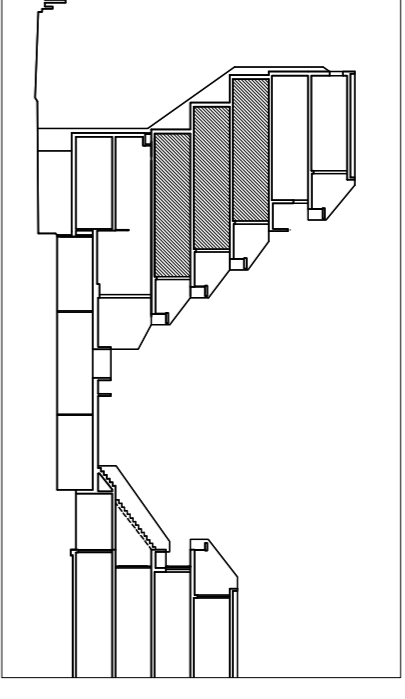

01 Block A Levels 06, 07, 08 - Typical

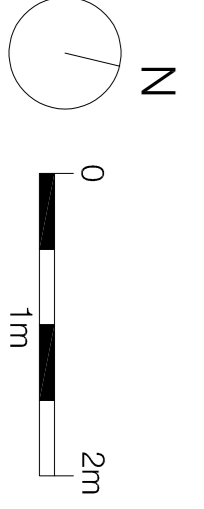

<b>Alexandra Rd Estate</b>	
Heating Infrastructure	
Drawing number	Rev
3467_LB_003010	P3
Drawing	
Block A	
Dwelling Type A1 - Existing	
Purpose of issue	
PLANNING	17.11.23
Scale	
1:50 @ A1	KS
Client	
Camden CC	PM
lewithernstein.co.uk	
<b>London</b>	<b>Manchester</b>
7th Floor 24 Abchurch Lane London EC4N 3DF +44 (0)20 7275 7676	5th Floor 100 Market Street Manchester M3 4LZ +44 (0)16 1689 8740