
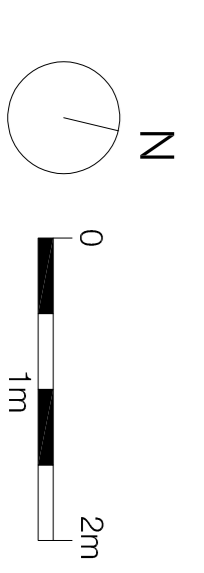
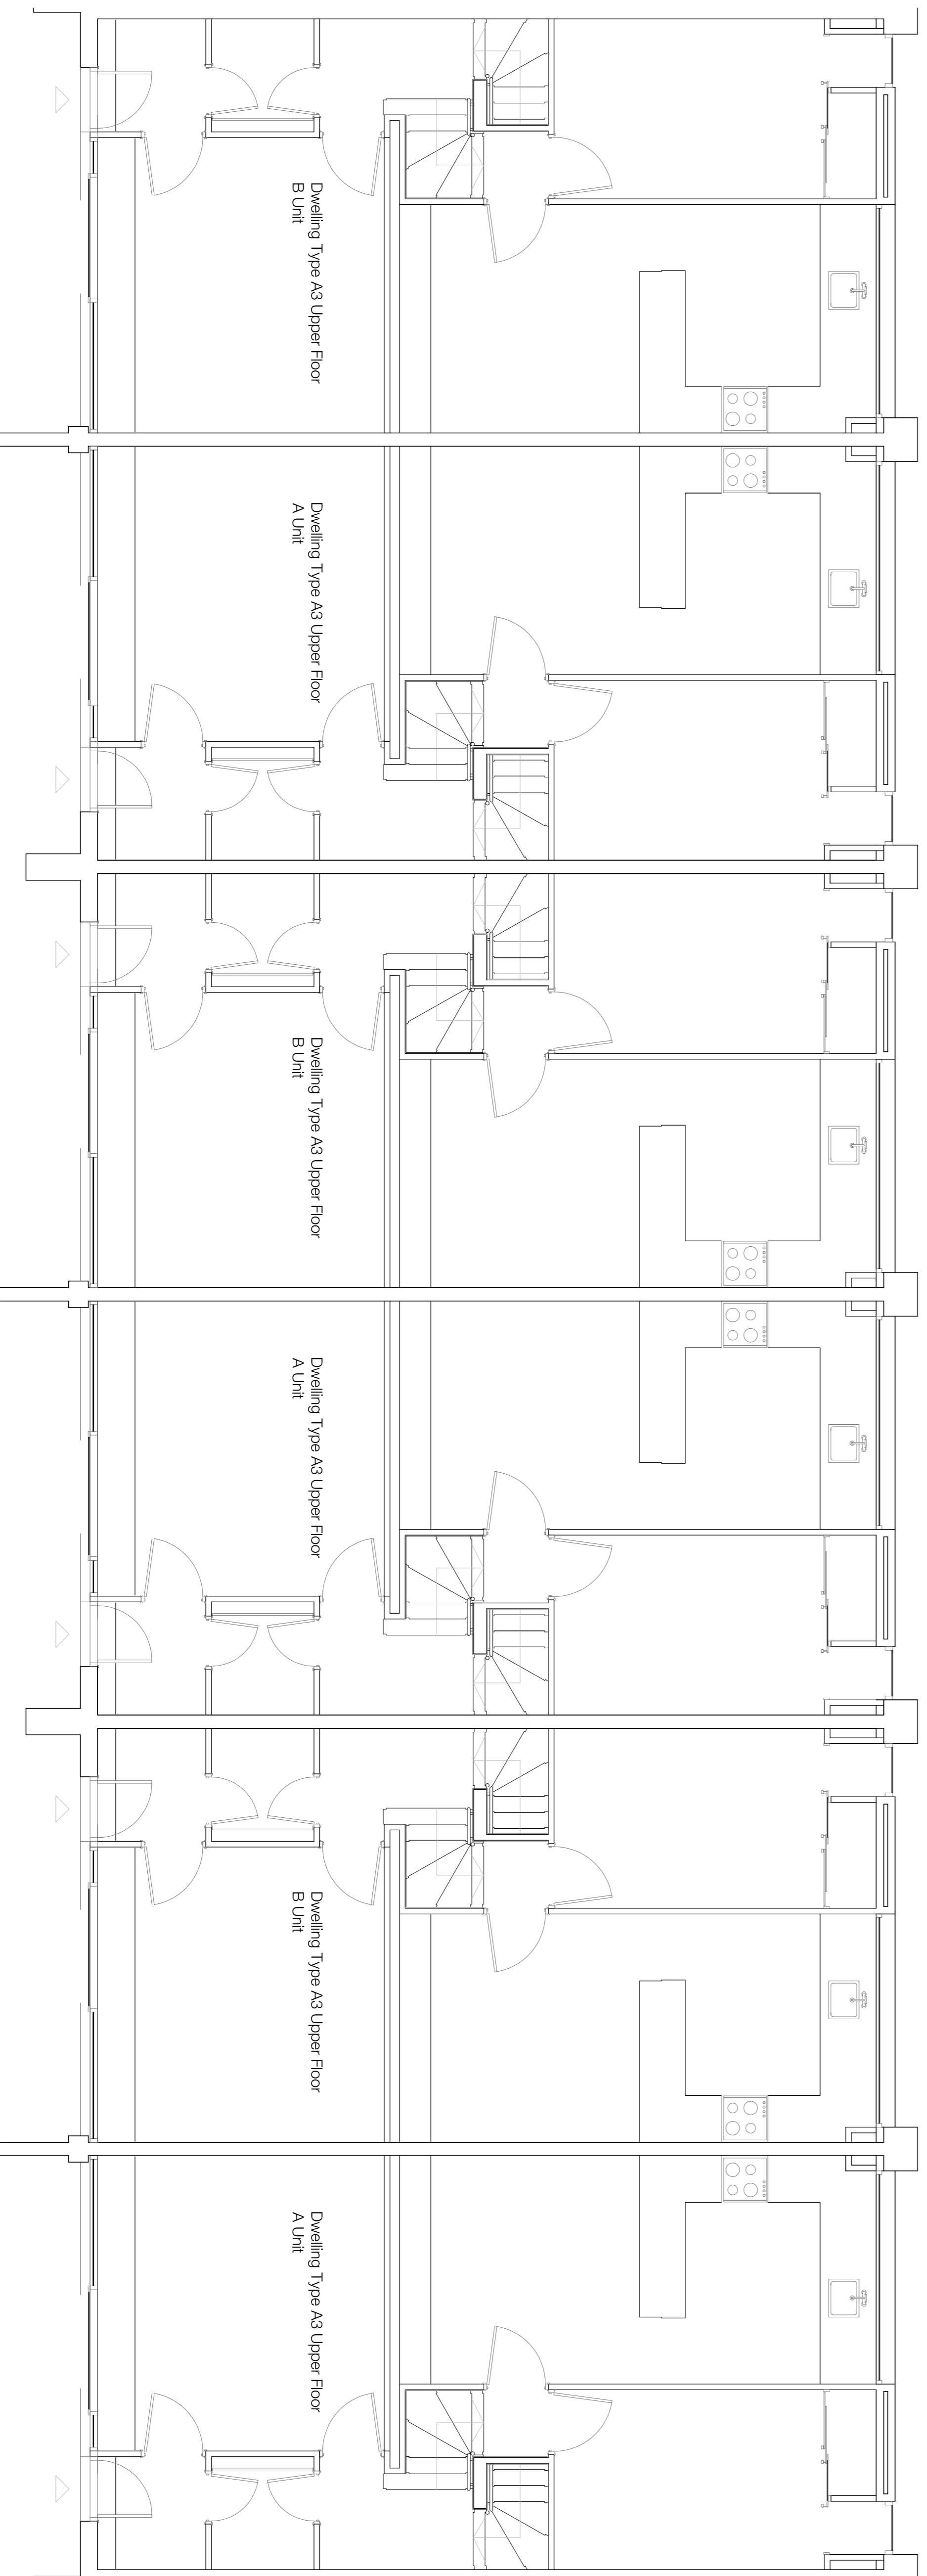
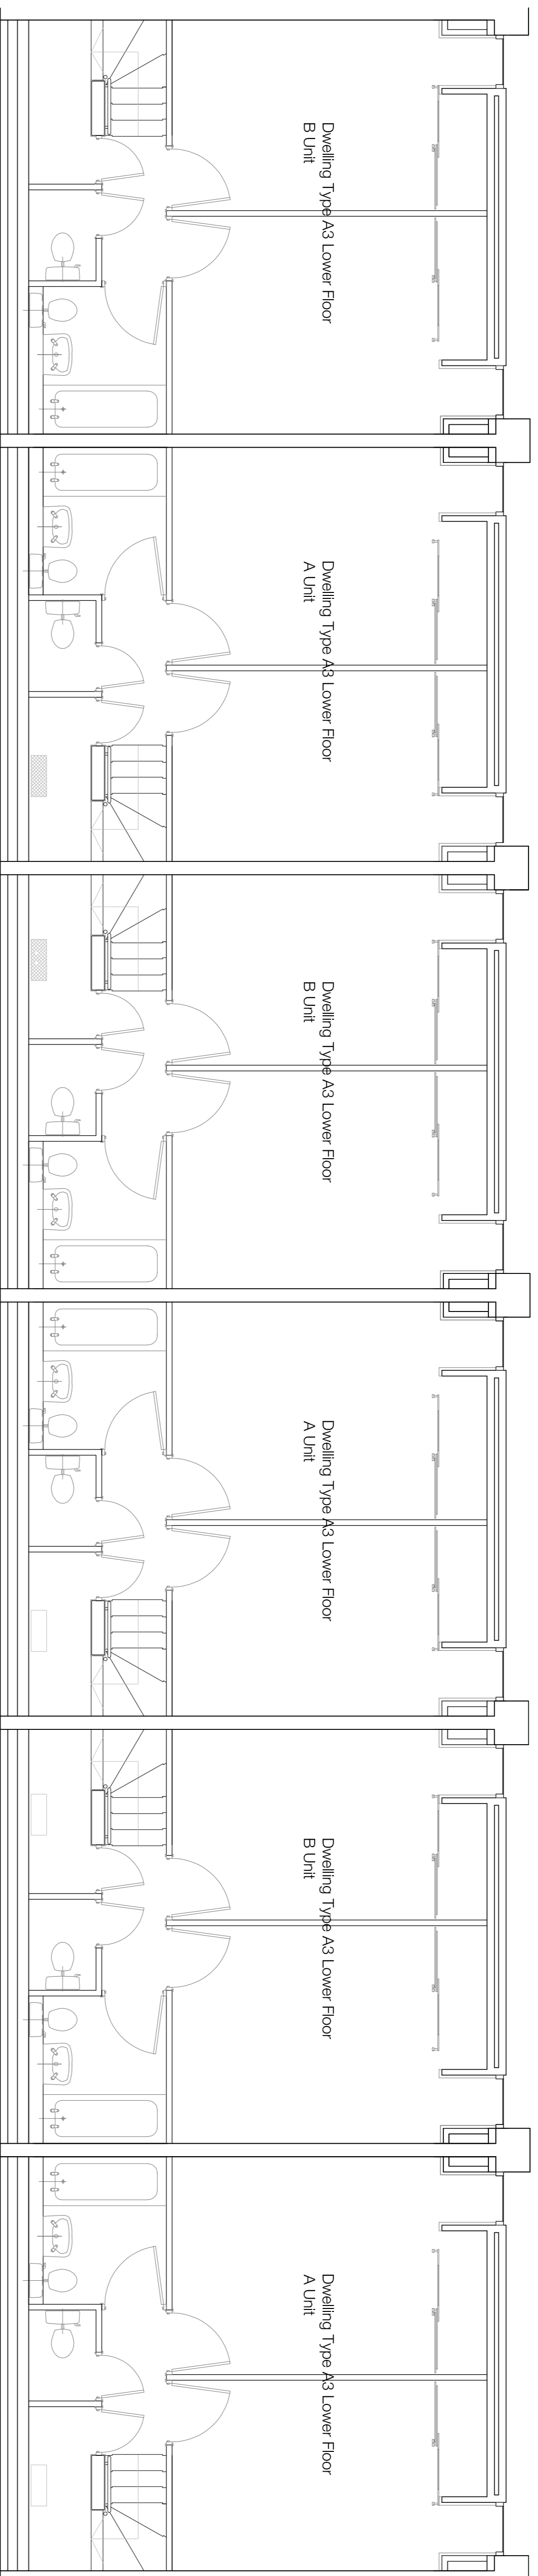


- Notes**
1. Do not scale this drawing.
 2. All dimensions must be checked on site and any discrepancies verified with the architect.
 3. Unless shown otherwise, all dimensions are to finished surfaces.
 4. Drawing to be read with all other issued information. Any discrepancies to be brought to the attention of the architect.
 5. This drawing is the copyright of Levitt Bernstein and may not be copied, altered or reproduced in any form, or passed to a third party without license or written consent.
- This is not a construction drawing. It is unsuitable for the purpose of construction and must on no account be used as such.

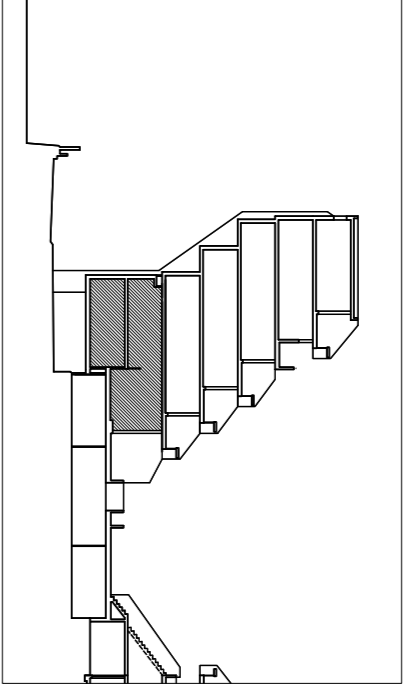

Project name
Alexandra Rd Estate
Heating Infrastructure

Drawing number
3467_LB_003013

Revision
P3

Drawing
Block A
Dwelling Type A3 - Existing

Purpose of issue
PLANNING

Date
17.11.23

Scale
1:50 @ A1

Client
Camden CC

Checked
PM

lewithernstein.co.uk

London
Levitt Bernstein
24 Tibney Villas
London N7 7PA
+44 (0)20 7275 7676

Manchester
Levitt Bernstein
52 Regent Street
Manchester M3 4LZ
+44 (0)16 1689 8740

P3 17.11.23 - Planning & Listed Building Consent
KS
P2 07.04.22 - For comment
KS
P1 20.03.20 - Planning & Listed Building Consent
DT

Rev. Date Description Initials