
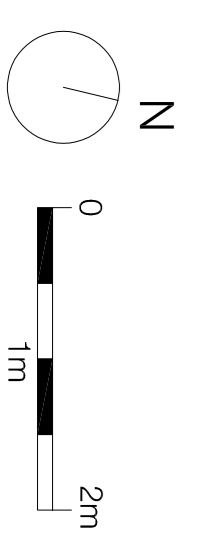
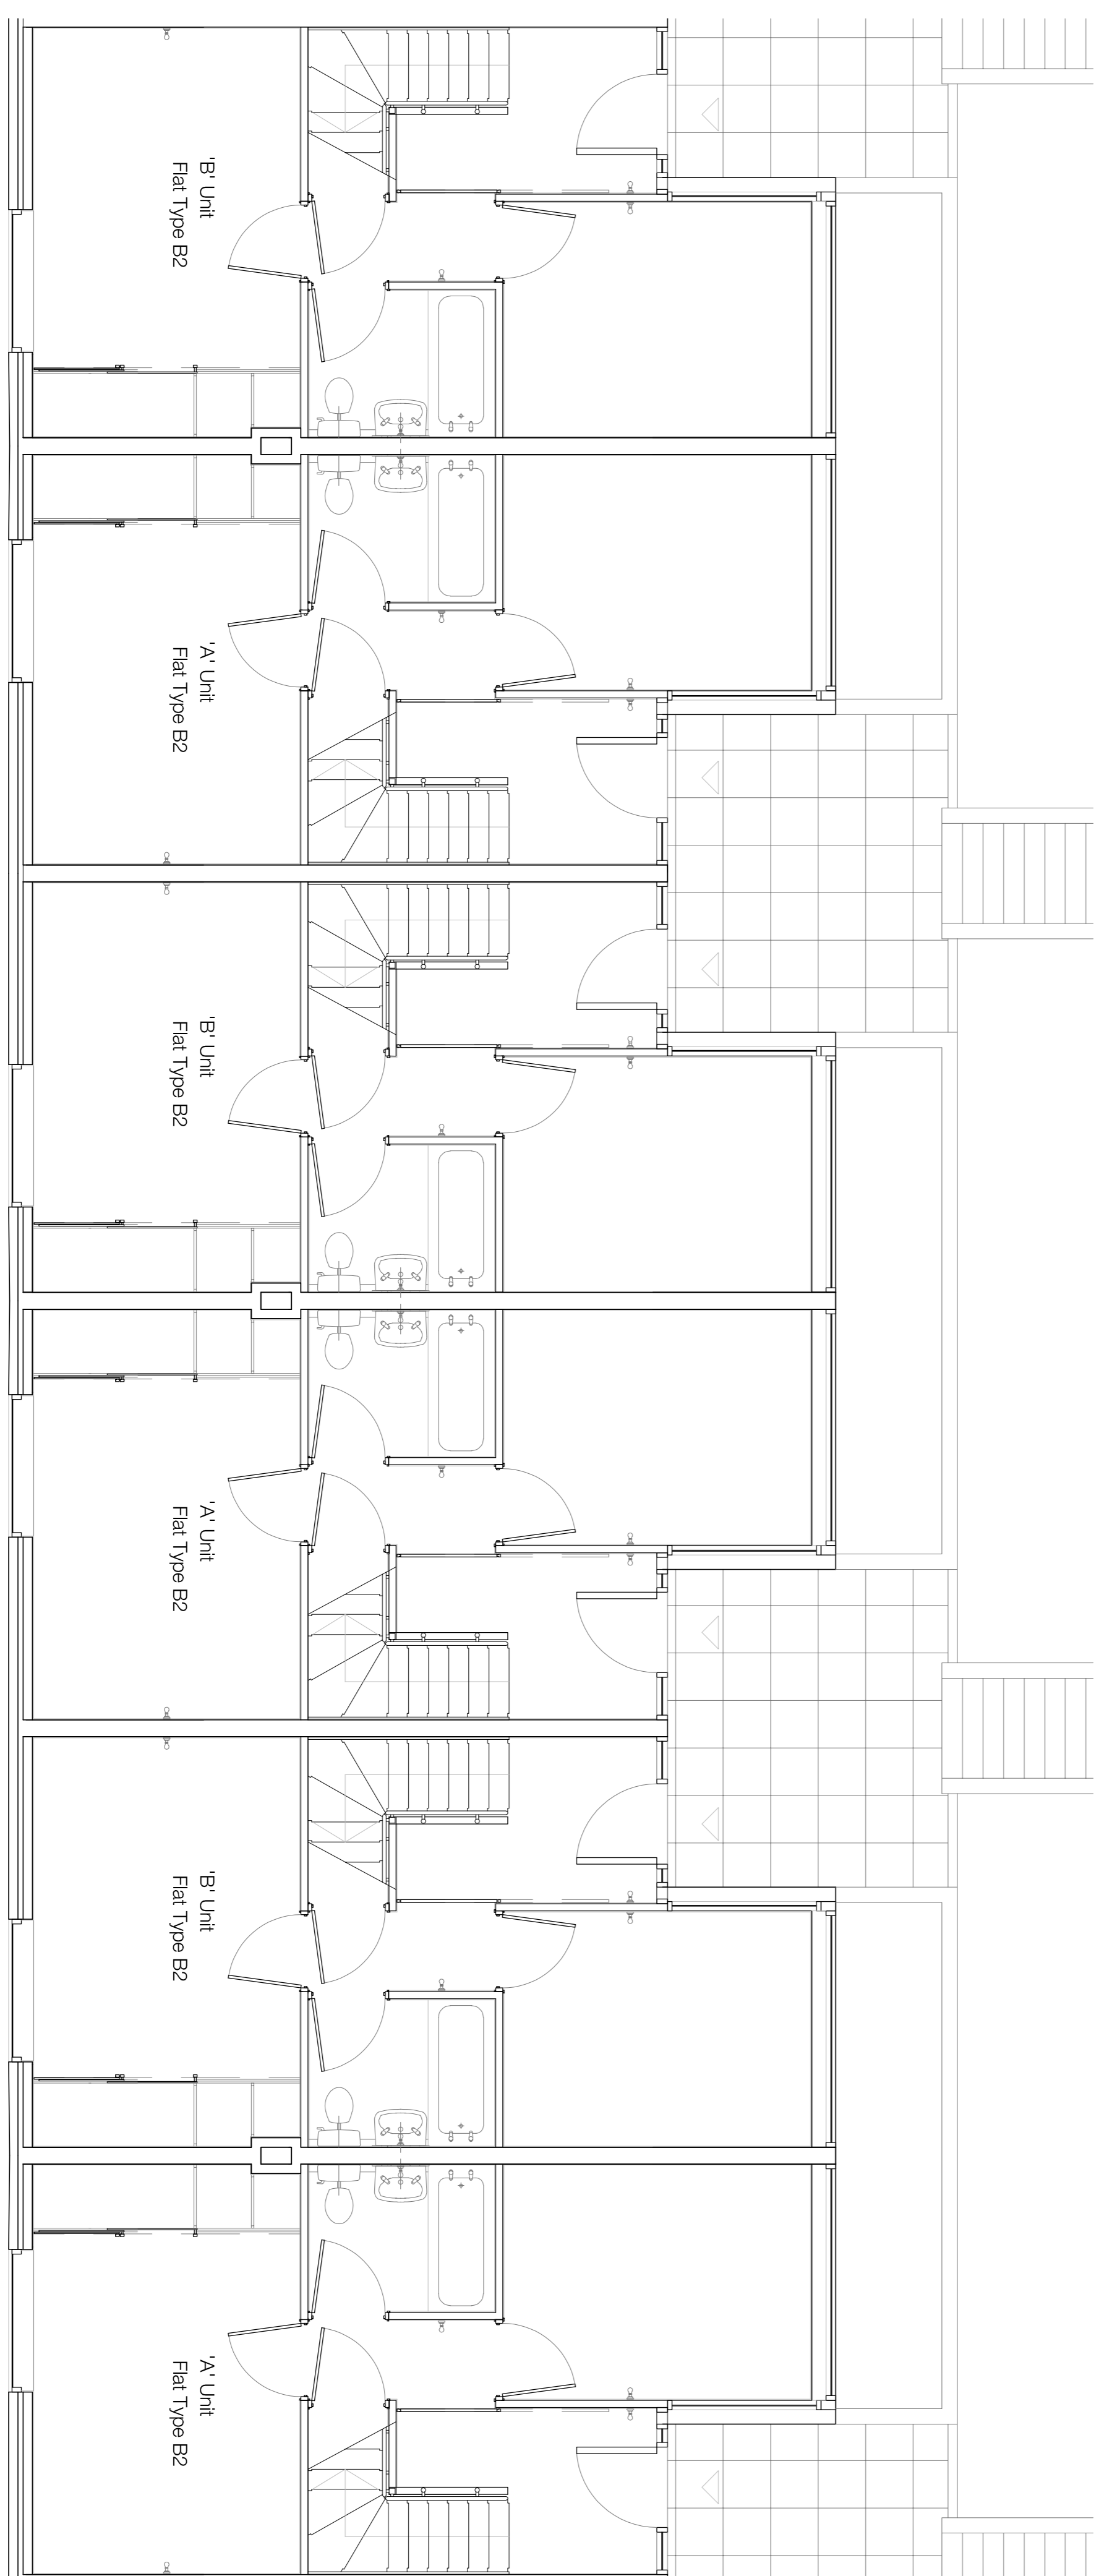
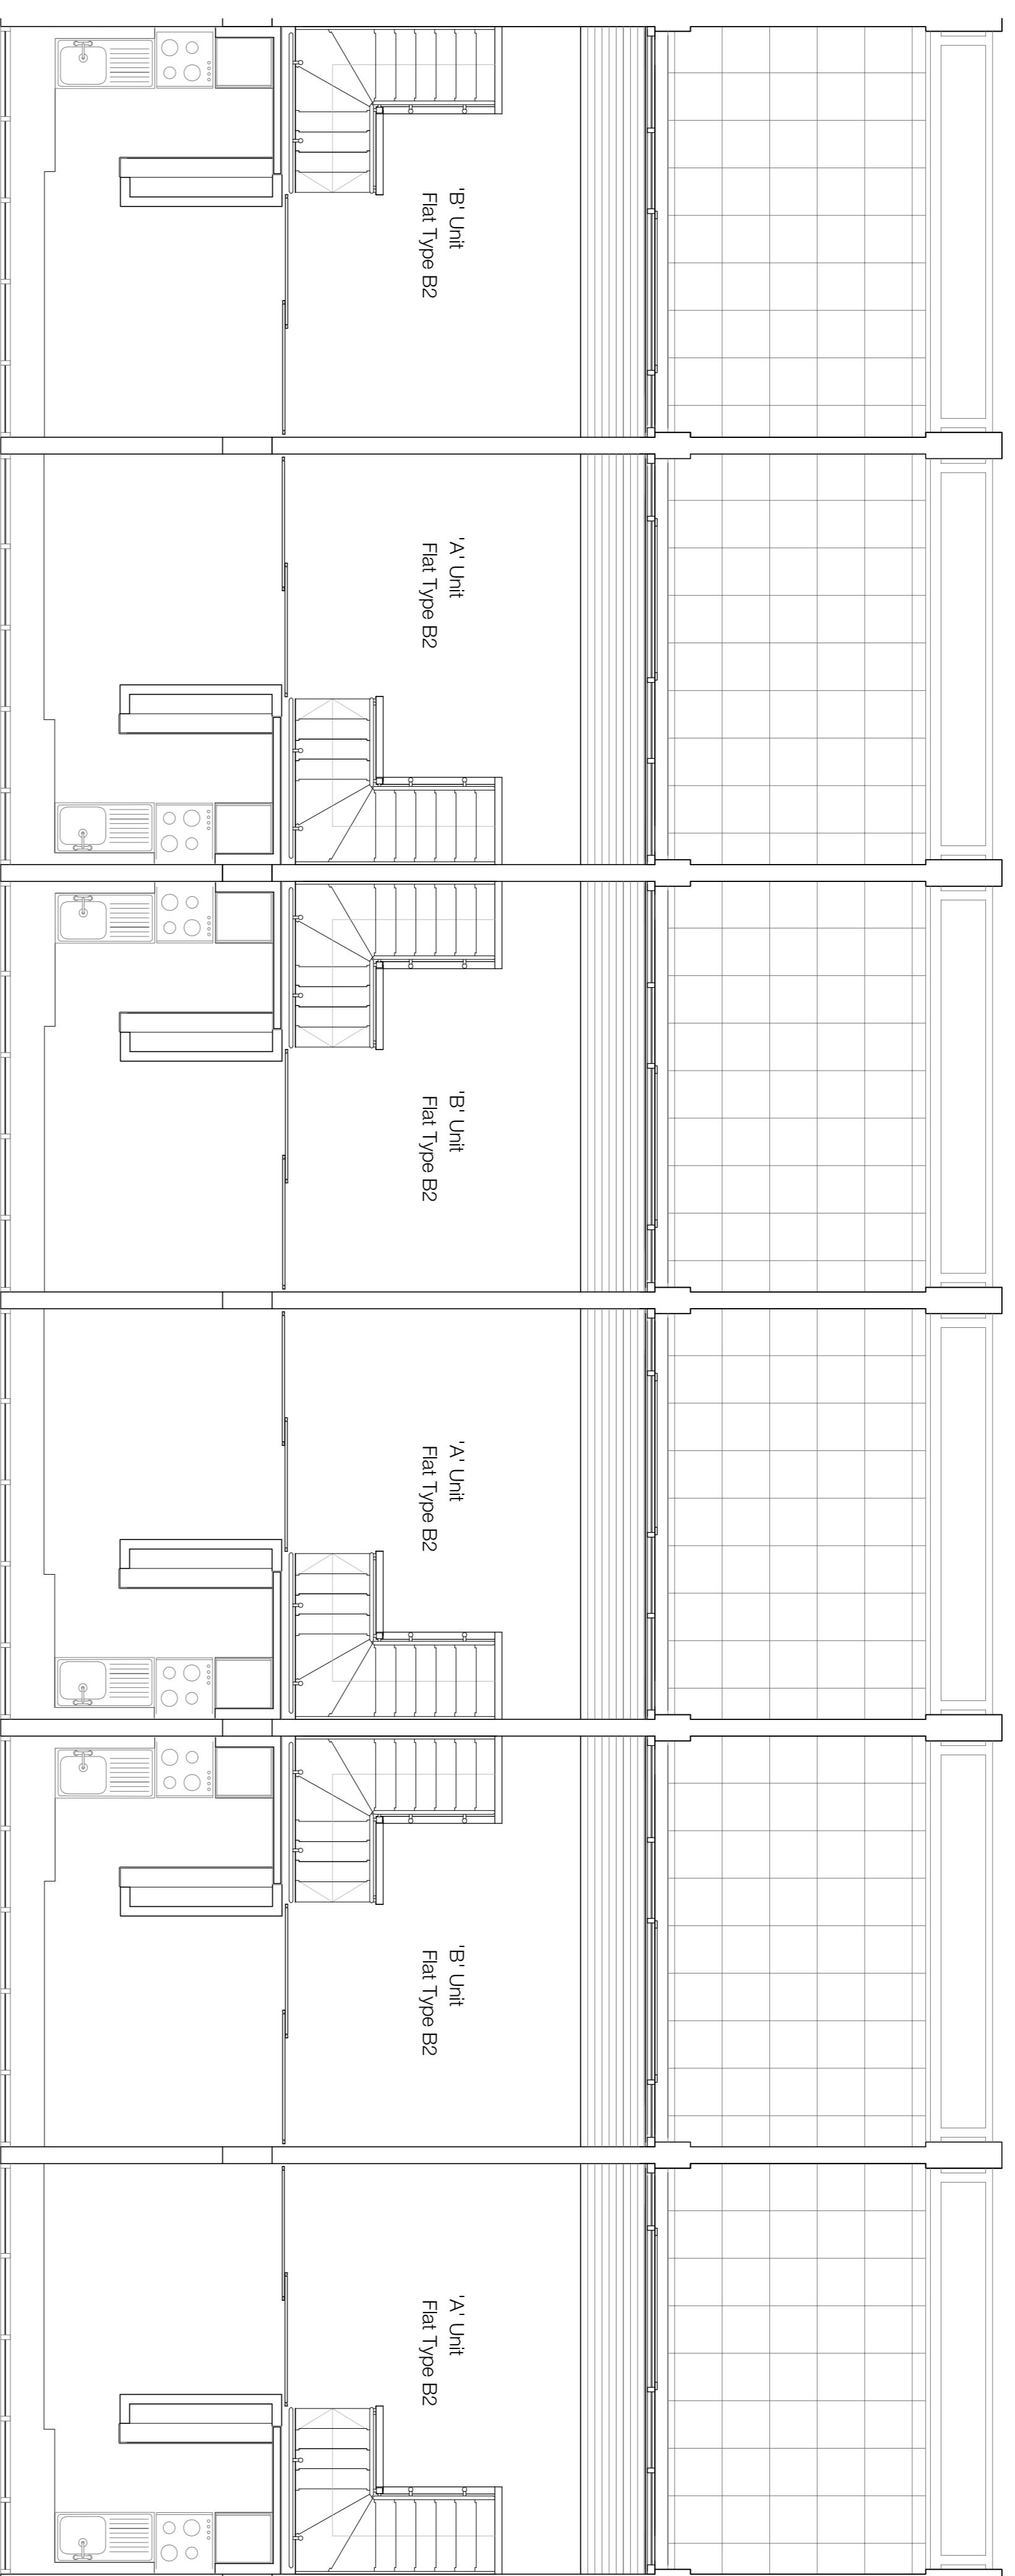


Notes

1. Do not scale this drawing.
 2. All dimensions must be checked on site and any discrepancies verified with the architect.
 3. Unless shown otherwise, all dimensions are to finished surfaces.
 4. Drawing to be read with all other issued information. Any discrepancies to be brought to the attention of the architect.
 5. This drawing is the copyright of Levitt Bernstein and may not be copied, altered or reproduced in any form, or passed to a third party without license or written consent.
- This is not a construction drawing. It is unsuitable for the purpose of construction and must on no account be used as such.

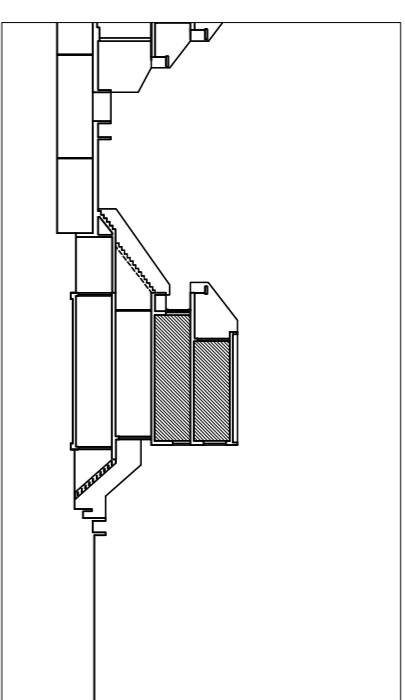

Project name		P3 17.11.23 - Planning & Listed Building Consent	KS
		P2 07.04.22 - For comment	KS
		P1 20.03.20 - Planning & Listed Building Consent	DT
Rev. Date	Description		Issue
Alexandra Rd Estate			
Heating Infrastructure			
Drawing number			Rev
3467_LB_003014			P3
Dwelling			
Block B			
Dwelling Type B2 - Existing			
Purpose of issue		Date	
PLANNING		17.11.23	
Scale		Drawn	
1:50 @ A1		KS	
Client		Checked	
Camden CC		PM	
levittbernstern.co.uk			
London		Manchester	
Levitt Bernstein 27 Abchurch Lane London EC4N 3DF +44 (0)20 7275 7676		Levitt Bernstein 52 Bridge Street Manchester M3 4LZ +44 (0)16 1689 8740	