
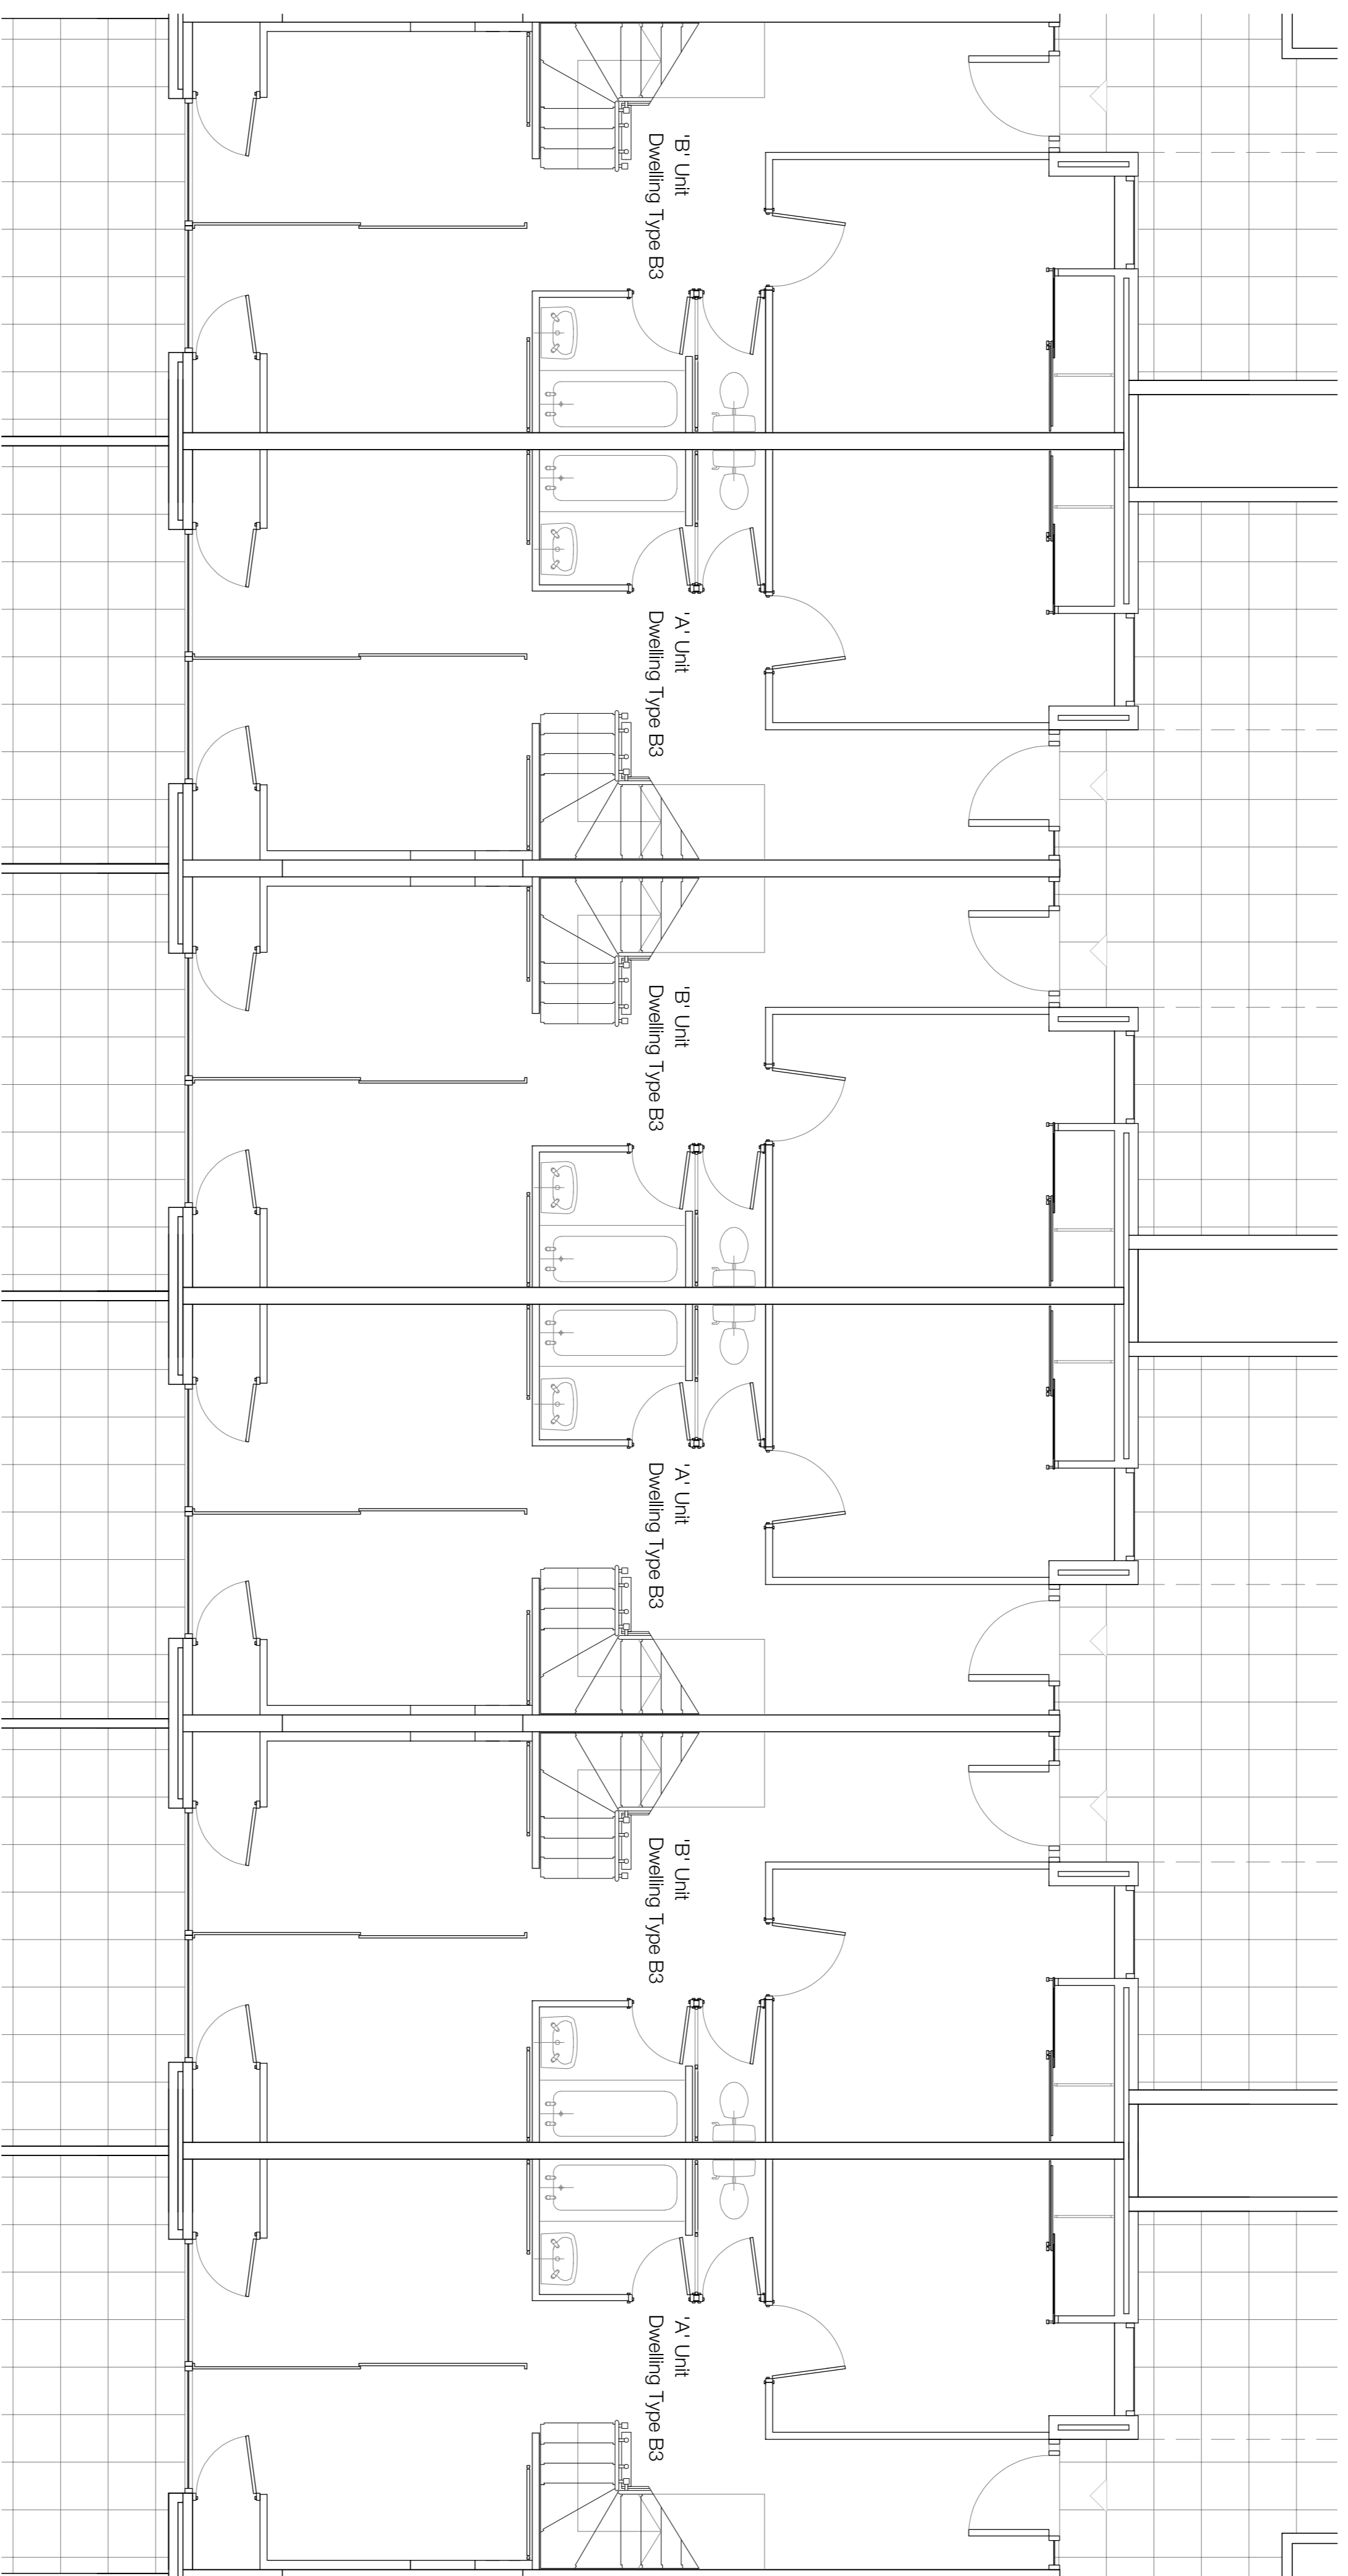


- Notes**
1. Do not scale this drawing.
 2. All dimensions must be checked on site and any discrepancies verified with the architect.
 3. Unless shown otherwise, all dimensions are to finished surfaces.
 4. Drawing to be read with all other issued information. Any discrepancies to be brought to the attention of the architect.
 5. This drawing is the copyright of Levitt Bernstein and may not be copied, altered or reproduced in any form, or passed to a third party without license or written consent.

This is not a construction drawing. It is unsuitable for the purpose of construction and must on no account be used as such.

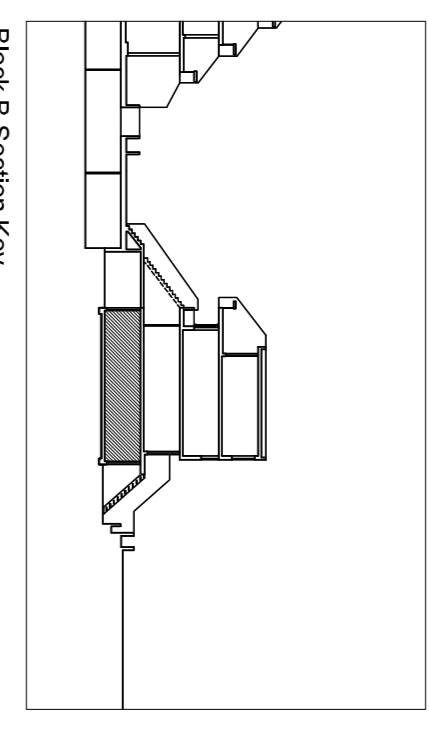

01 Block B Level 03 - Typical

Project name
Alexandra Rd Estate
Heating Infrastructure

Drawing number
3467 LB 003015

Drawing
Block B
Dwelling Type B3 - Existing

Purpose of Issue
PLANNING

Scale
1:50 @ A1

Client
Camden CC

London
Levitt Bernstein
24 Trianon Villas
London N7 7PA
+44 (0)20 7275 7676

Manchester
Sagegate
52-54 Market Street
Manchester M3 4JZ
+44 (0)16 1689 8740

levittberstein.co.uk

