



- Notes**
1. Do not scale this drawing.
 2. All dimensions must be checked on site and any discrepancies must be reported immediately.
 3. Unless shown otherwise, all dimensions are to structural surfaces.
 4. Drawing to be read with all other issued information. Any discrepancies to be brought to the attention of the architect.
 5. This drawing is the copyright of Levitt Bernstein and may not be copied, altered or reproduced in any form, or passed to a third party without license or written consent.


This is not a construction drawing, it is unsuitable for the purpose of construction and must not be used as such.

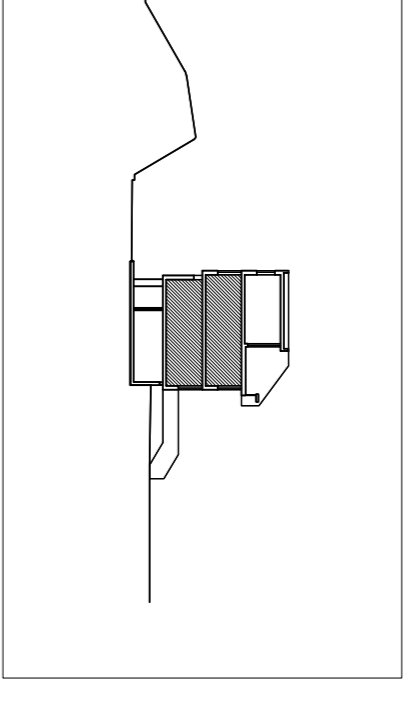


Block C Section Key

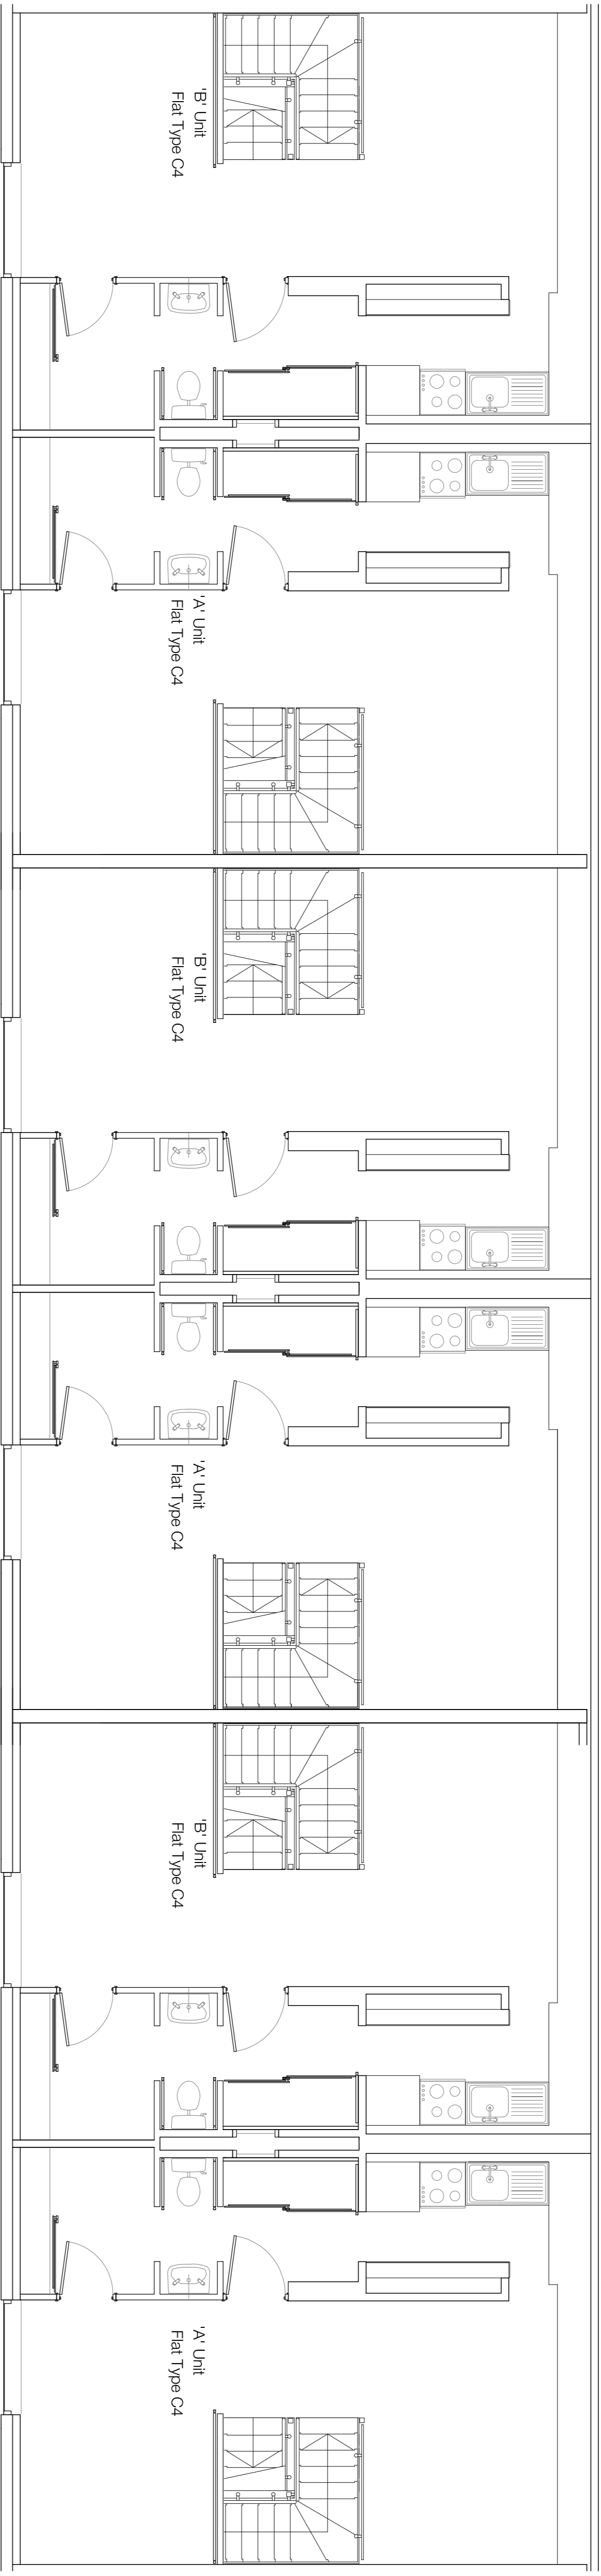

01 Block C Level 06 - Typical

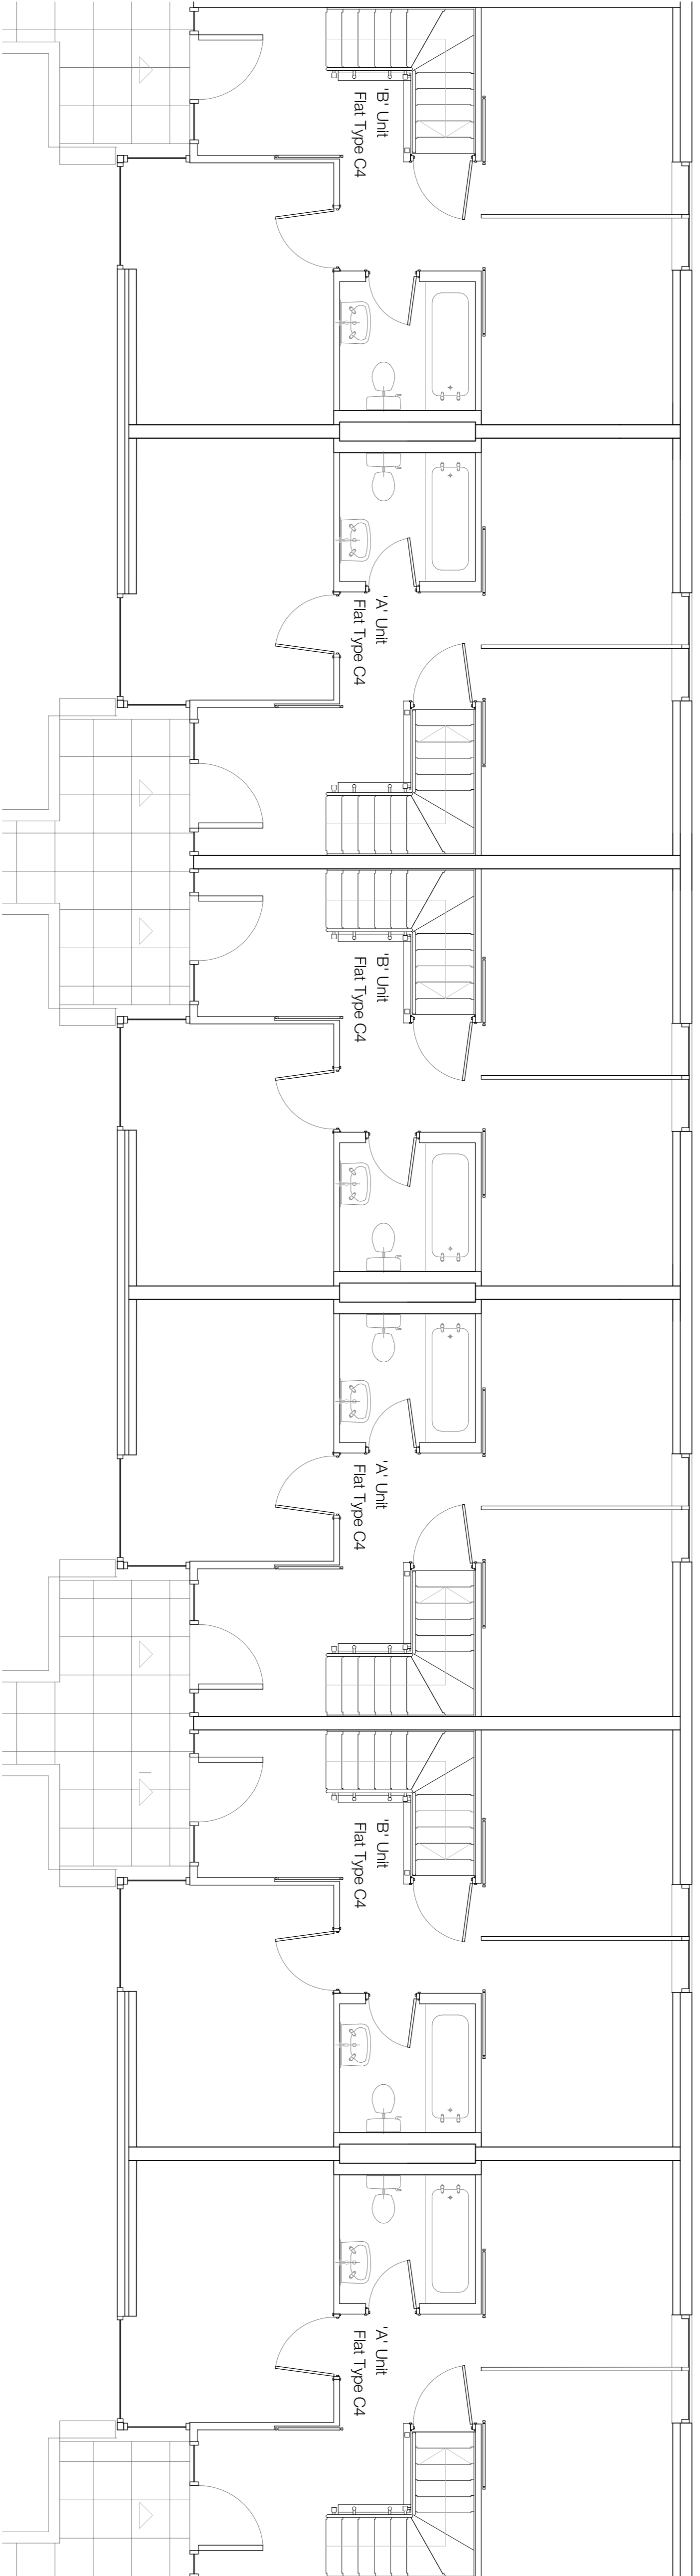

02 Block C Level 05 - Typical

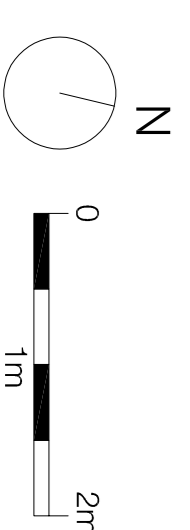

P3 17.11.23 - Planning & Listed Building Consent
 P2 07.04.23 - Planning & Listed Building Consent
 P1 20.03.20 - Planning & Listed Building Consent
 Rev Date Description
 Project name: **Alexandra Rd Estate**
 Heating Infrastructure

Drawing number: **3467 LB 003017**

Rev: **P3**

Dwelling Type C4 - Existing

Purpose of Issue: **PLANNING**
 Date: **17.11.23**
 Scale: **1:50 @ A1**
 Client: **Camden CC**
 Checked: **PM**

levittbernstein.co.uk

London
 Type Studios
 2-4 Thame Villas
 London N7 7PA
 +44 (0)20 7215 7678

Manchester
 2 Castle Street
 Manchester M3 4LZ
 +44 (0)161 689 8740