



- Notes**
1. Do not scale this drawing
 2. All dimensions are checked on site and any discrepancies verified with the architect
 3. Unless shown otherwise, all dimensions are to structural surfaces
 4. Drawing to be read with all other issued information. Any discrepancies to be brought to the attention of the architect
 5. This drawing is the copyright of Levitt Bernstein and may not be copied, altered or reproduced in any form or used to a third party without license or written consent

This is not a construction drawing, it is unsuitable for the purpose of construction and must not be used as such.

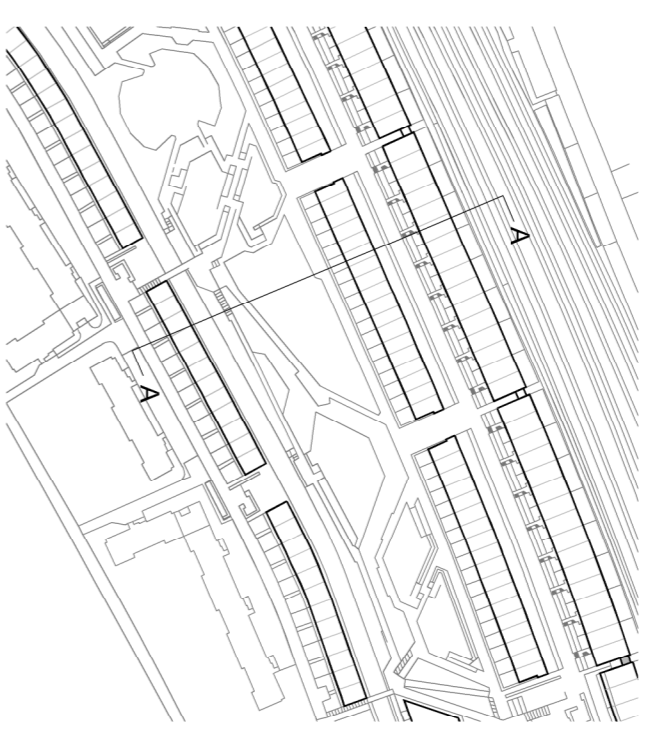

- Dwelling Type A1
- Dwelling Type A2
- Dwelling Type A3
- Dwelling Type B2
- Dwelling Type B3
- Dwelling Type C4

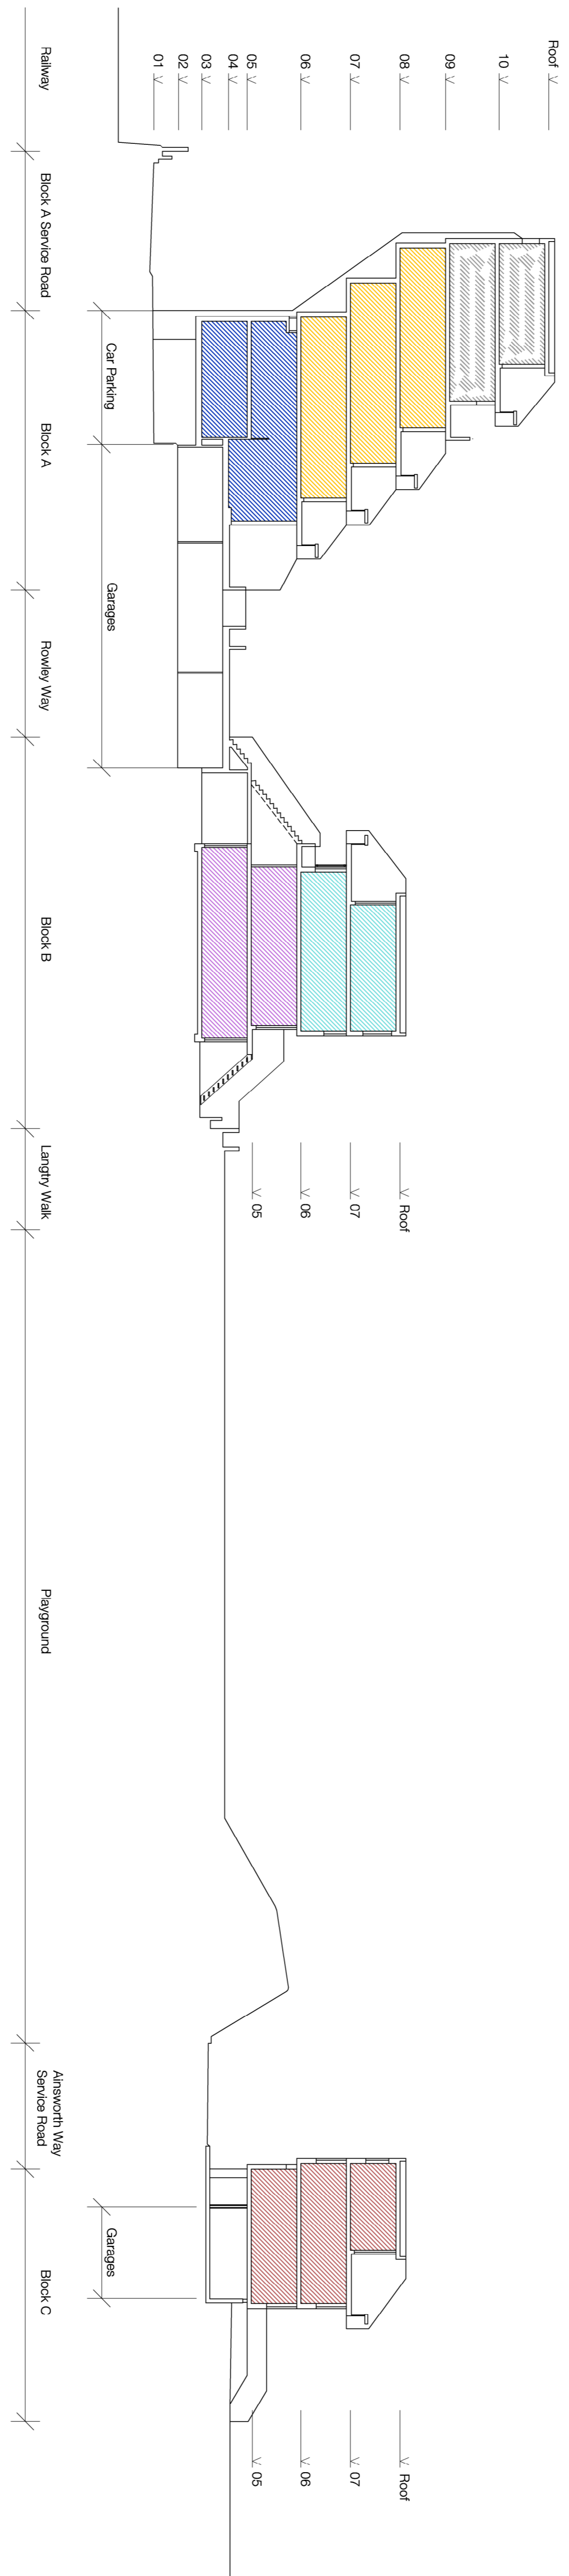

Project name: **Alexandra Rd Estate Heating Infrastructure**

Rev: P3

Drawing number: 3467 LB 110002

Site Information: **Key Section - All Blocks**

Purpose of Issue: PLANNING

Date: 17.11.23

Scale: 1:200 @ A1

Drawn: KS

Checked: PM

Client: Camden CC

Project name: levitberstein.co.uk

London: Theme Studios, 2-4 Thame Villas, London N7 7PA, +44 (0)20 7252 0776

Manchester: Esopipe, 2 Castle Street, Manchester M3 4LZ, +44 (0)16 1669 8740