


New heating mains and mains cold water services routed within dwelling under sink and bath

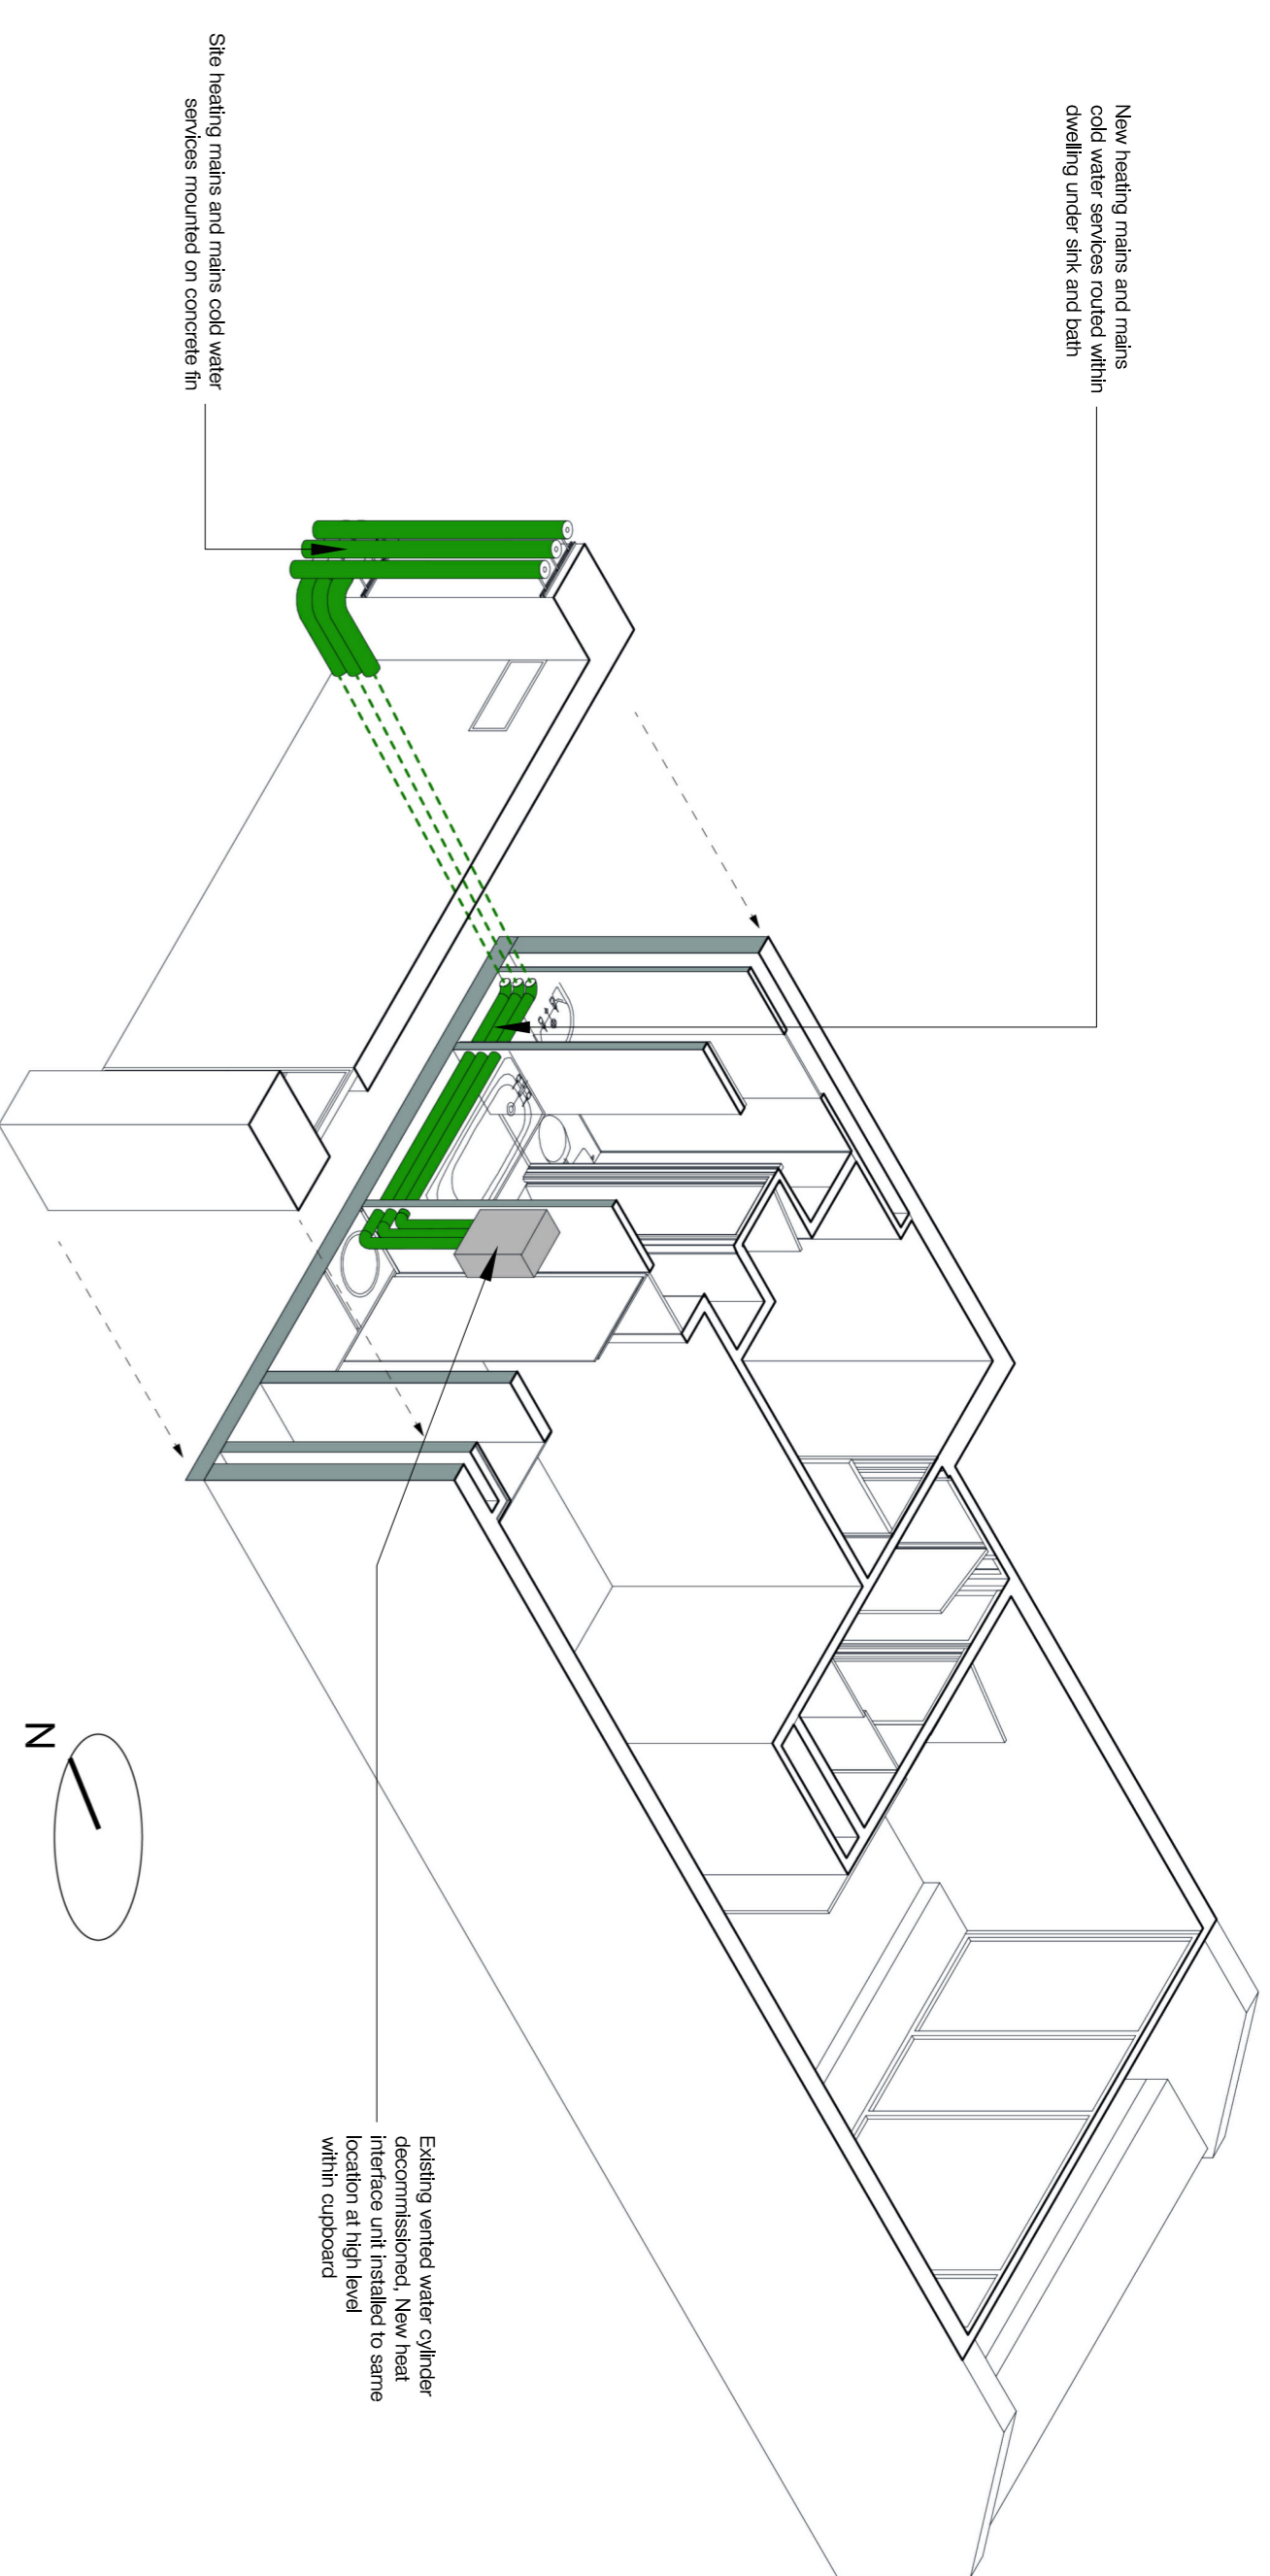


New heating mains and mains cold water services routed on concrete in

3D Sectional View of Dwelling Type A1 - Levels 6/7/8

- Notes**
1. Do not scale this drawing.
 2. All dimensions must be checked on site and any discrepancies verified with the architect.
 3. Unless shown otherwise, all dimensions are to finished surfaces.
 4. Drawing to be read with all other issued information. Any discrepancies to be brought to the attention of the architect.
 5. This drawing is the copyright of Levitt Bernstein and may not be copied, altered or reproduced in any form, or passed to a third party without license or written consent.
- This is not a construction drawing. It is unsuitable for the purpose of construction and must on no account be used as such.


Block A Key Section

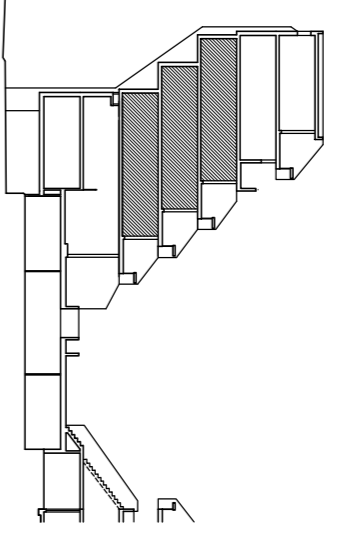


Key:

- Proposed heating and mains cold water pipework mounted on concrete in
- Proposed heating and main cold water supply risers

NOTE: For heating infrastructure drawings inside A1 dwellings, refer to 3467_LB_335000

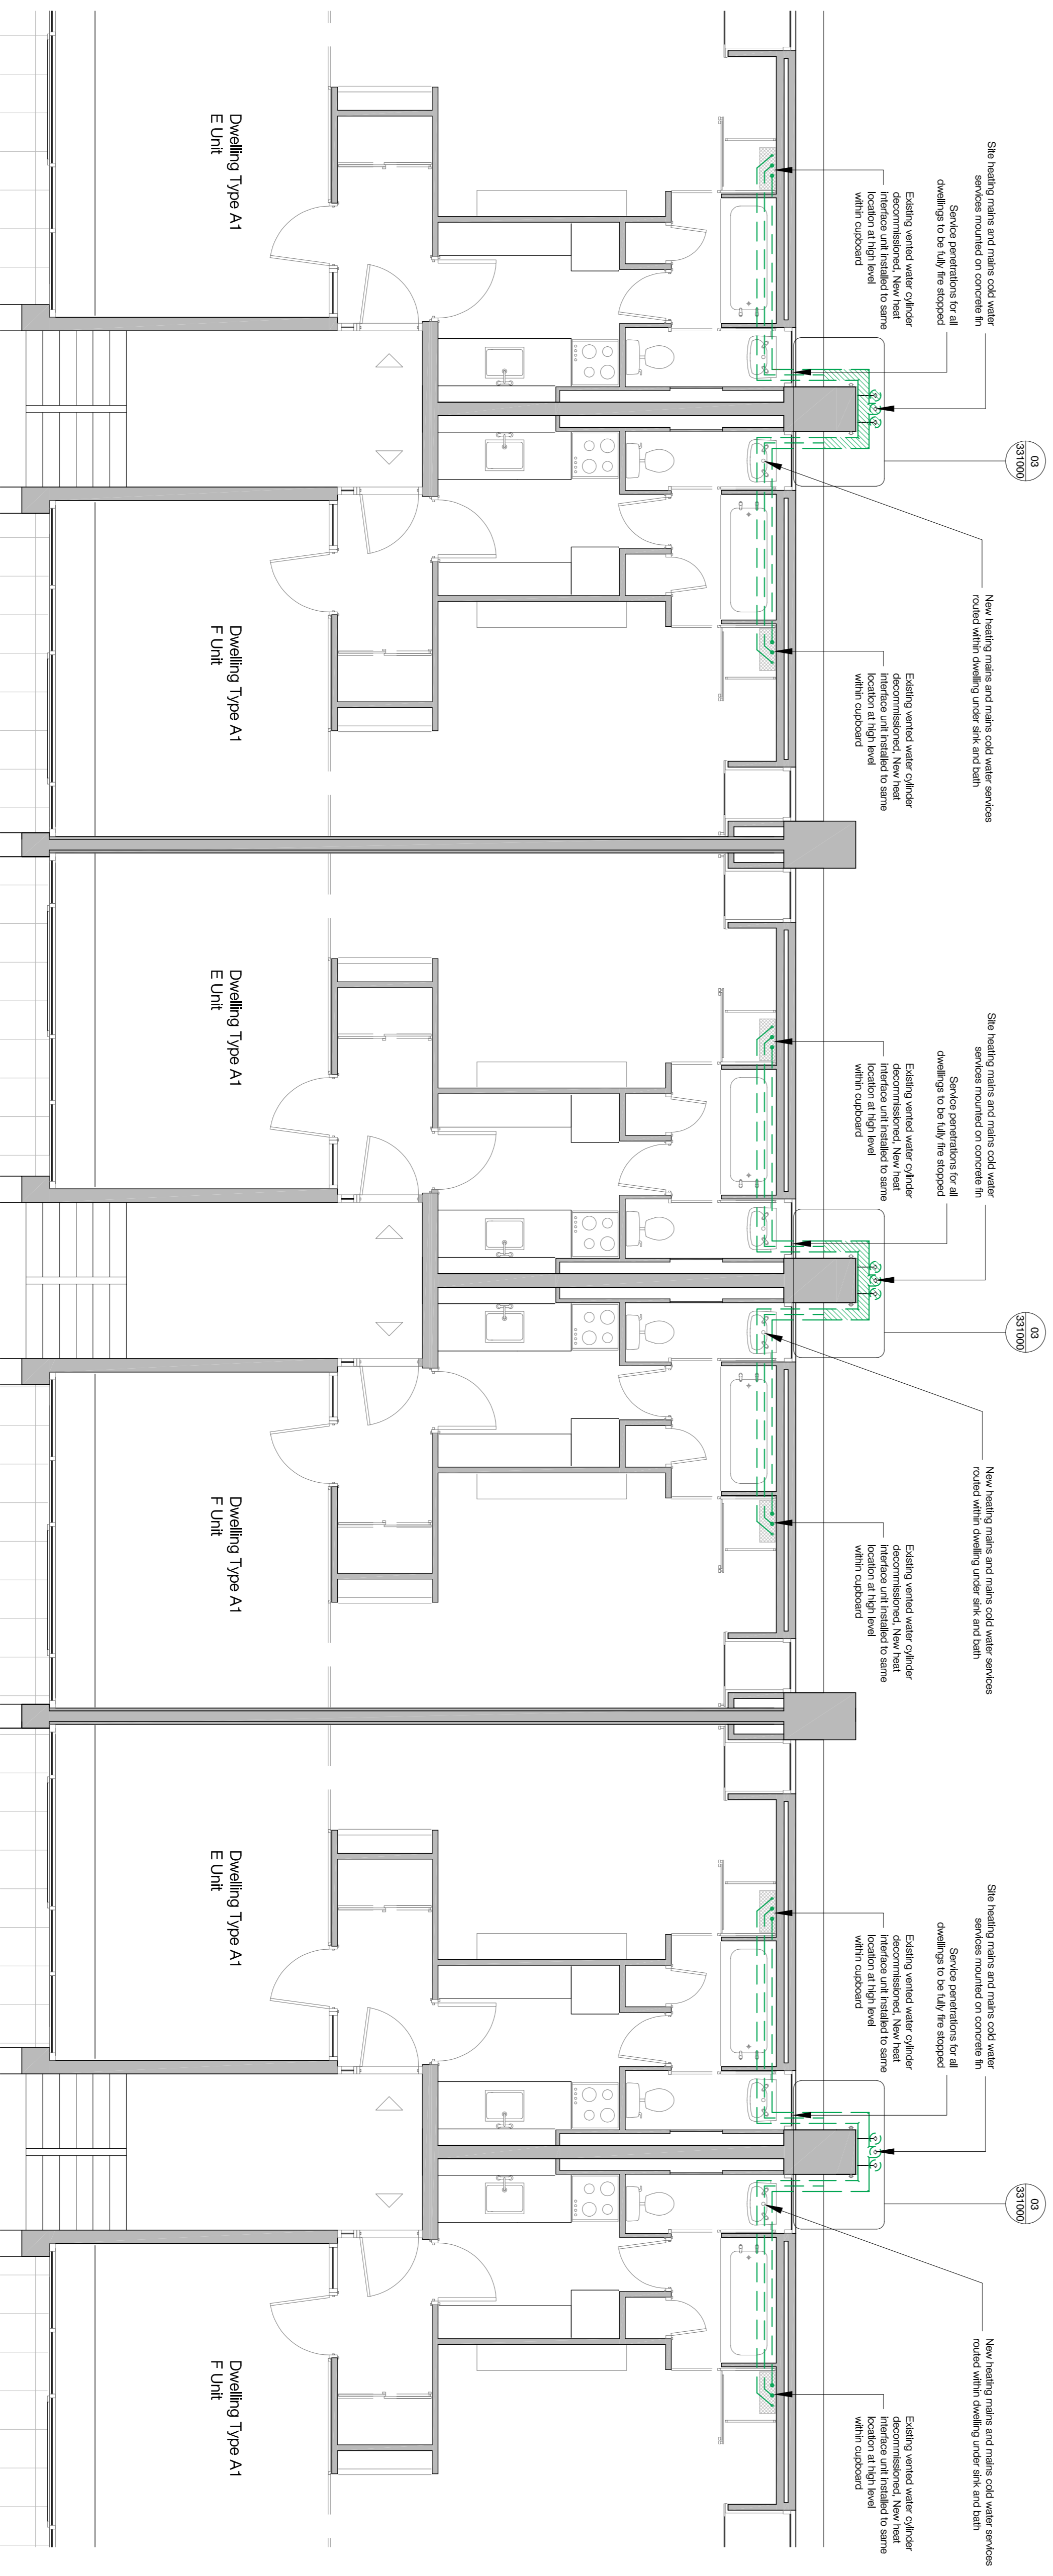

01 Proposed Level 06, 07, 08 - Typical A1 Dwelling Plans
1:50

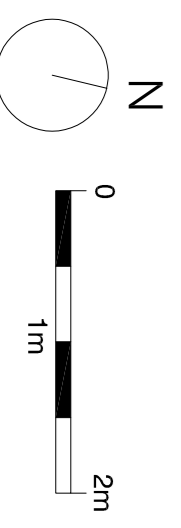

Project name
Alexandra Rd Estate
Heating Infrastructure

Drawing number
3467_LB_120011

Rev
P3

Dwelling
Block A - Proposed Level 6, 7, 8
Typical A1 Dwelling Plans

Purpose of Issue
PLANNING

Scale
1:50 @ A1

Client
Camden CC

PM
levittbernstein.co.uk

London
Thrive Studios
2-4 Thane Yard
72-74 Thane Yard
+44 (0)20 7275 7676

Manchester
Bonded Warehouse
Grange Street 43, 3E
+44 (0)161 6689 8740