
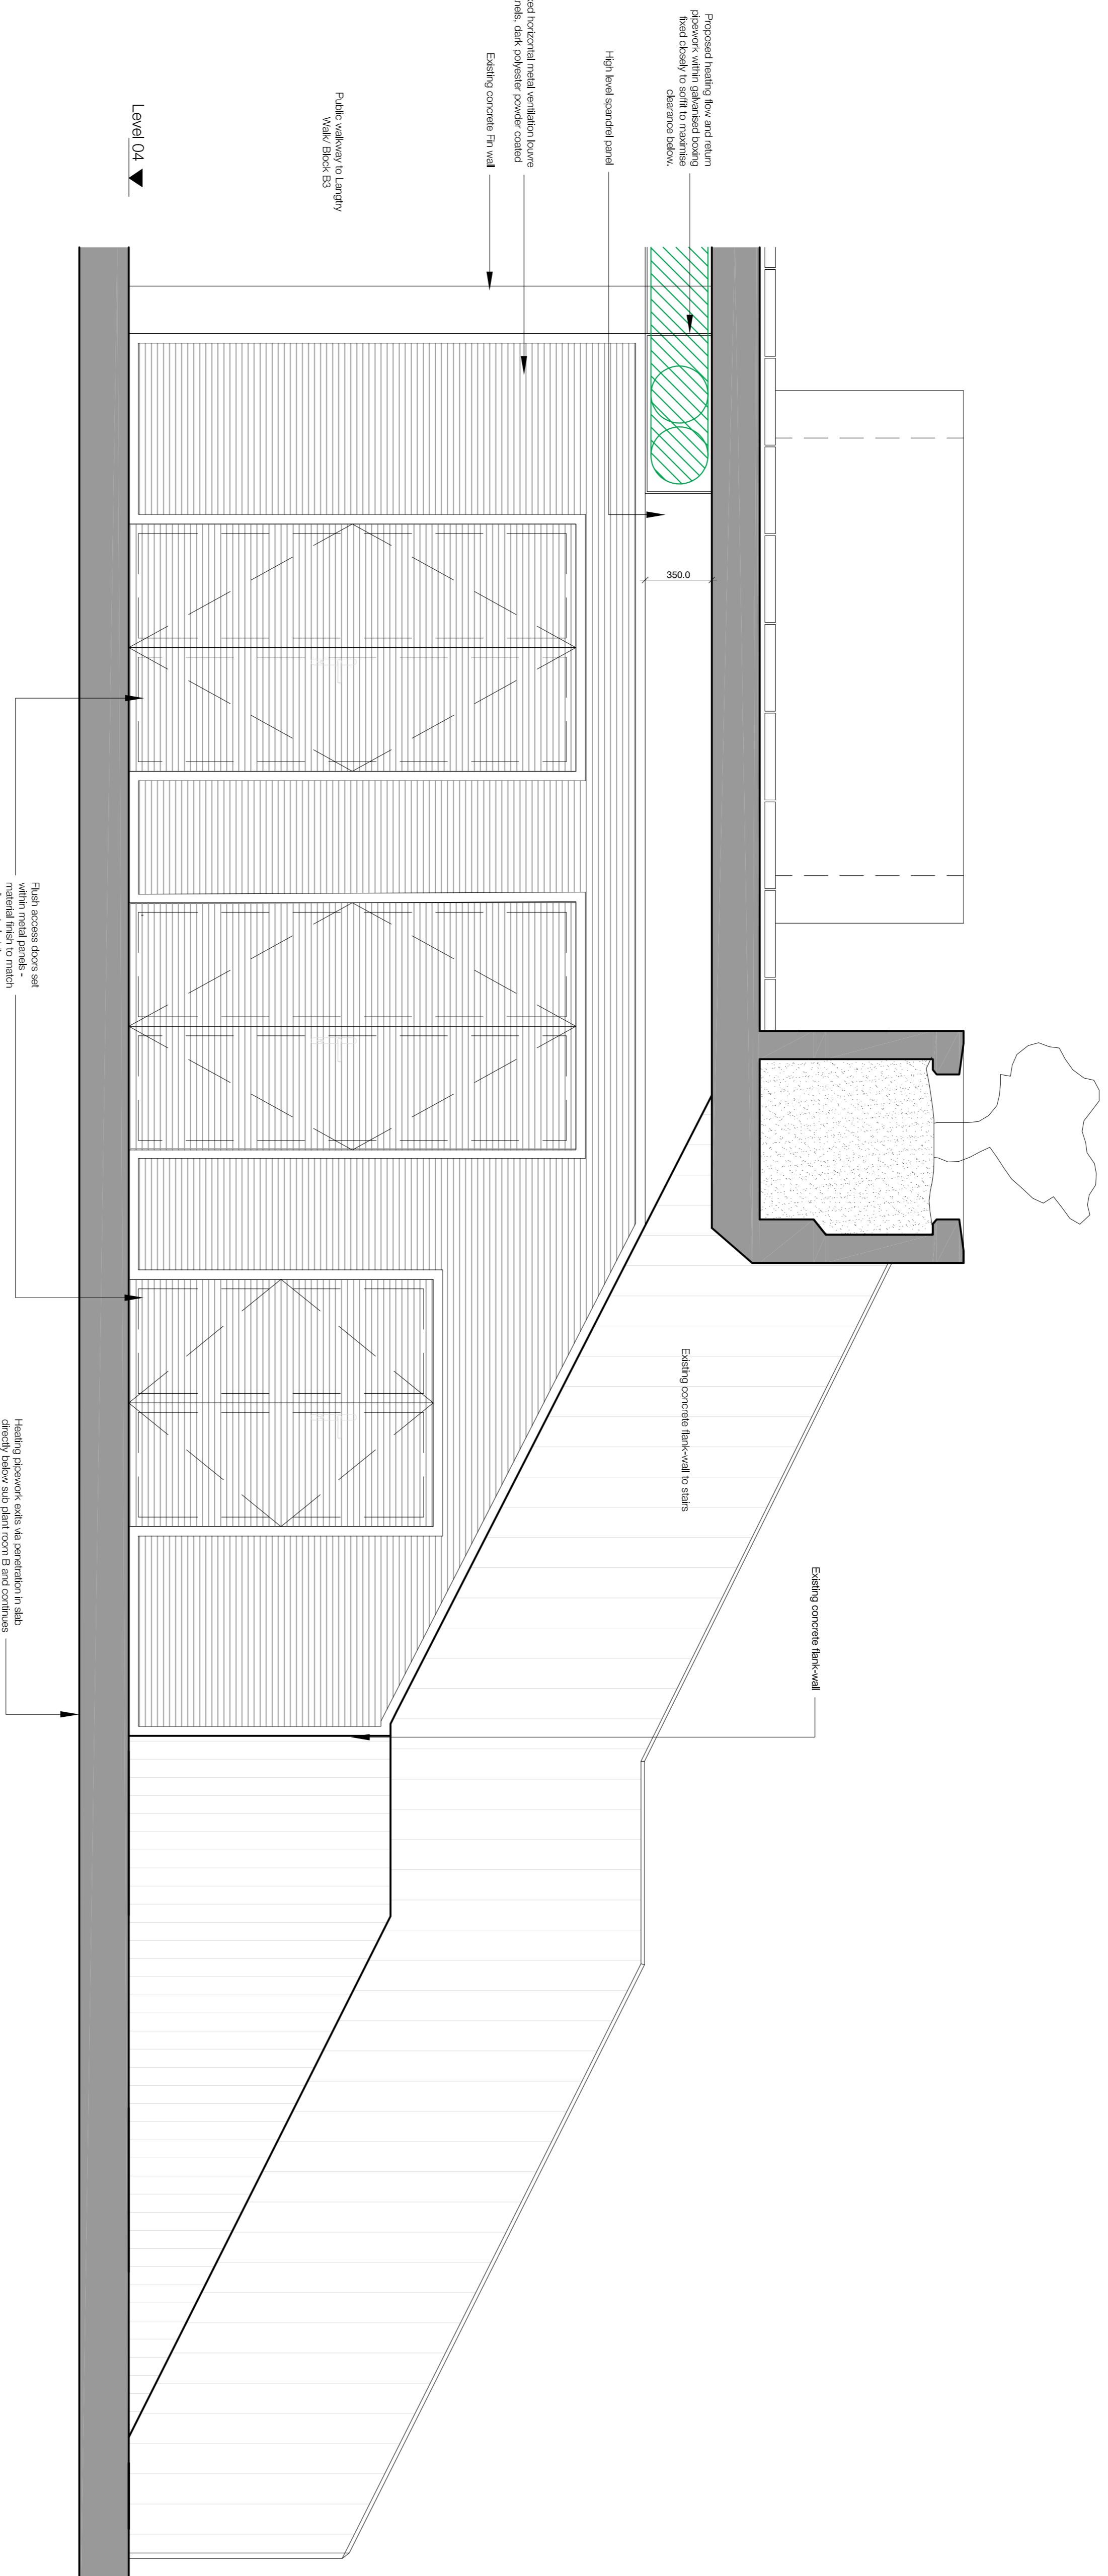


- Notes**
1. Do not scale this drawing.
  2. All dimensions are indicated on site and any discrepancies identified with the architect.
  3. Unless shown otherwise, all dimensions are to structural surfaces.
  4. Drawing to be read with all other issued information. Any discrepancies to be brought to the attention of the architect.
  5. This drawing is the copyright of Levitt Bernstein and may not be copied, altered or reproduced in any form or by any means, electronic or mechanical, without the prior written consent.

This is not a construction drawing, it is unsuitable for the purpose of construction and must not be used as such.

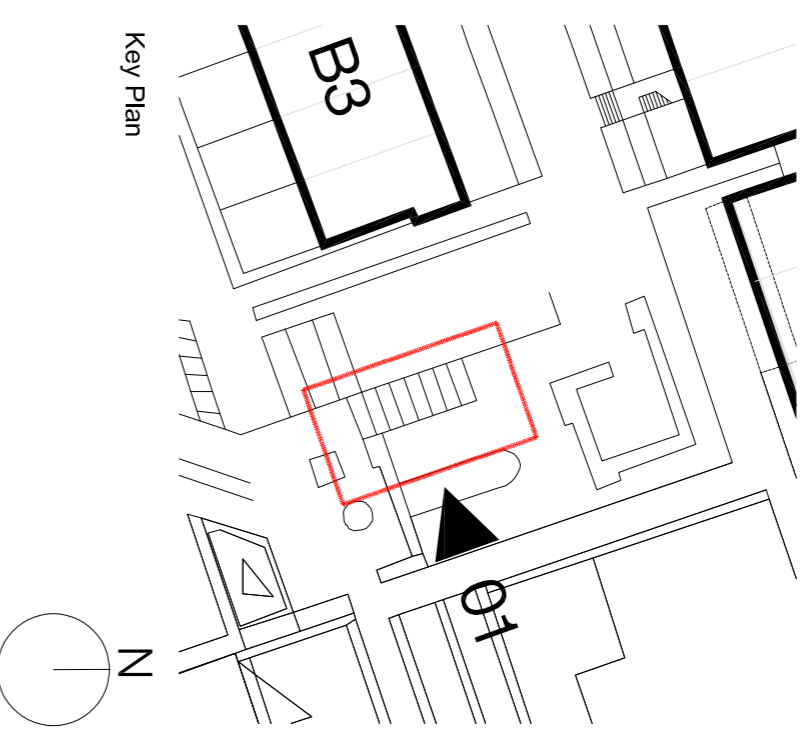

01 Block B - Sub Plant Room Elevation  
130020 1:20

**Alexandra Rd Estate**  
**Heating Infrastructure**

Drawing number	Rev
3467_LB_130020	P2

**Block B**  
**Sub-Plant Room Proposed Elevation**

Purpose of Issue	Date
PLANNING	17.11.23
Scale	1:20 @ A1
Client	Camden CC
Checked	PM

levitberstein.co.uk

**London**  
Thame Studios  
2-4 Thame Villas  
London N7 7PA  
+44 (0)20 7252 0706

**Manchester**  
Espresso  
2 Castle Street  
Manchester M3 4LZ  
+44 (0)16 1669 8740

P2 17.11.23 - Planning & Listed Building Consent KS  
P1 07.04.22 - For comment KS  
Rev. Date Description Issued

Project name: Alexandra Rd Estate Heating Infrastructure