
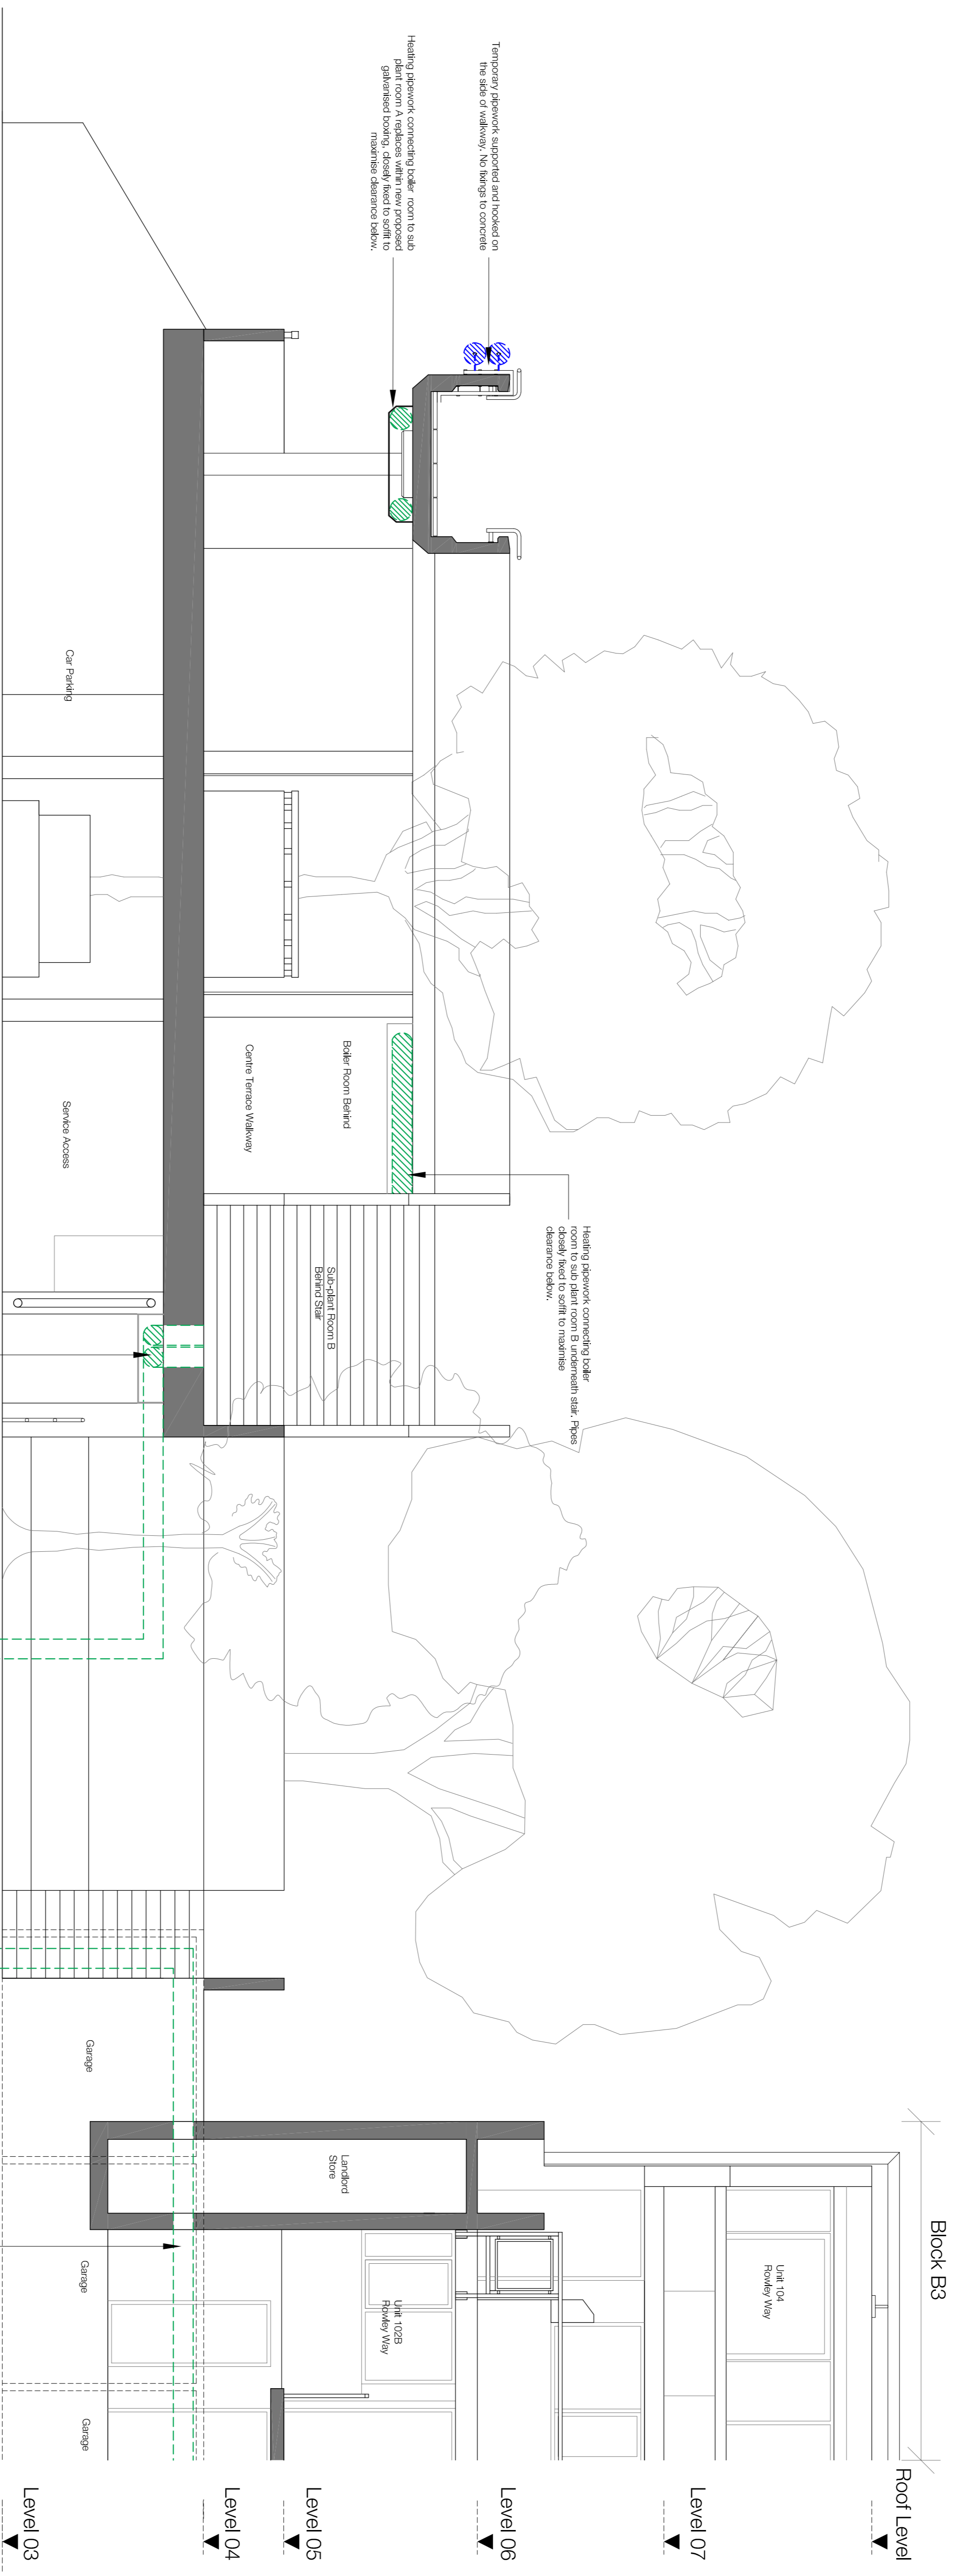


- Notes**
1. Do not scale this drawing.
 2. All dimensions must be checked on site and any discrepancies verified with the architect.
 3. Unless shown otherwise, all dimensions are to the face of the work.
 4. Drawing to be read with all other issued information. Any discrepancies to be brought to the attention of the architect.
 5. This drawing is the copyright of Levitt Bernstein and may not be copied, altered or reproduced in any form, or passed to a third party without license or written consent.
- This is not a construction drawing. It is unsuitable for the purpose of construction and must on no account be used as such.

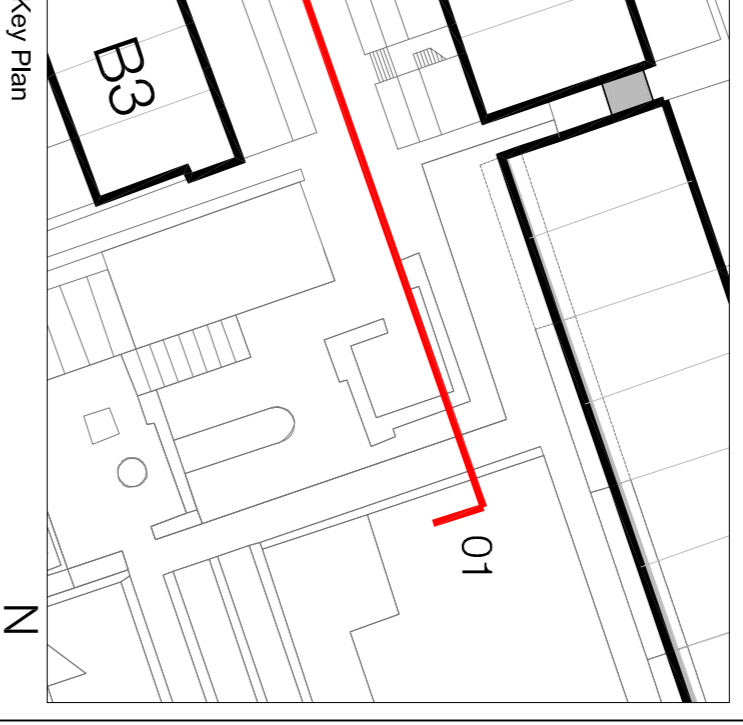

01 Block B - Heating Distribution Route Elevation 01
1:50

Alexandra Rd Estate
Heating Infrastructure

Drawing number: Rev

3467 LB 130021 P2

Drawing: Block B Plant Heating Distribution Route Elevation 01

Purpose of issue: PLANNING Date: 17.11.23

Scale: 1:50 @ A1 Drawn: KS

Client: Camden CC Checked: PM

levittberstein.co.uk

London
Levitt Bernstein
24, Trippon Street
London N7 7PA
+44 (0)20 7275 7676

Manchester
Levitt Bernstein
5, St. Ann Street
Manchester M3 3LZ
+44 (0)16 1689 8740

P2 17.11.23 - Planning & Listed Building Consent KS
P1 07.04.22 - For comment KS
Rev. Date Description Issue

Project name