


- Notes**
1. Do not scale this drawing.
  2. All dimensions shall be checked on site and any discrepancies verified with the architect.
  3. Unless shown otherwise, all dimensions are to structural surfaces.
  4. Drawing to be read with all other issued information. Any discrepancies to be brought to the attention of the architect.
  5. This drawing is the copyright of Levitt Bernstein and may not be copied, altered or reproduced in any form or used by a third party without license or written consent.
- This is not a construction drawing, it is unsuitable for the purpose of construction and must not be used as such.

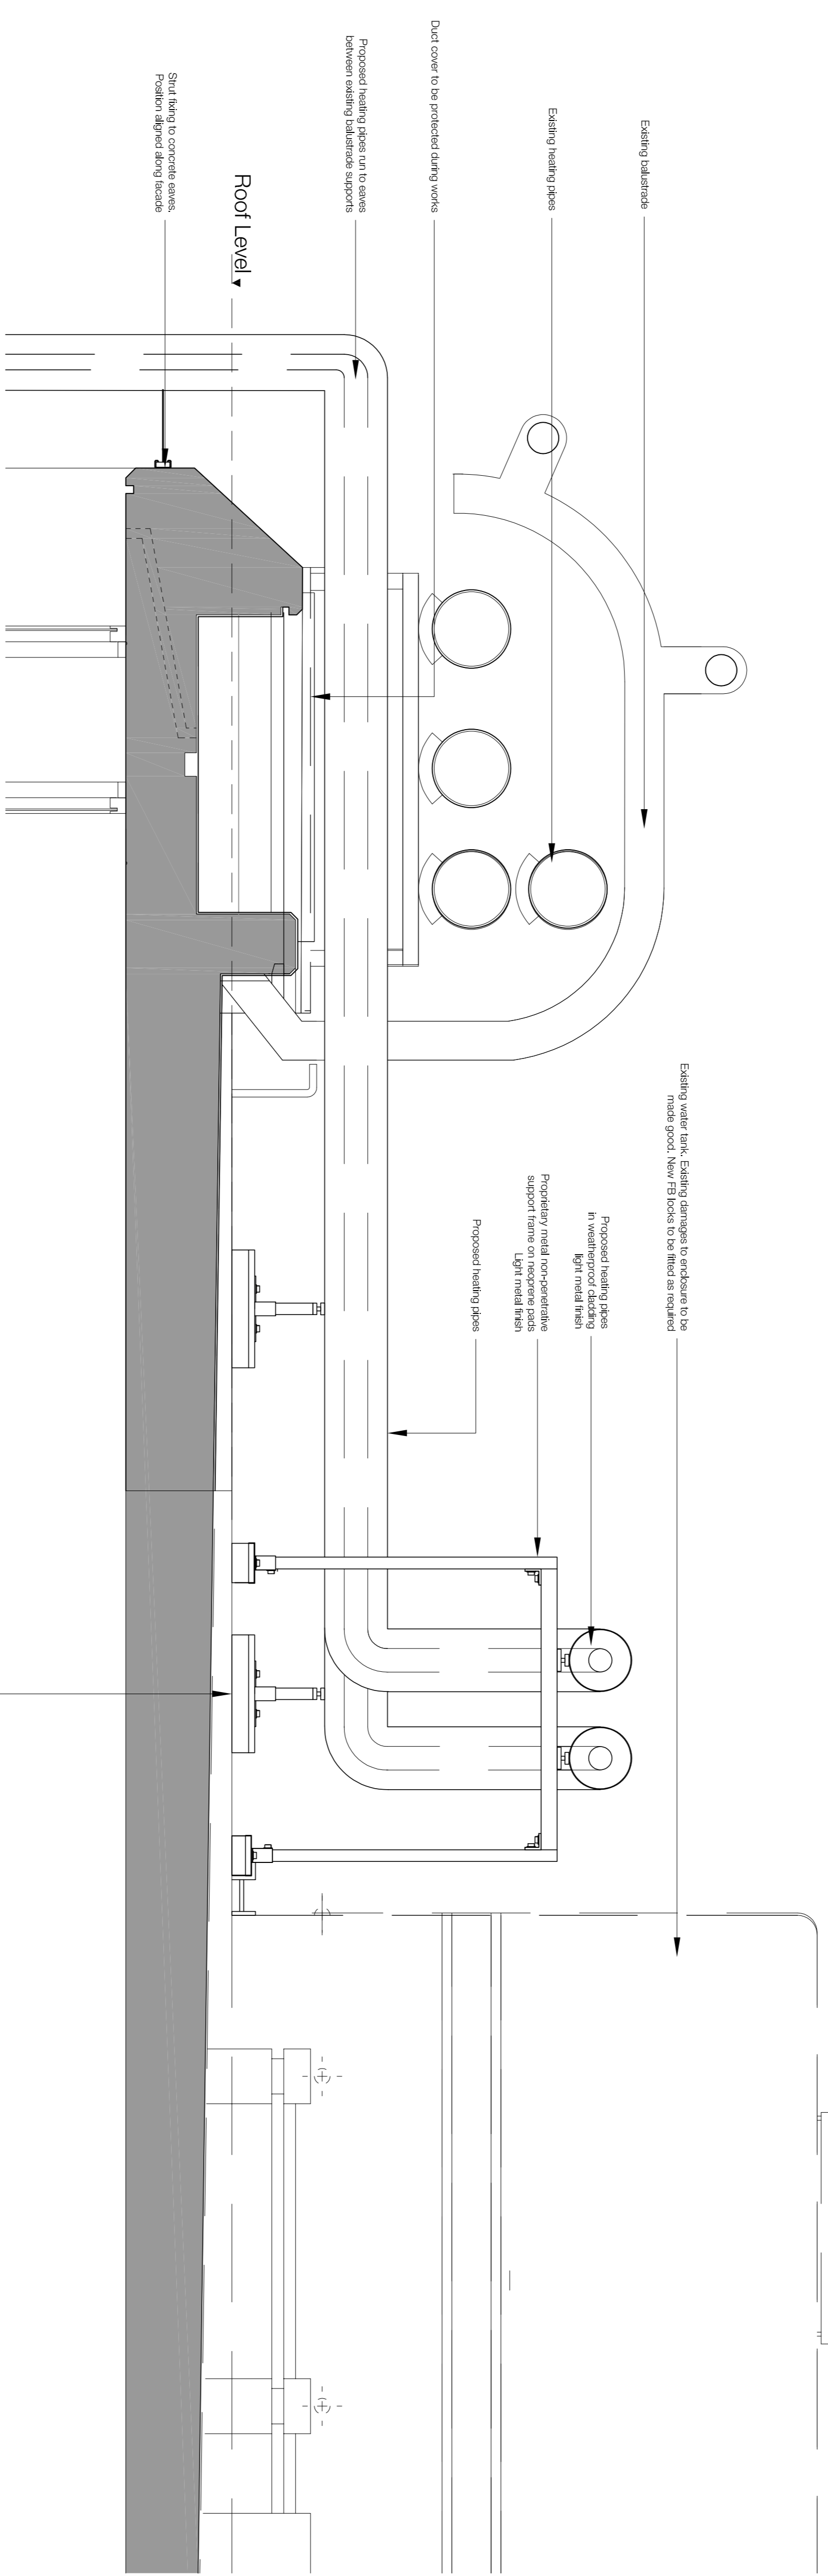

01 Block A Heating Infrastructure Eaves and Roof Detail  
1:10

P2 17.11.23 - Planning & Listed Building Consent KS  
P1 07.04.22 - For comment KS  
Rev. Date Description Issue  
Project name  
**Alexandra Rd Estate**  
**Heating Infrastructure**

Drawing number Rev  
**3467\_LB\_331002** P2

Drawing  
**Block A**  
**Eaves and Roof Fixing Detail**

Purpose of issue Date  
**PLANNING** 17.11.23

Scale Drawn  
**1:10 @ A1** KS

Client Checked  
**Camden CC** PM

levitberstein.co.uk

**London**  
Thame Studios  
2-4 Thame Villas  
London N7 7PA  
+44 (0)20 7252 0786

**Manchester**  
Esquima  
2 Castle Street  
Manchester M3 4LZ  
+44 (0)161 689 8740