


- Notes**
1. Do not scale this drawing.
 2. All dimensions must be checked on site and any discrepancies verified with the architect.
 3. Unless shown otherwise, all dimensions are to finished surfaces.
 4. Drawing to be read with all other issued information. Any discrepancies to be brought to the attention of the architect.
 5. This drawing is the copyright of Levitt Bernstein and may not be copied, altered or reproduced in any form, or passed to a third party without license or written consent.
- This is not a construction drawing. It is unsuitable for the purpose of construction and must on no account be used as such.

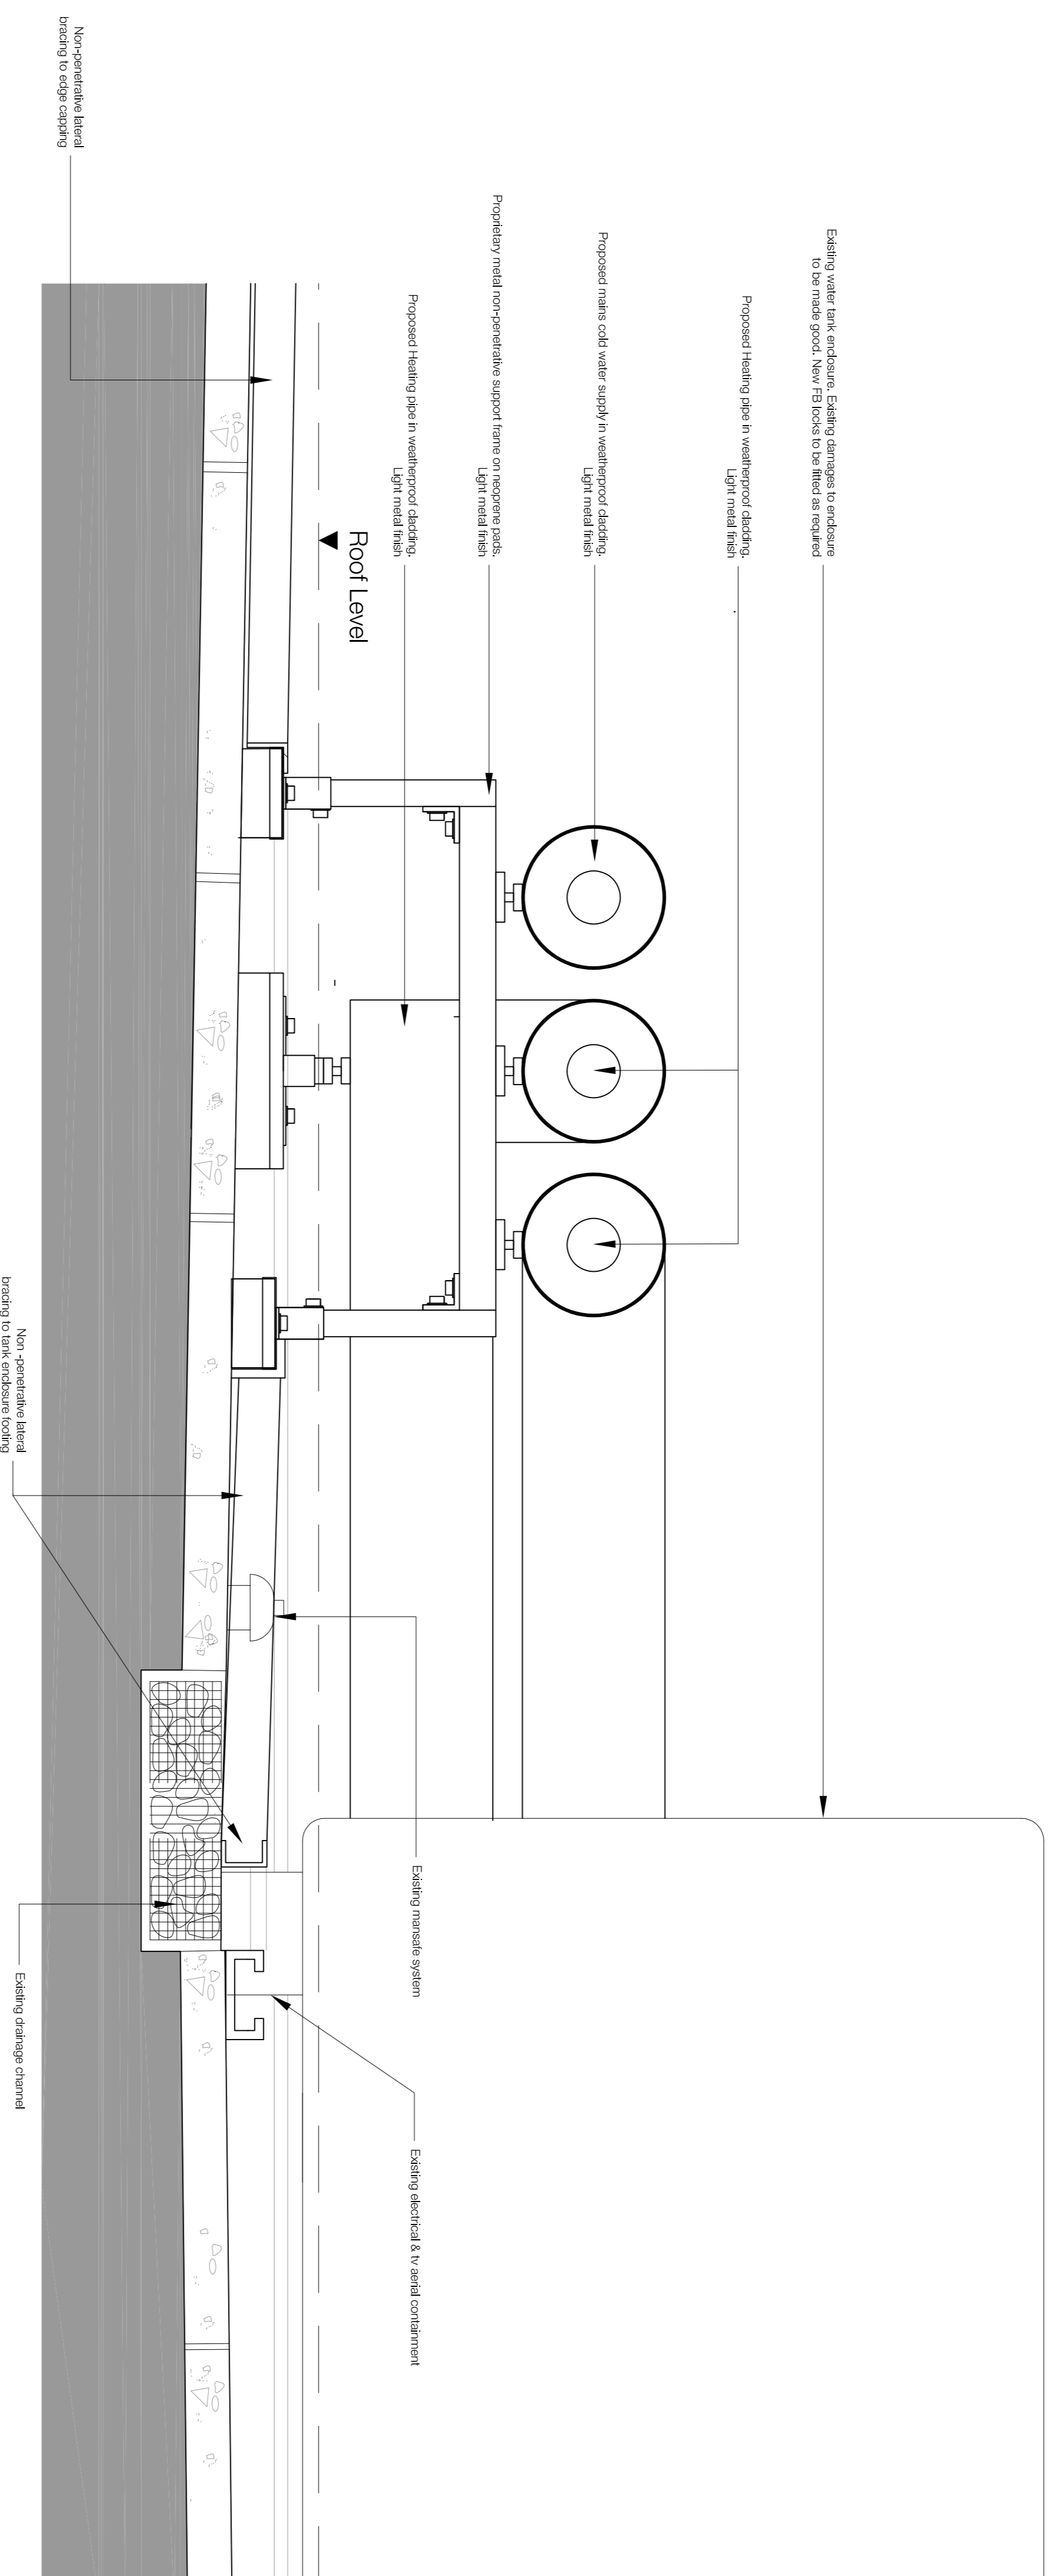

01 Block B - Heating Pipework Roof Detail Section

P2 17.11.23 - Planning & Listed Building Consent
KS
F2 07.04.22 - For comment KS
Rev Date Description Initials

Project name
Alexandra Rd Estate
Heating Infrastructure

Drawing number
3467_LB_331005 Rev
P2

Drawing
Block B
Roof Fixing Details

Purpose of Issue
PLANNING Date
17.11.23

Scale
1.5 @ A1 Drawn
KS

Client
Camden CC Checked
PM

levittbernstern.co.uk

London
Levitt Bernstein
24 Thame Villas
London N7 7PA
+44 (0)20 7275 7676

Manchester
Levitt Bernstein
52 Regent Street
Manchester M3 4LZ
+44 (0)16 1669 8740

