


01 Dwelling Type B3 - Lower Level Plan
1:25


of paired flats.
Plan mirrors
about this line.

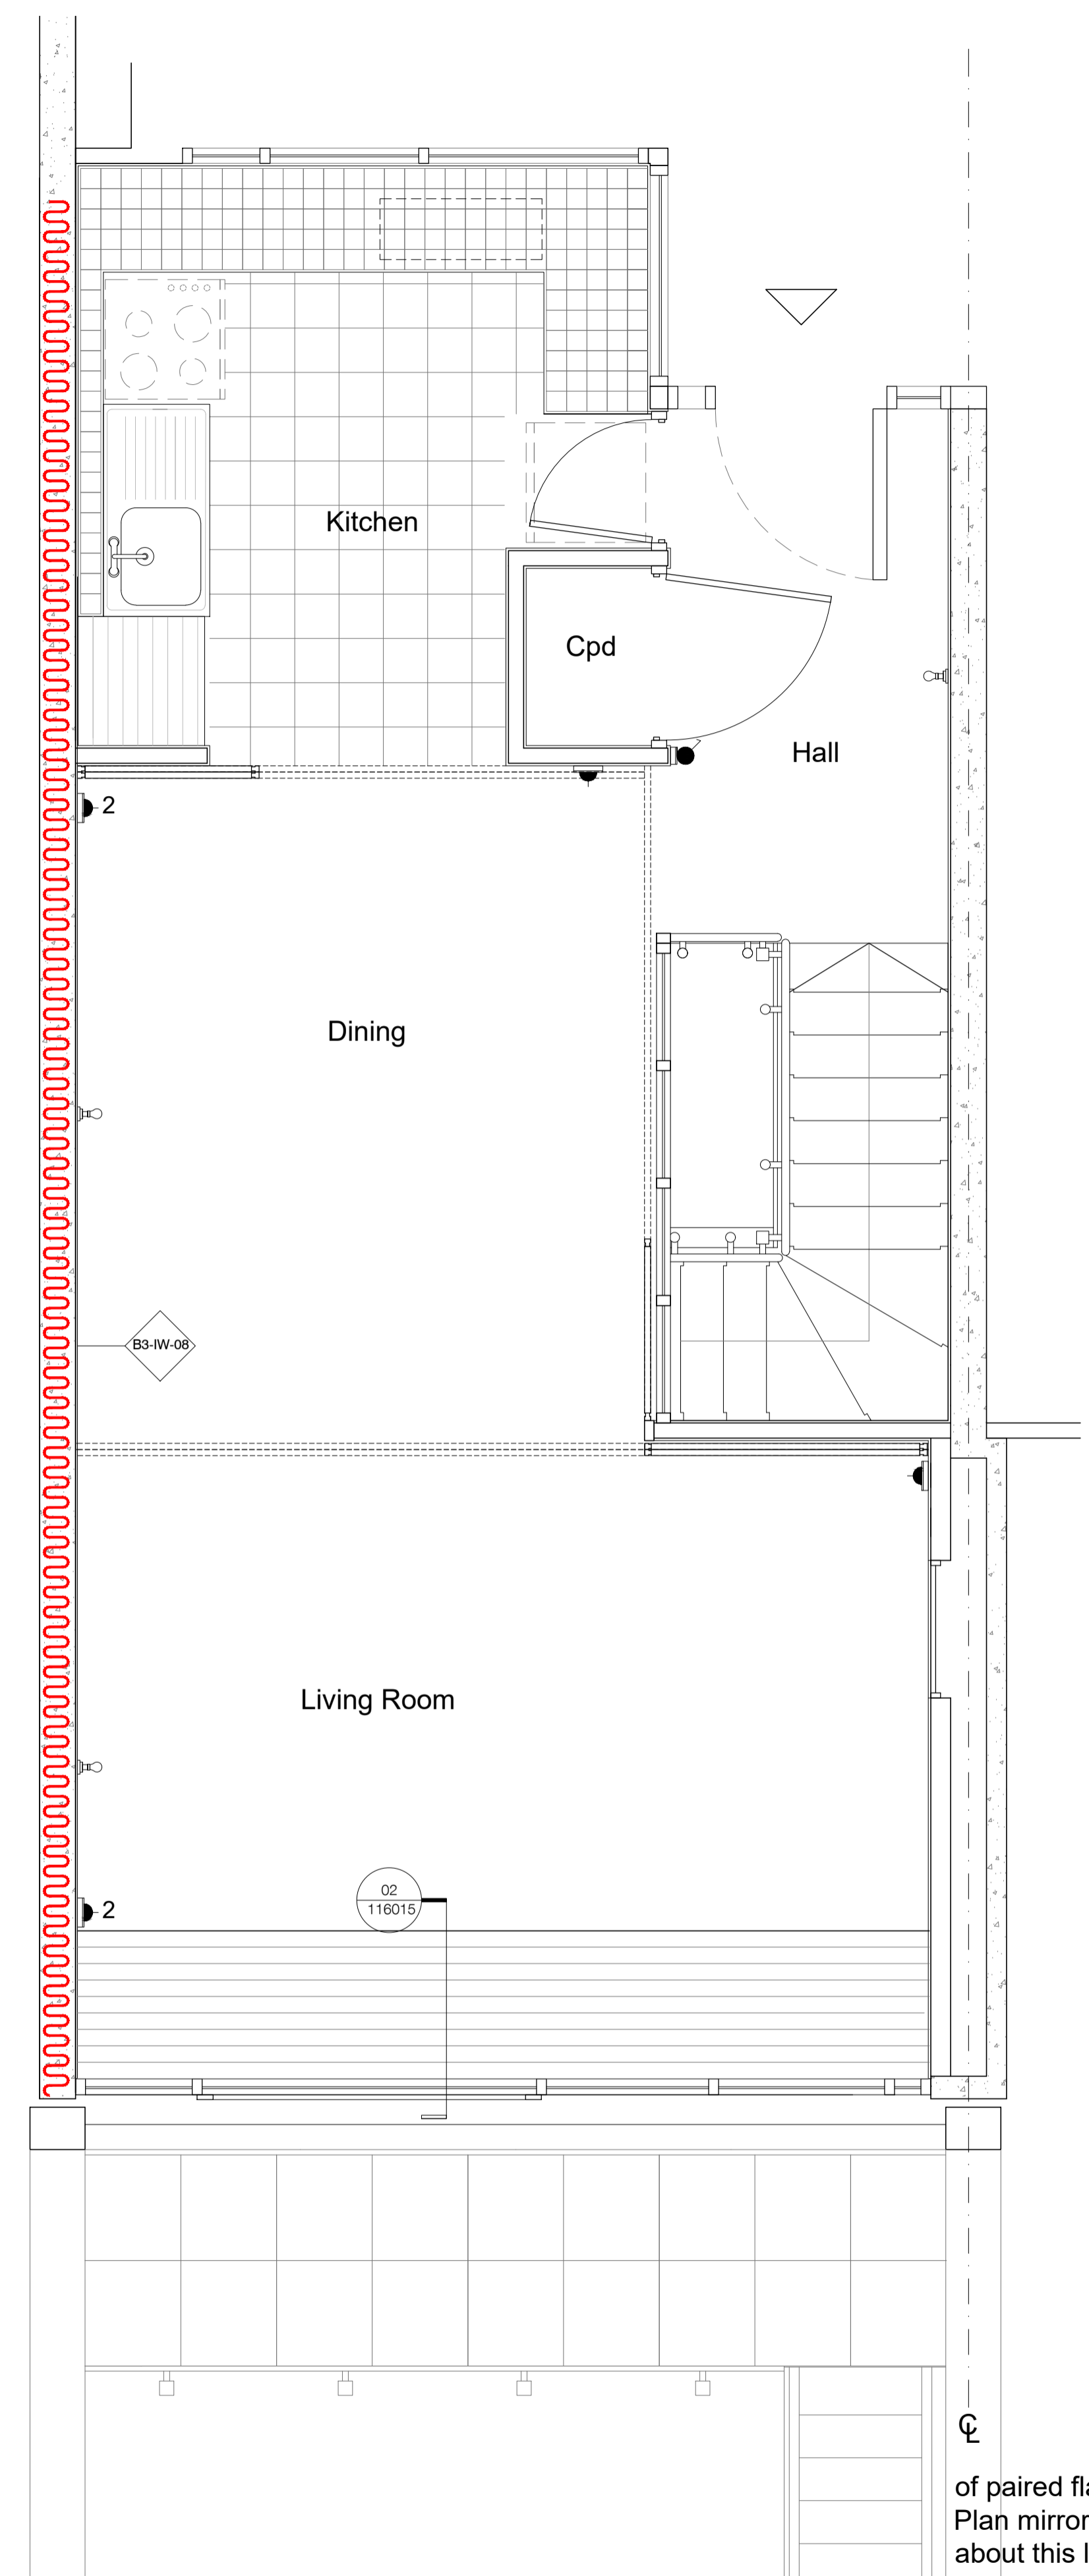

02 Dwelling Type B3 - Upper Level Plan
1:25

of paired flats.
Plan mirrors
about this line.

- Notes**
1. Do not scale this drawing.
 2. All dimensions must be checked on site and any discrepancies verified with the architect.
 3. Unless shown otherwise, all dimensions are to structural surfaces.
 4. Drawing to be read with all other issued information. Any discrepancies to be brought to the attention of the architect.
 5. This drawing is the copyright of Levitt Bernstein and may not be copied, altered or reproduced in any form, or passed to a third party without license or written consent.
- This is not a construction drawing, it is unsuitable for the purpose of construction and must on no account be used as such.

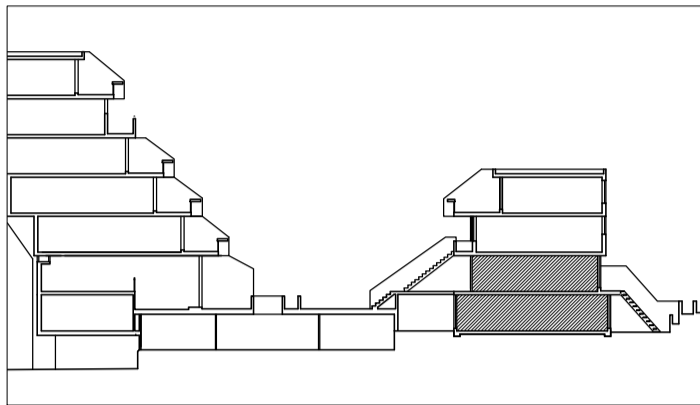

- Block B Section Key
- KEY:
- ▶ Double Power Outlet
 - ▶ Single Power Outlet
 - ◁ Wall mounted light
 - Light switch

| | |
|--|-------------|
| P2 17.11.23 - Planning & Listed Building Consent | KS |
| P1 07.04.22 - For comment | KS |
| Rev Date | Description |
| | Initials |

Alexandra Rd Estate
Emitter & Heating Thermal Improvements

| | |
|----------------|-----|
| Drawing number | Rev |
| 3467_LB_105004 | P2 |

| | |
|---|----------|
| Existing Dwelling Type B3 Typical Plan | |
| Purpose of issue | Date |
| PLANNING | 17.11.23 |
| Scale | Drawn |
| | KS |
| Client | Checked |
| Camden CC | PM |

levittbernstein.co.uk

| | |
|--|--|
| London Thane Studios 2-4 Thane Villas London N7 7PA +44 (0)20 7275 7676 | Manchester Eastgate 2 Castle Street Manchester M3 4LZ +44 (0)16 1669 8740 |
|--|--|