



Note: All previous works relating to heated ceiling pilot works are to be removed from flat

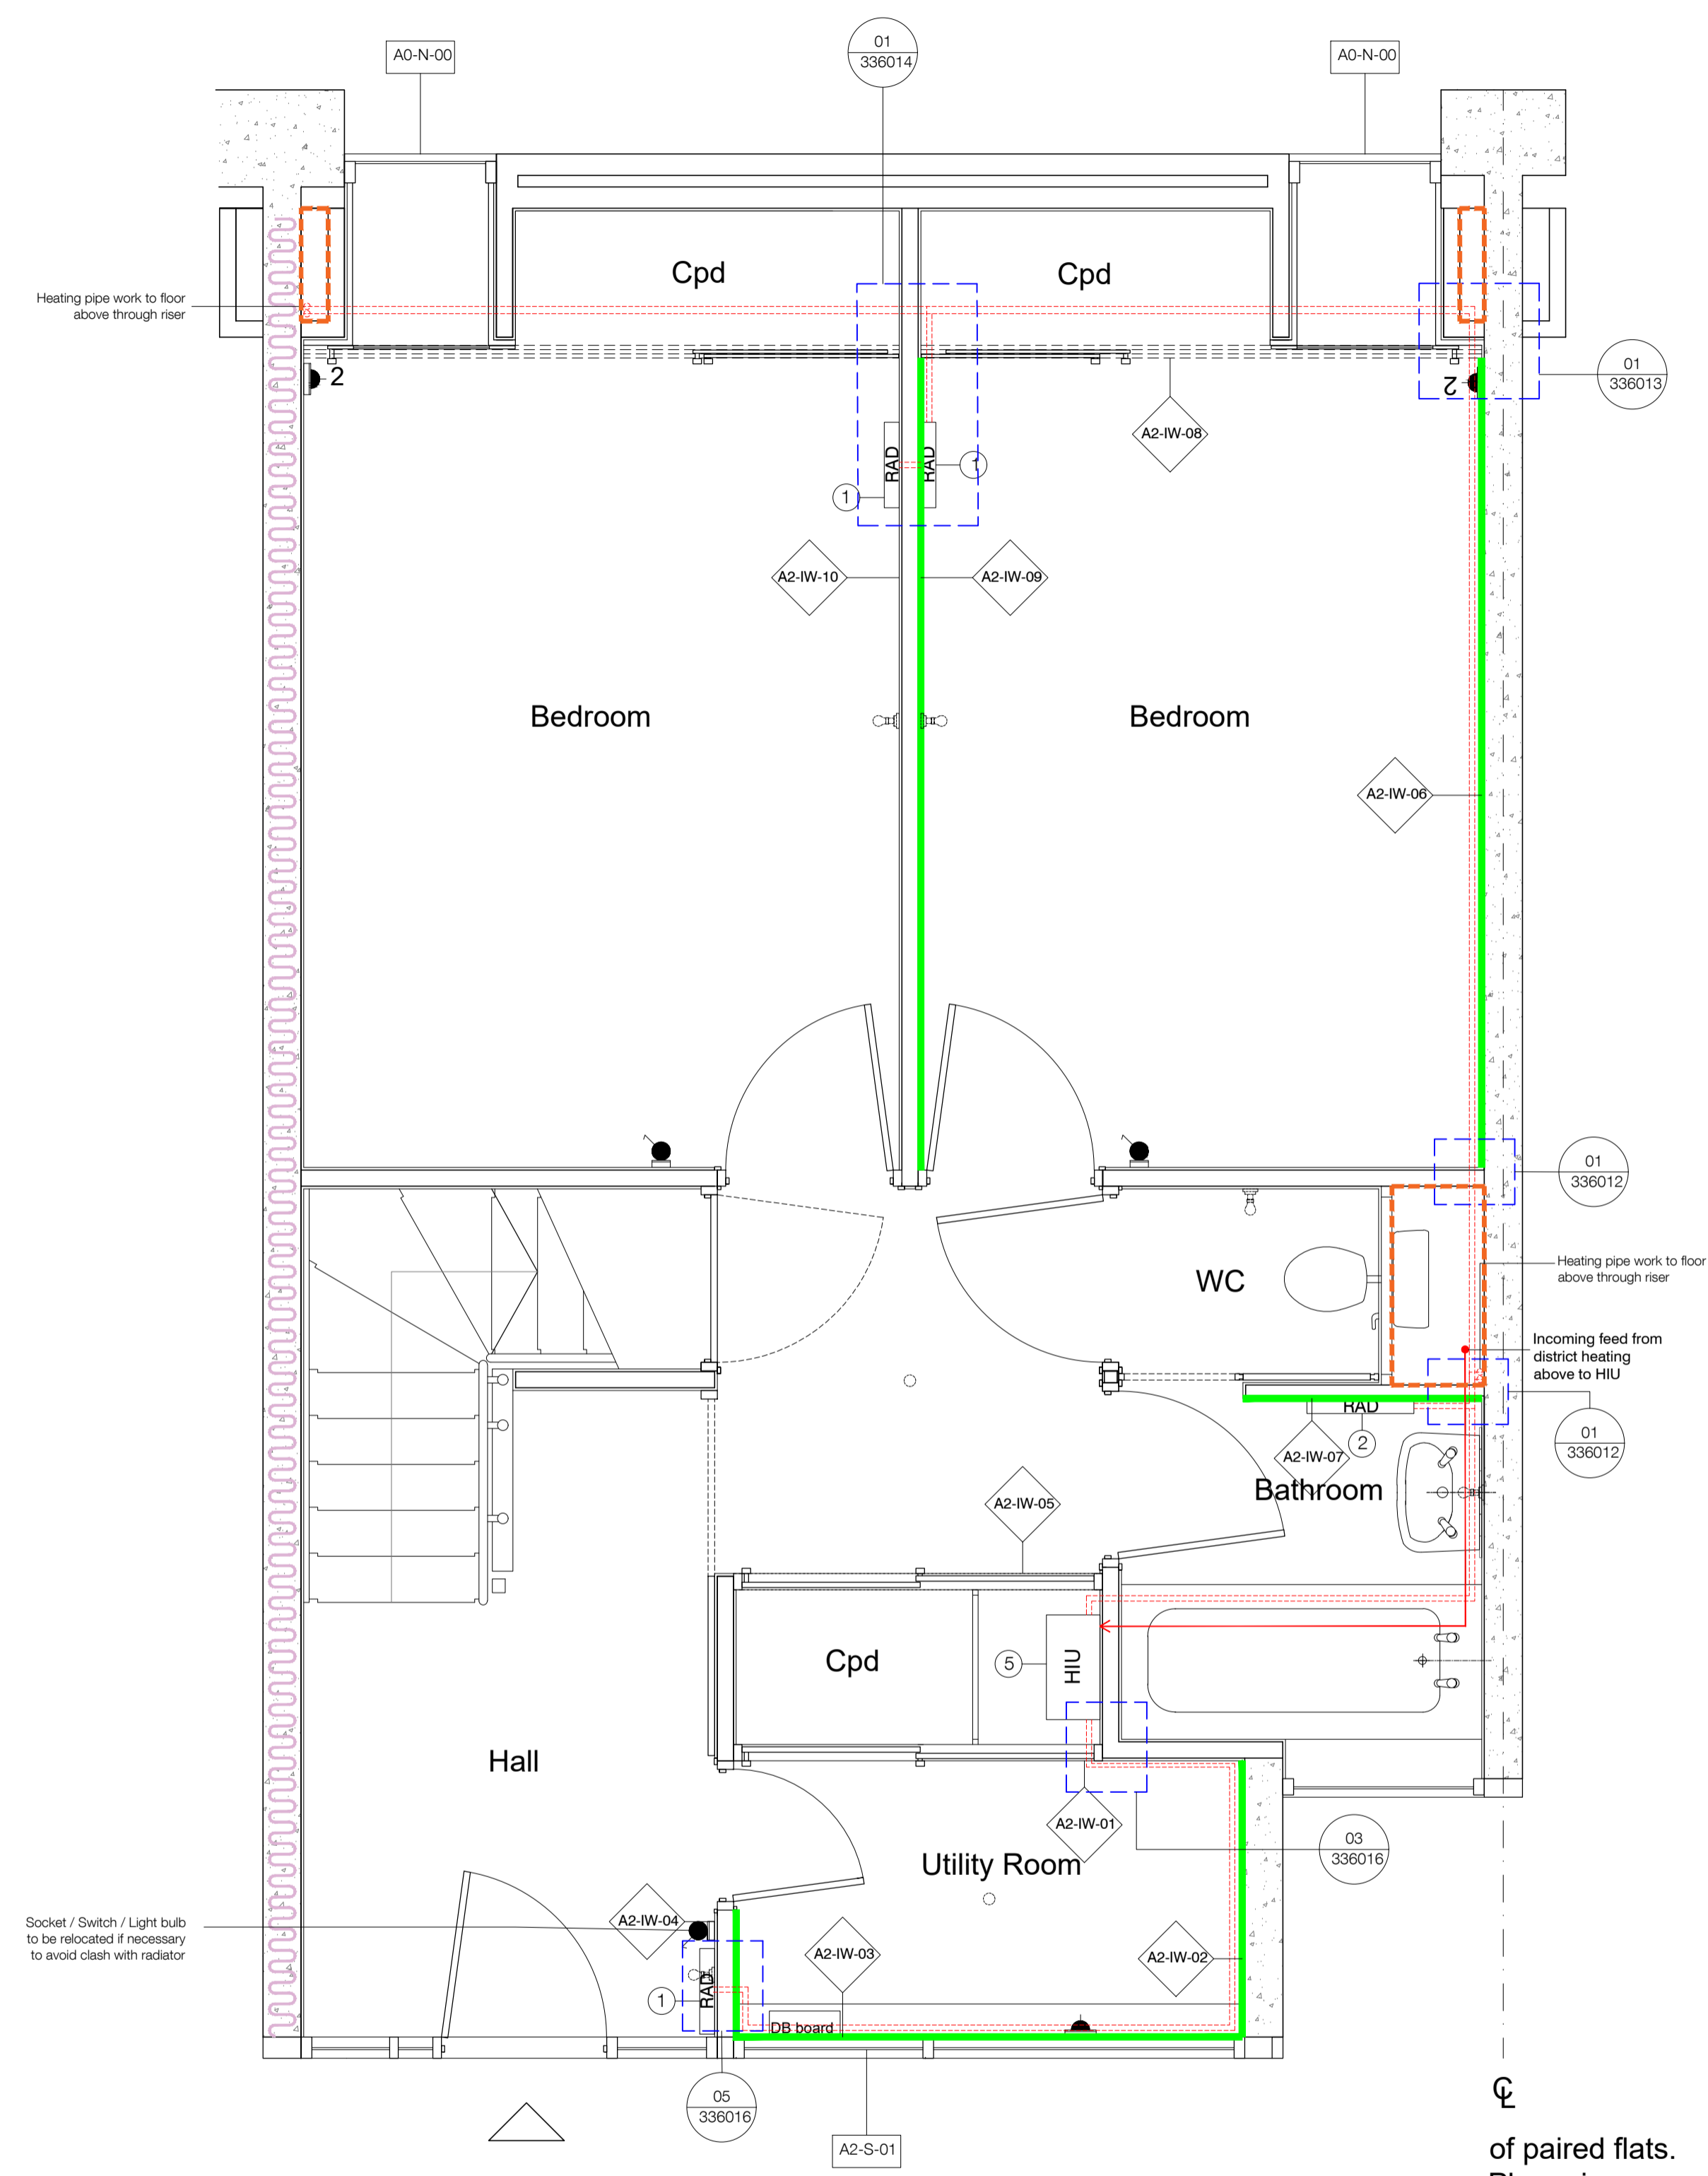

of paired flats.
Plan mirrors
about this line.

01 Dwelling Type A2 - Lower Level Plan
1:25

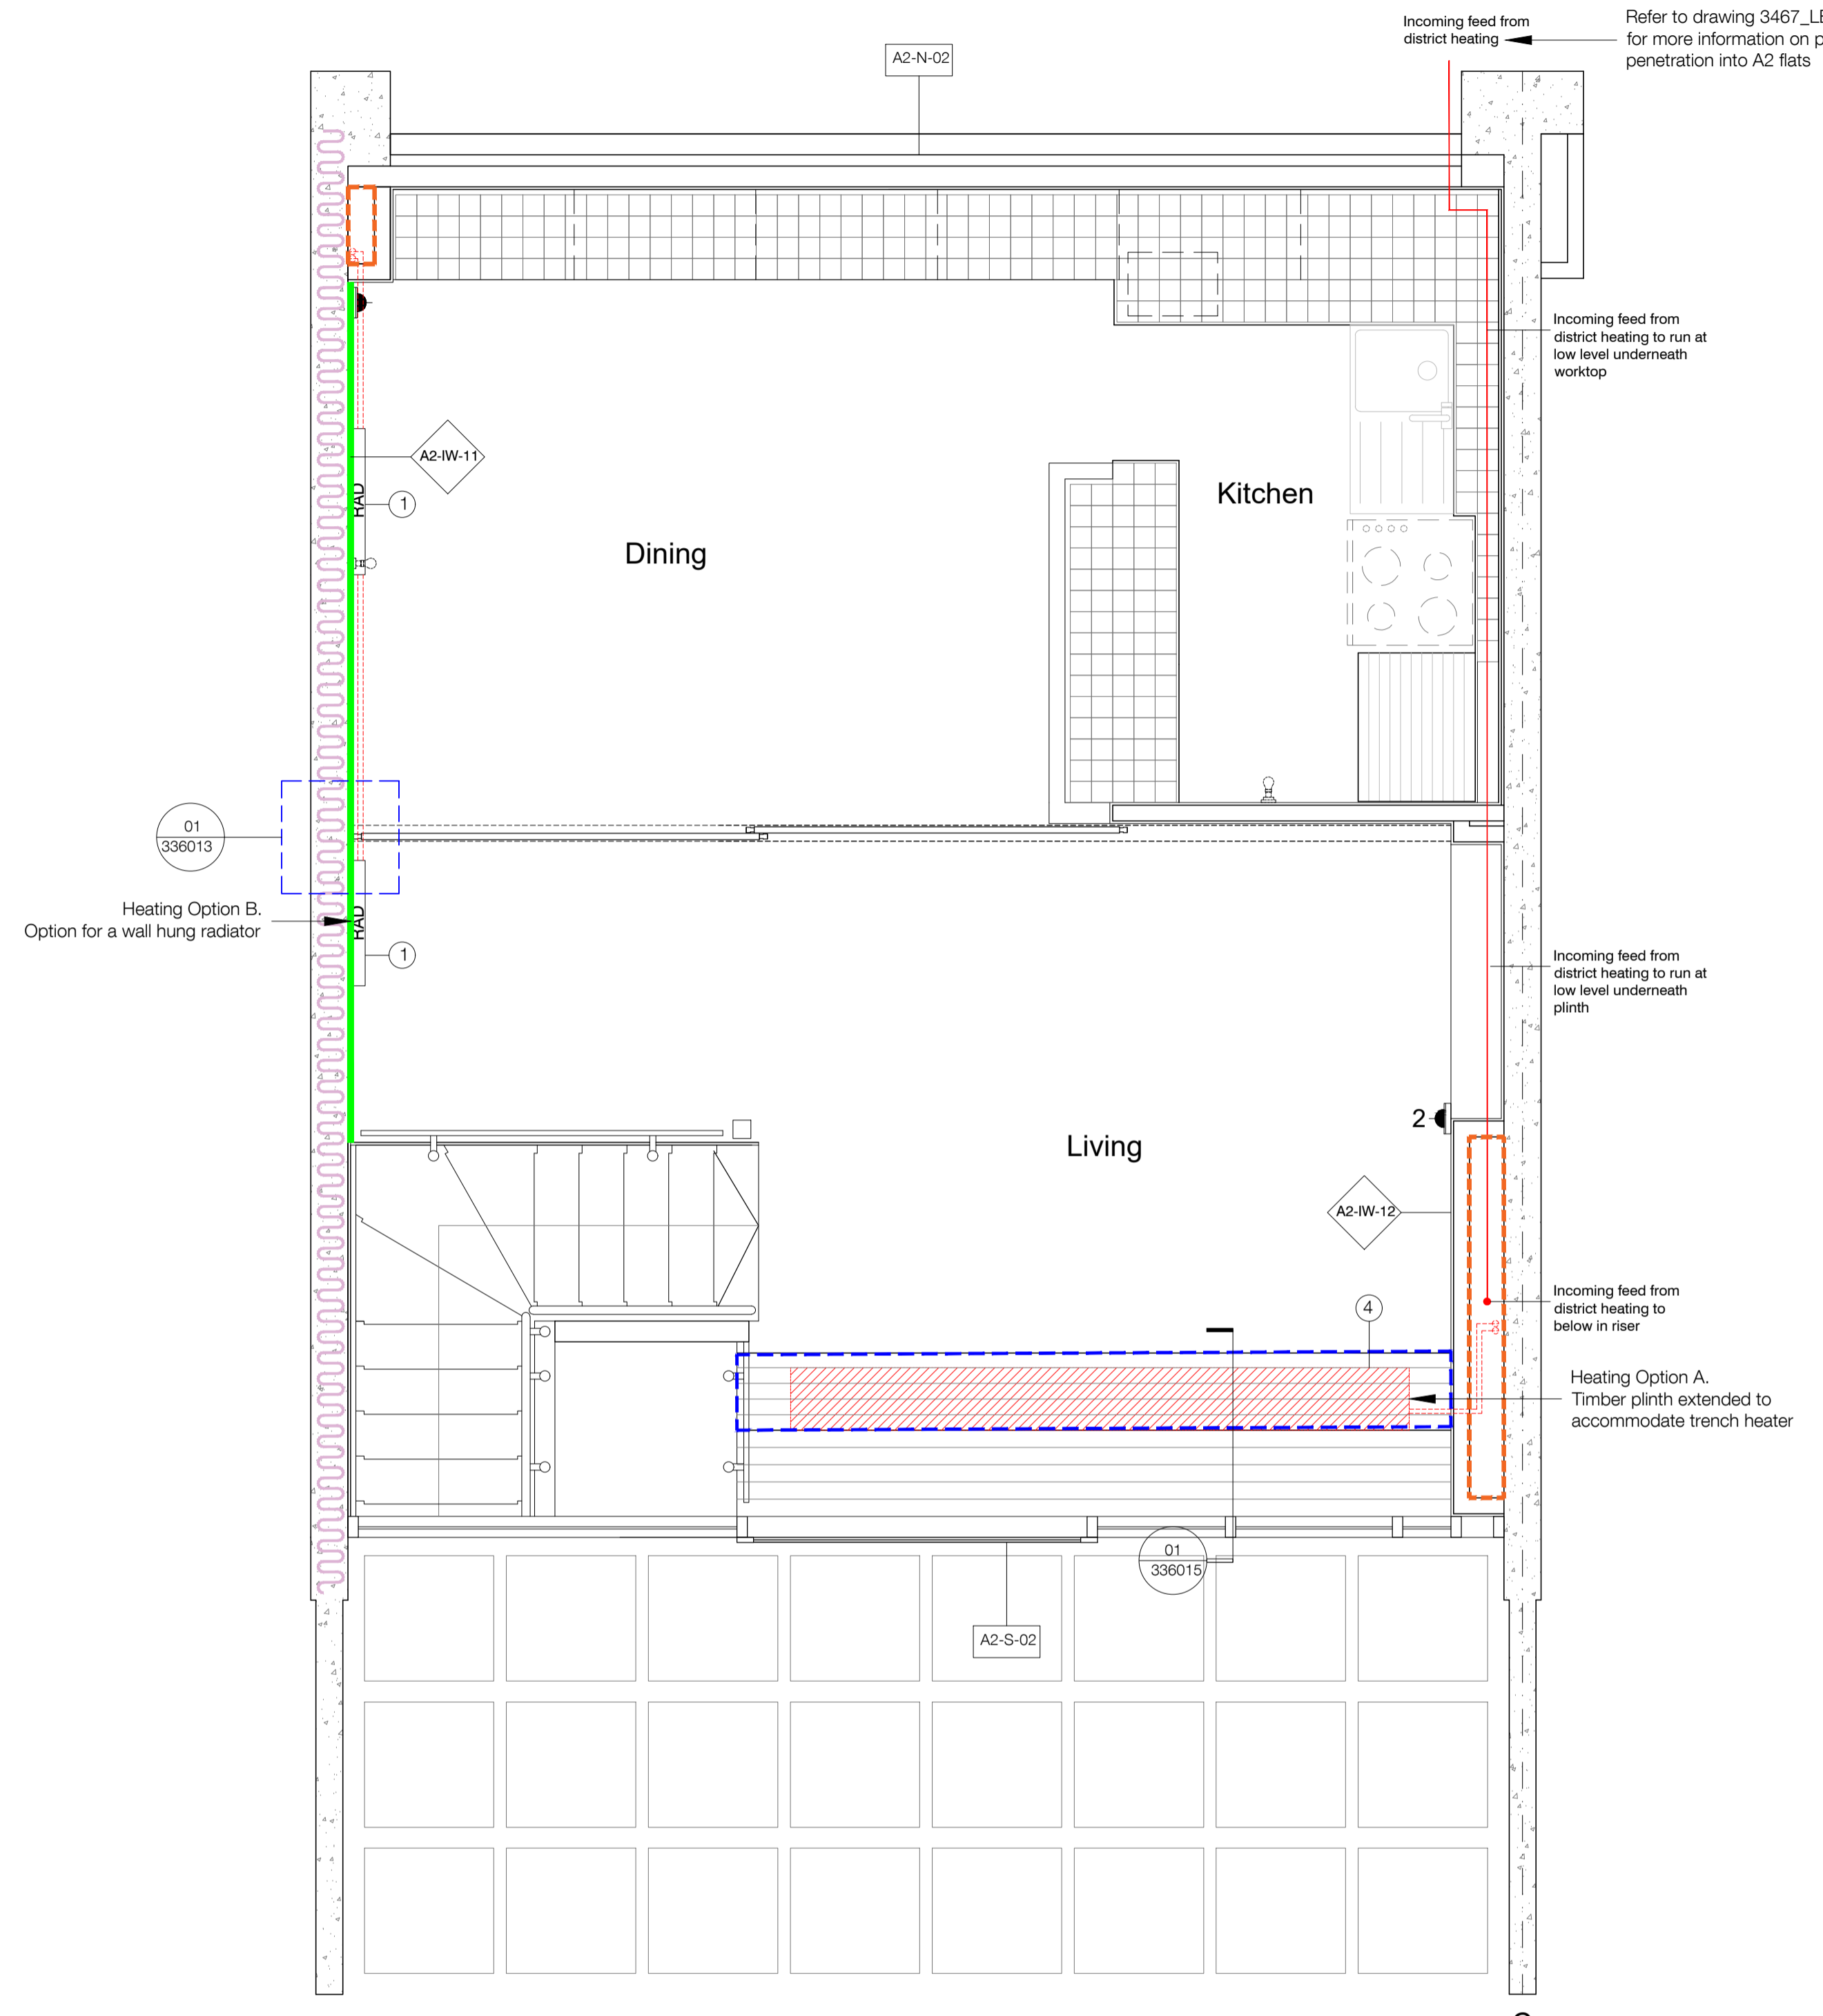


of paired flats.
Plan mirrors
about this line.

02 Dwelling Type A2 - Upper Level Plan
1:25

Notes

1. Do not scale this drawing.
2. All dimensions must be checked on site and any discrepancies verified with the architect.
3. Unless shown otherwise, all dimensions are to structural surfaces.
4. Drawing to be read with all other issued information. Any discrepancies to be brought to the attention of the architect.
5. This drawing is the copyright of Levitt Bernstein and may not be copied, altered or reproduced in any form, or passed to a third party without license or written consent.

This is not a construction drawing, it is unsuitable for the purpose of construction and must on no account be used as such.

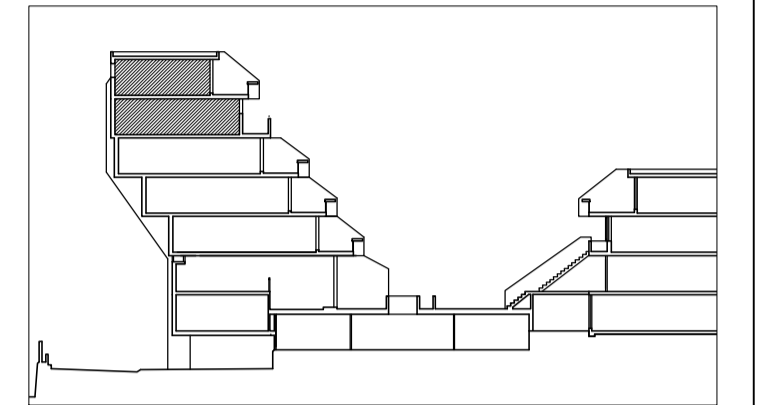

- Block A Section Key
- KEY:
- ▶▶ Double Power Outlet
 - ▶ Single Power Outlet
 - ◁ Wall mounted light
 - Light switch
- 1 Steirad Planar K2 / Zehnder Vertical Radiator
 - 2 Steirad Planar K1 / Zehnder Horizontal Radiator
 - 3 Electrical Sockets moved above skirting to allow new pipes to run at skirting level
 - 4 Trench Heater
 - 5 Heating Interface Unit
- Heating Pipe Routes
— Skirting boards to be replaced
- Heated party wall. No fixings should be made into these walls without prior electro-magnetic survey to locate embedded heating coils

NOTE: Living Room Heating Options

A. Plinth extended to accommodate trench heater

B. Option for radiator along wall, no trench heater

FIRE STRATEGY: All service penetration points through risers in dwellings to be fully fire stopped. Also, refer to specialist fire stopping reports

P2 17.11.23 - Planning & Listed Building Consent	KS	
P1 07.04.22 - For comment	KS	
Rev Date	Description	Initials
Project name		

Alexandra Rd Estate
Emitter & Heating Thermal Improvements

Drawing number 3467_LB_335001 Rev P2

Drawing
Proposed Dwelling Type A2
Typical Plan

Purpose of issue	Date
PLANNING	17.11.23
Scale	Drawn
1:25 @ A1	KS
Client	Checked
Camden CC	PM

levittbernstein.co.uk

London Thane Studios 2-4 Thane Villas London N7 7PA +44 (0)20 7275 7676	Manchester Eastgate 2 Castle Street Manchester M3 4LZ +44 (0)161 1669 8740
--	---