



DO NOT SCALE

NOTES:
1. FOR STANDARD DRAWING NOTES & LEGEND PLEASE REFER TO DRAWING NO: 3547-RW-M-600)

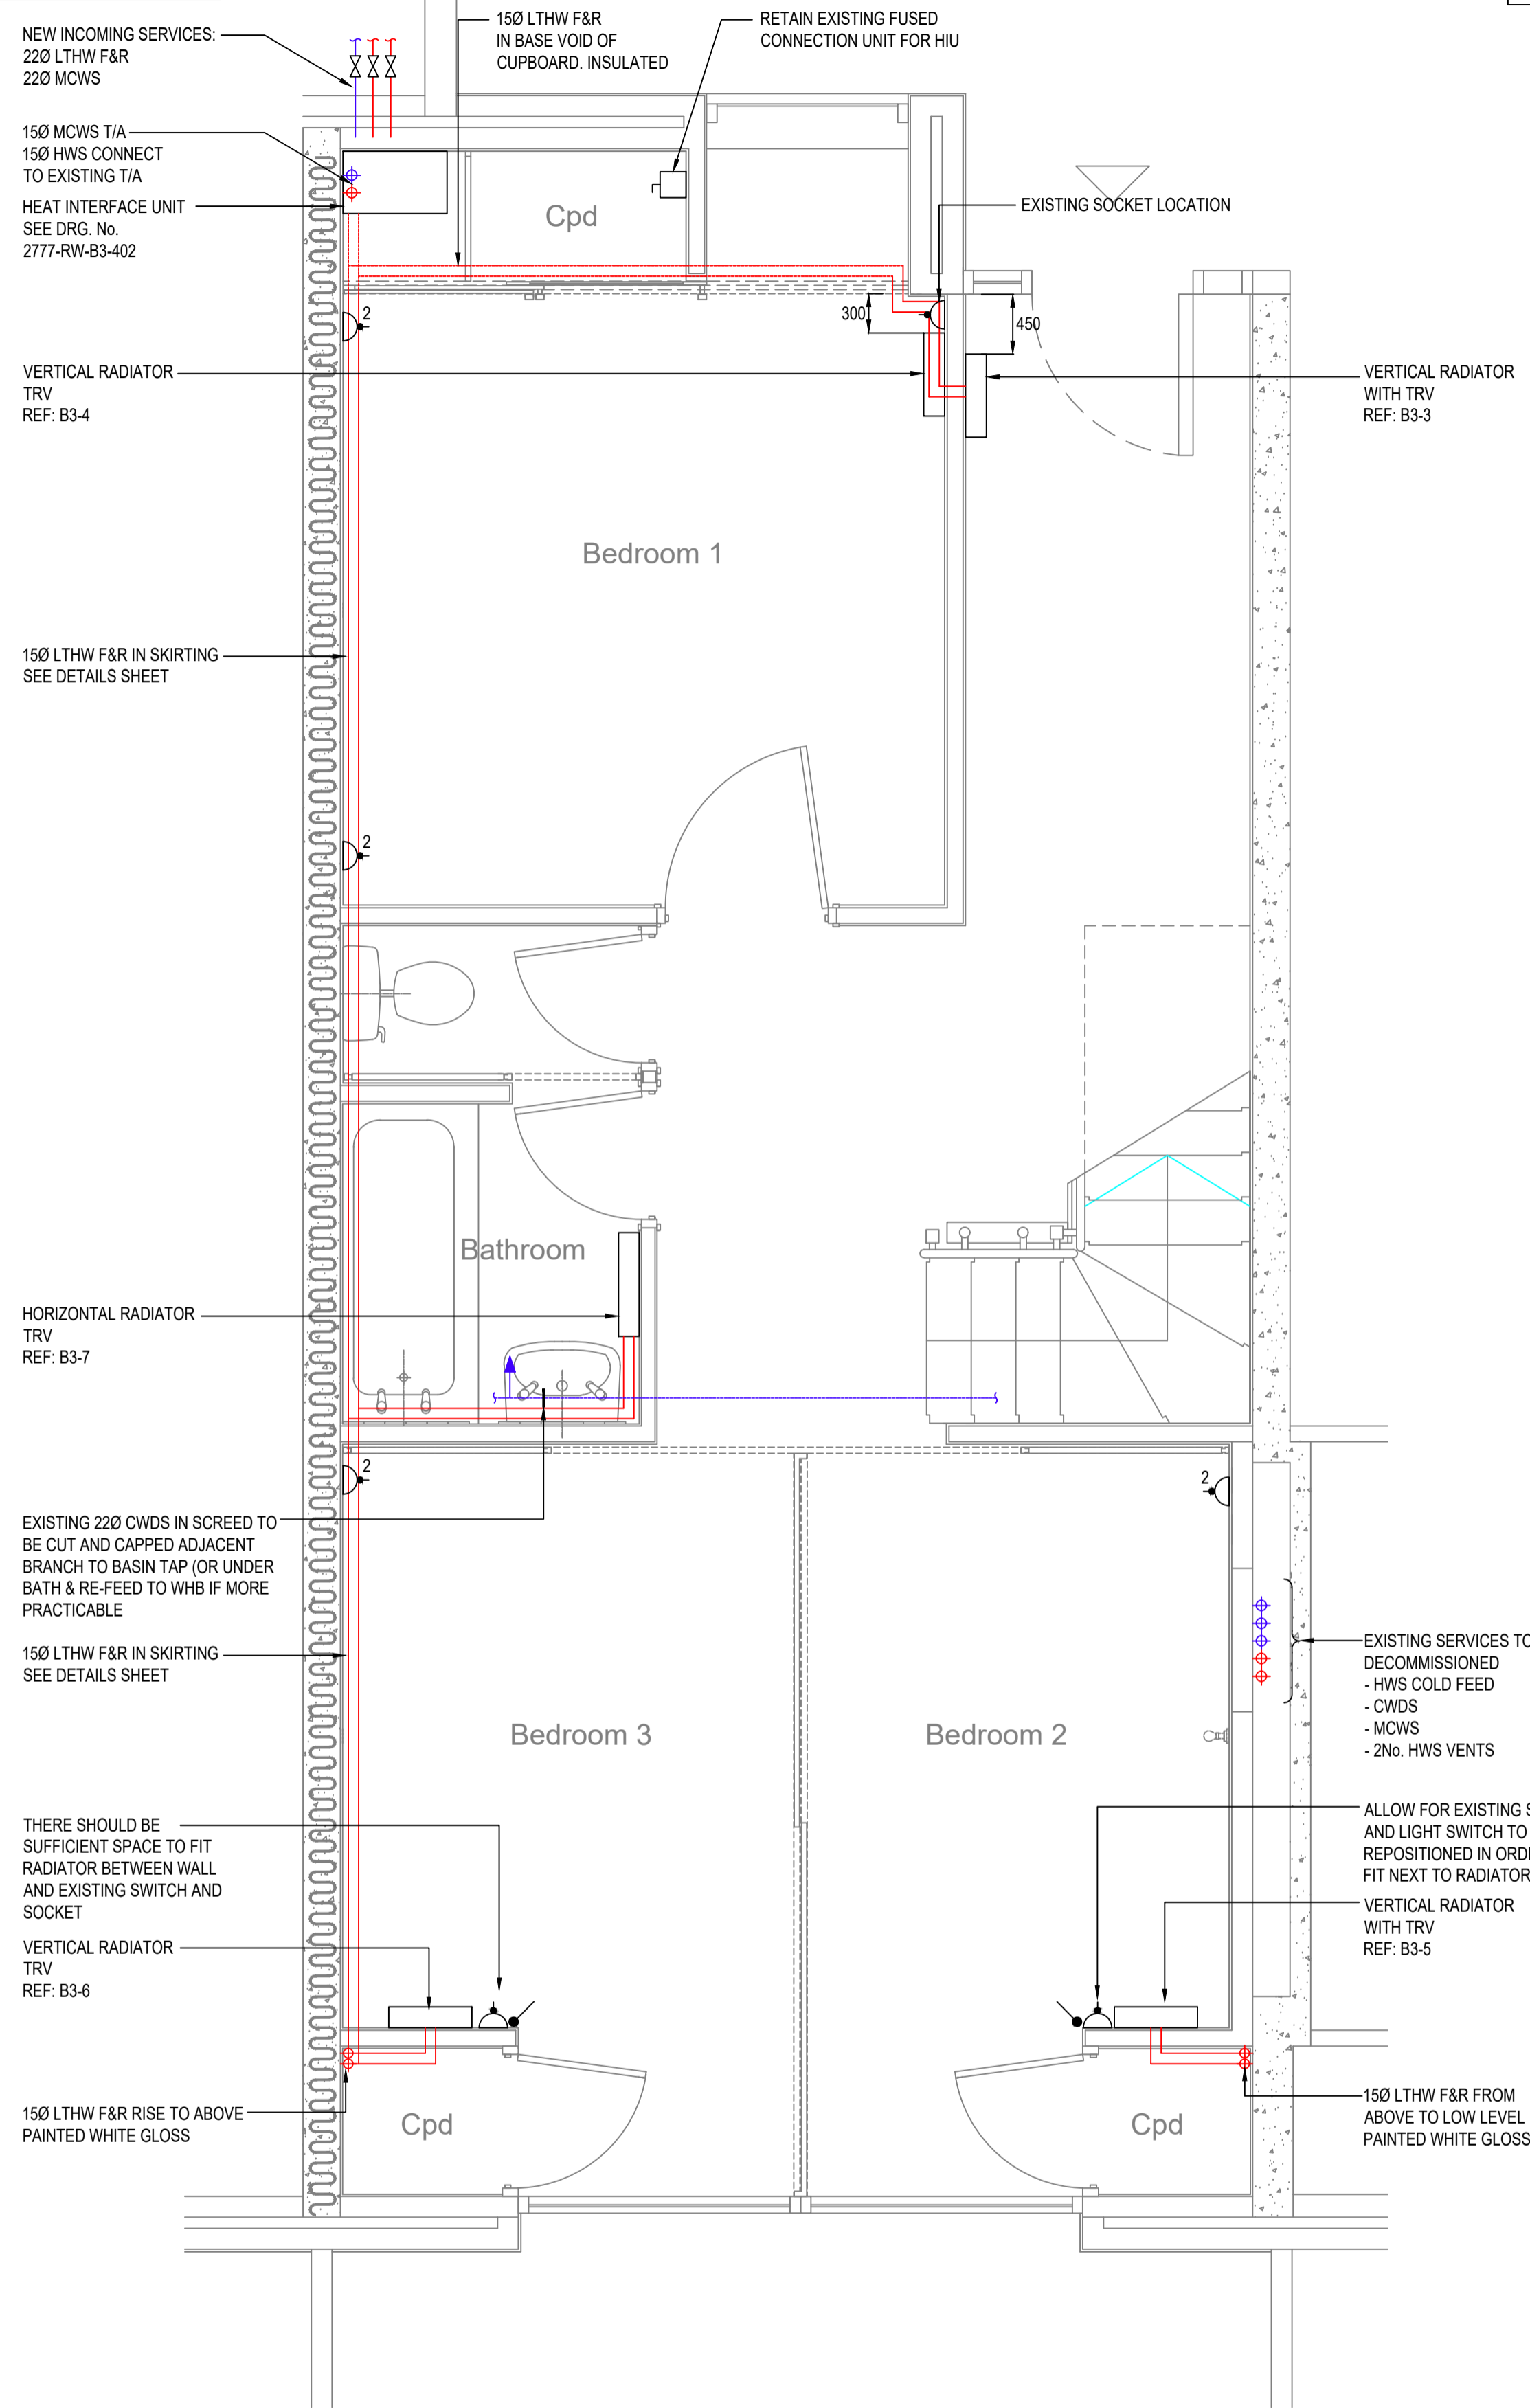


LOWER LEVEL

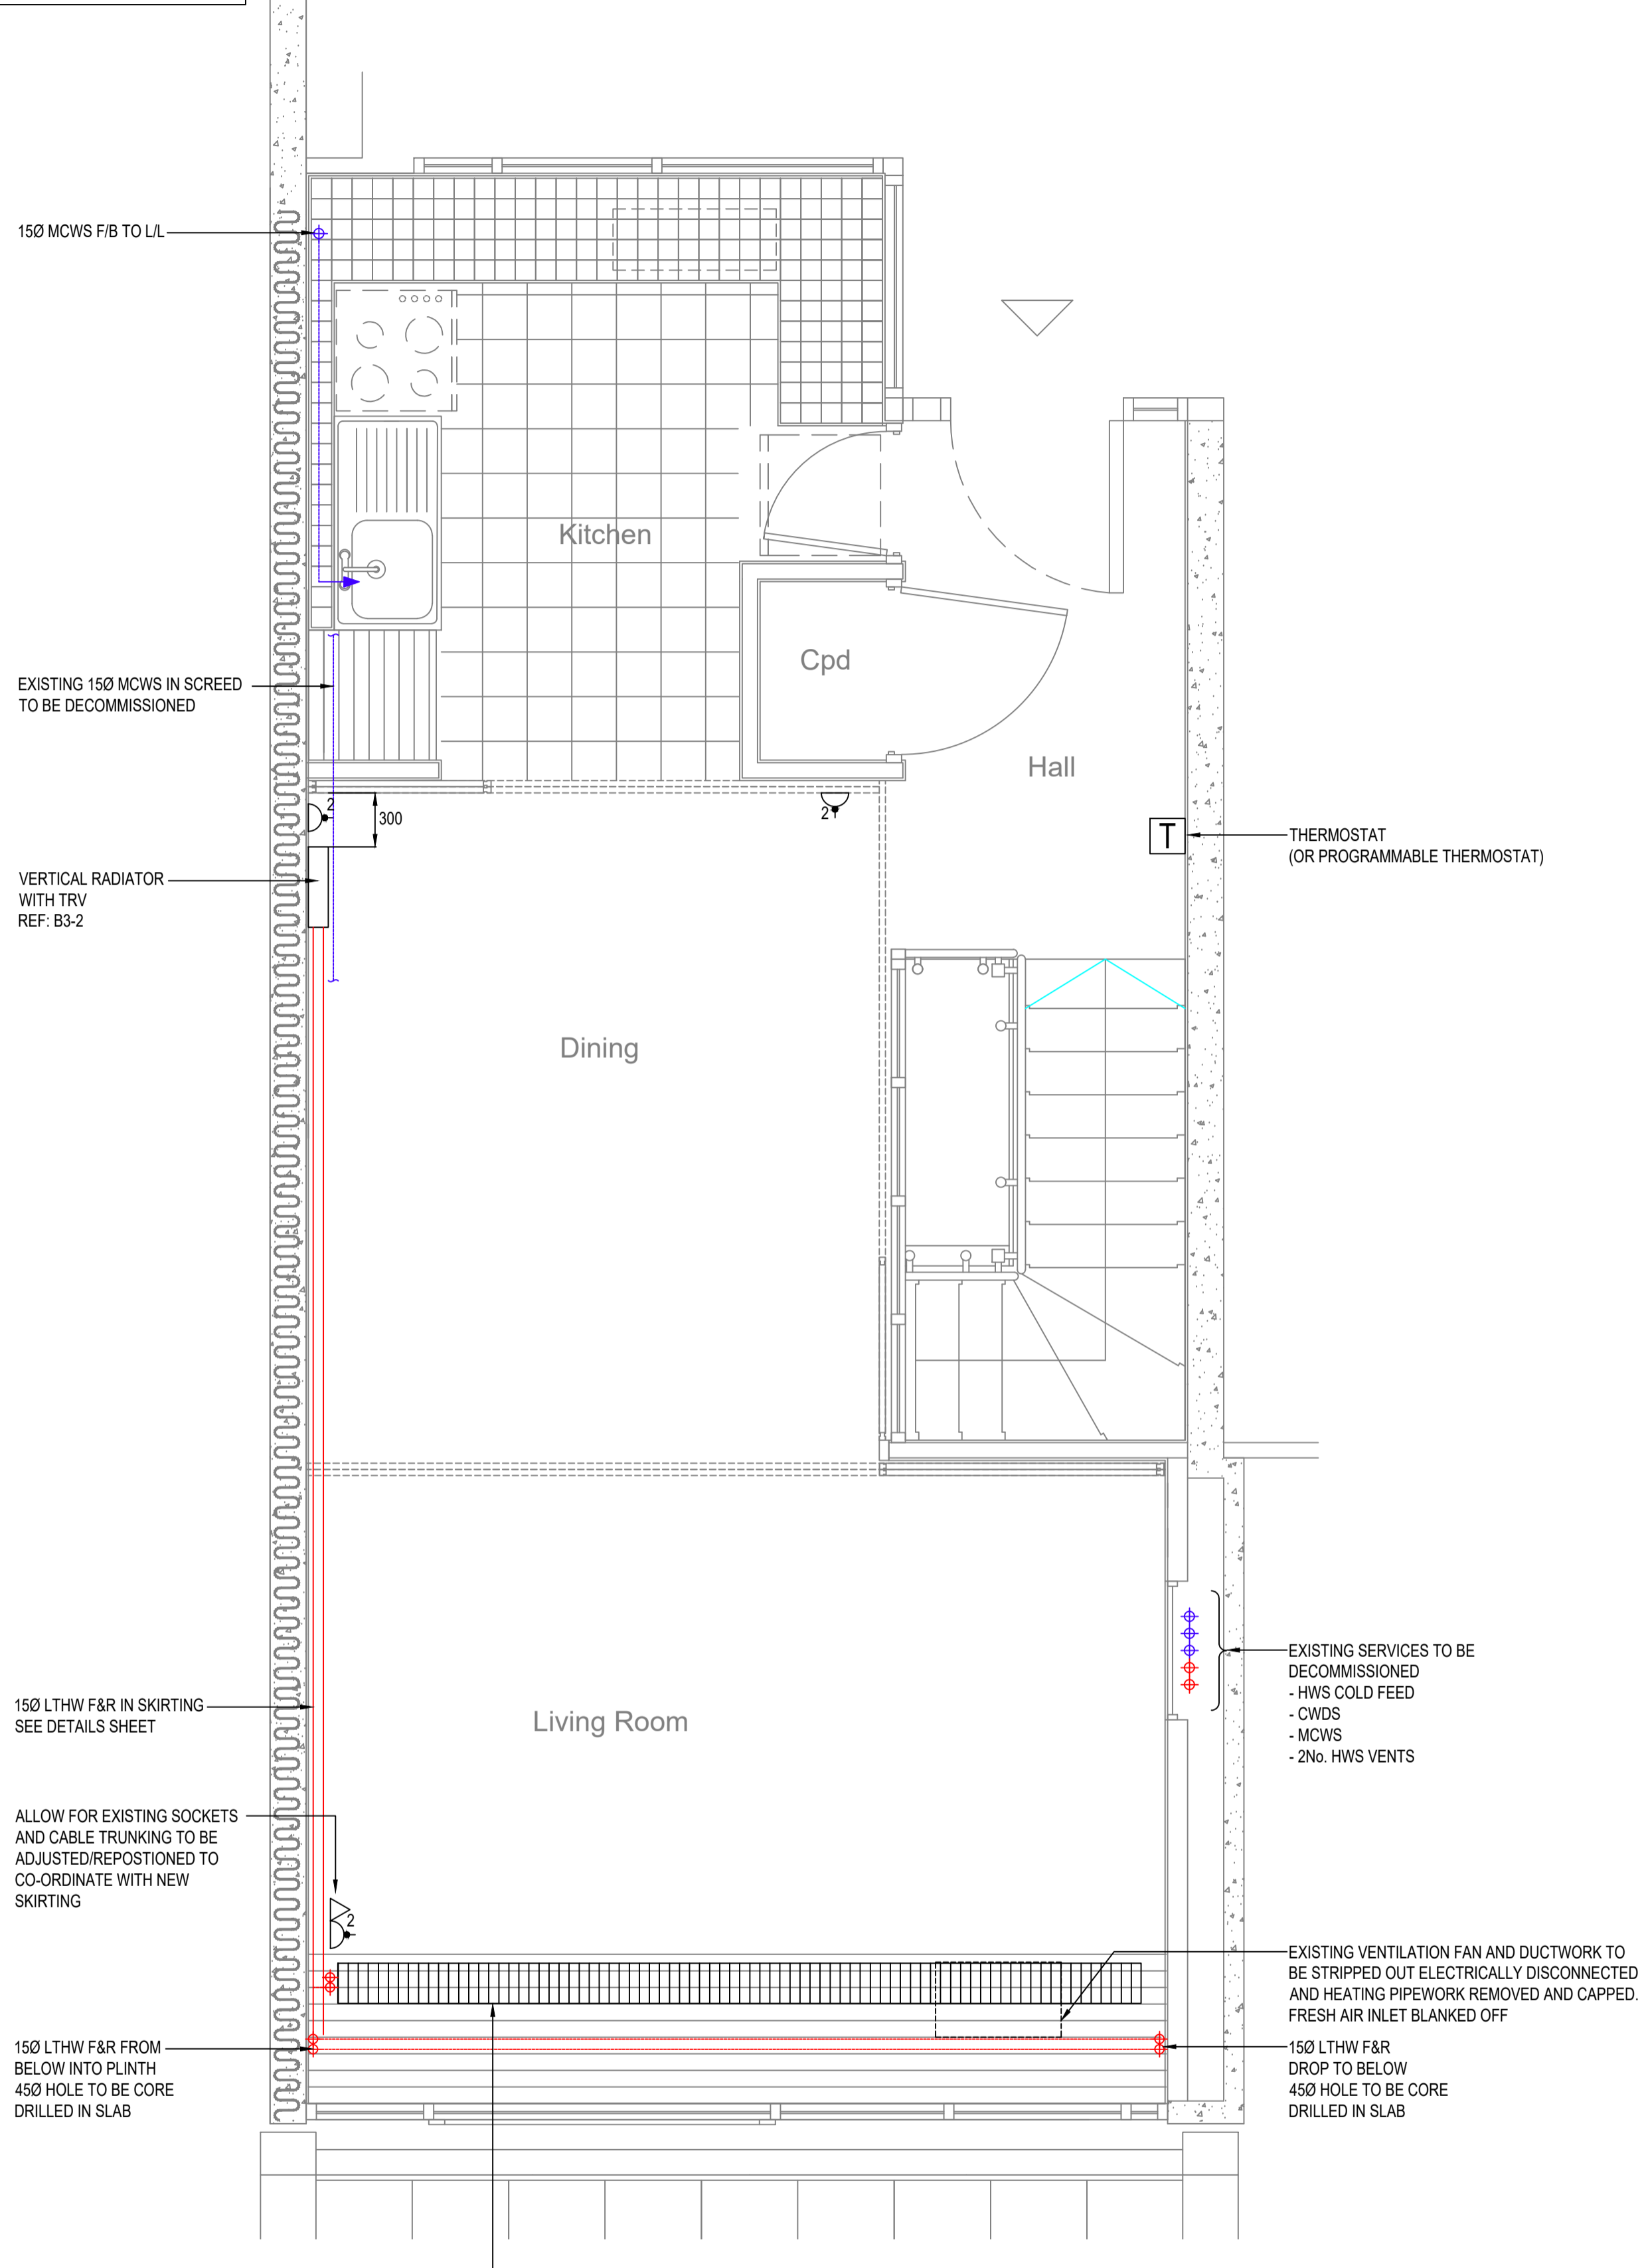

UPPER LEVEL

TRENCH HEATER AS KAMPMANN NK OR EQUIVALENT. WITH TRV WITH SECTION OF GRILLE REMOVABLE FOR ADJUSTMENT REF: B3-1

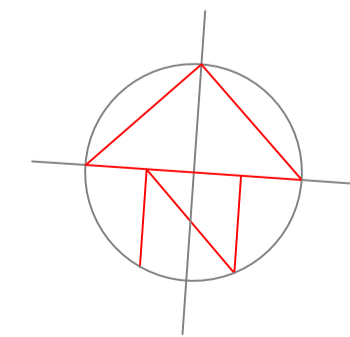

PLANNING DRAWING

Client

**ARGYLE STREET
LONDON
WC1H 8NJ**

BYA BUTLER & YOUNG ASSOCIATES

Mechanical and Electrical Consulting Engineers
1st Floor, 54-62 Station Road East, Oxted, Surrey RH8 0PG
Telephone 01883 717172 Fax 01883 717174
Website www.bya.co.uk Email enquiries@bya.co.uk

Project
ALEXANDRA ROAD ESTATE

Drawing Title
**MECHANICAL SERVICES
UNIT TYPE B3
HEATING & WATER SERVICES LAYOUT**

Scales 1:25	Xref.	Drwg Sheet A1
Drawn NS	Checked	Date NOV 23
BYA Ref. 3547	Drawing Number: 3547-RW-B3-554	REV.
BYA Cust Ref. 3547-RW-B3-554		