
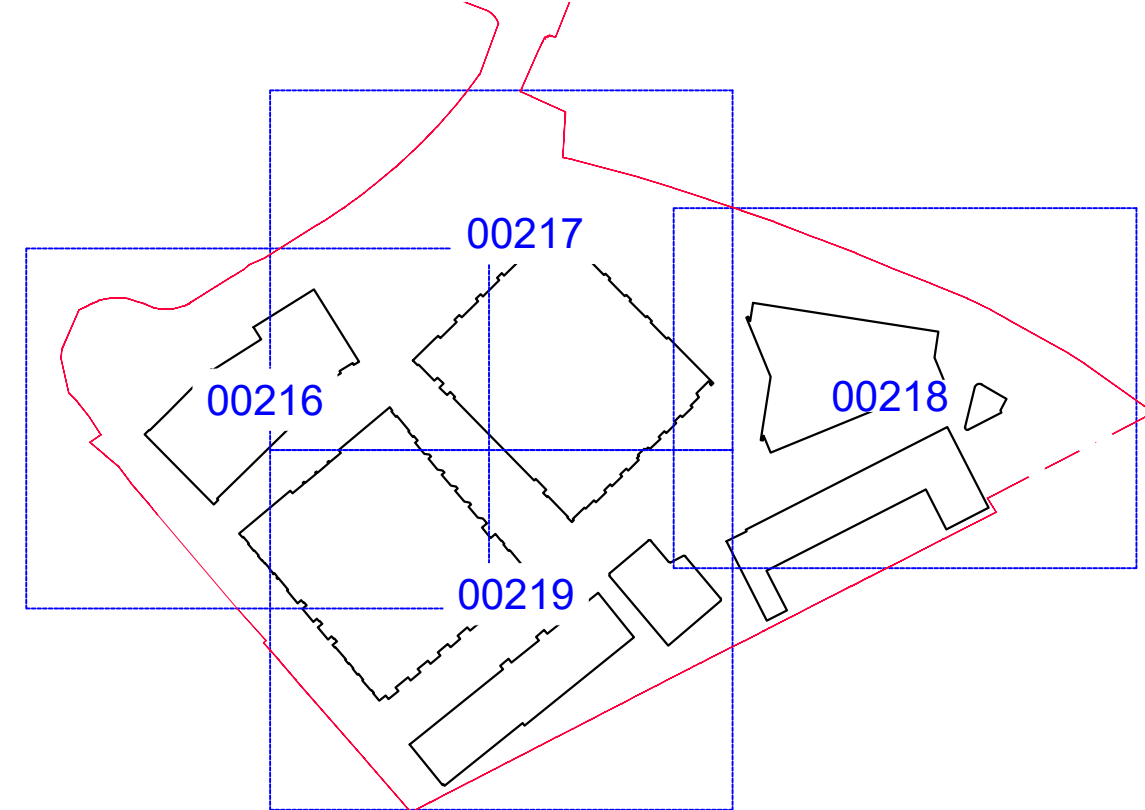


REFER TO CGY00-PLA-ZZZ-ZZ-DR-LS-00216

REFER TO CGY00-PLA-ZZZ-ZZ-DR-LS-00217

REFER TO CGY00-PLA-ZZZ-ZZ-DR-LS-00218

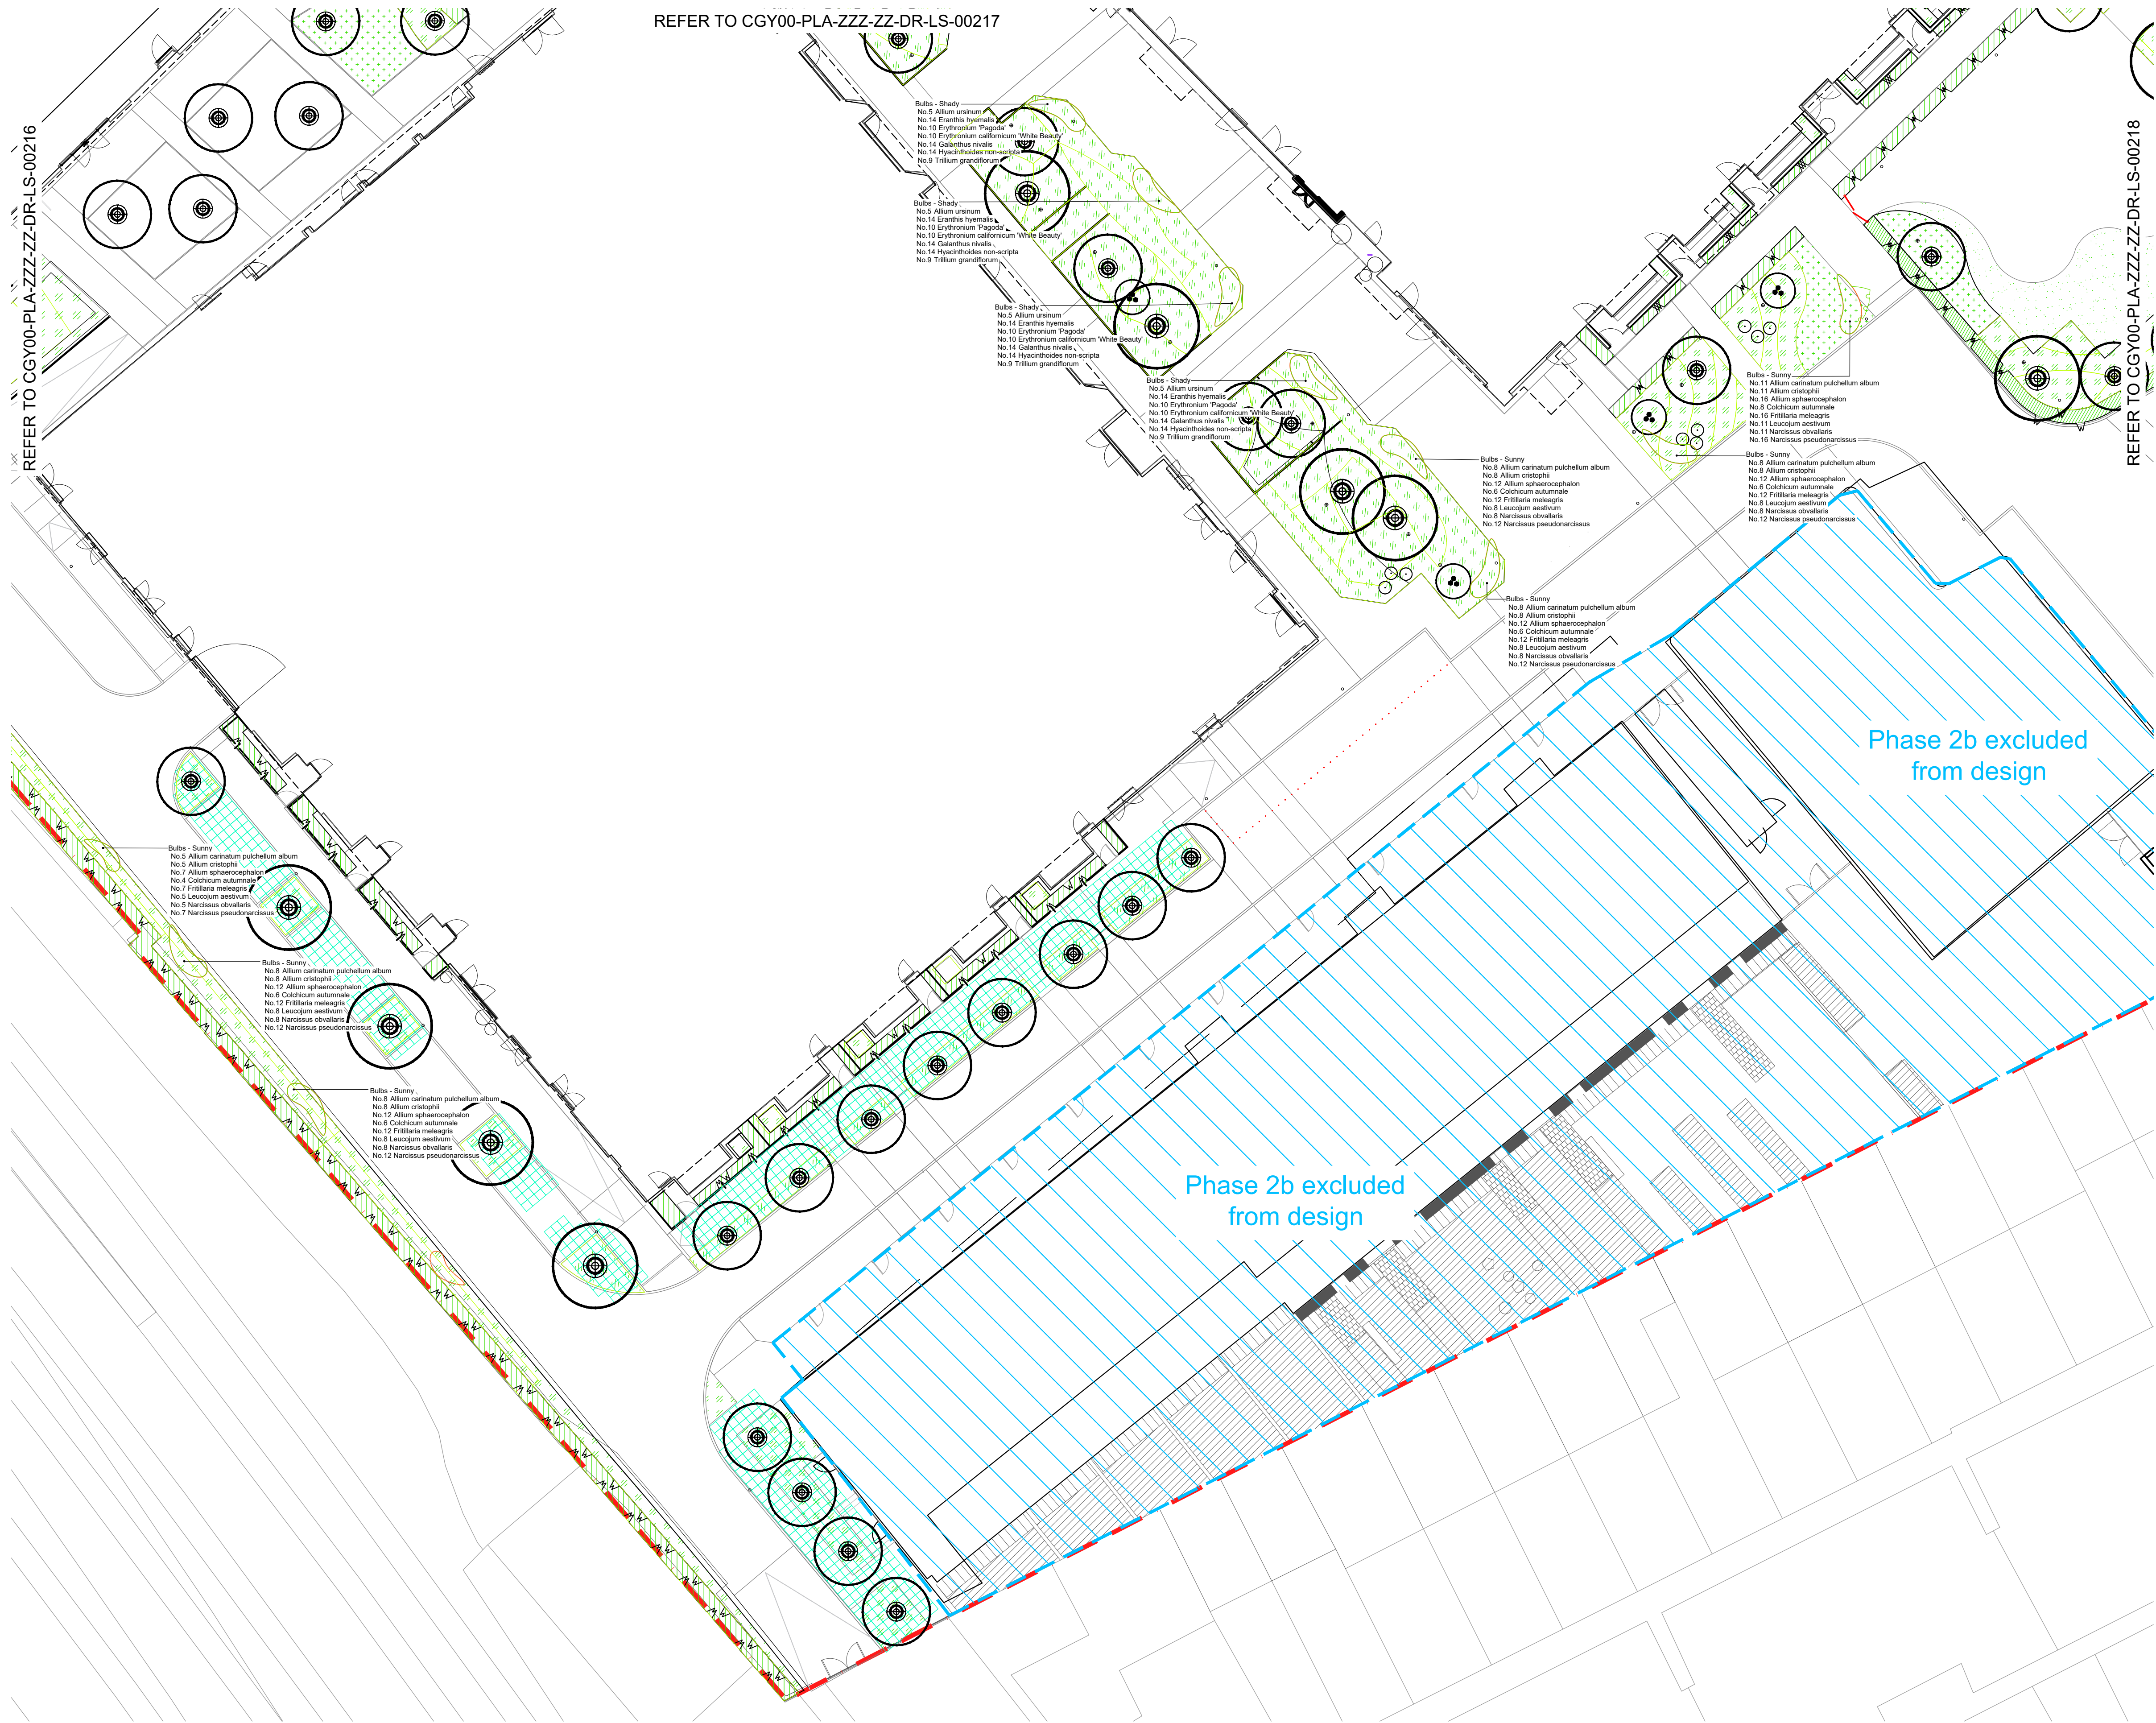

219 Navigation map Scale: 1:2000

DO NOT SCALE FROM DRAWING

Drawing Information
Copyright of Place Design + Planning Ltd. 2008
All Rights Reserved

PLEASE NOTE: Figured dimensions take precedent over scale, do not scale from drawings.

Inform Place Design + Planning Ltd of any discrepancies before works commence on site.

All dimensions to be checked on site

SIGNIFICANT HEALTH, SAFETY & ENVIRONMENTAL INFORMATION RELATING TO CDM

HEALTH:

SAFETY:

ENVIRONMENTAL:

IT IS ASSUMED ALL WORKS WILL BE CARRIED OUT BY A COMPETANT CONTRACTOR WORKING, WHERE APPROPRIATE, TO AN AGREED METHOD STATEMENT

Rev.	Description	date	by	checked
C00	First Issue	16/05/23	CHC	GH

Note:

- For planting schedule, see PLACE drawing GY00-PLA-ZZZ-ZZ-DR-LS-00215.

Client
St. George North London

St. George North London Ltd.
St. George House,
16 The Boulevard
Infernal Wharf
London
SW6 2UB

Project Title
Camden Goods Yard

Drawing Title
Softworks plan - Ground floor (15 of 15)

Project Stage
Stage 4

PLACE
Design + Planning

Place Design + Planning Ltd
16 West Barnes Lane
London, SW20 0BU, UK
+44 208944 1940
+44 208944 1117

scale 1:200 at A1 date 26/01/23 draw by CHC ch by GH
rev no. CGY00-PLA-ZZZ-ZZ-DR-LS-00219 C00