

REFER TO CGY00-PLA-ZZZ-ZZ-DR-LS-00207


REFER TO CGY00-PLA-ZZZ-ZZ-DR-LS-00210

REFER TO CGY00-PLA-ZZZ-ZZ-DR-LS-00210

REFER TO CGY00-PLA-ZZZ-ZZ-DR-LS-00211

- SOFT LANDSCAPE**
- EXISTING TREE to be retained. Red line indicates Root Protection Area
 - PROPOSED SEMI-MATURE TREE Landscape spec.: Q31
 - PROPOSED EXTRA HEAVY TREE Landscape spec.: Q31
 - PROPOSED MULTI-STEM TREE Landscape spec.: Q31
 - HEDGE Landscape spec.: Q31
 - ORNAMENTAL PLANTING Landscape spec.: Q31
 - RAIN GARDEN PLANTING Landscape spec.: Q31
 - LAWN Landscape spec.: Q30
 - FLOWERING LAWN Landscape spec.: Q30
 - PAVEMENT/ SOIL SUPPORT SYSTEM to trees pits in hard surfaces. RootSpace, GreenBlue Urban. Landscape spec.: Q31.520
 - Topiary balls to Marketing suite area.
 - FEATURE SHRUB
- GENERAL**
- SGWL SITE BOUNDARY
 - HIGHWAYS BOUNDARY
 - PHASE 2a SITE BOUNDARY

Phase 2b excluded from design

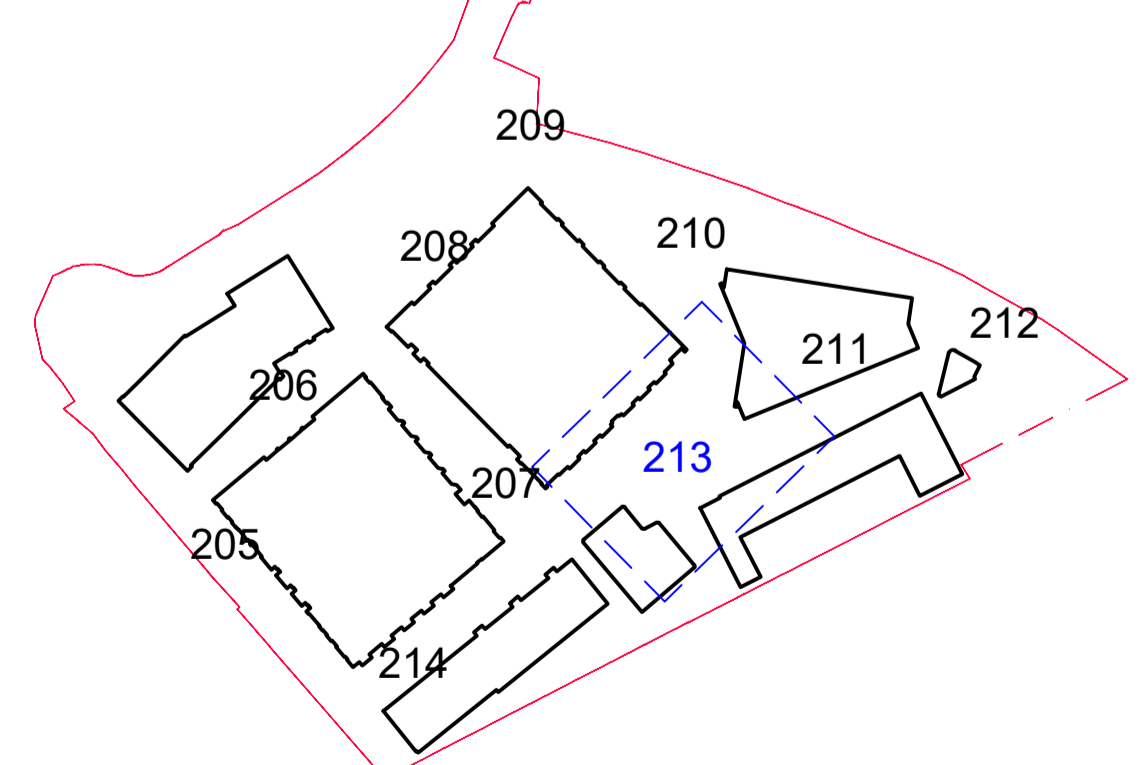

213 Navigation map Scale: 1:2000

DO NOT SCALE FROM DRAWING

Drawing Information Copyright of Place Design + Planning Ltd. 2008 All Rights Reserved	HEALTH, SAFETY & ENVIRONMENTAL INFORMATION RELATING TO CDM
PLEASE NOTE: Figured dimensions take precedent over scale, do not scale from drawings.	HEALTH:
Inform Place Design + Planning Ltd of any discrepancies before works commence on site.	SAFETY:
All dimensions to be checked on site	ENVIRONMENTAL:
	IT IS ASSUMED ALL WORKS WILL BE CARRIED OUT BY A COMPETANT CONTRACTOR WORKING, WHERE APPROPRIATE, TO AN AGREED METHOD STATEMENT

Rev.	Description	date	by	checked
T00	First issue	04/01/22	KG	GH
C00	First issue	28/09/22	CHC	GH
C01	Minor amendments	16/05/23	CHC	GH

Note: For planting schedule, see PLACE drawing GY00-PLA-ZZZ-ZZ-DR-LS-00215.

Client
St. George North London
St. George North London Ltd.
St. George House,
78 Crown Road,
Twickenham,
TW1 3EU

Project Title
Camden Goods Yard
Softworks plan - Ground floor (9 of 15)
Project Stage
Stage 4

PLACE
Design + Planning
scale 1:100 at A1 date 21/12/21 draw by KG ch by GH
CGY00-PLA-ZZZ-ZZ-DR-LS-00213 C01