


1 Block B (Level 2)
Scale: 1:100

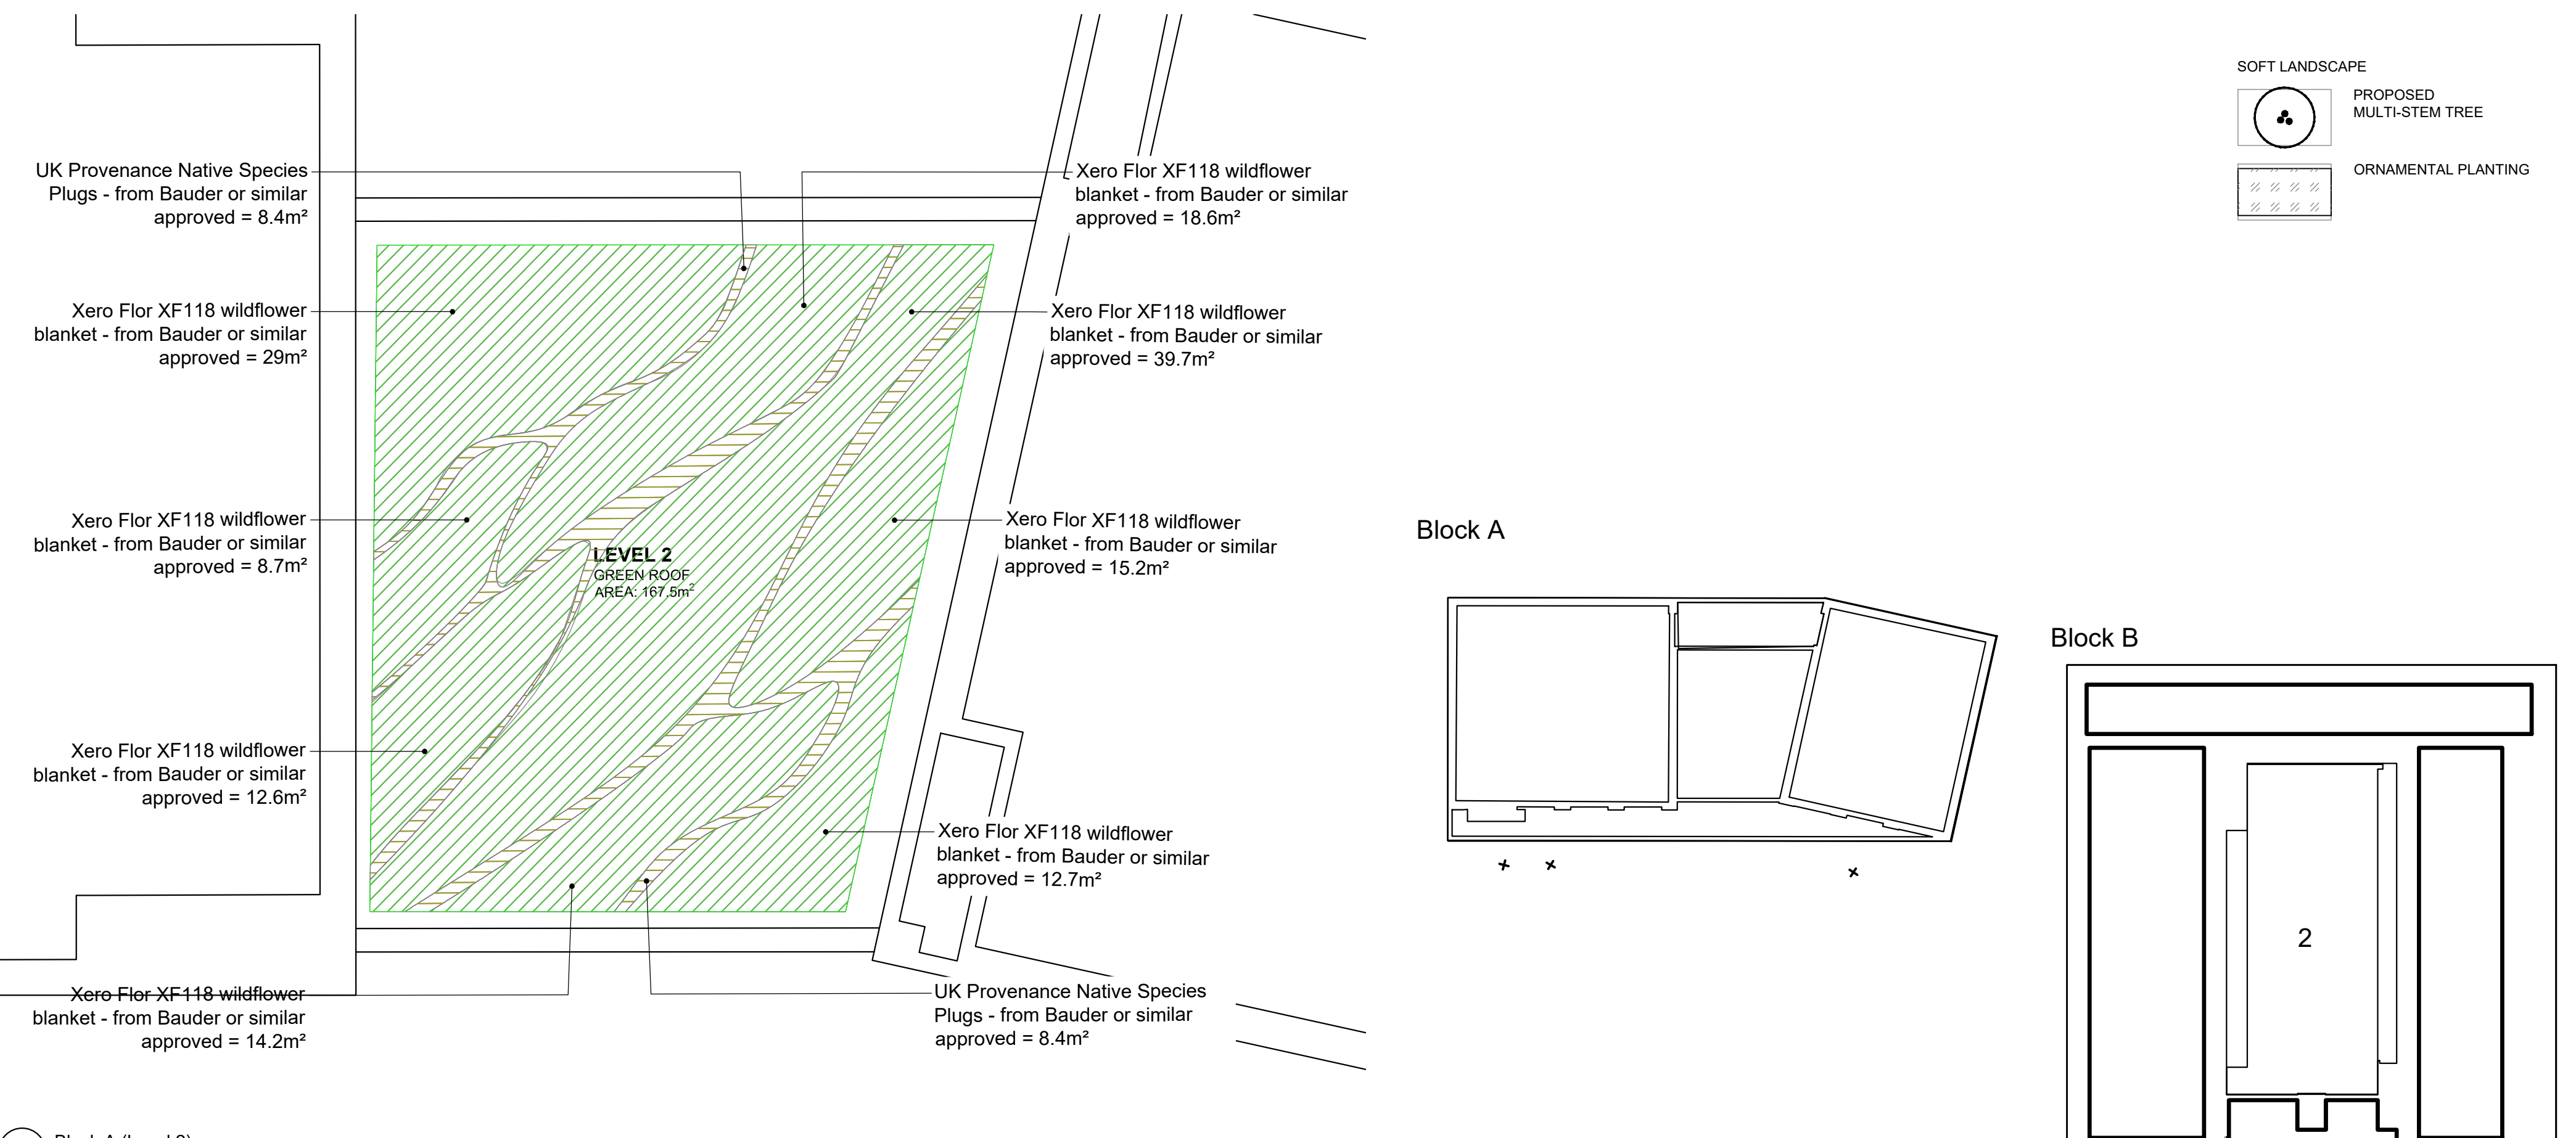


2 Block A (Level 2)
Scale: 1:100

200 Navigation maps - Block B
Scale: 1:500

Drawing Information
Copyright of Place Design + Planning Ltd. 2008 | All Rights Reserved | PLEASE NOTE: Figured dimensions take precedent over scale, do not scale from drawings. | Inform Place Design + Planning Ltd of any discrepancies before works commence on site. | All dimensions to be checked on site | DO NOT SCALE FROM DRAWING

Rev.	Description	date	by	checked
C00	Final Issue	24/08/22	BF	GH
C01	Minor amendments	24/02/23	CHC	GH
C02	Issue for Condition 24	16/05/23	CHC	GH
C03	Second issue	13/12/23	CC	GH

NOTE:
 • For full planting schedule, refer to drawing CGY00-PLA-ZZZ-RF-SH-LS-00204.
 • Block A information removed from sheet layout for discharging planning condition.

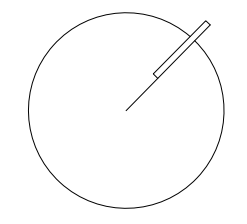

Client
St. George North London
 St George House
 16 The Boulevard
 Imperial Wharf
 London
 SW9 2JB

Project Title
Camden Goods Yard
 Drawing Title
Softworks plan - Block A and B roof terraces (1 of 5)
 Project Stage
Stage 4

PLACE
 Design + Planning
 Place Design + Planning Ltd
 16 West Barnes Lane
 London, SW20 0BU, UK
 +44 208944 1940
 +44 208944 1117

scale 1:100 at A1 date 02/11/21 draw by KG ch by GH
 CGY00-PLA-ZZZ-RF-DR-LS-00200 C03