


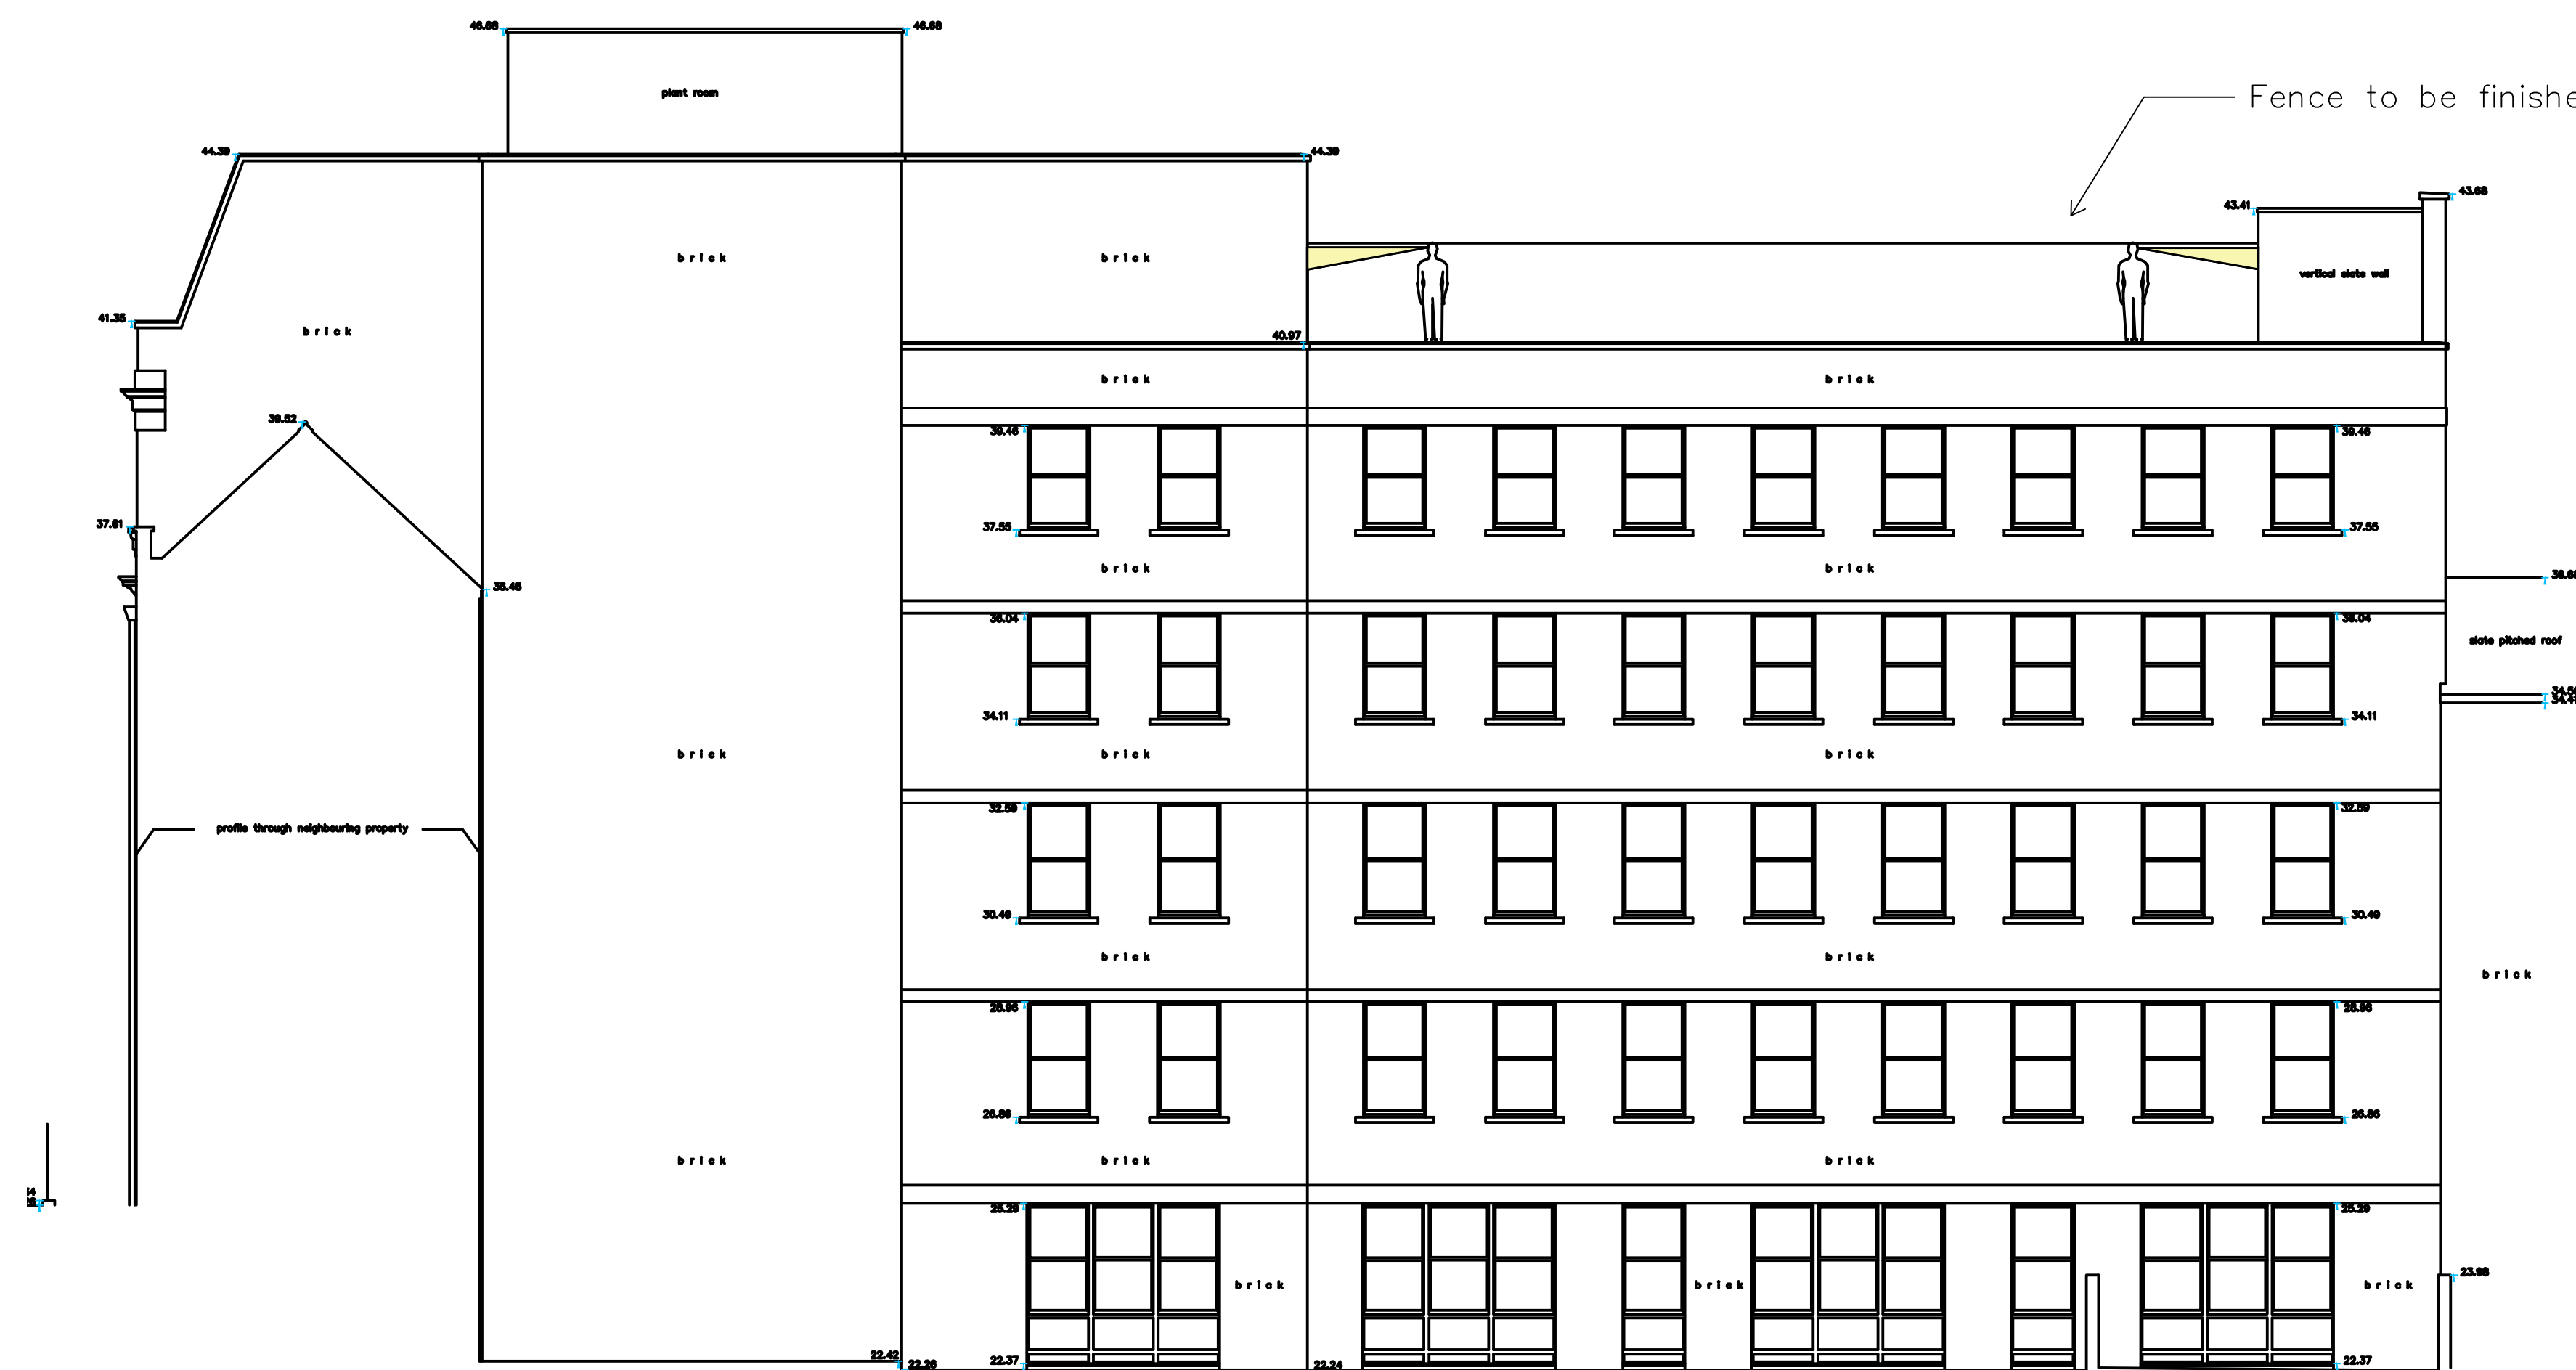

Section
CC



REV	DESCRIPTION	BY	DATE
-----	-------------	----	------

Project			
Bloomsbury			
Address			
24-28 Bloomsbury Way London			
			
The Vaults, 1 Bartlett Street, Bath, BA1 2DZ 01225 485 600 info@interaction.uk.com interaction.uk.com			
Drawing Title			
Terrace Elevation Section CC			
Drawing Number			
000-0G.00			
Project Number		Floor	Drawing
B1927		ZZ	90
Drawing Status			Revision
Planning Application			00
Drawing Scale	Drawn by	Checked by	Date
1:100-1 @ A1/E		LST	13/09/23