


Music Department

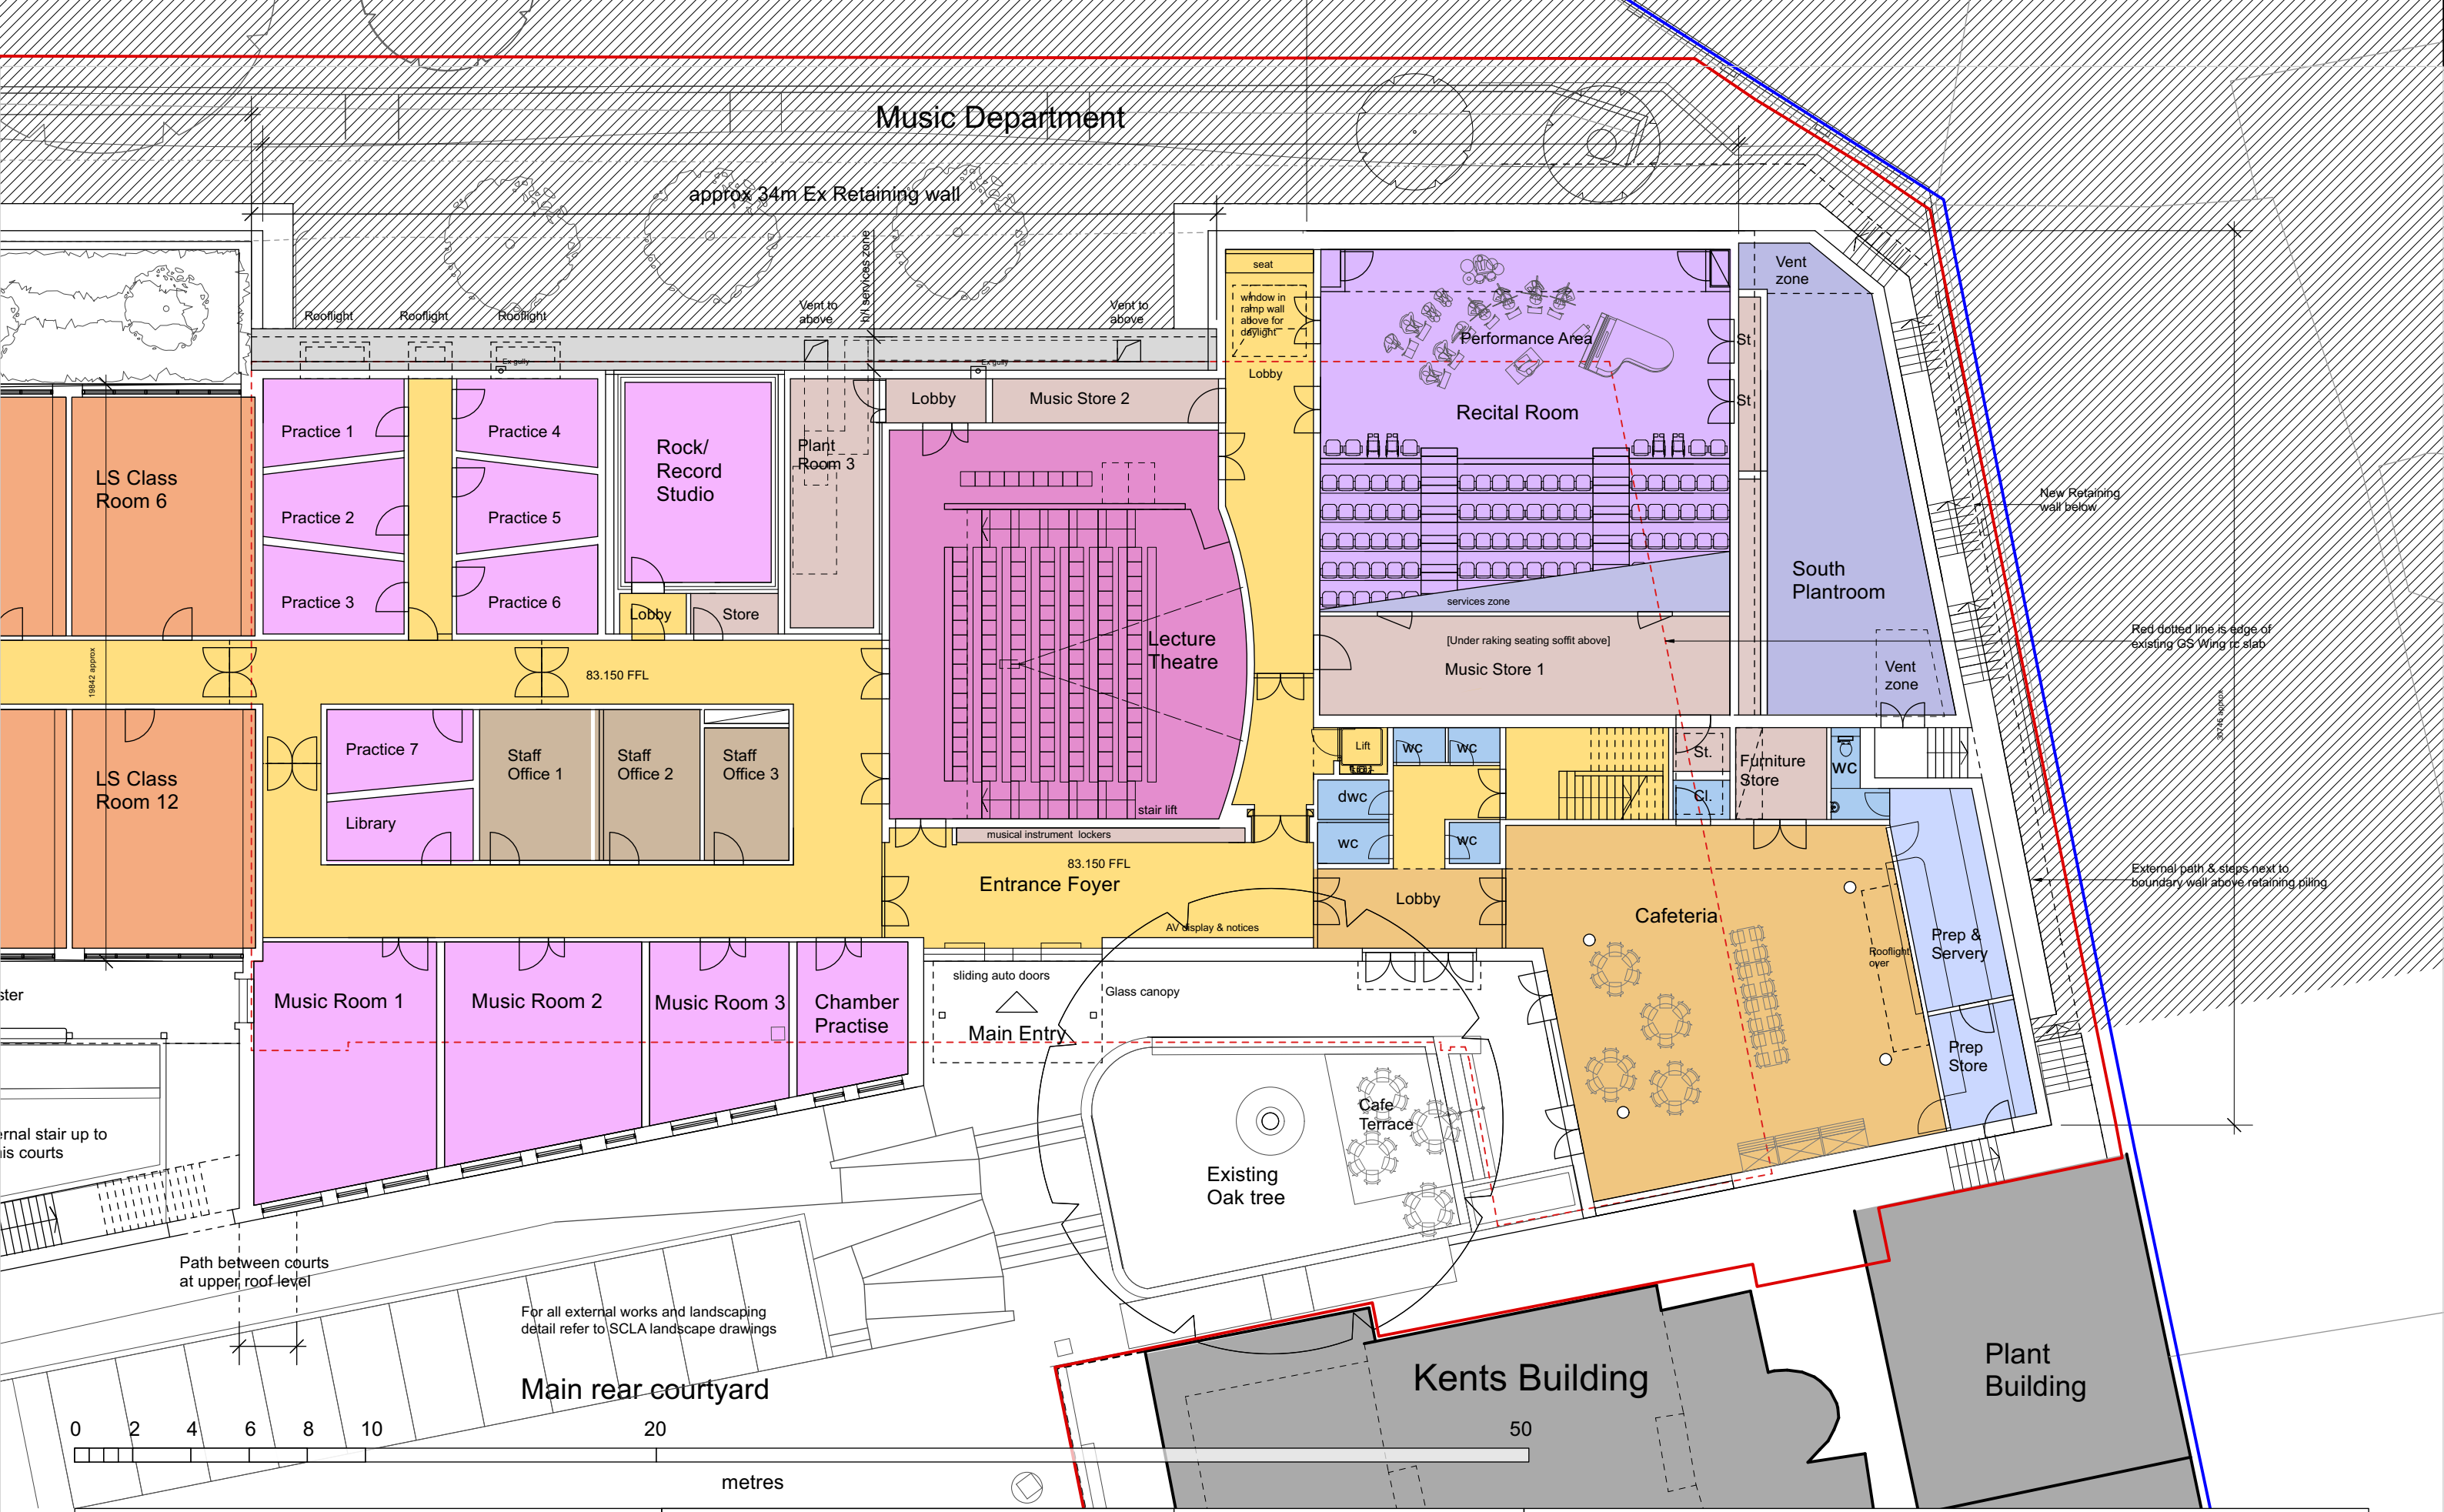

ed toovey architects

studio 401 royle building
31 wenlock road
london n1 7sh
07880 725763
edtoovey@yahoo.co.uk

Revisions:

PLANNING ISSUE

- Always take site measurements to verify dimensions
- Refer to M&E Engineers drawings for all services



University College School : Project 200 East development

Ground Floor Detail plan [South] proposed Drwg No. 2037 / GA / 020 -

December 2023

Scale 1:200 @ A3