




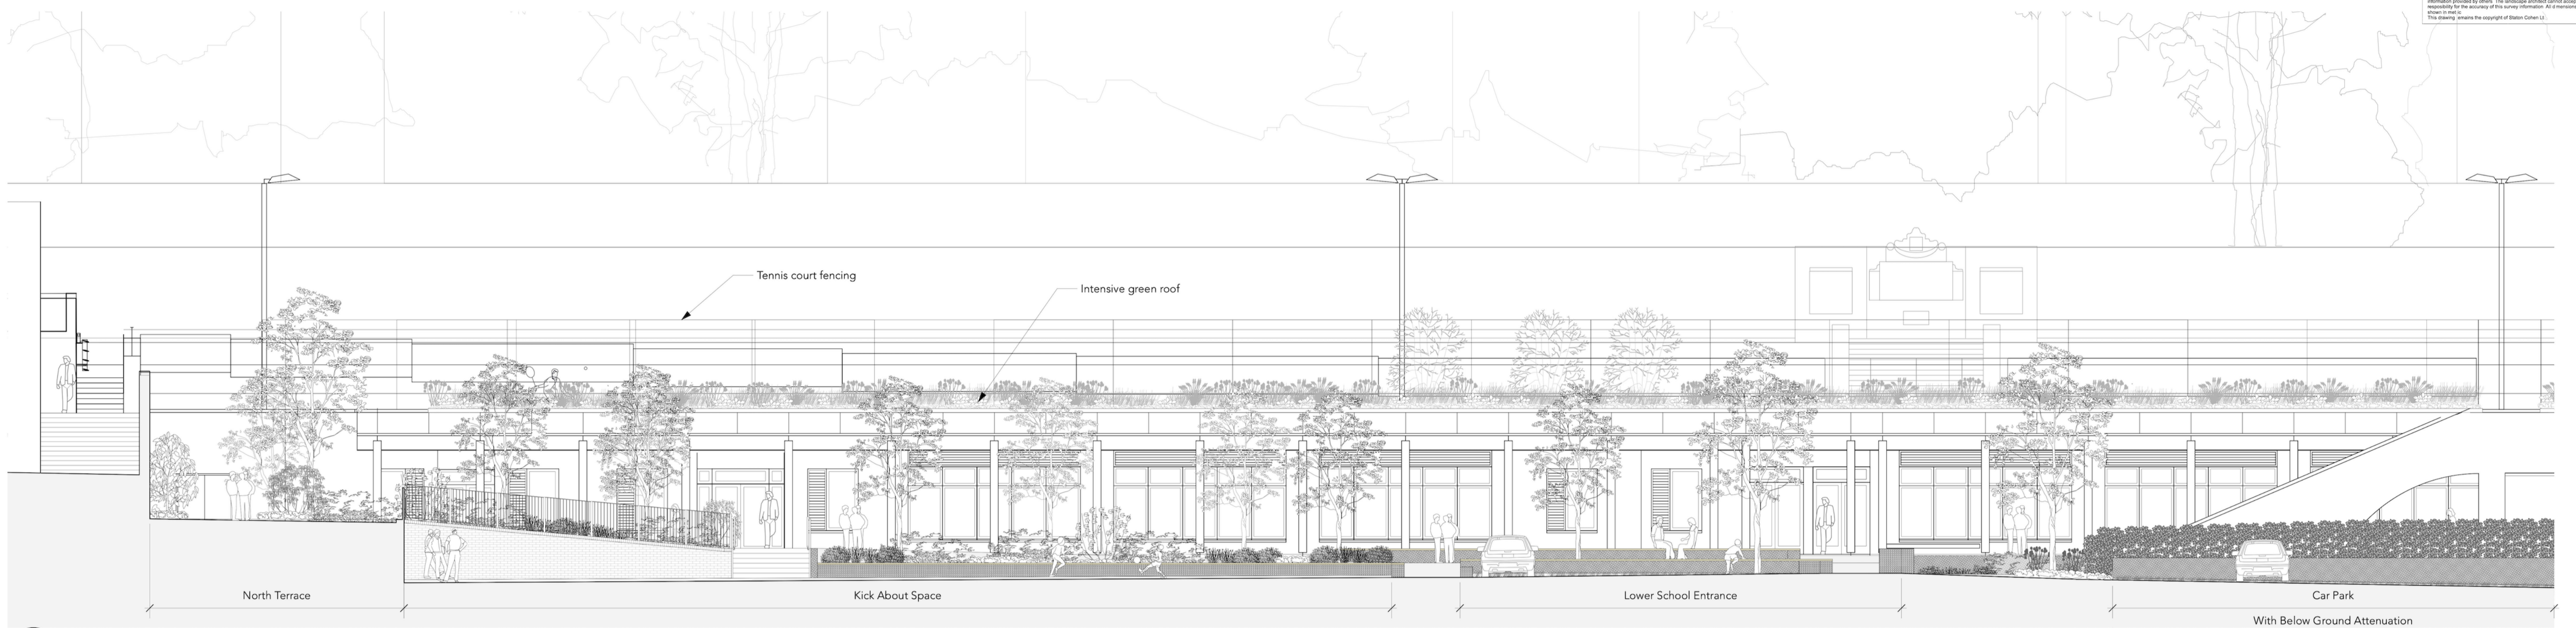

1 Elevation - North  
Scale: 1:100



2 Elevation - South  
Scale: 1:100

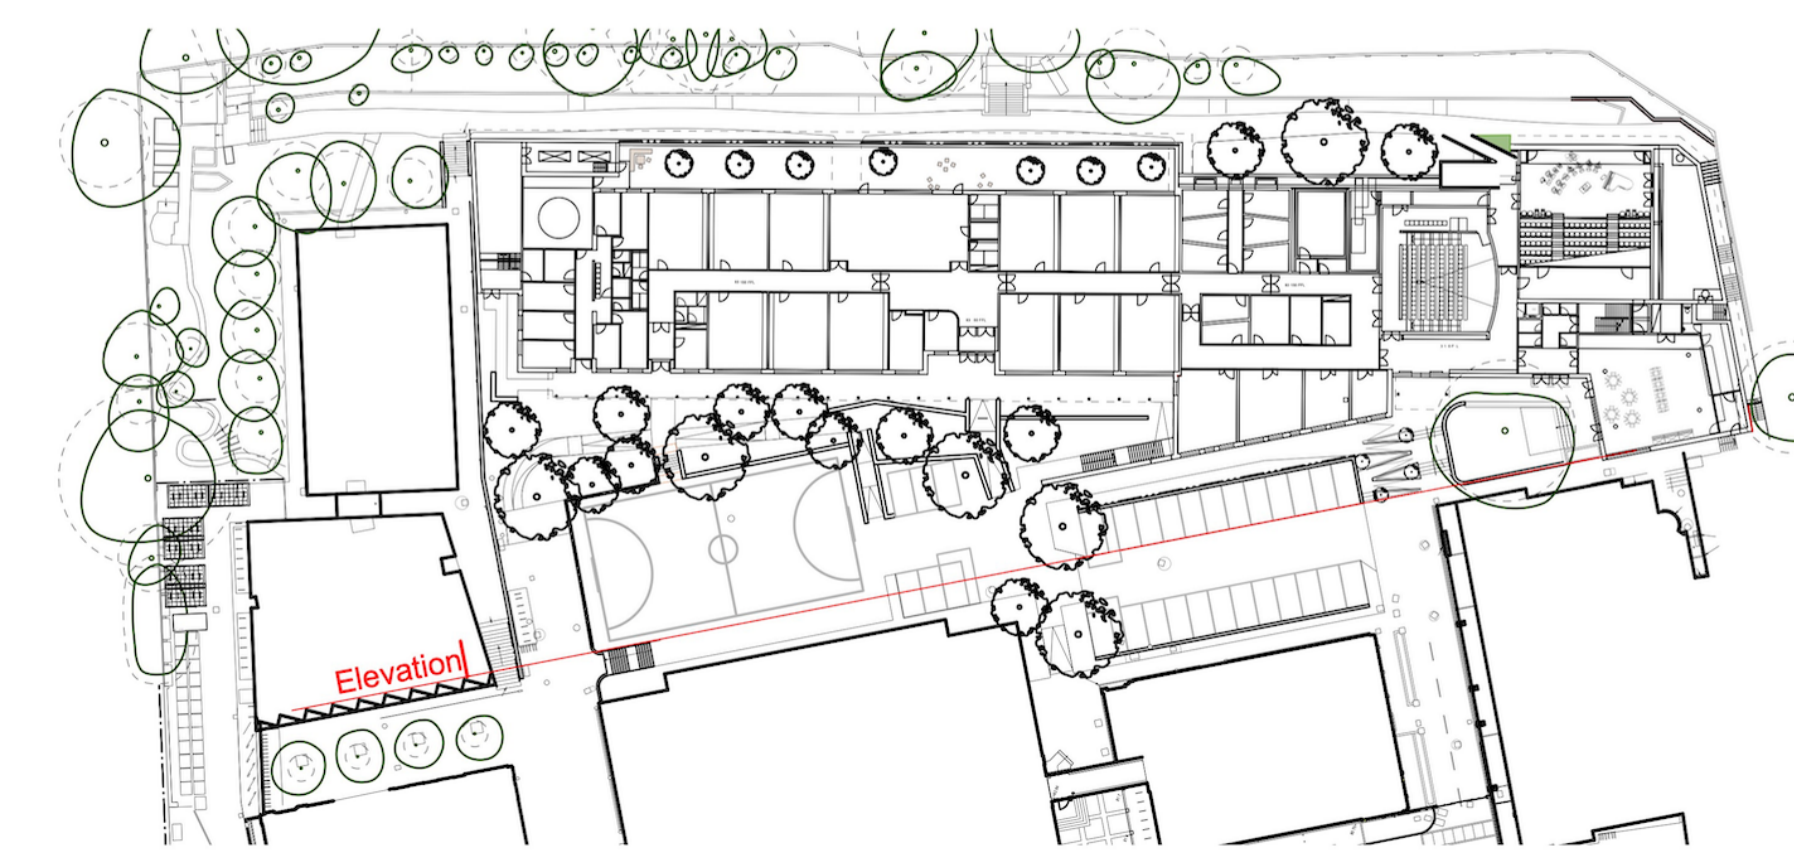

ISSUE	REASON FOR ISSUE	DATE
<p><b>STATON COHEN</b> Landscape Architecture</p> <p>The Studio 38 St. James Road London E8 5EH</p> <p>www.statoncohen.com info@statoncohen.com 0208 441 8029</p>		
<p>PROJECT <b>UCS 200</b></p>		
PROJECT CODE <b>P192</b>	CLIENT <b>University College School</b>	
<p>DRAWING TITLE <b>External Works - Elevation</b></p>		
SCALE <b>1:100 @ A1</b>	DATE OF FIRST ISSUE <b>DEC 2023</b>	
DRAWING NUMBER <b>PL05</b>	REVISION <b>PLANNING</b>	