

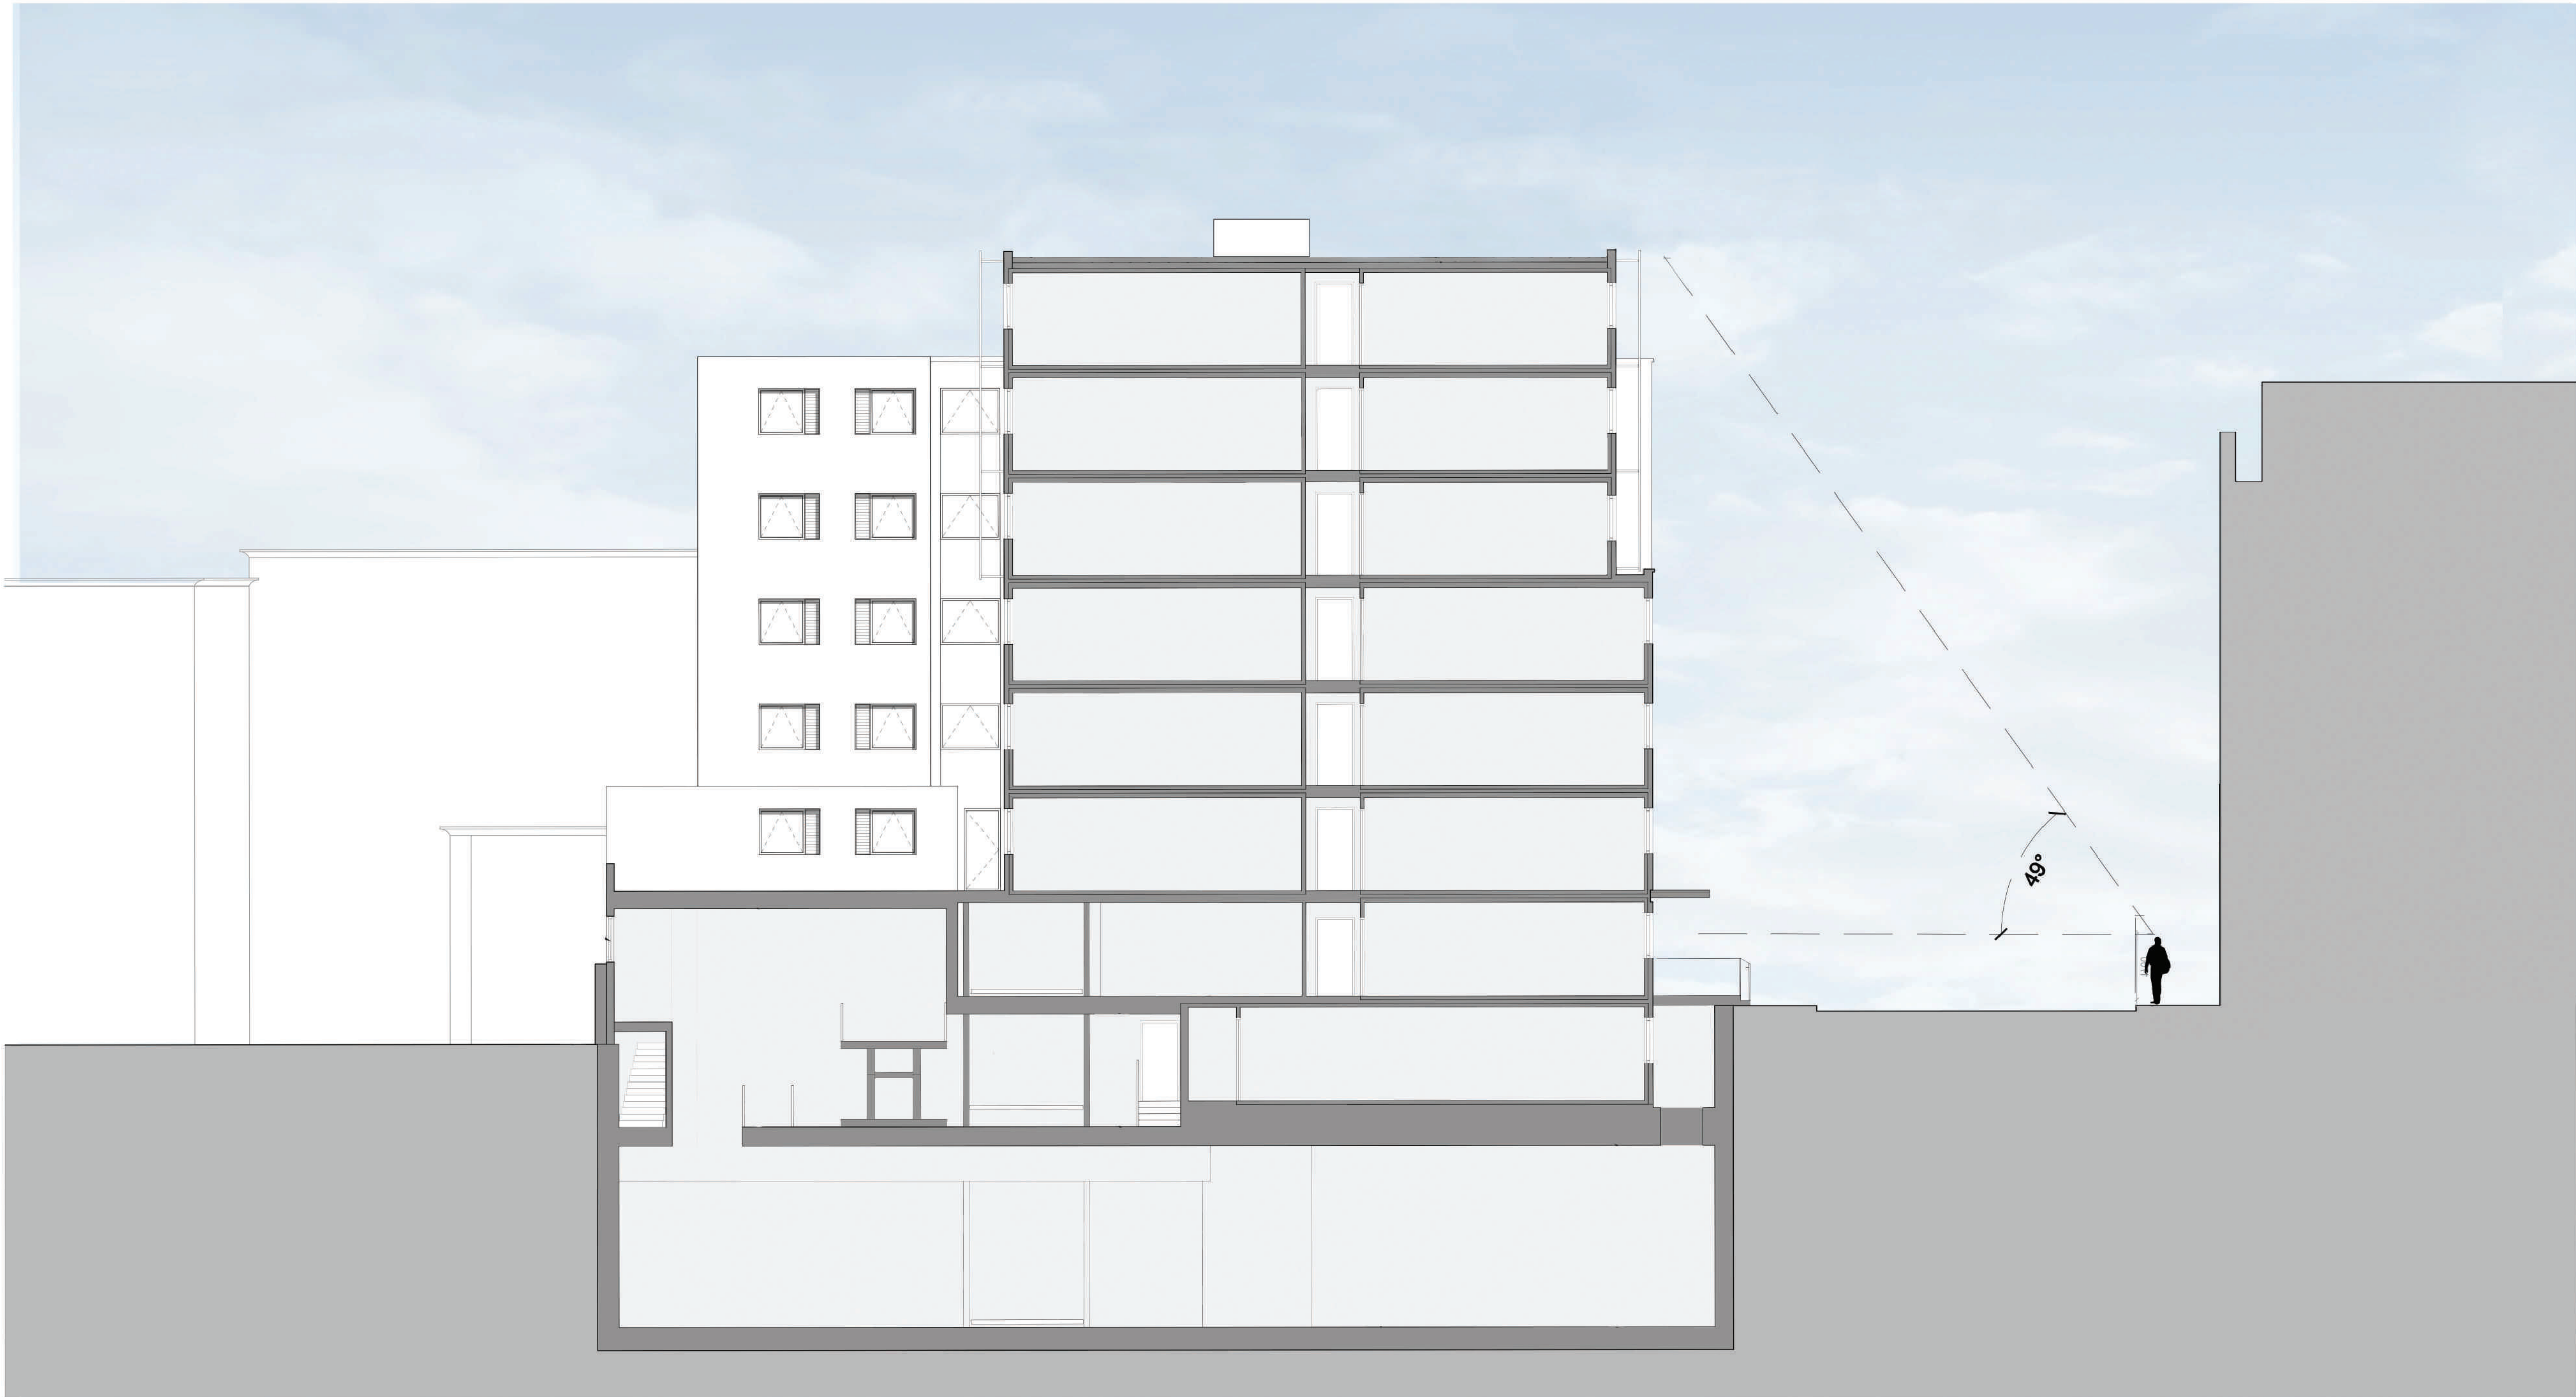


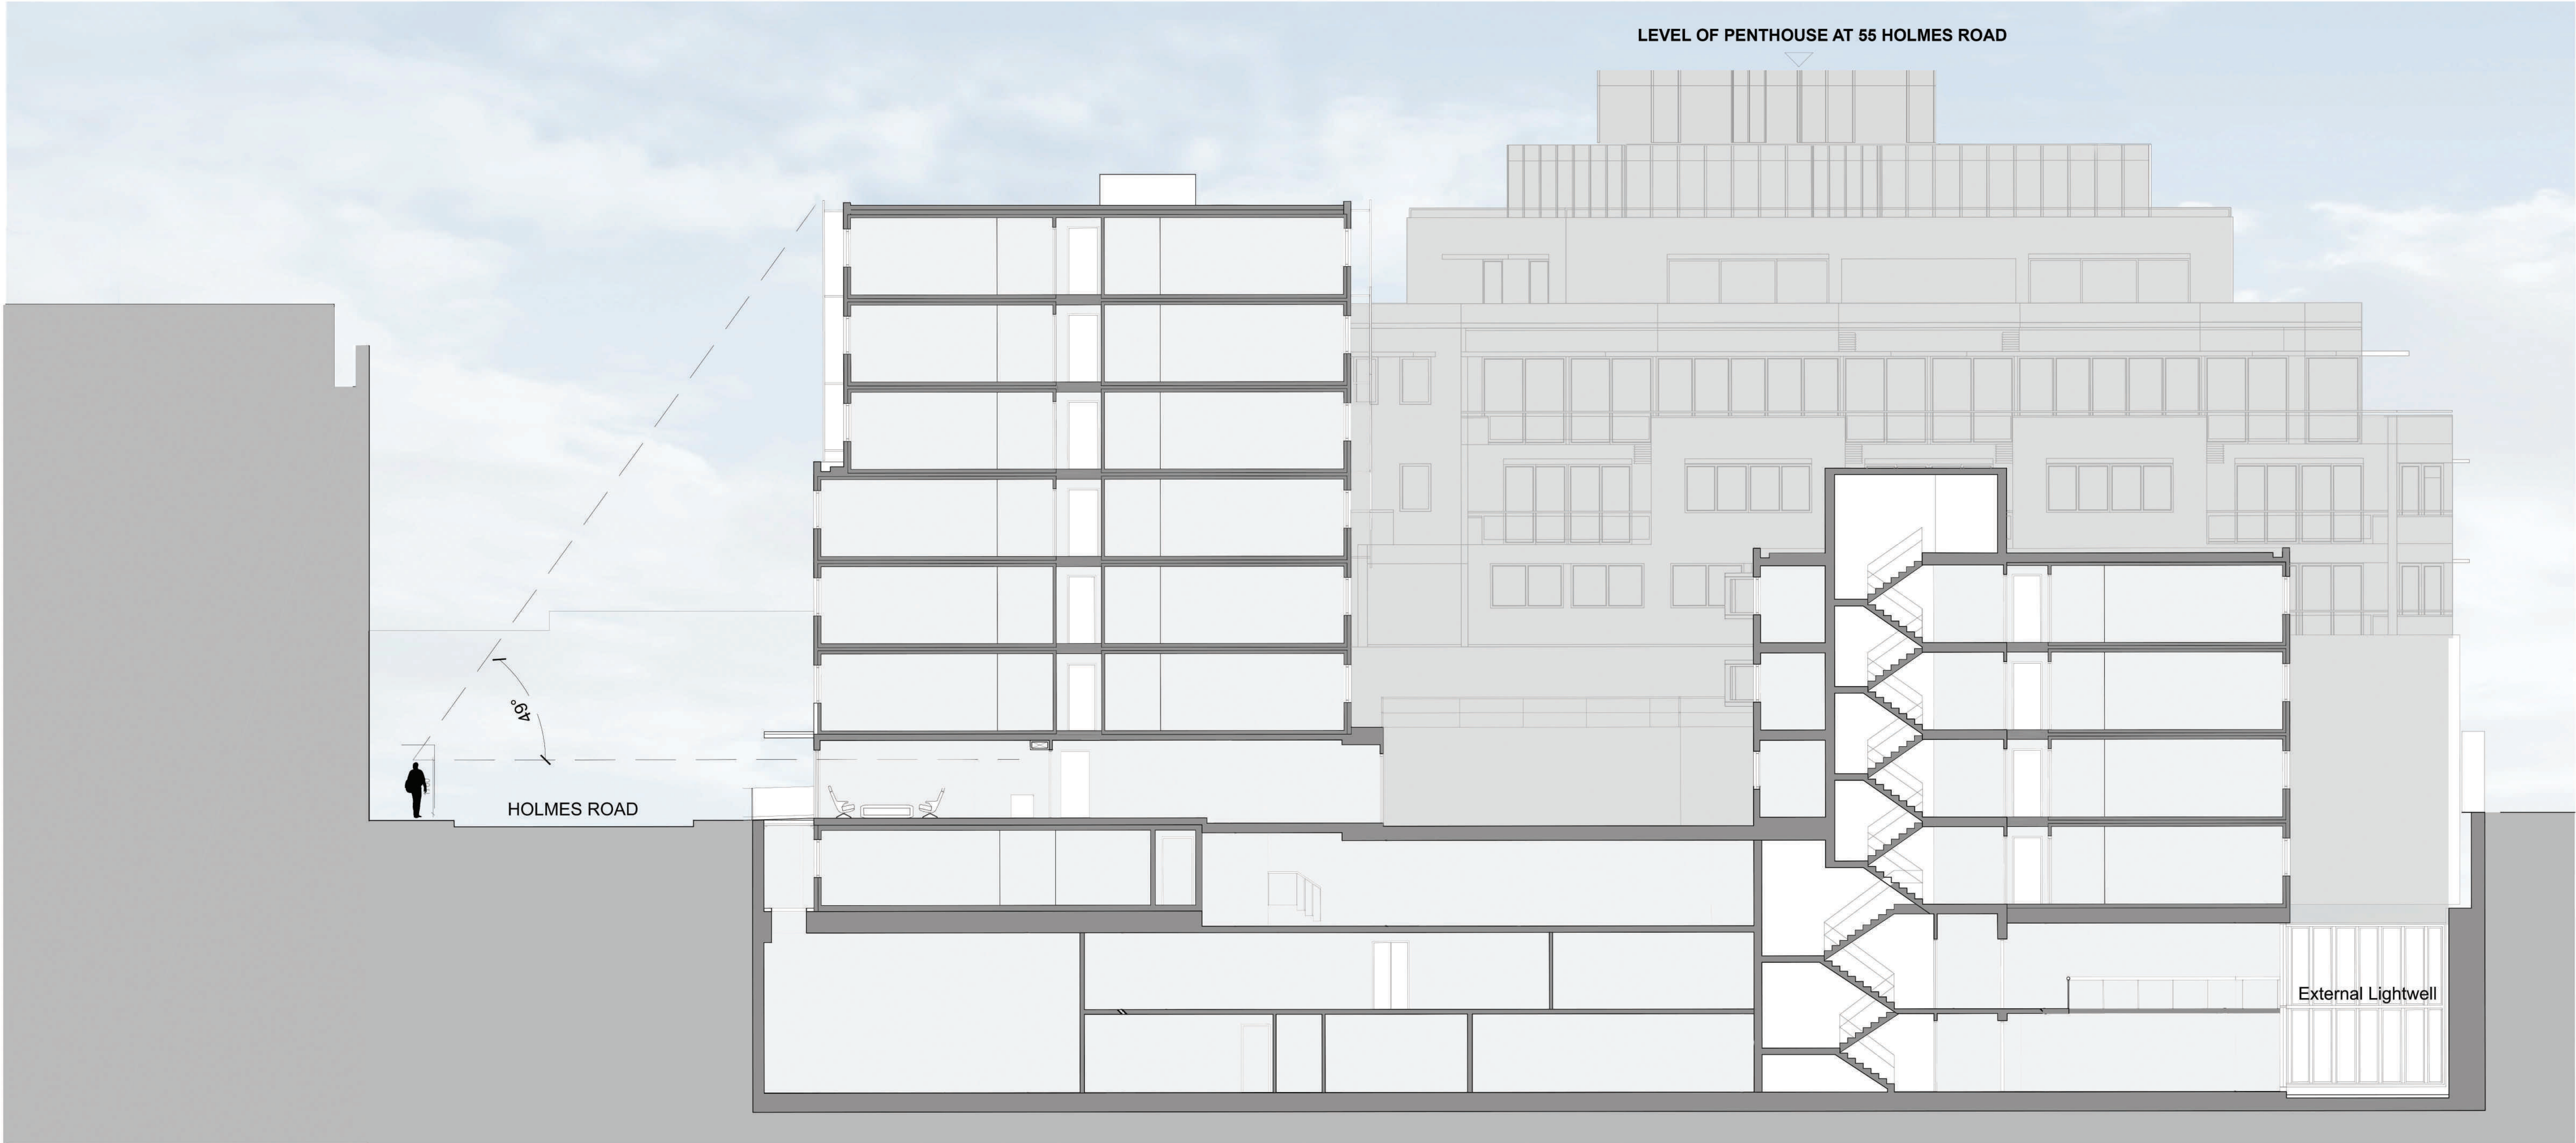

SECTION A-A

- ROOF PARAPET LEVEL.
+22.100
- SEVENTH F.F.L.
+19.330
- SIXTH F.F.L.
+16.500
- FIFTH F.F.L.
+13.750
- FORTH F.F.L.
+11.000
- THIRD F.F.L.
+8.250
- SECOND F.F.L.
+5.500
- FIRST F.F.L.
+2.750
- GRD. F.F.L.
+0.00
- 01 F.F.L.
—2.750
- SSL/FFL Lower Warehouse
—8.670
- Social Area
—0.170
- Upper Warehouse
—3.420

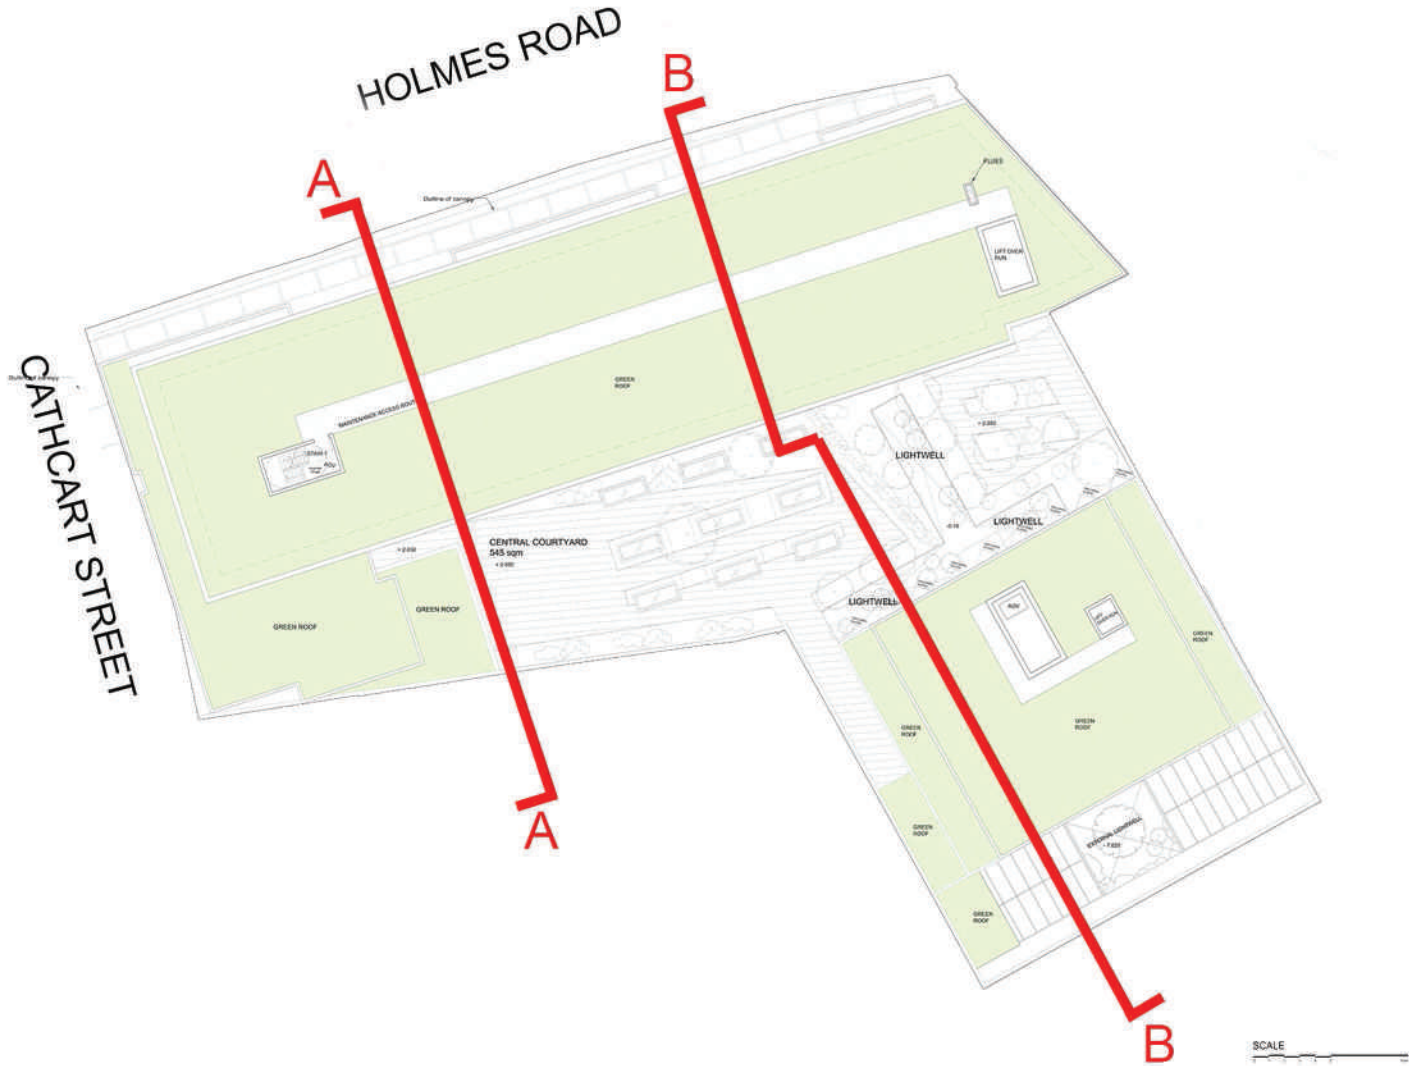

SECTION B-B

- ROOF PARAPET LEVEL.
+22.100
- SEVENTH F.F.L.
+19.330
- SIXTH F.F.L.
+16.500
- FIFTH F.F.L.
+13.750
- FORTH F.F.L.
+11.000
- THIRD F.F.L.
+8.250
- SECOND F.F.L.
+5.500
- FIRST F.F.L.
+2.750
- GRD. F.F.L.
+0.00
- 01 F.F.L.
—2.750
- Mezzanine Level
—5.045
- 02 F.F.L.
—8.660
- Ground Floor Social Area
—0.170
- Upper Warehouse
—3.420
- External Lightwell


REVISIONS

Rev. Date By

PLANNING APPLICATION

ALL DIMENSIONS TO BE CHECKED ON SITE
WORK TO FIGURED DIMENSIONS ONLY
REPORT DISCREPANCIES TO THE ARCHITECT
AT ONCE BEFORE PROCEEDING

Contemporary Design Solutions

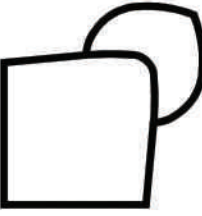

46 Great Marlborough Street
London
W1F 7JW
Telephone: 020 7494 9000 Fax: 020 7494 4944

Client

65 HOLMES ROAD LTD

Project Title

7th Floor Extension
65 Holmes Road
London
NW5 3AN

Drawing Title

EXISTING
Section BB Section AA

Scale 1: 20 @A0 Date MARCH 2020

Drawn MR Checked CT

Drawing No. Rev.

200305 - A(S)P300