
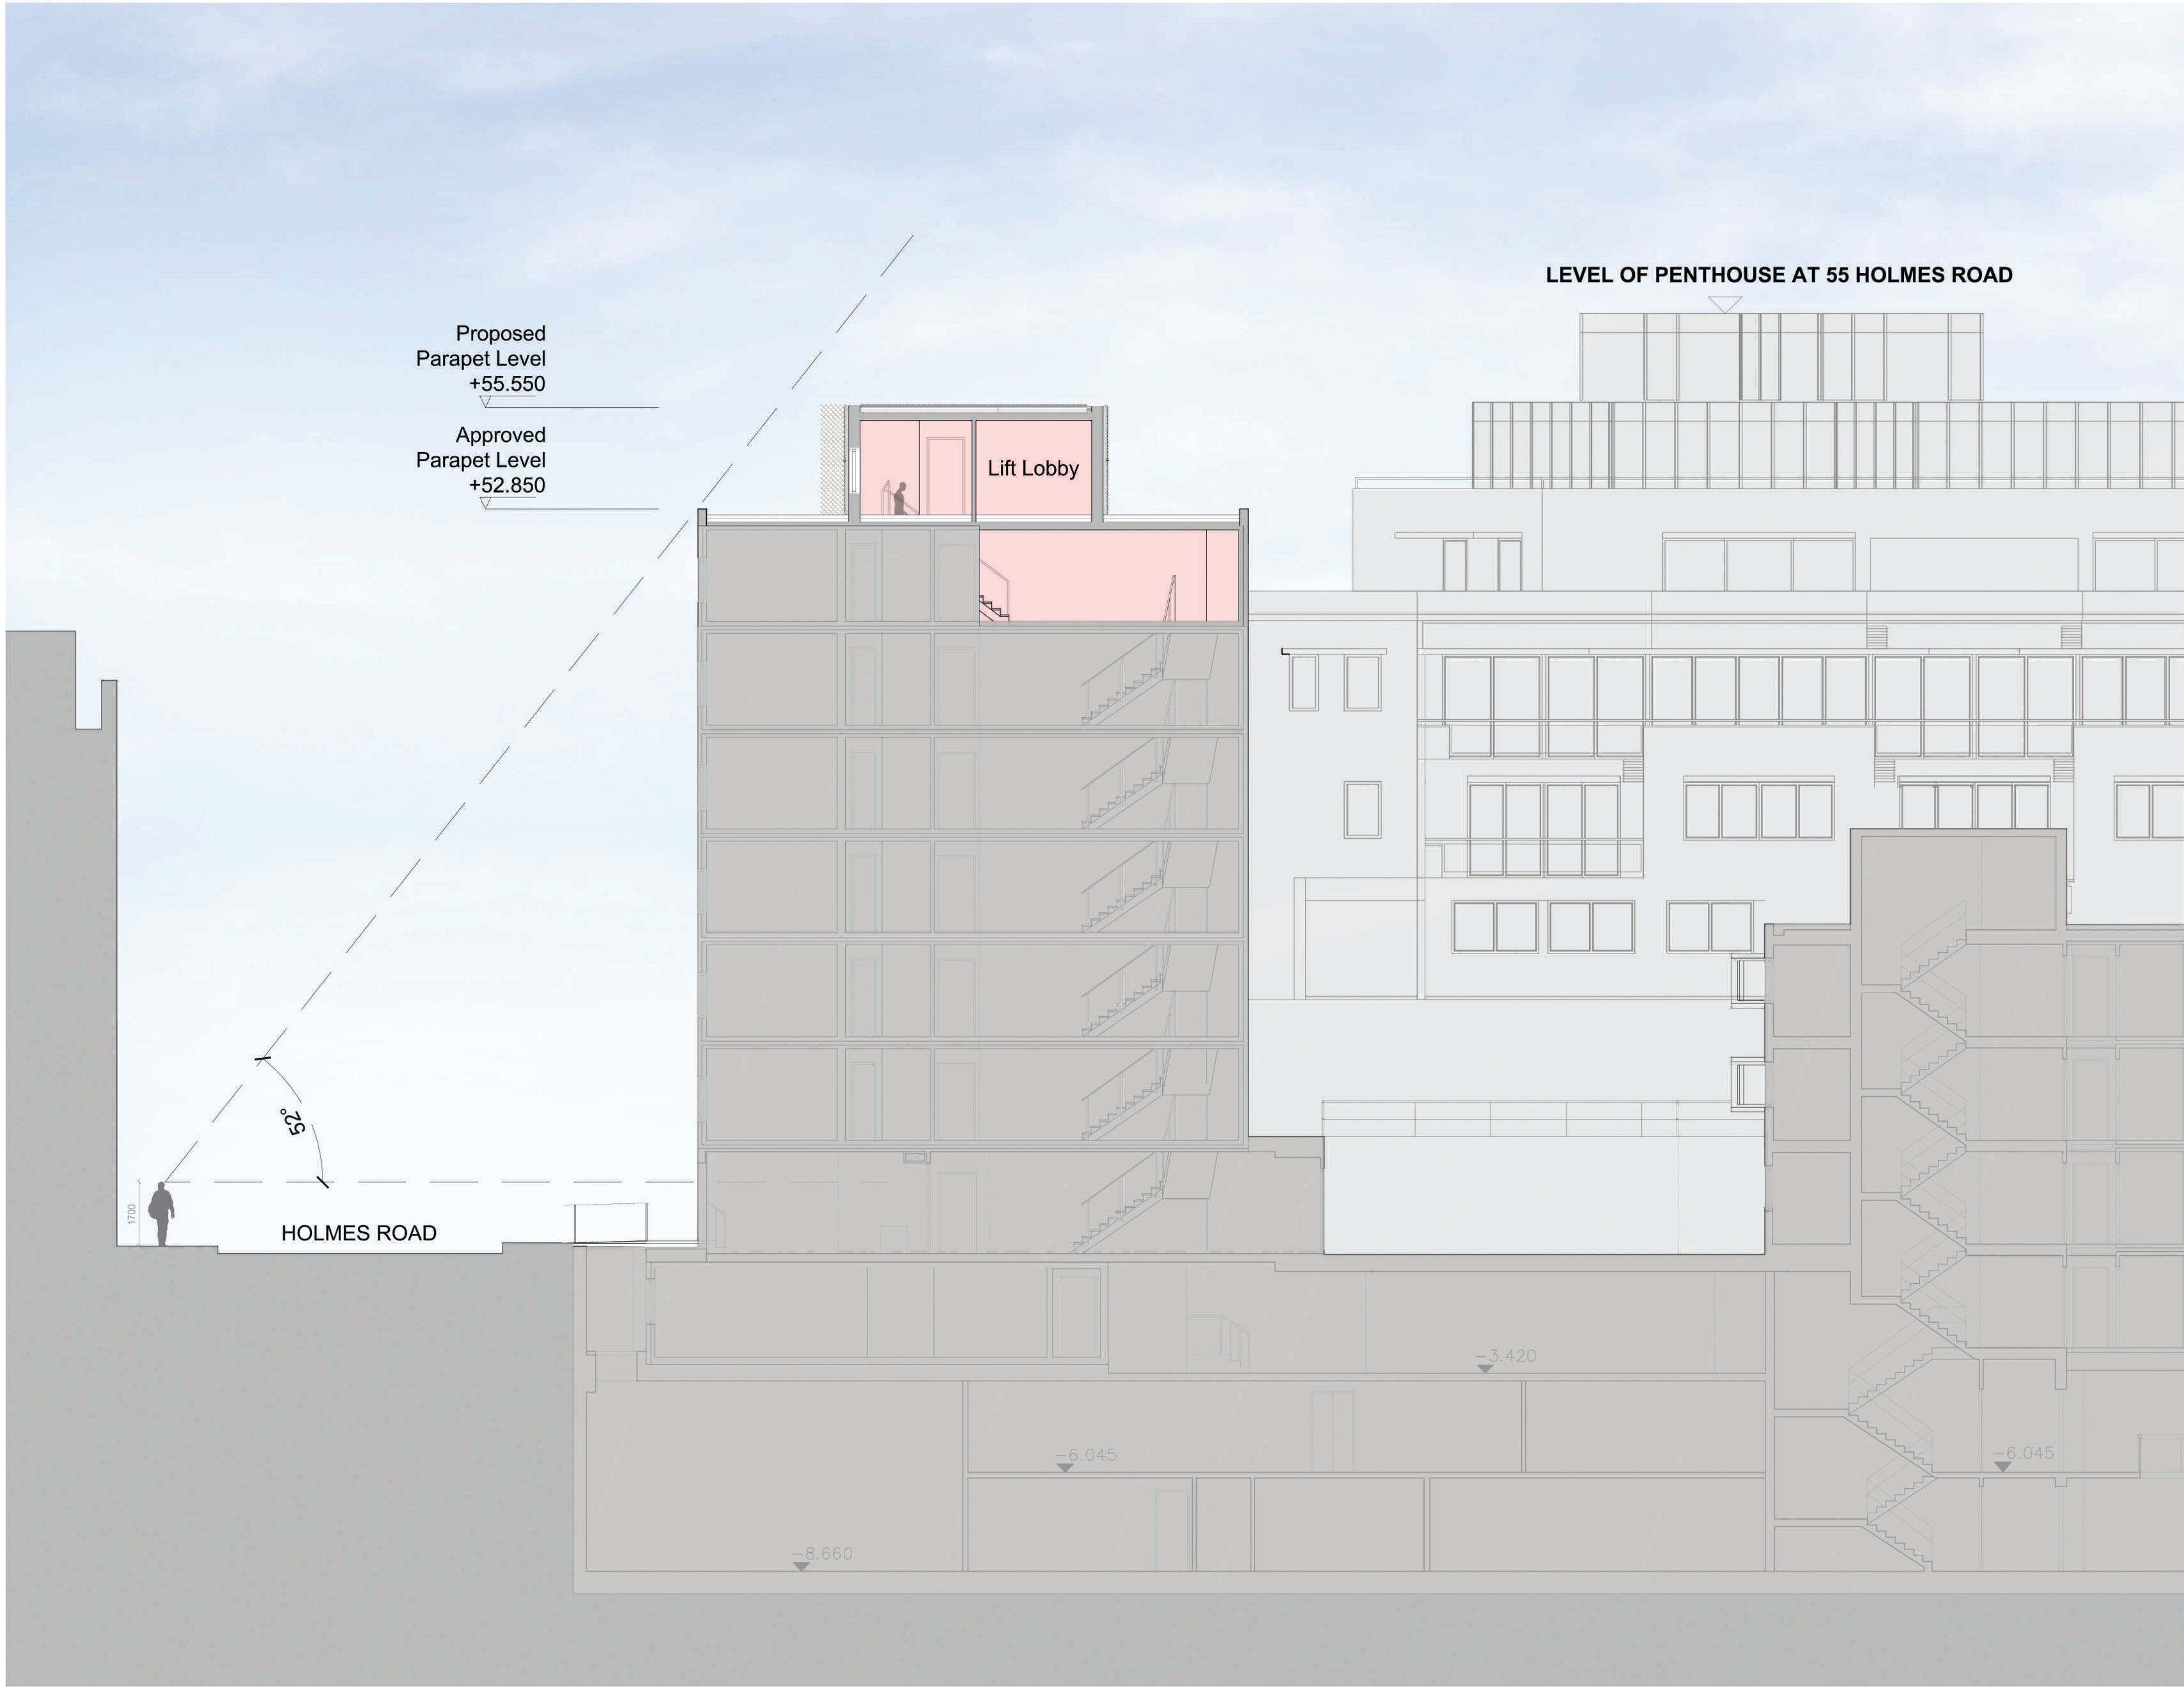


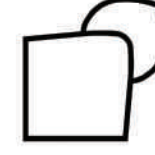

REVISIONS		
Rev.	Date	By
-	-	-

PLANNING APPLICATION

ALL DIMENSIONS TO BE CHECKED ON SITE
WORK TO FIGURED DIMENSIONS ONLY
REPORT DISCREPANCIES TO THE ARCHITECT
AT ONCE BEFORE PROCEEDING

Contemporary Design Solutions

46 Great Marlborough Street
London
W1F 7JW
Telephone: 020 7494 9000 Fax: 020 7494 4944

Client

65 HOLMES ROAD LTD

Project Title
7th Floor Extension
65 Holmes Road
London
NW5 3AN

Drawing Title
PROPOSED
Section C-C'

Scale	1: 100 @A1	Date	AUGUST 2023
Drawn	TT	Checked	CT
Drawing No.	A(GA)P303		Rev.