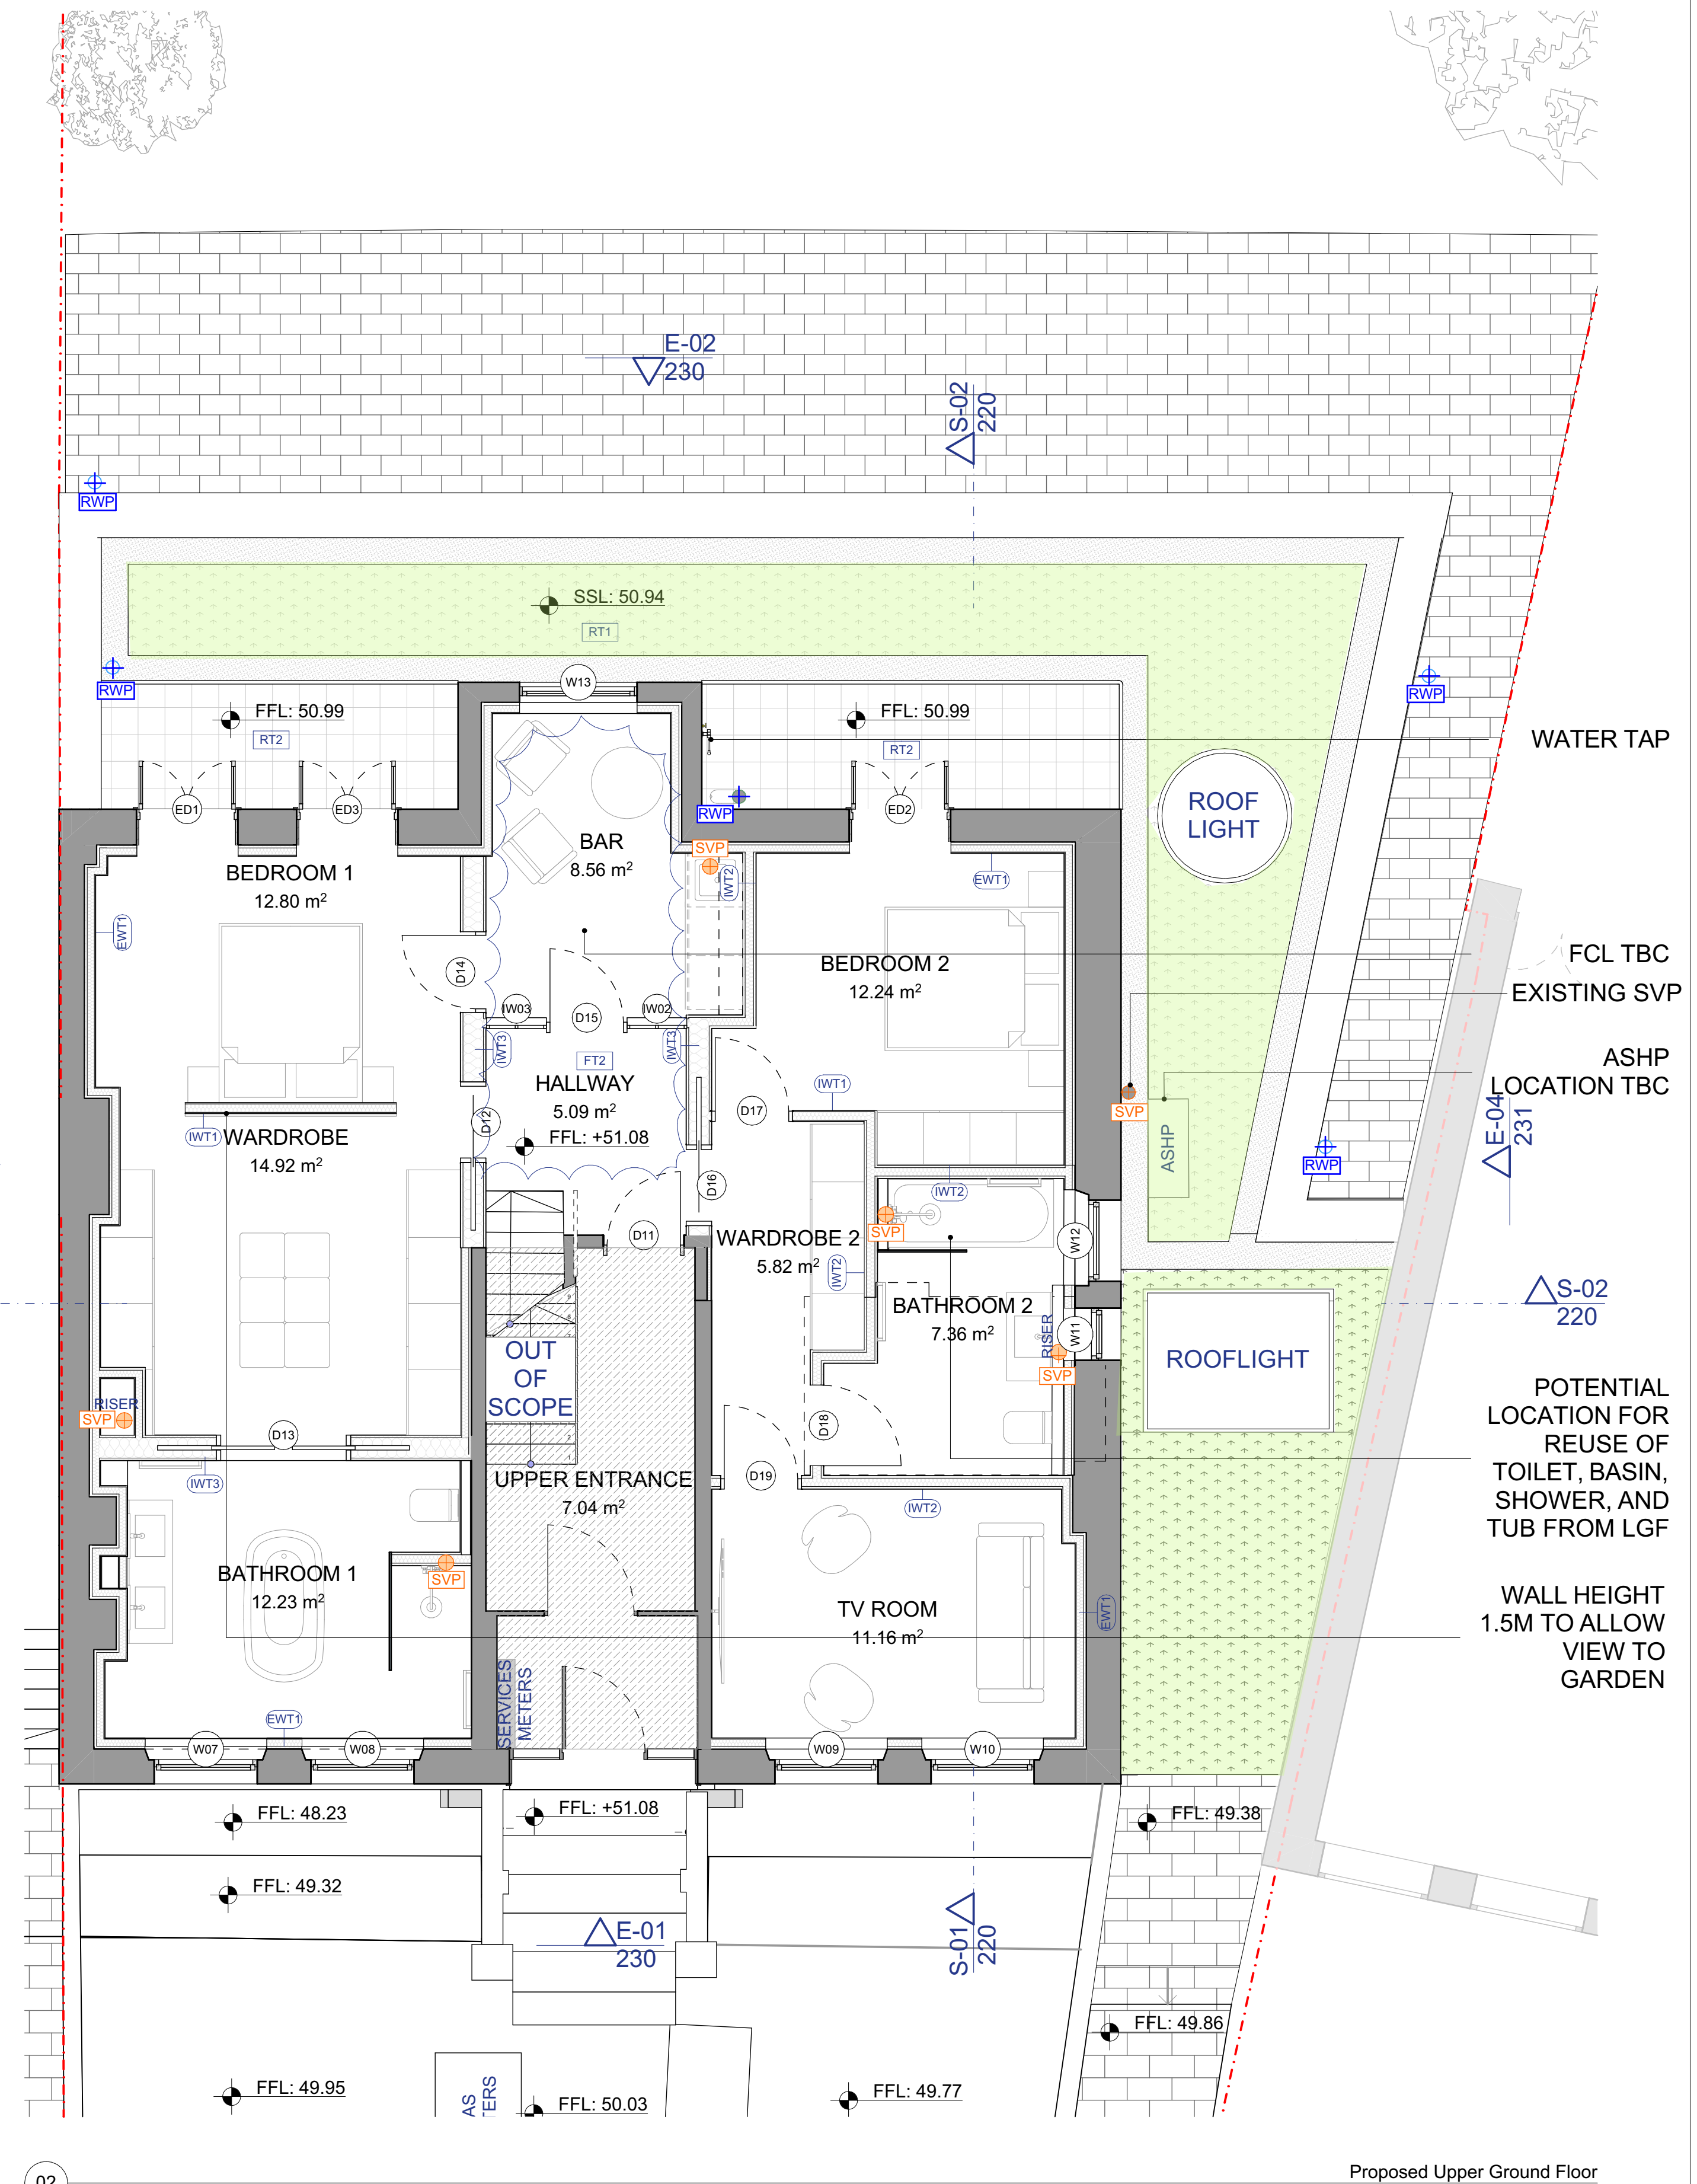
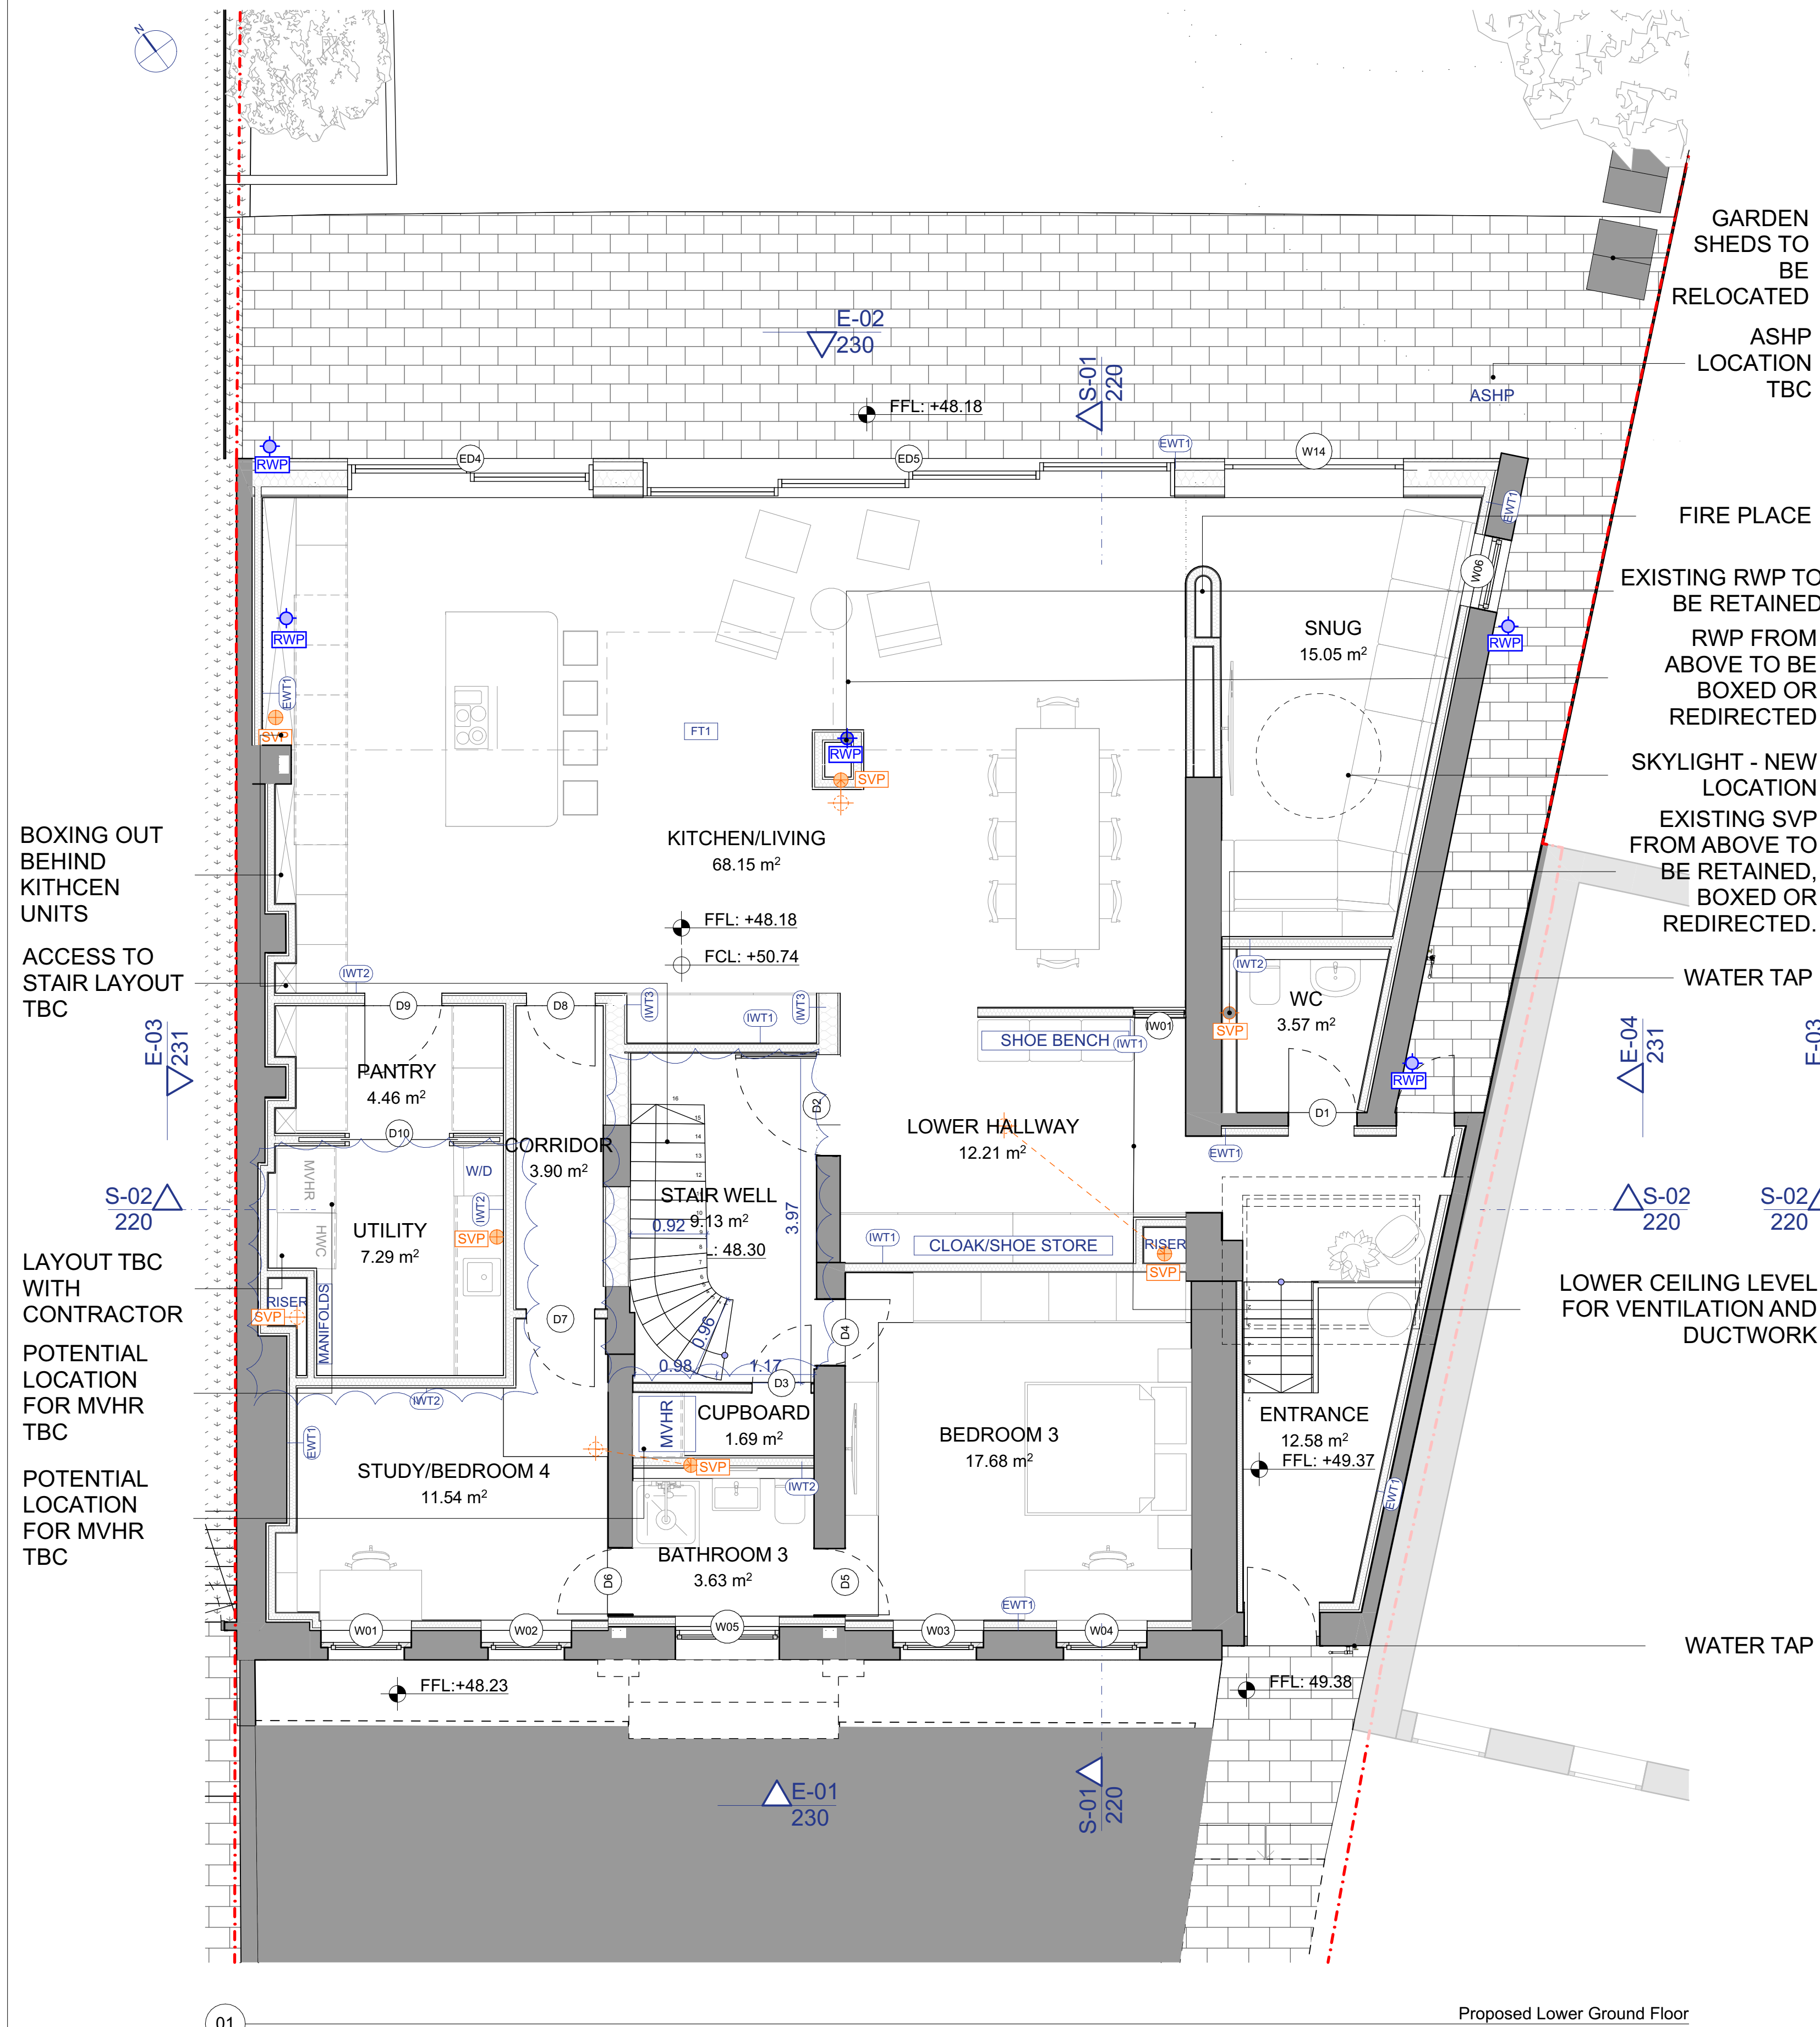




































 


SVP AND RWP LOCATIONS INDICATIVE. PENDING  
RECEIPT OF CCTV SURVEY AND DRAINAGE REVIEW



<p>The drawings show design intent only. All dimensions to be checked on site prior to construction or production. Construction details to be confirmed by contractor/manufacture by submitting shop drawings for designer's approval.</p> <p>Design/drawing is not to be scaled for production and construction purposes.</p> <p>All discrepancies and omissions on site must be reported to designer for their comments or approval prior to commencing work.</p> <p>All structural design by engineer or contractor. Architects drawing for coordination and set-out only.</p> <p>All electrical, lighting, HVAC, plumbing and ICT designs to be by engineer or contractor. Architects drawing for coordination and set-out only.</p> <p>Designs are subject to approval by statutory authorities and any necessary alterations should be made if required to comply with statutory requirements.</p> <p>All design concepts and drawings are the property of Collective Works LLP. No reproductions, adaptations and/or copies may be made without written consent.</p> <p>© copyright Collective Works LLP, all rights reserved 2023</p>										<table><tr><th colspan="3">Drawing Purpose</th></tr><tr><th>Revision</th><th>Date</th><th>Purpose</th></tr><tr><td>I1</td><td>18/10/2023</td><td>For Information</td></tr><tr><td>I2</td><td>17/11/2023</td><td>For Information</td></tr><tr><td>T1</td><td>20/12/2023</td><td>For Pricing</td></tr></table>										Drawing Purpose			Revision	Date	Purpose	I1	18/10/2023	For Information	I2	17/11/2023	For Information	T1	20/12/2023	For Pricing	<table><tr><th colspan="2">Notes</th></tr><tr><td colspan="2">DIMENSIONS IN METRES.</td></tr><tr><td></td><td>- SITE BOUNDARY</td></tr><tr><td></td><td>- EXISTING</td></tr><tr><td></td><td>- PROPOSED (BUILDUP TBC)</td></tr><tr><td></td><td>- BRICK</td></tr><tr><td></td><td>- RENDER</td></tr><tr><td></td><td>- HARD LANDSCAPING</td></tr><tr><td></td><td>- GREEN ROOF</td></tr><tr><td></td><td>- GRAVEL EDGE</td></tr><tr><td></td><td>- SVP</td></tr><tr><td></td><td>- SVP OVERHEAD</td></tr><tr><td></td><td>- SVP OFFSET RUN</td></tr><tr><td></td><td>- RWP</td></tr></table>										Notes		DIMENSIONS IN METRES.			- SITE BOUNDARY		- EXISTING		- PROPOSED (BUILDUP TBC)		- BRICK		- RENDER		- HARD LANDSCAPING		- GREEN ROOF		- GRAVEL EDGE		- SVP		- SVP OVERHEAD		- SVP OFFSET RUN		- RWP	Change list									
Drawing Purpose	
Revision	Date	Purpose	
I1	18/10/2023	For Information	
I2	17/11/2023	For Information	
T1	20/12/2023	For Pricing	
Notes	
DIMENSIONS IN METRES.	
	- SITE BOUNDARY	
	- EXISTING	
	- PROPOSED (BUILDUP TBC)	
	- BRICK	
	- RENDER	
	- HARD LANDSCAPING	
	- GREEN ROOF	
	- GRAVEL EDGE	
	- SVP	
	- SVP OVERHEAD	
	- SVP OFFSET RUN	
	- RWP	
<div>Architect</div> <div>Collective Works LLP</div> <div>60 Grays Inn Road, Unit 2.01, London WC1X 8LU</div>										<div></div> <div>info@collectiveworks.net www.collectiveworks.net</div>										<div>Project</div> <div>0270 Hampstead Hill</div> <div>17 Hampstead Hill Gardens</div> <div>NW3 2PH</div> <div>Claire Gold</div>	
										Client	
										Title	
										Proposed Floor Plans	
Number										Scale										Format										Revision	
CW-0270-210										1:50										A1										T1	