
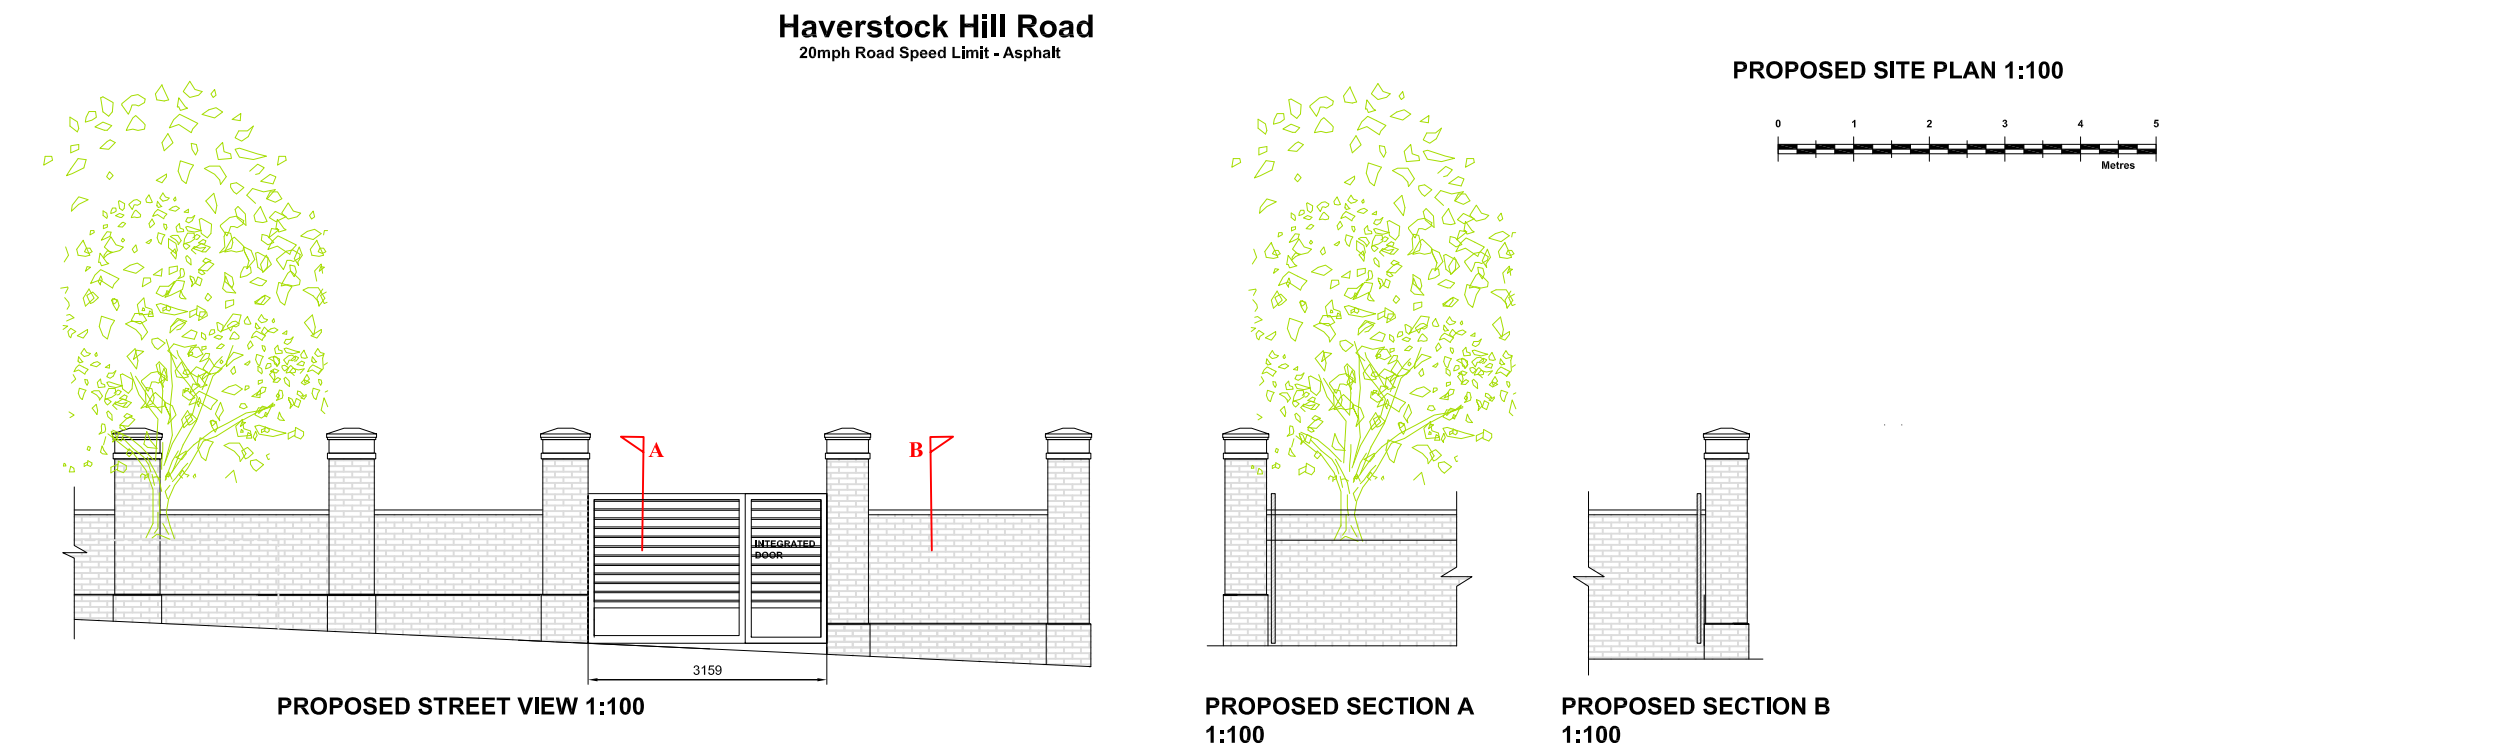
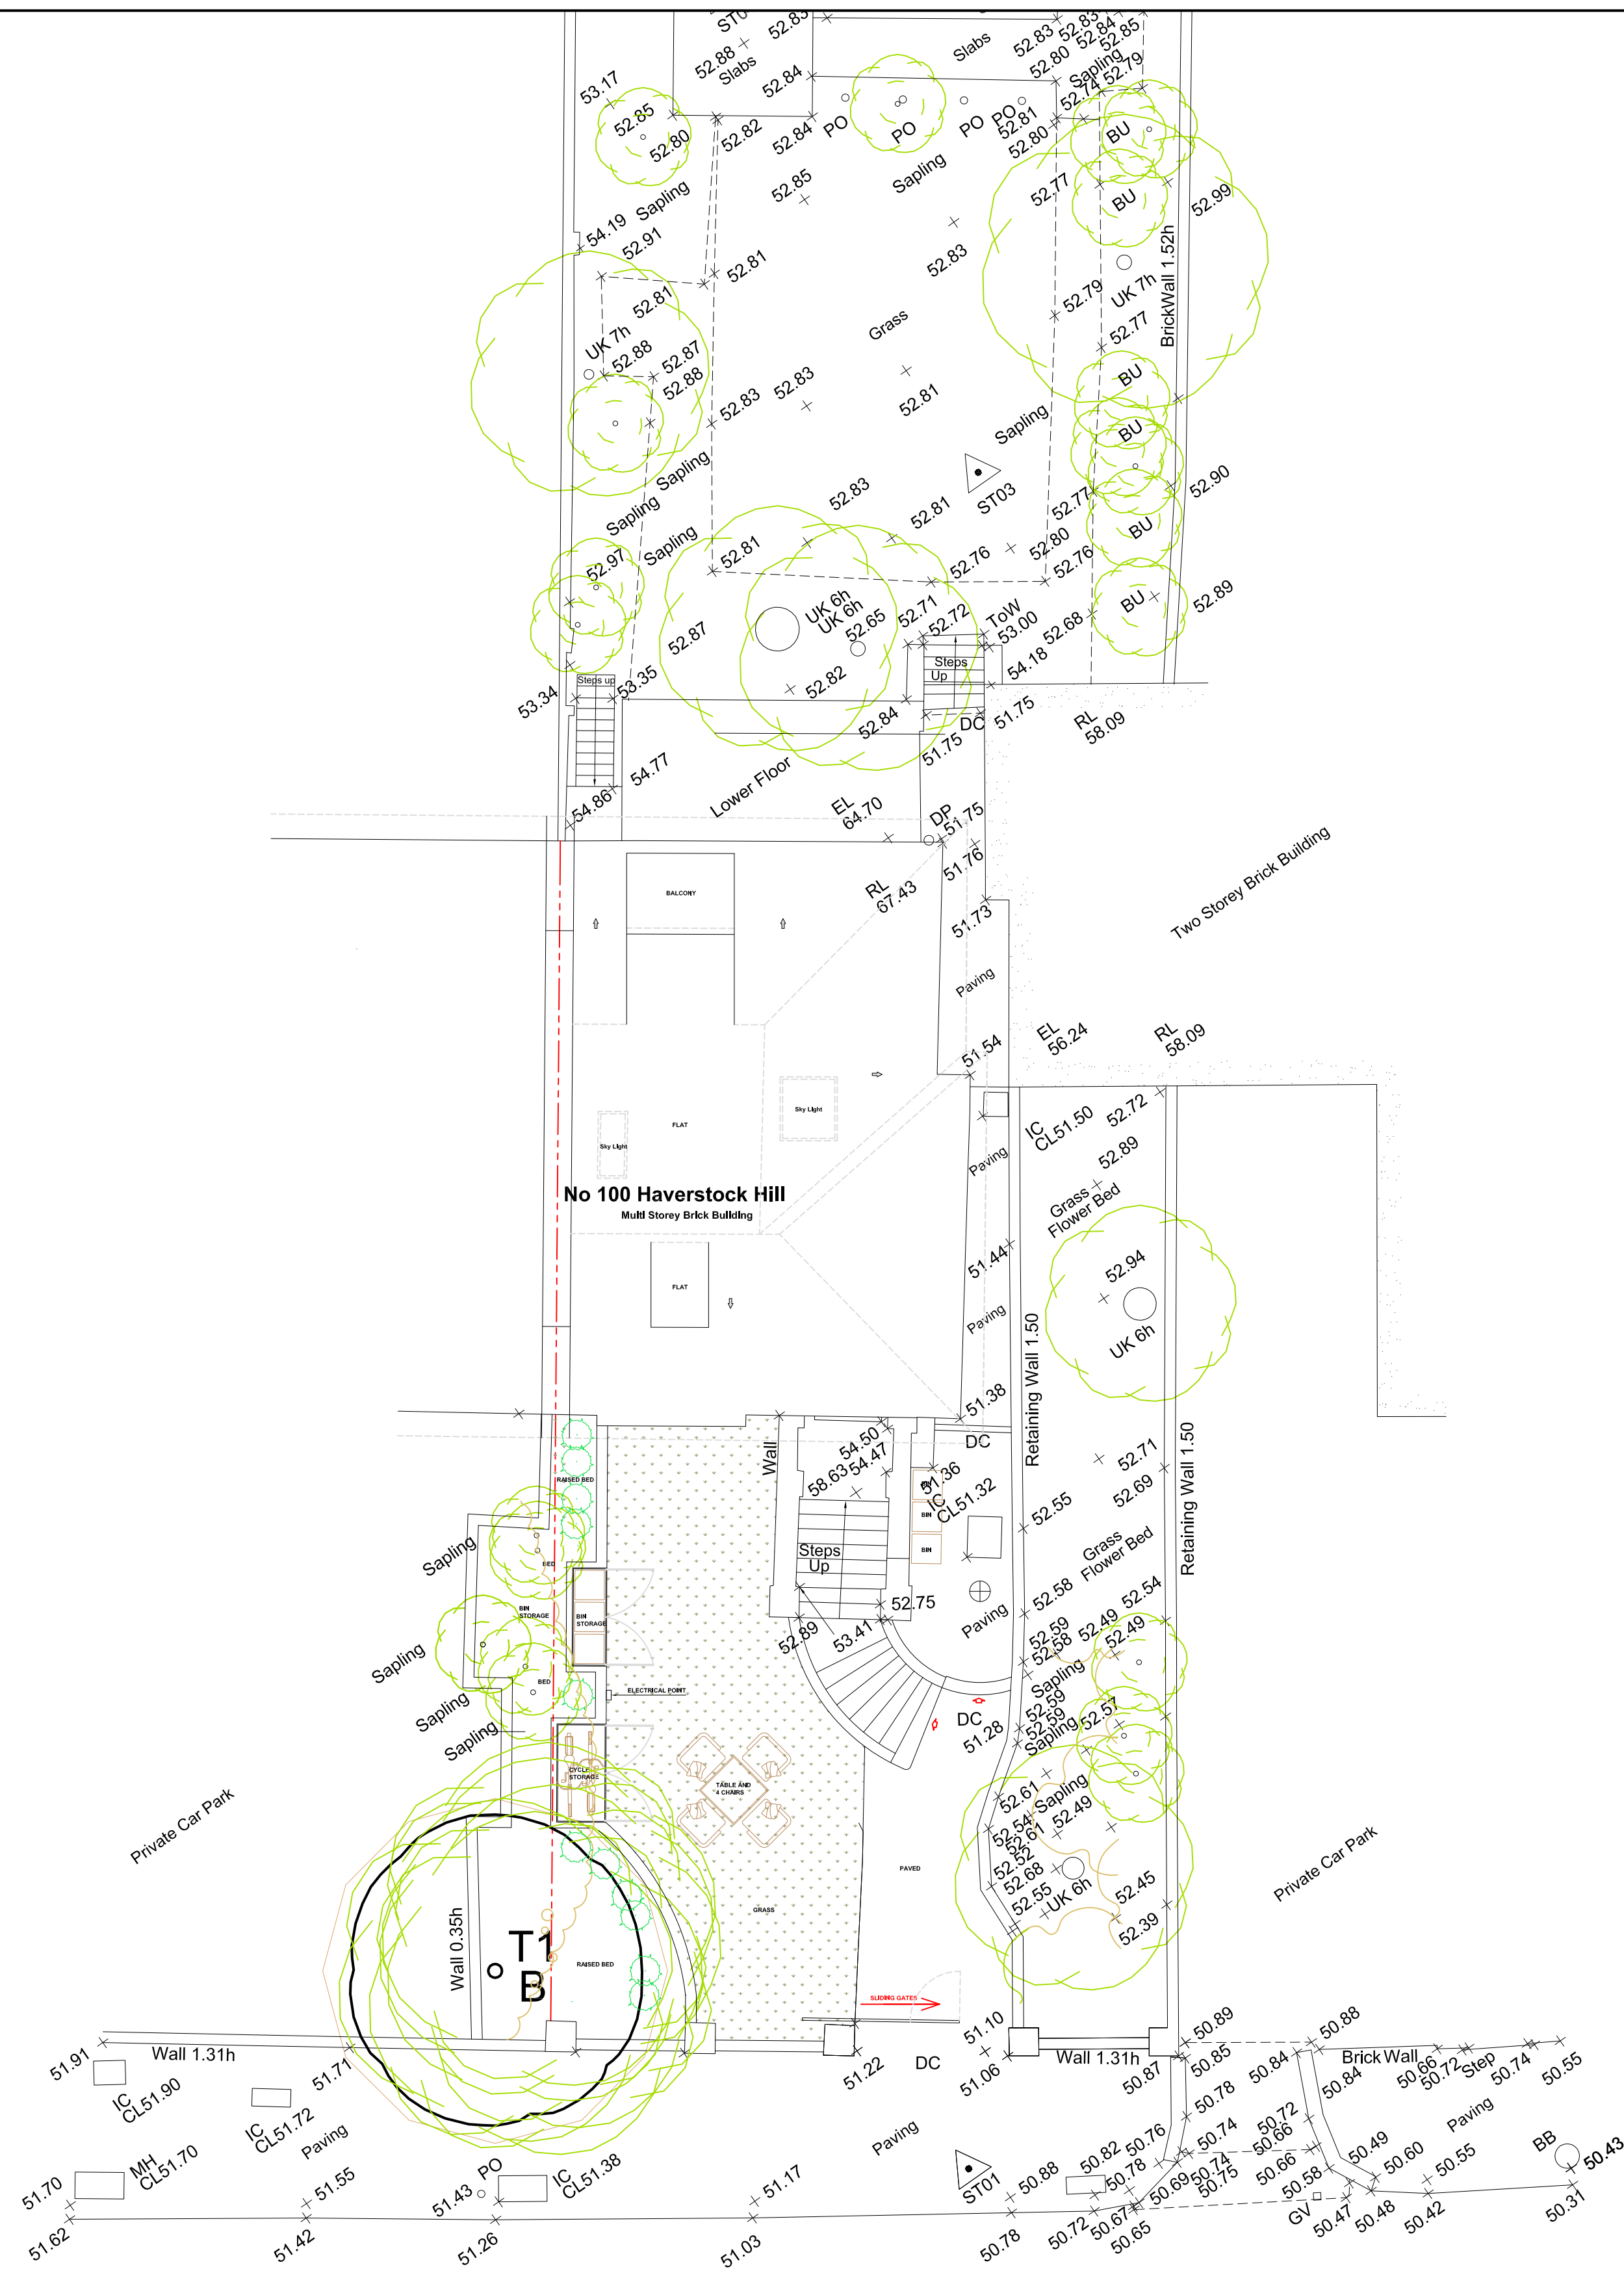


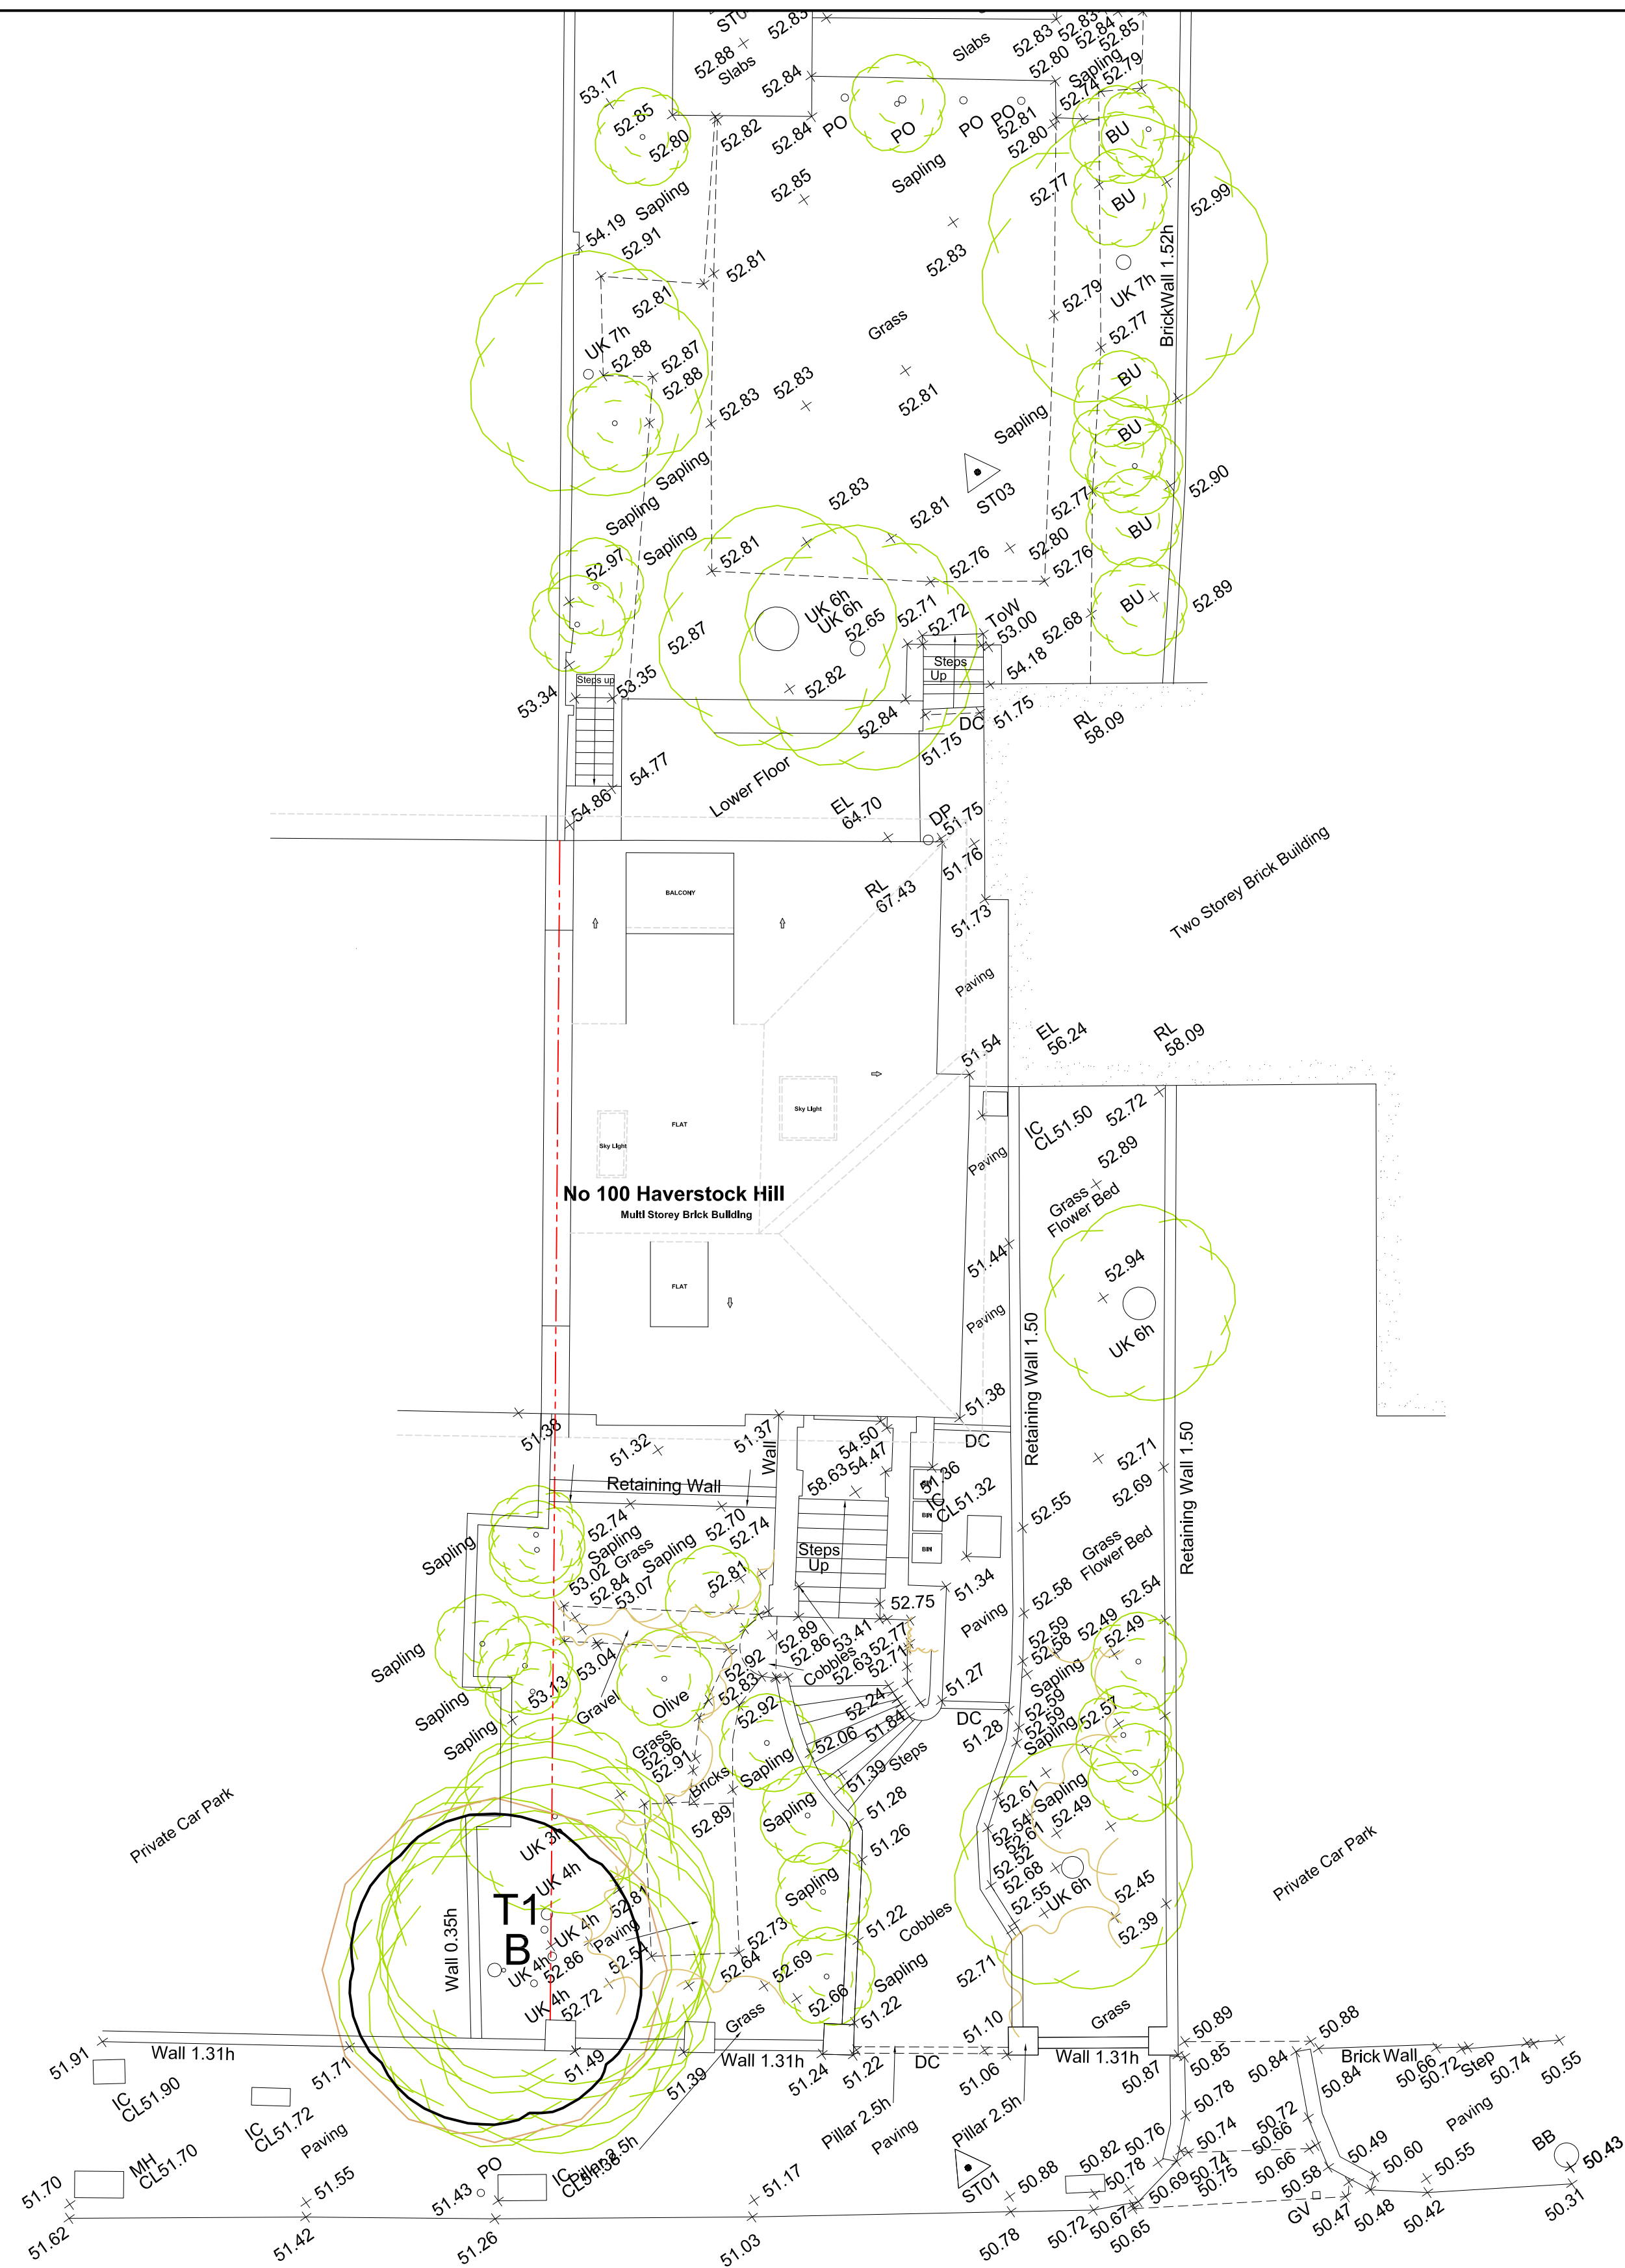

Revision	Description	Date
 TOWN AND COUNTRY PLANNING LTD (020) 8441 4947 13 Evelyn Road, Cockfosters, Hertfordshire EN4 9JT e-mail: martin@tcpltd.net		
Project		
100 Haverstock Hill LONDON NW3 2BD		
Client		
Progressive Design		
Existing and Proposed Plans		
Drawing No.		
2023-1608		
Scale		
1:100 Drawn By: M.P.M		
Sheet Size A1		
Date 20 Dec 2023		
IMPORTANT NOTICE © Copyright. Drawing to be used in conjunction with specification and structural engineers notes. All dimensions to be checked on site prior to commencement of work, differences between drawings, and between drawings and specification or structural engineers details to be referred immediately to Town and Country Planning Ltd. Work should only be undertaken from local authority approved drawings. Commencement of any work on site prior to gaining the necessary planning and/or building control approvals is entirely at the client's own risk. We strongly recommend you agree the boundary lines of the property before any work commences on site it is the responsibility of the builder and the property owner to be in agreement with the definition of these lines.		