


NOTE: DO NOT SCALE FROM THIS DRAWING

THIS DRAWING REQUIRES:

- ALL DIMENSIONS TO BE VERIFIED ON SITE
- APPROVAL BY CLIENT, LANDLORD, BUILDING CONTROL & FIRE OFFICER

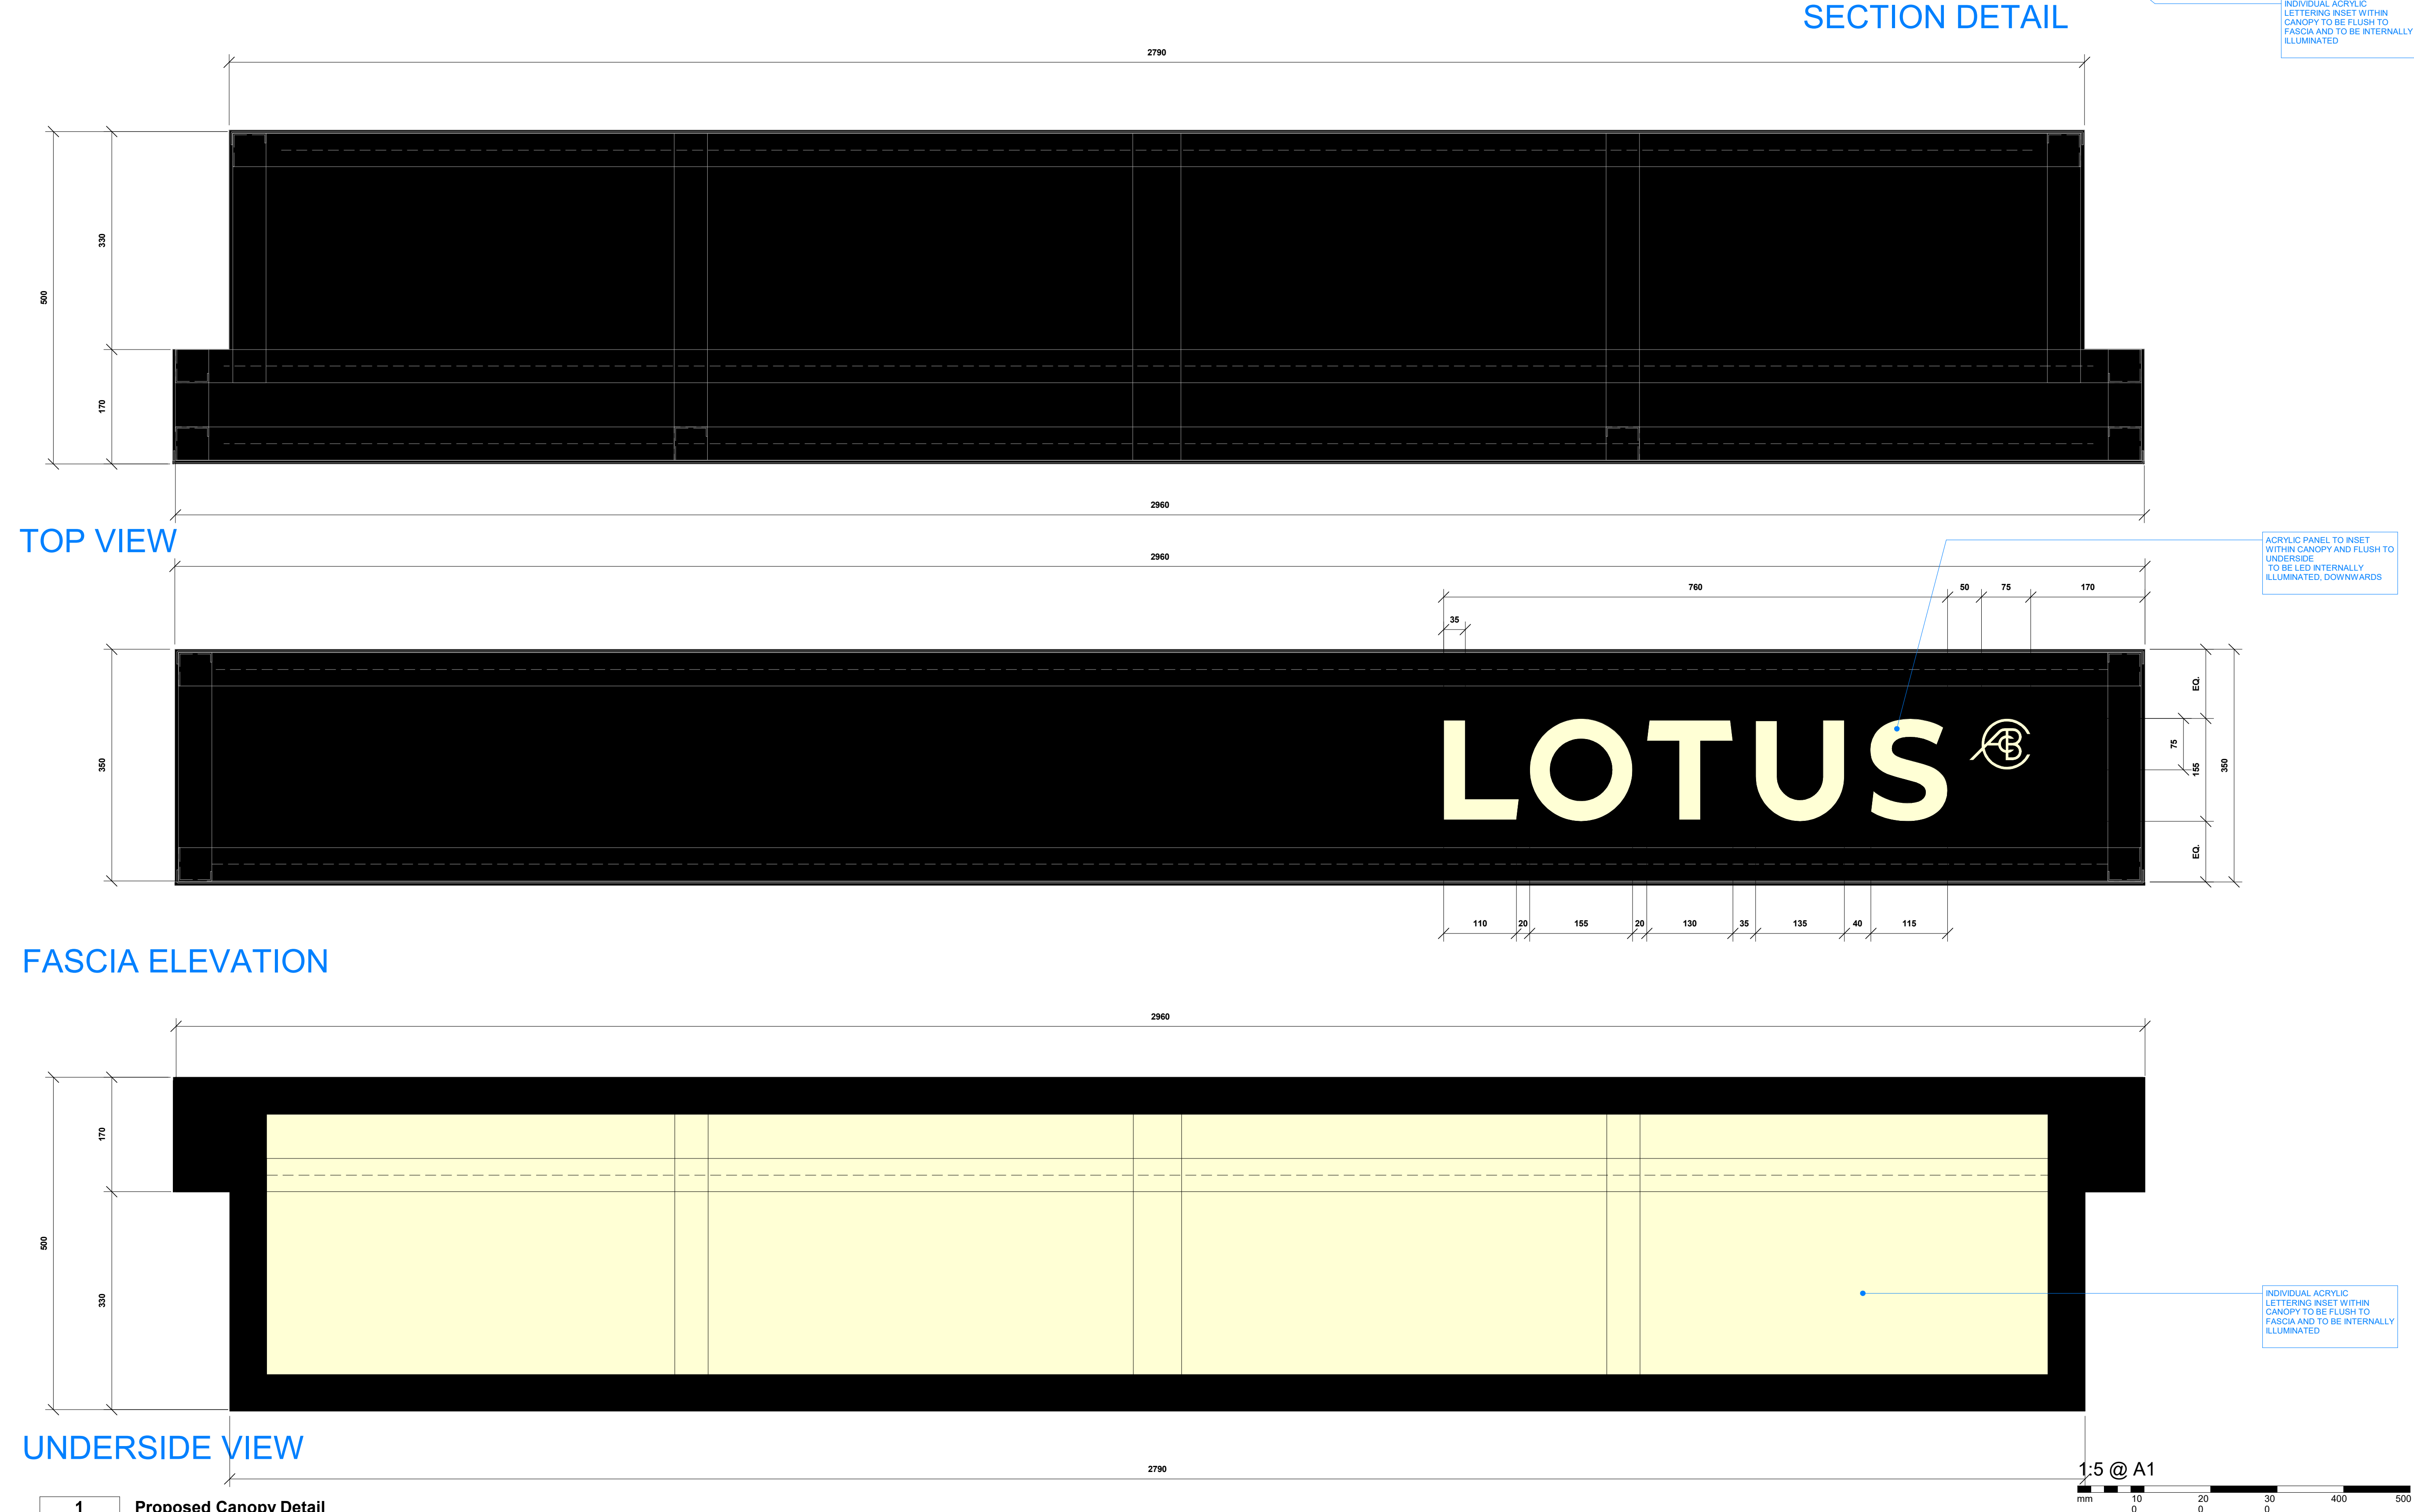

**MATERIAL:** PPC ALUMINIUM  
ACRYLIC WHITE LETTERING

**FINISH:** PPC BLACK  
(LOTUS) YELLOW  
INDIVIDUAL LETTERING

**ILLUMINATED LUMENS:** INTERNALLY ILLUMINATED  
SIGNAGE TO FALL WITHIN  
RANGE OF 250 – 600 CD/M2

A	First Issue - For Planning	JPF	04/08/23
ISSUE	DESCRIPTION	DRWN	DATE

MODUS:

Gordon House  
Greencoat Place  
London SW1P 1PH

T: +44 20 7828 9009  
info@modusgroup.com  
www.modusgroup.com

**CLIENT:**  
LOTUS

**SITE ADDRESS:**  
VINE HILL, EC1

<b>PROJECT No.</b> <b>70041</b>	<b>FLOOR</b> <b>01</b>	<b>REV.</b> <b>A</b>
<b>SCALE:</b> 1 : 5@A1	<b>DRAWN BY:</b> JPF	<b>DATE:</b> 04/08/23

FOR PLANNING

<b>DRAWING TITLE</b> Proposed Canopy Detail
<b>SHEET NUMBER</b> I- PL- 084- 01