
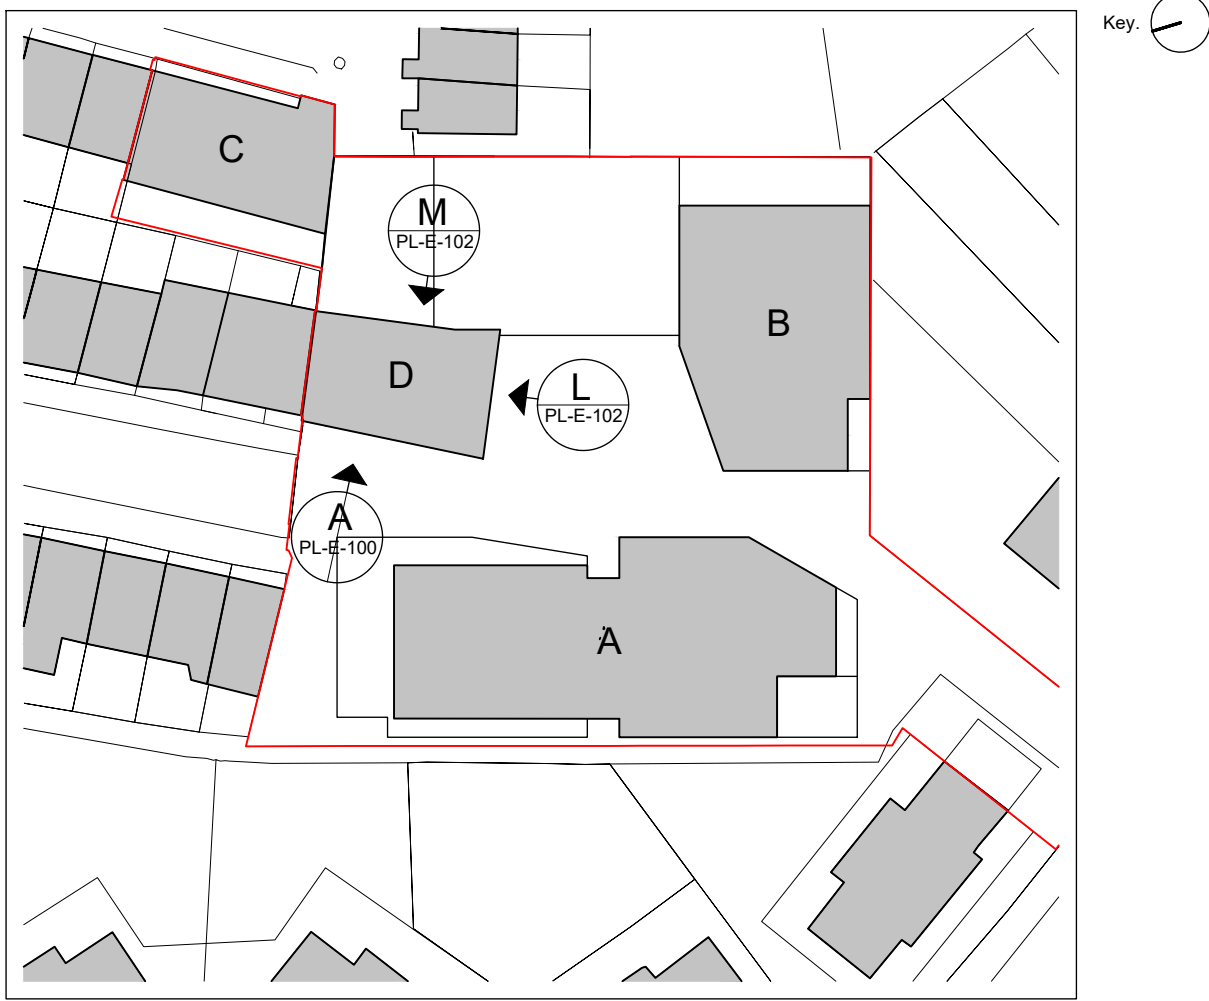


PLANNING

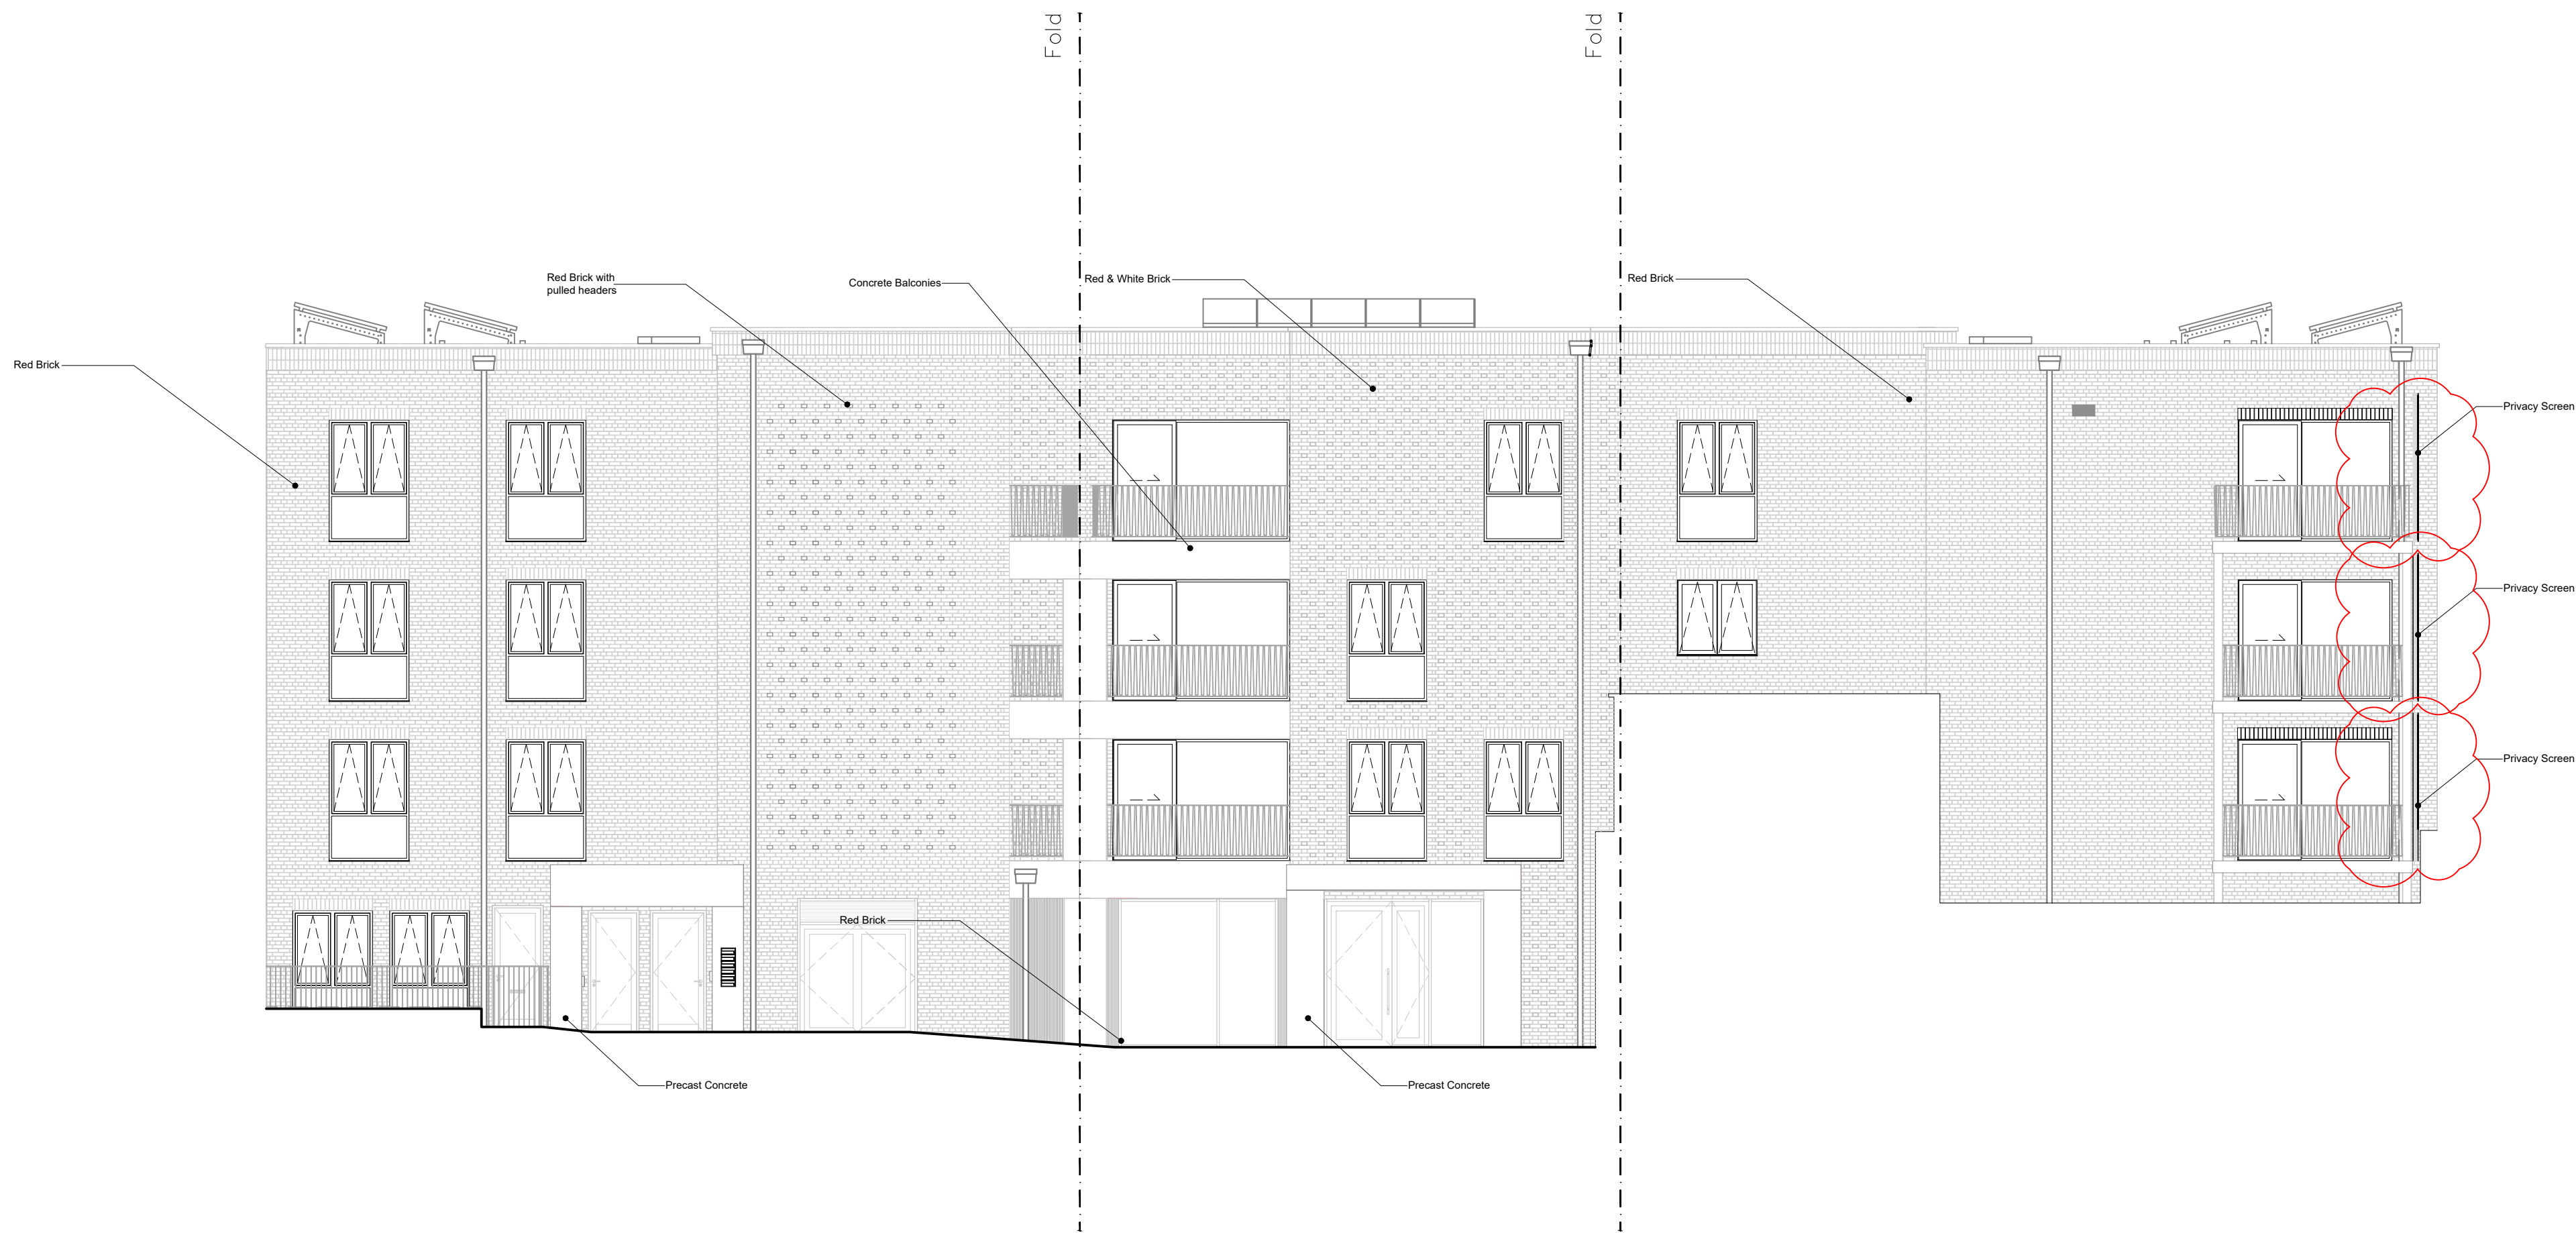

K Building D Elevation

L Building D Elevation

M Building D Elevation

Revised Planning	Sep123	CR	F
Revision description	Date	Init	Rev

hunters Space One Beadon Road London W6 0EA			
Title: Unwrapped Elevation As Proposed Building D			
Project: Camden HNCC		Camden Council	
Date: 26/06/23	Drawn By: CR	Checked: —	Scale: 1:100@A1
Job No: M9920	Dwg No: PLE-E-100	Rev: F	