



4th FLOOR

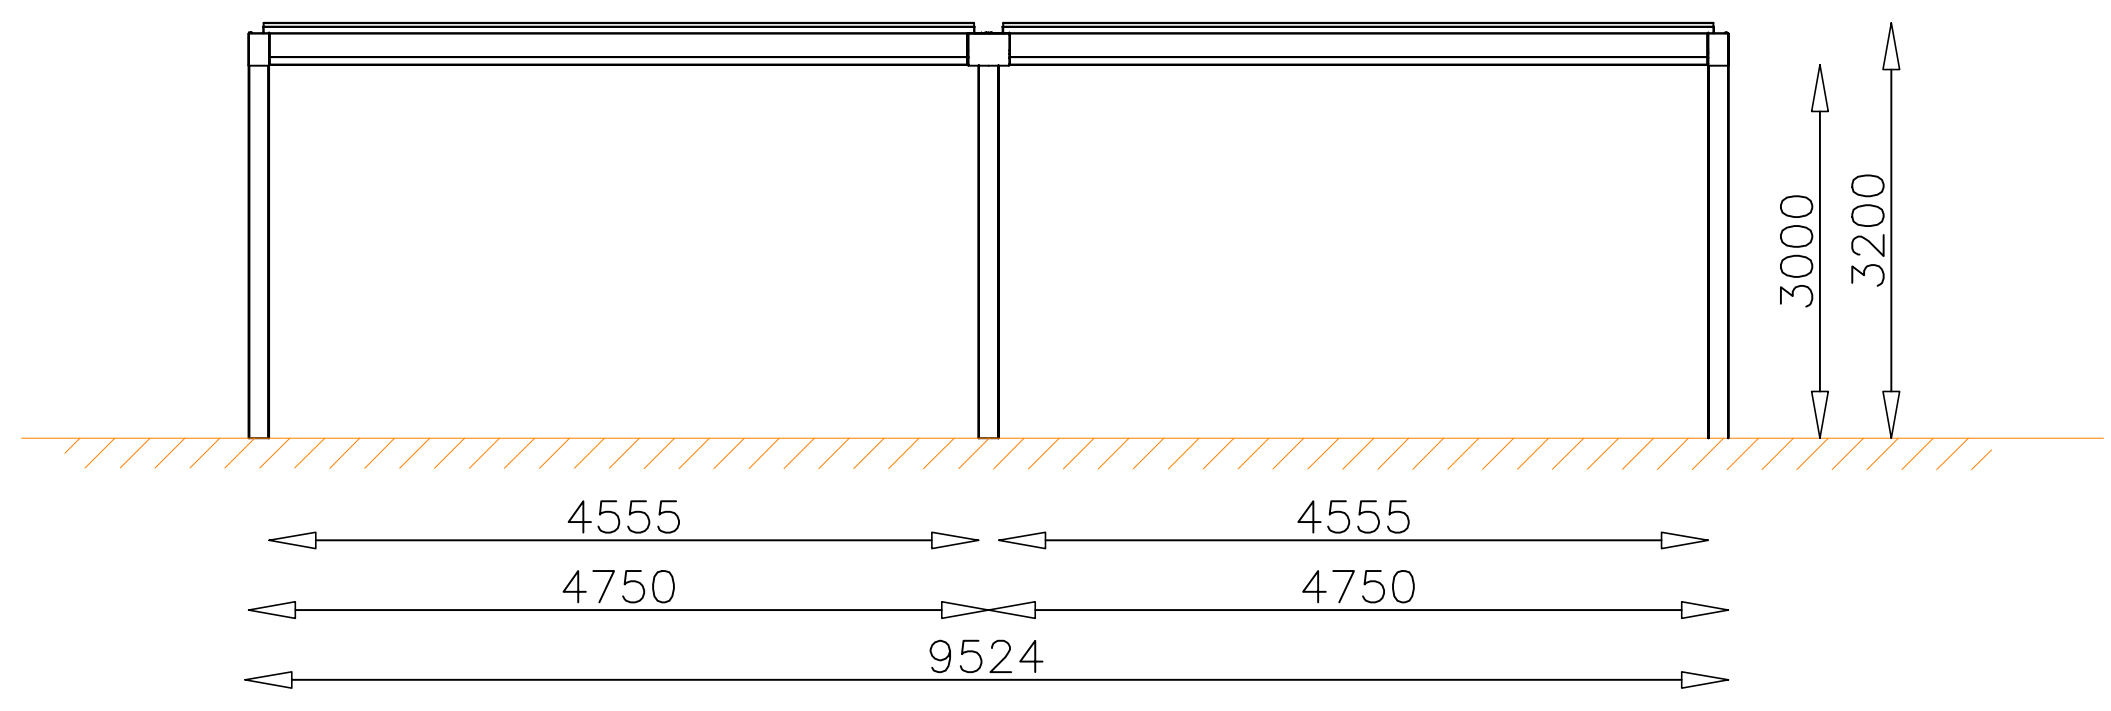


FRONT

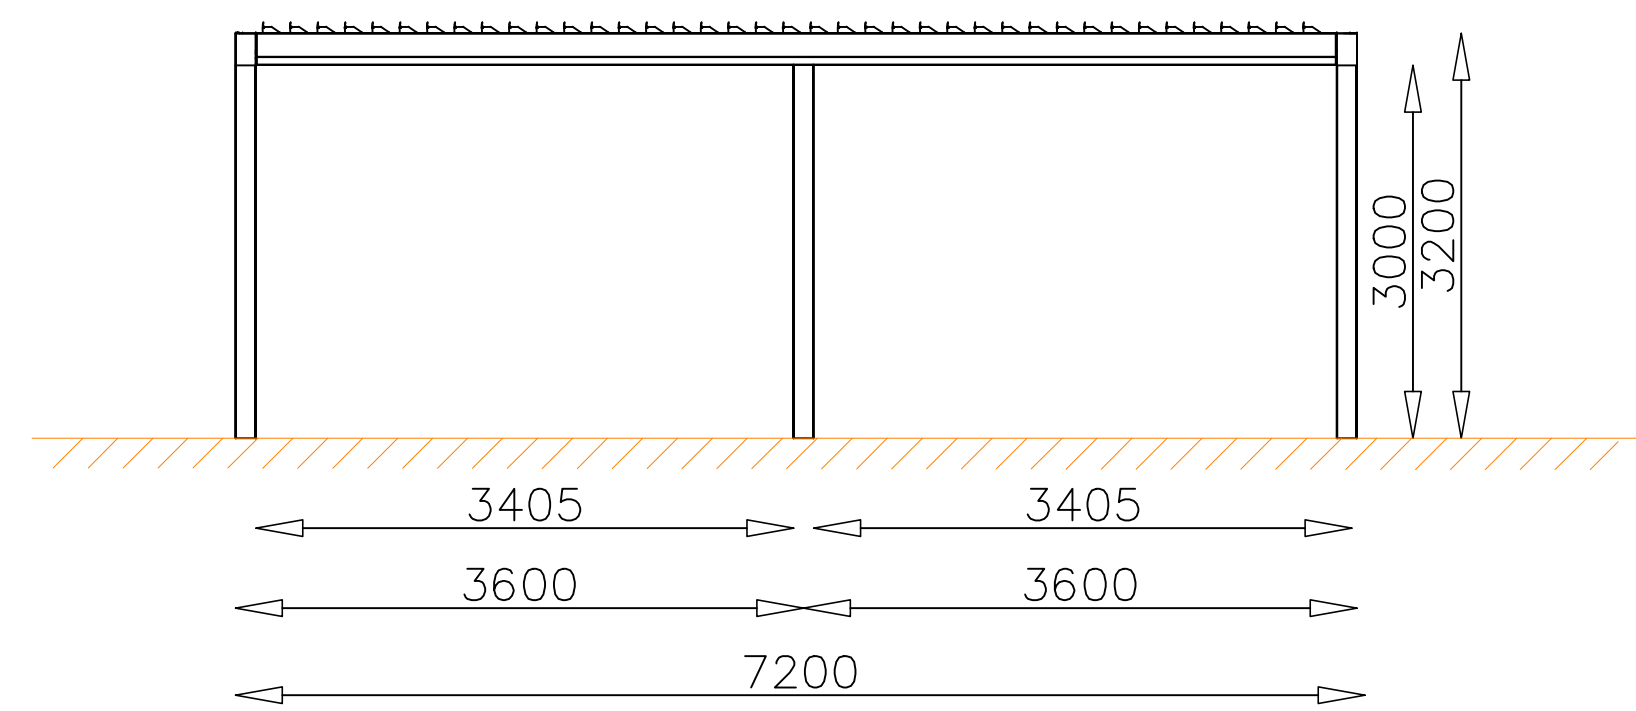


SIDE

5th FLOOR

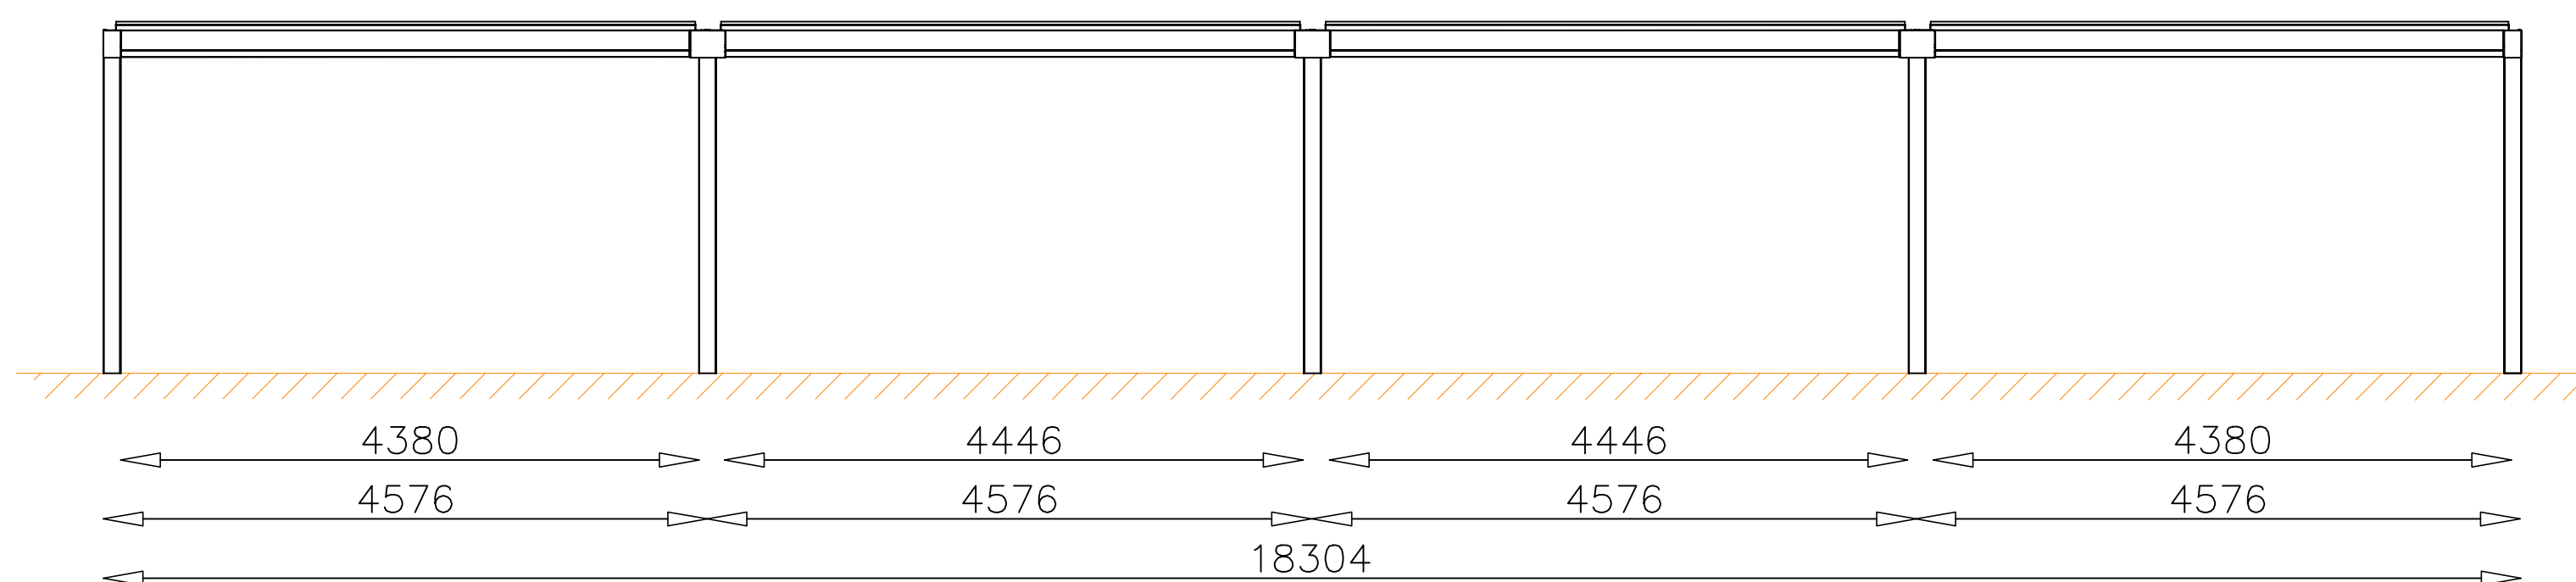

FRONT

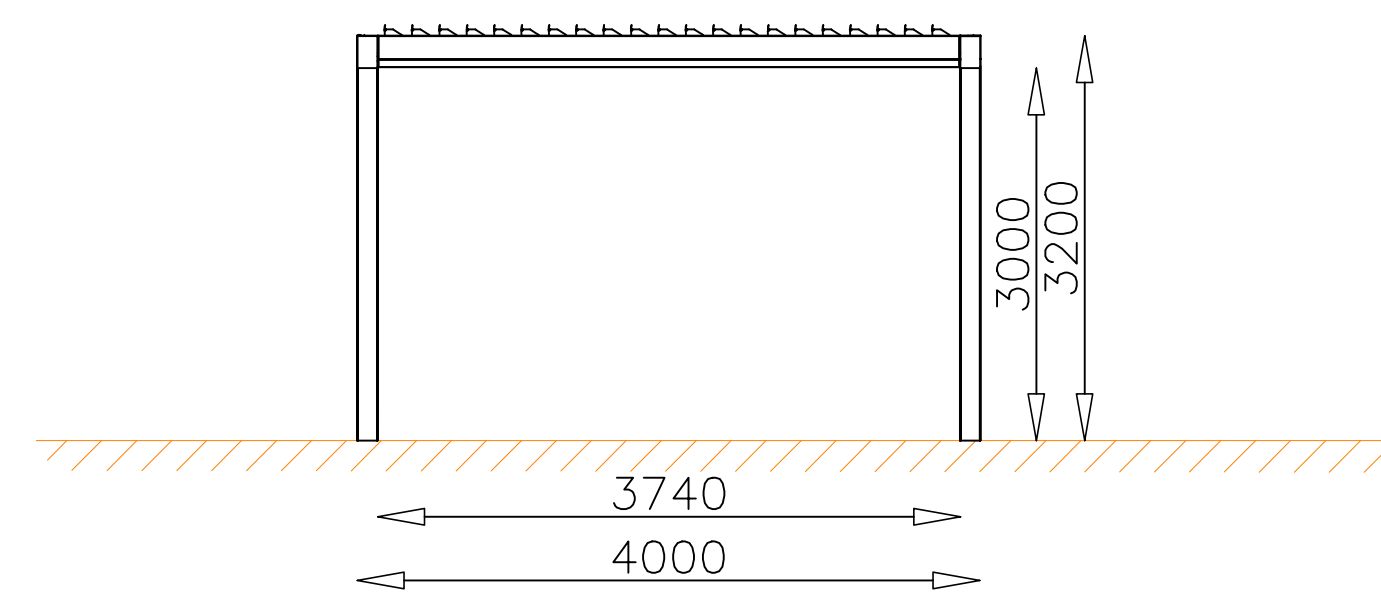

SIDE

DATE	19/12/2023
CLIENT	DESIGNER SHADE SOLUTIONS
REF:	PELDON ROSE
MODEL	LOUVRESYSTEM ALPHA
MODEL	ROMA
MODULE	JOINT
SUPPORT TYPE	SELF-STANDING
STRUCTURE COLOUR	AMMOS
FABRIC COLOUR	
LED	NO
VIEW:	FRONT - SIDE