

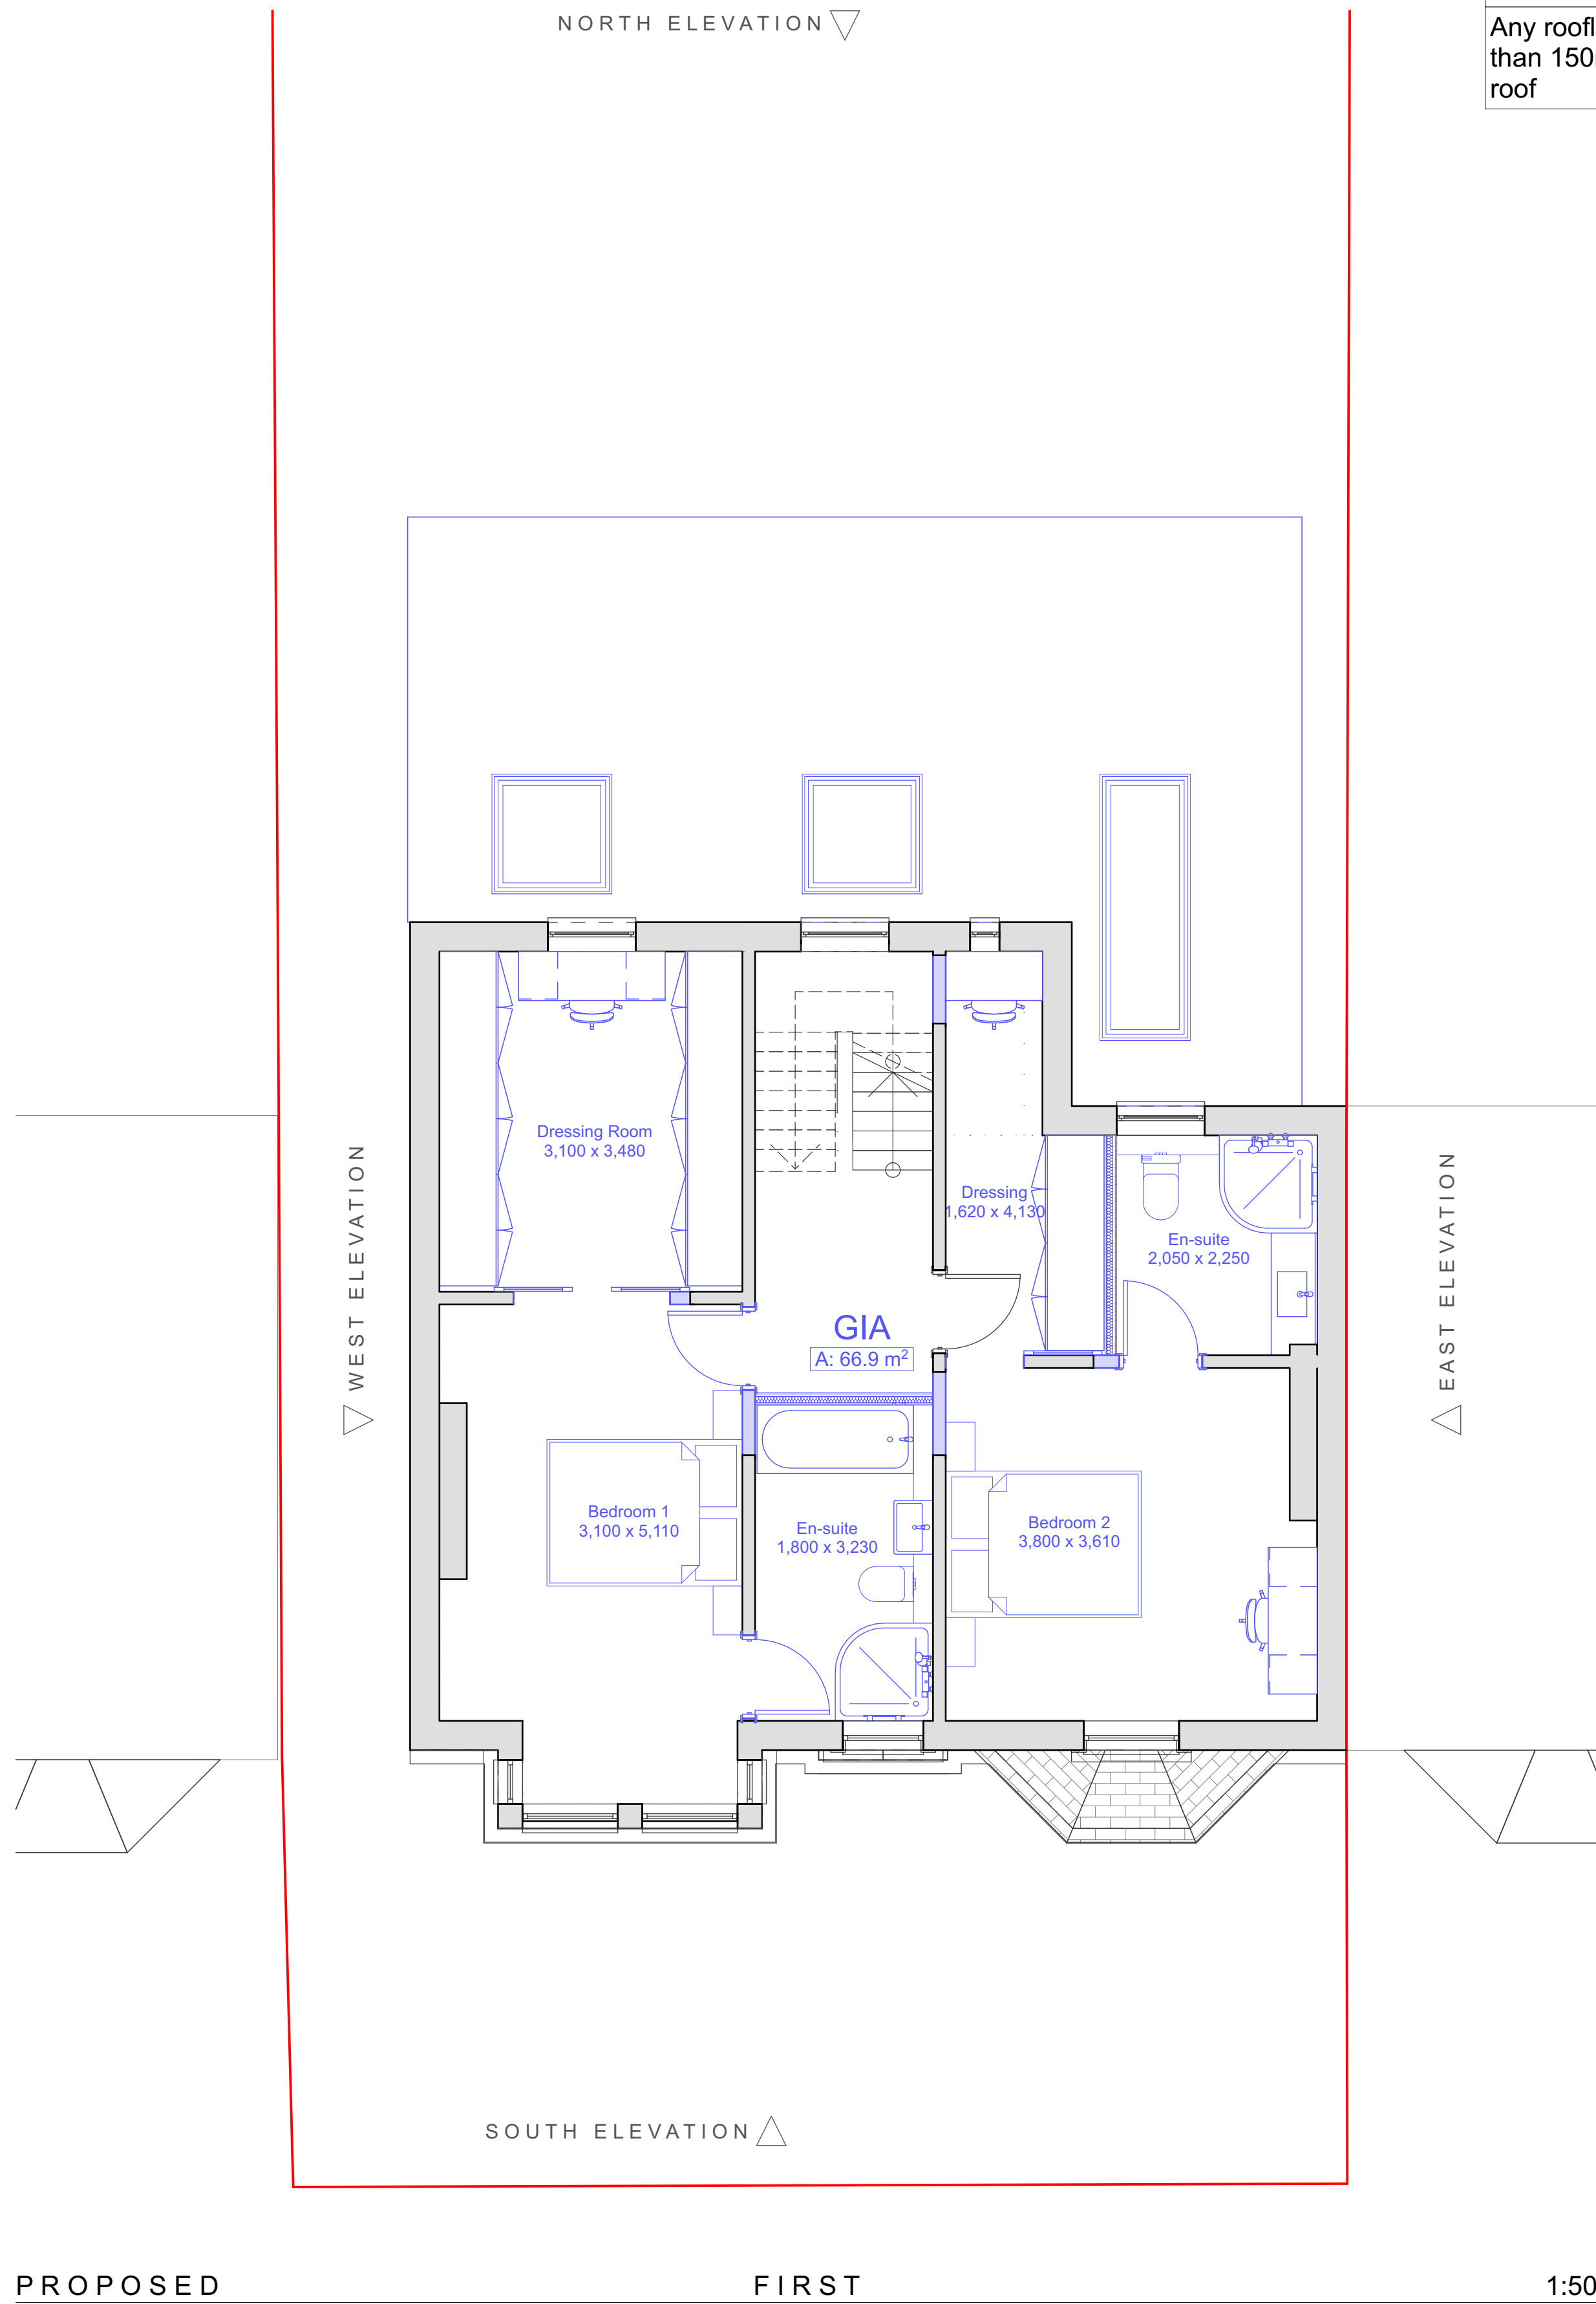


Materials to match existing unless otherwise stated on the drawings.

Any rooflights not to project more than 150mm from the plane of the roof

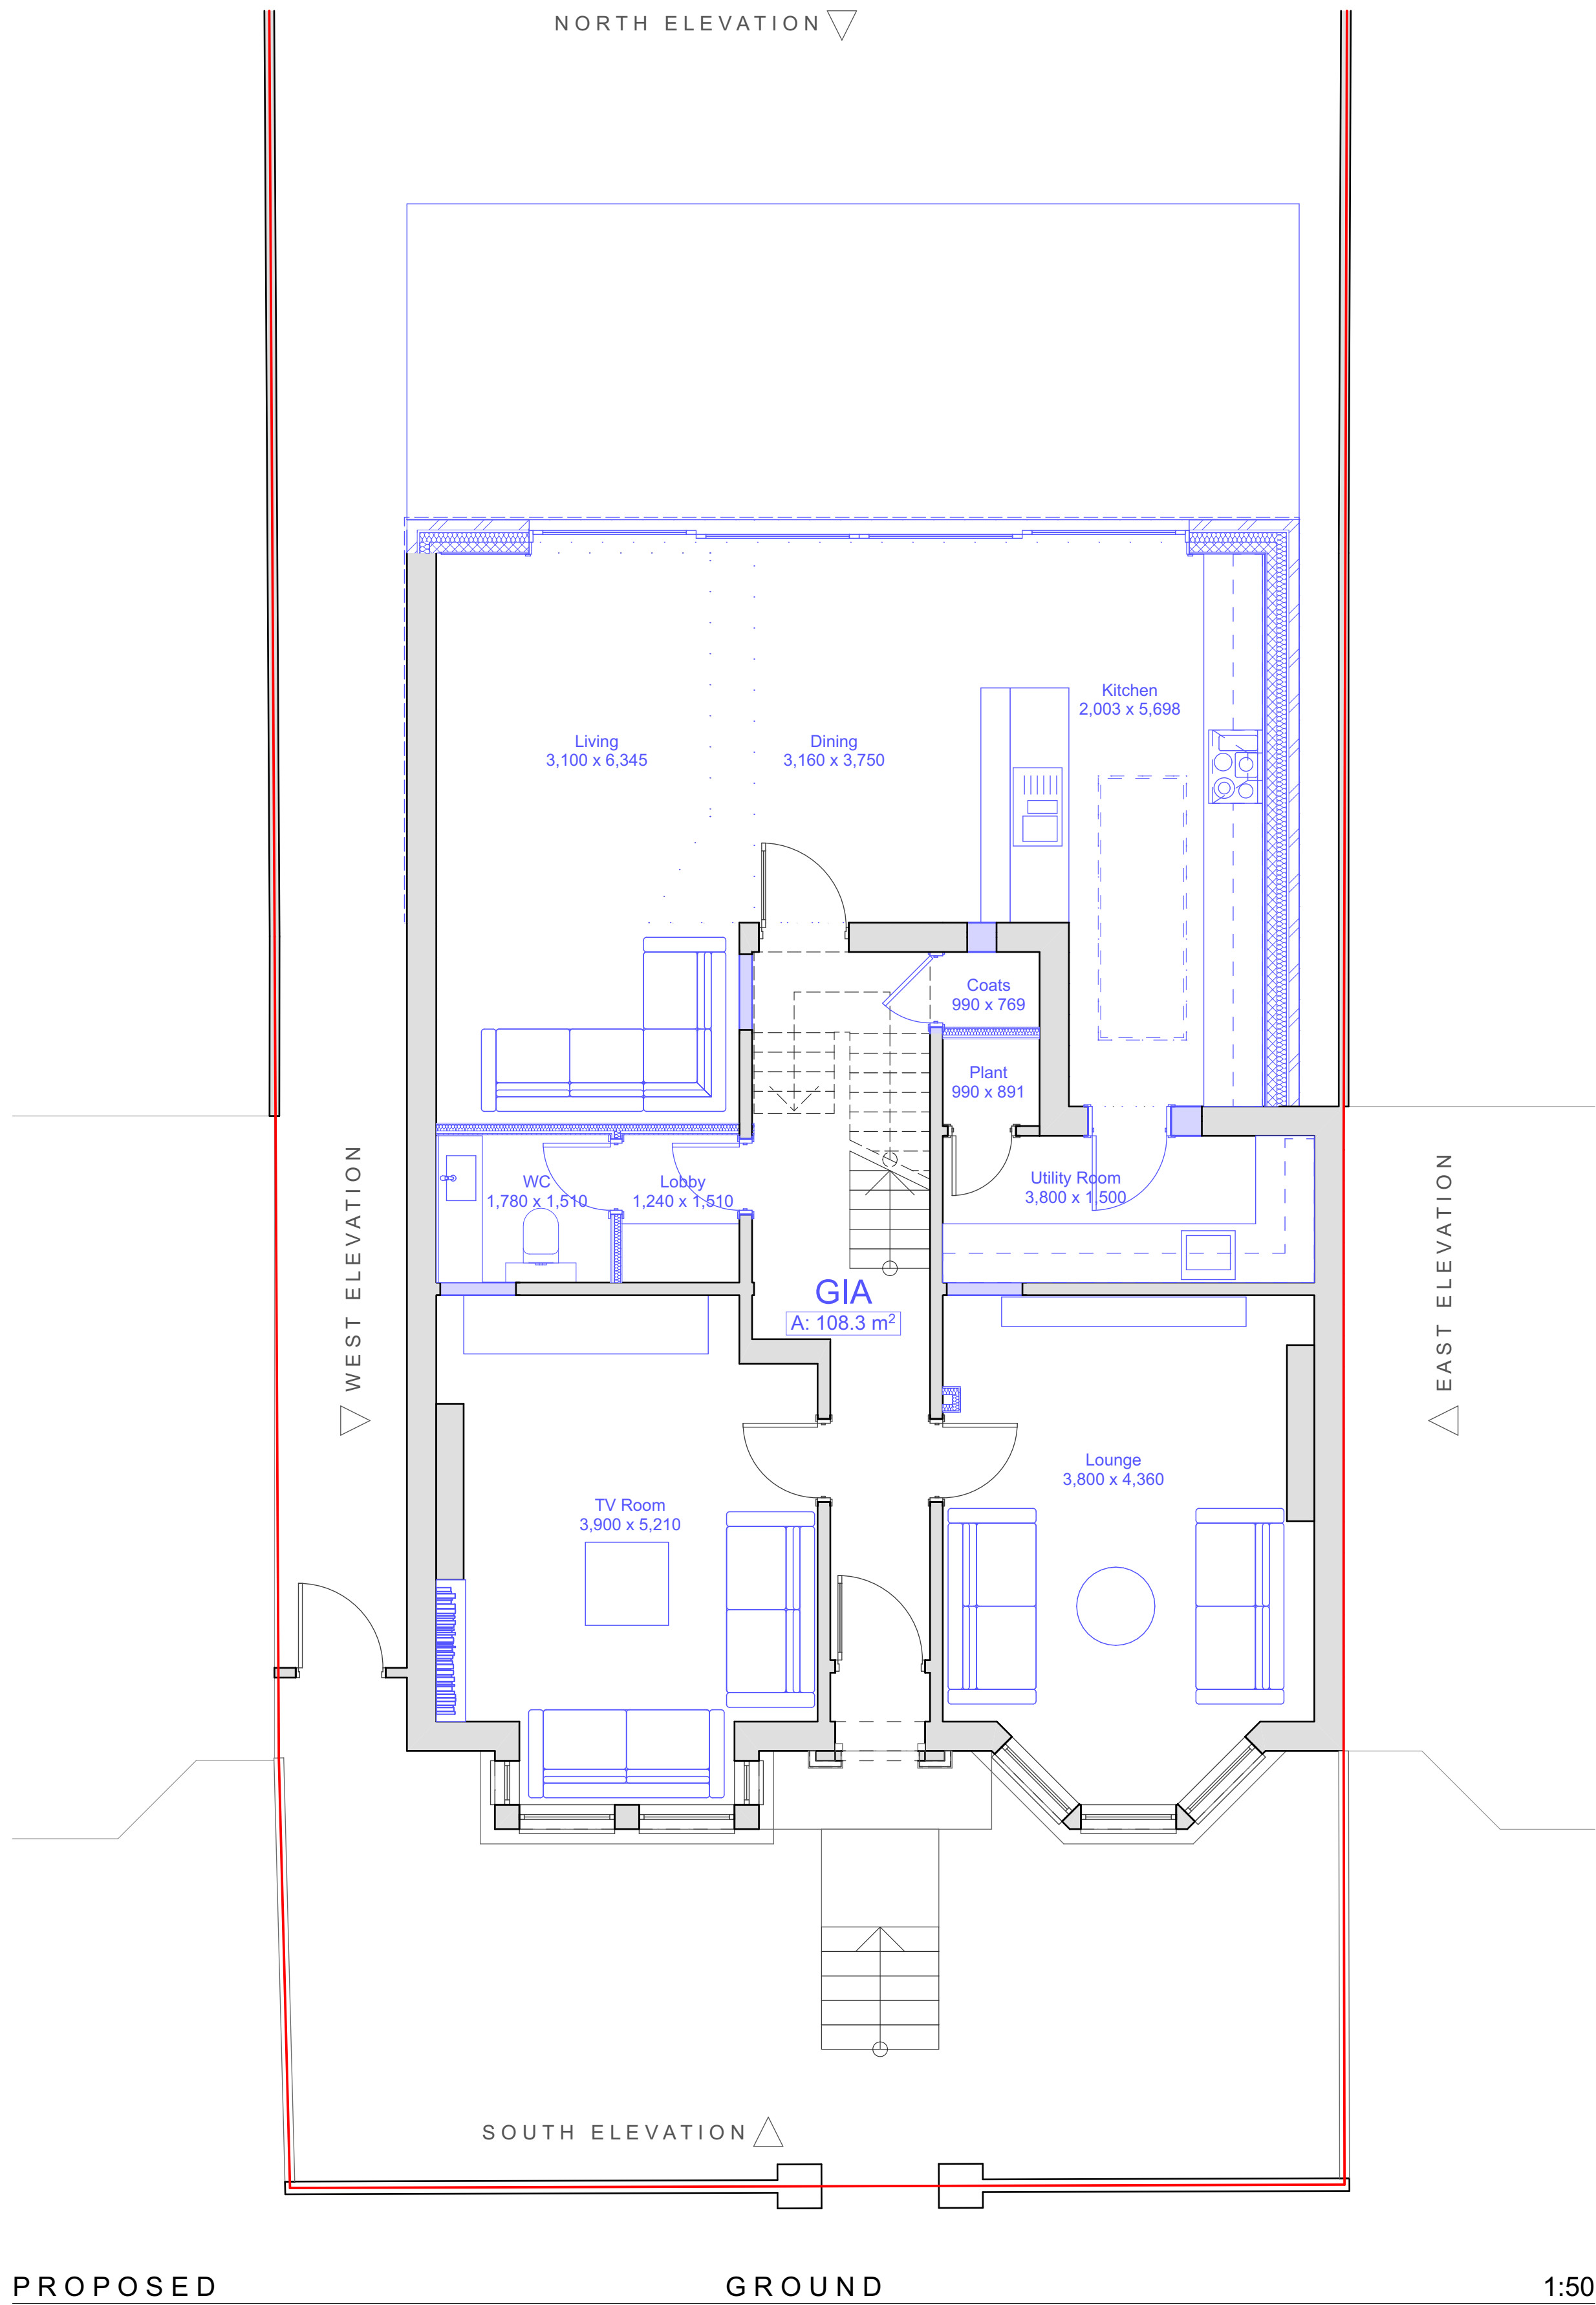

Looking to extend your home?
Call for a free consultation today;
020 8954 6291
www.yooparchitects.co.uk
YOOP Architects, your local architect

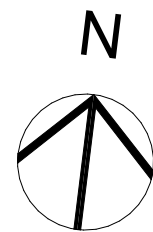

Existing	
To be demolished	
New	

	Office 128, 28A Church Road, Stanmore, Middlesex, HA7 4AW, England 020 8954 6291 studio@yooparchitects.co.uk	Notes	Scale Bar	Scale	Purpose of Issue	Date of Issue	Project	Project No.	Layout Title	Drawing Number	Revision
		This drawing is copyright of YOOP Architects. Drawing for planning purposes, not construction		1:50, 1:0.83 @ A1 1:100 @ A3	PLANNING	Thursday, 21 December 2023	Extensions & Refurbishment 27 Sherriff Road, London, NW6 2AS	2022/068	PROPOSED GROUND AND FIRST FLOOR	068/PR/200	D