


KEY:

- CATV CABLE TV ACCESS POINT
- CL COVER LEVEL
- G GULLY
- GV GAS VALVE
- IC INSPECTION COVER
- IL INVERT LEVEL
- RWP RAINWATER PIPE
- TIC TELECOMS INSPECTION COVER
- WM WATER METER
- WV WATER VALVE
- + SPOT LEVEL
- SLOPING BANK

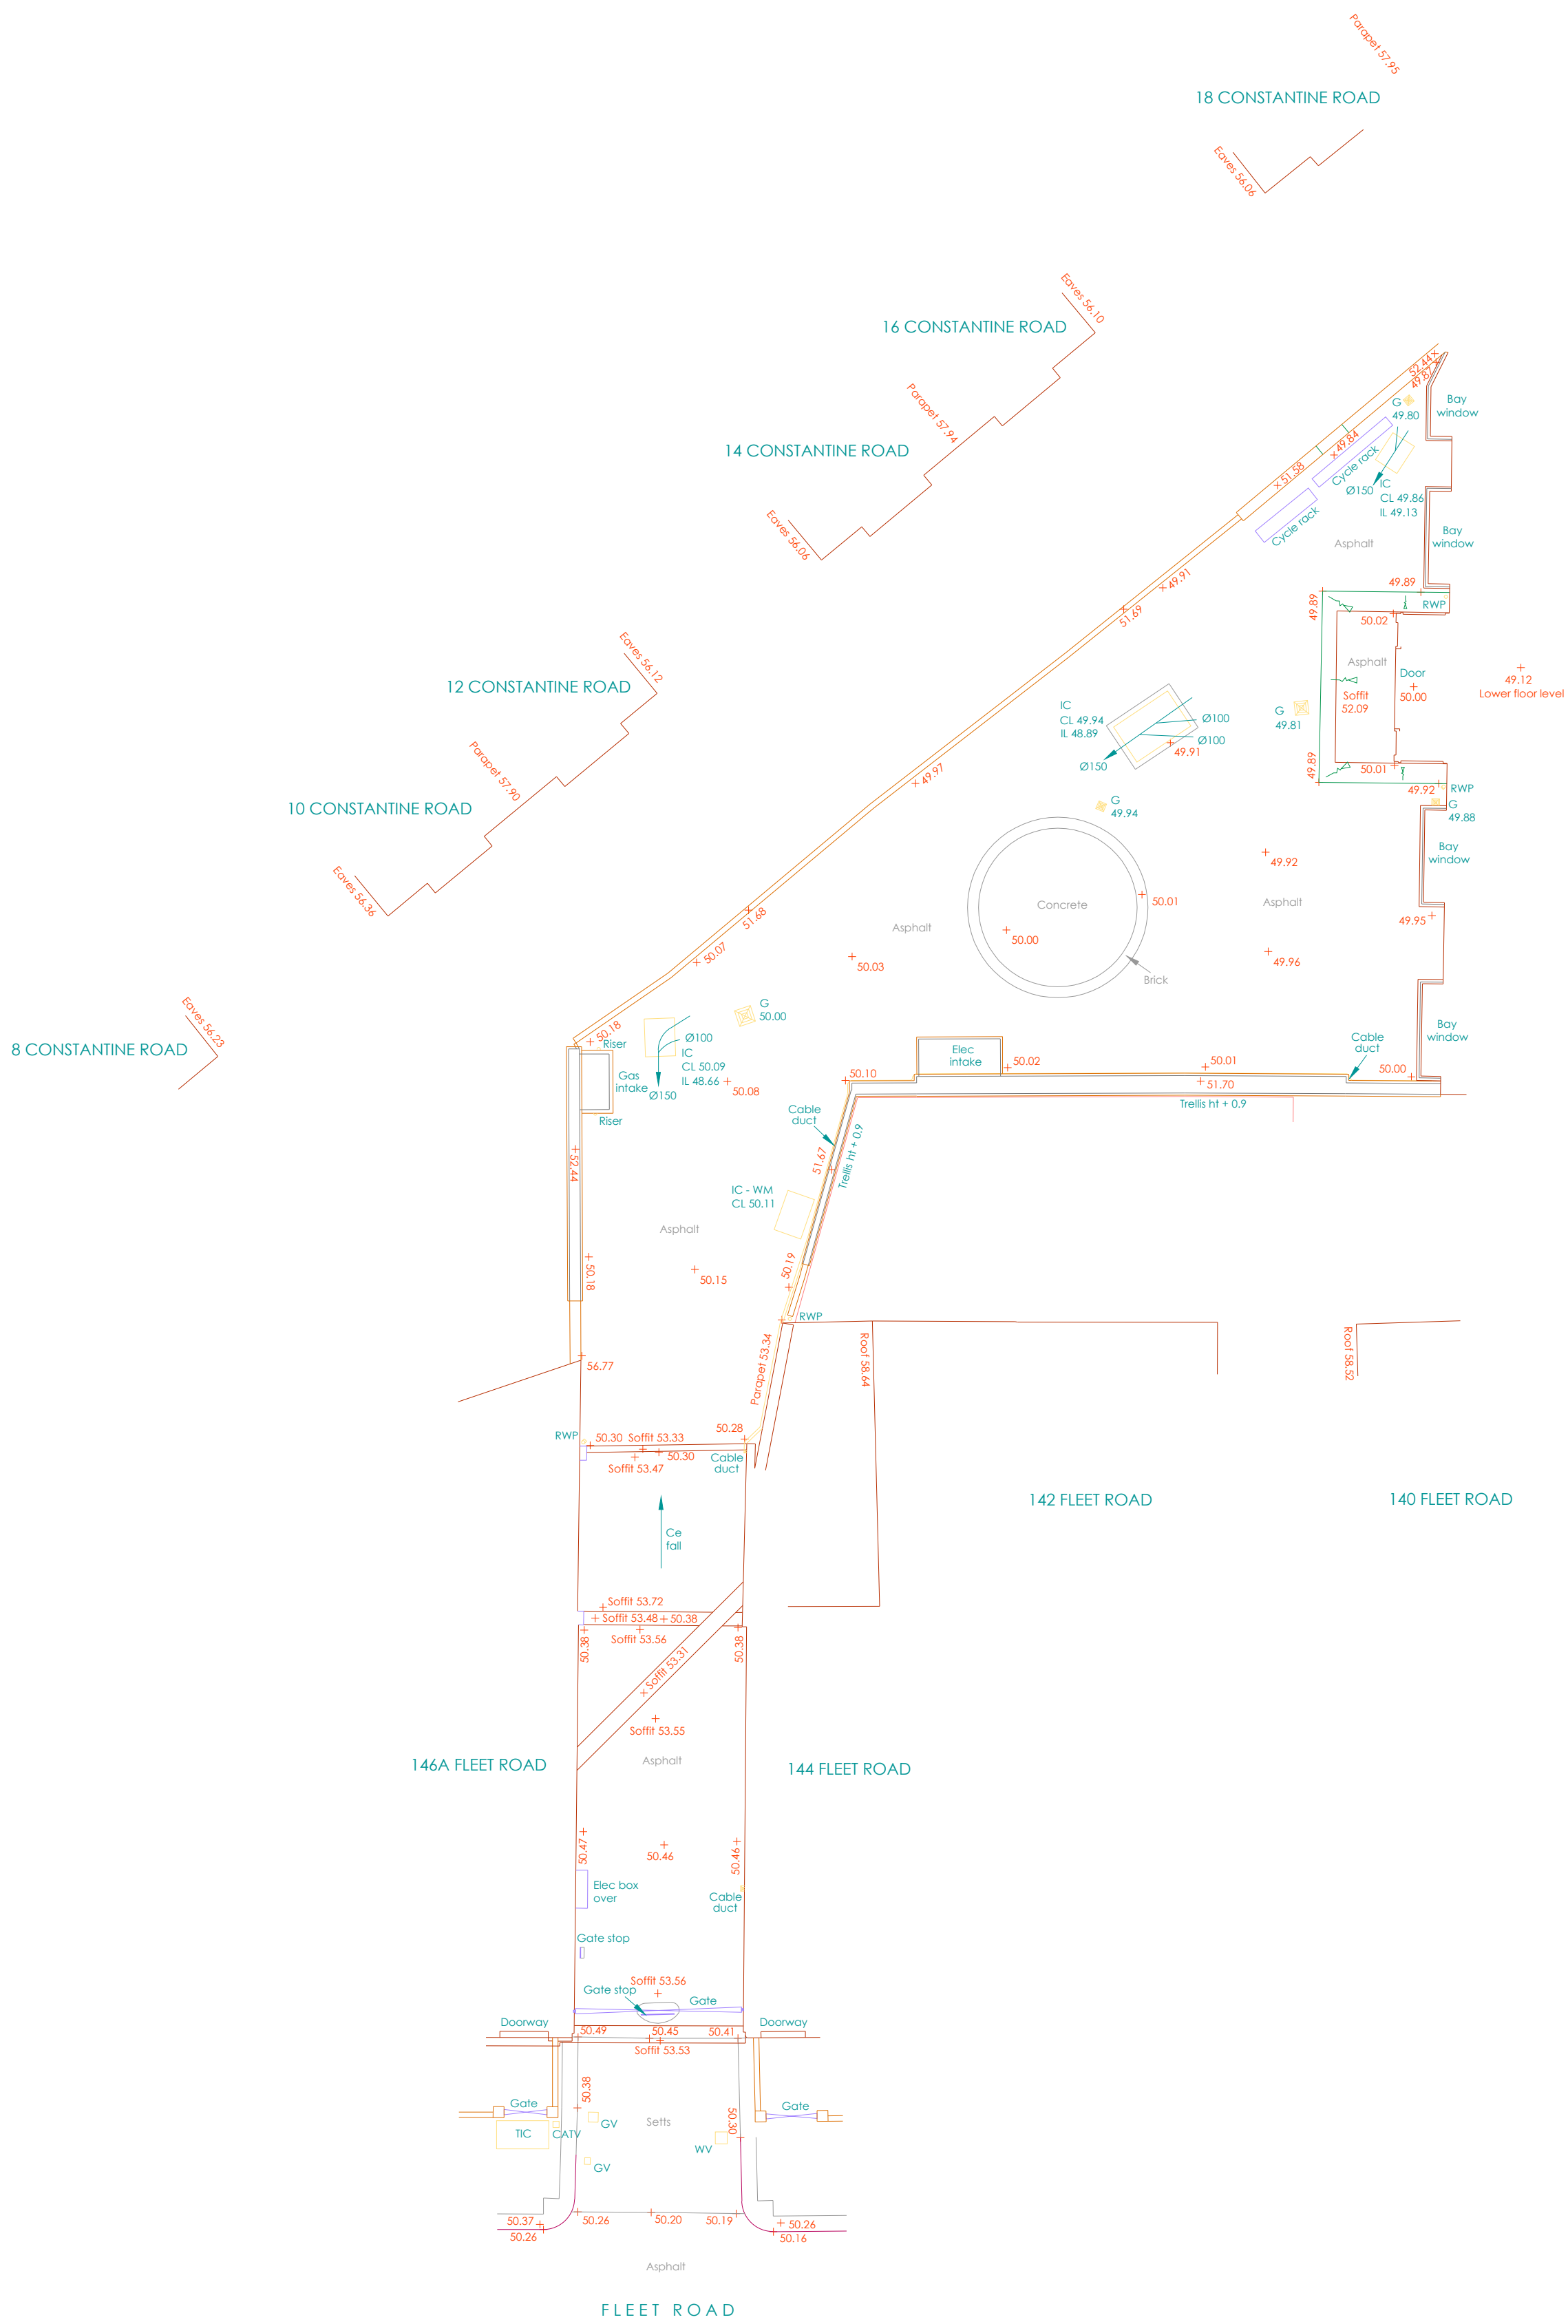

APPROXIMATE NORTH

HORIZONTAL DATUM:
ARBITRARY - ALIGNED WITH PREDOMINANT WALL LINE

VERTICAL DATUM:
ARBITRARY - BASED ON FRONT ENTRANCE THRESHOLD
VALUE 50.000m

REVISIONS:

NO: DATE: REMARKS:

PROJECT NAME:

TRANLEY MEWS
FLEET ROAD
LONDON NW3

CLIENT:

STUDIO CONCEPT

DRAWING TITLE:

TOPOGRAPHICAL SURVEY

SURVEYED BY:

SLL

DRAWN BY:

SLL

DRAWING NUMBER:

5612/1

REVISION:

-

MODEL:

5612-01.DWG

SCALE:

1:100@A1

DATE:

JUL 2023



Axiom Geomatics Limited
23 Somerham, Welwyn Garden City, AL7 2PZ
T: 01707-594534 / 07920-510511
E: info@axiom-geomatrics.co.uk
W: www.axiom-geomatrics.co.uk