
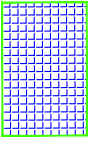
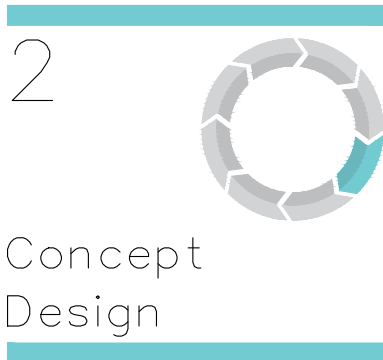
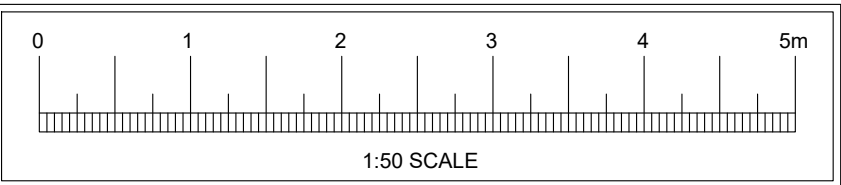


PV LEGEND	
SYMBOL	REFERENCE
	BLUE SUN SOLAR LILY HEX 5 (°25 ANGLE) 540-560W 1134x2278mm

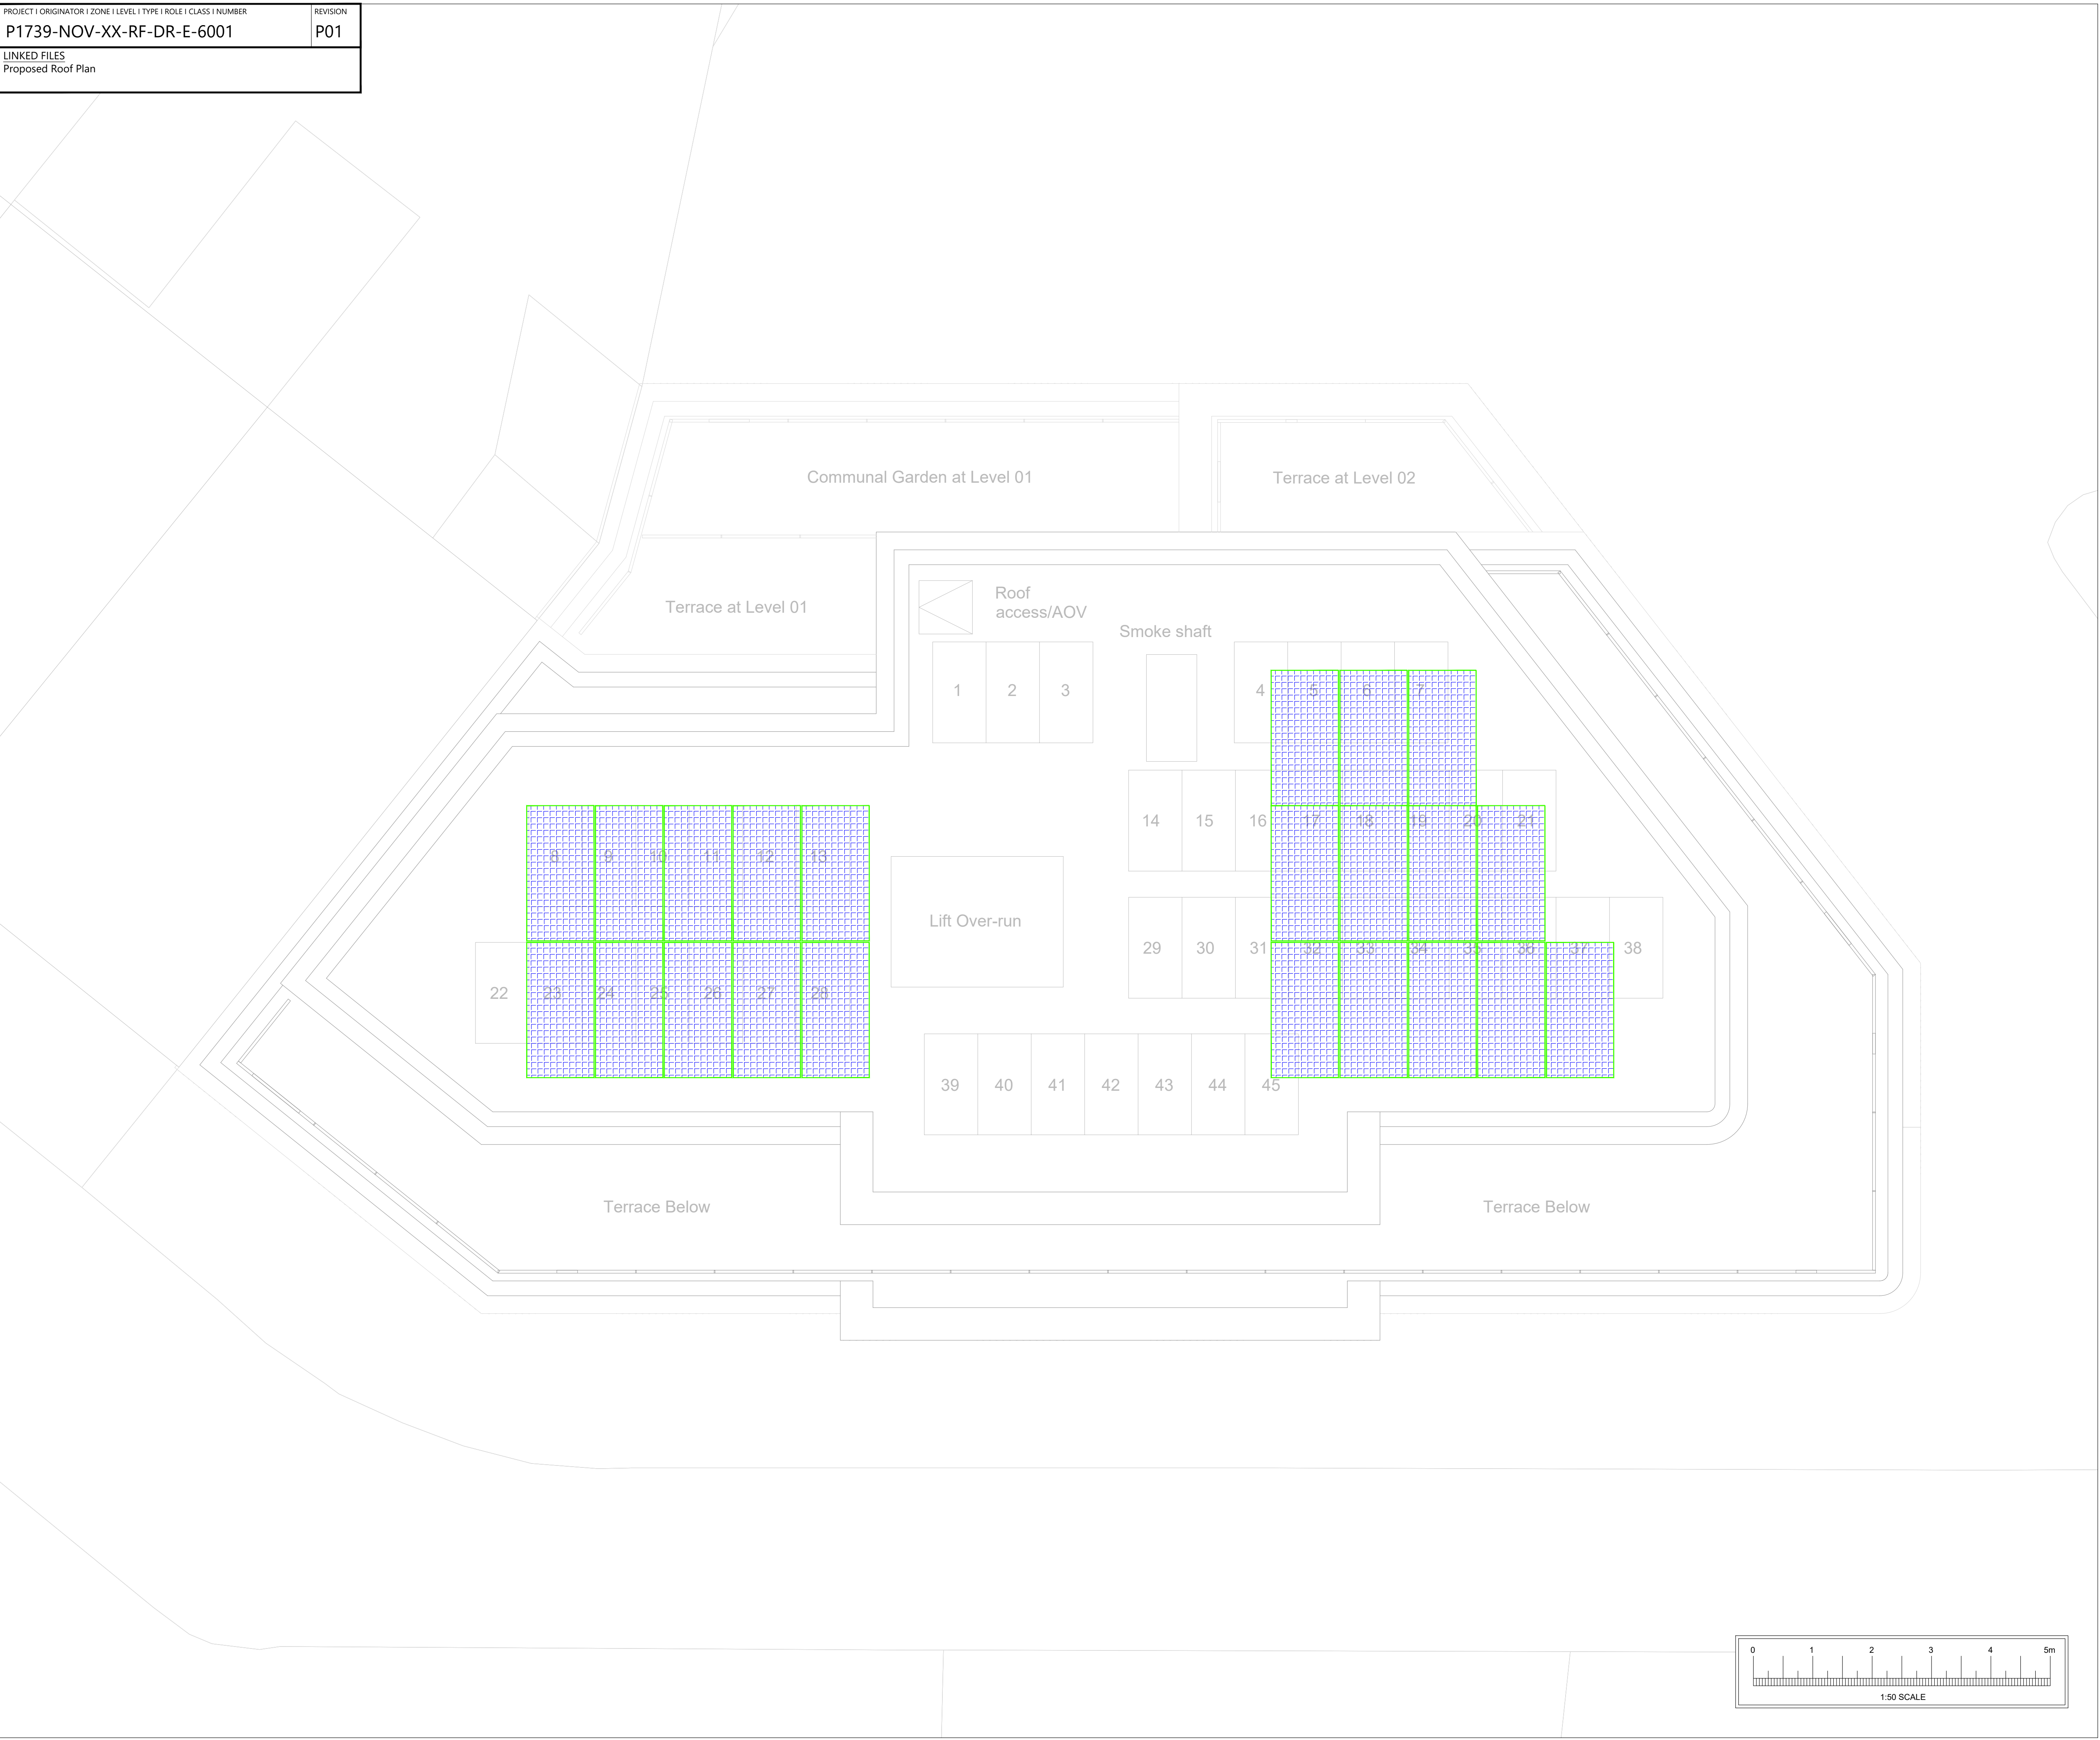

-	P01	PRELIMINARY ISSUE	CP	BD	21.11.23
STA	REV	DESCRIPTION	DES	CHD	DATE

PURPOSE OF ISSUE
PRELIMINARY


7 Feast Field, Horsforth, Leeds,
West Yorkshire, LS18 4TJ
t: +44(0)113 2577300 e: novocad@novo.eu.com

CLIENT


PROJECT
HARRINGTON SQUARE
CAMDEN

TITLE
MECHANICAL SERVICES
PV LAYOUT
ROOF

SCALE	1:50	ORIGINAL SIZE	A1	DATE	NOV'23
DRAWN	HR	DESIGNED	CP	CHECKED	BD

REVISION

P01