

KEYPLAN

NOTE
S

P2 - Balcony balustrade amended to flat rectangular profile

P2	Issued for information	19.12.2023
P1	Issued for Information	11.12.2023

Rev	Description	Date
159 St John Street London EC1V 4QJ	mail@hawkinsbrown.com hawkinsbrown.com	



Project
 Agar Grove - Block B
 Estate Development Site
 London
 NW19SN


Drawing
 Block B1 and B2 - Typical
 Balcony Balustrade

Scale @ 1:10	Date 12/01/23
-----------------	------------------

Drawn By MP	Checked By JC
----------------	------------------

Job Number 1423D	Status S2	Purpose of Issue For Information
---------------------	--------------	-------------------------------------

Drawing No. AGV-HBA-BZ-ZZ-DR-A-340200	Rev P2
--	-----------

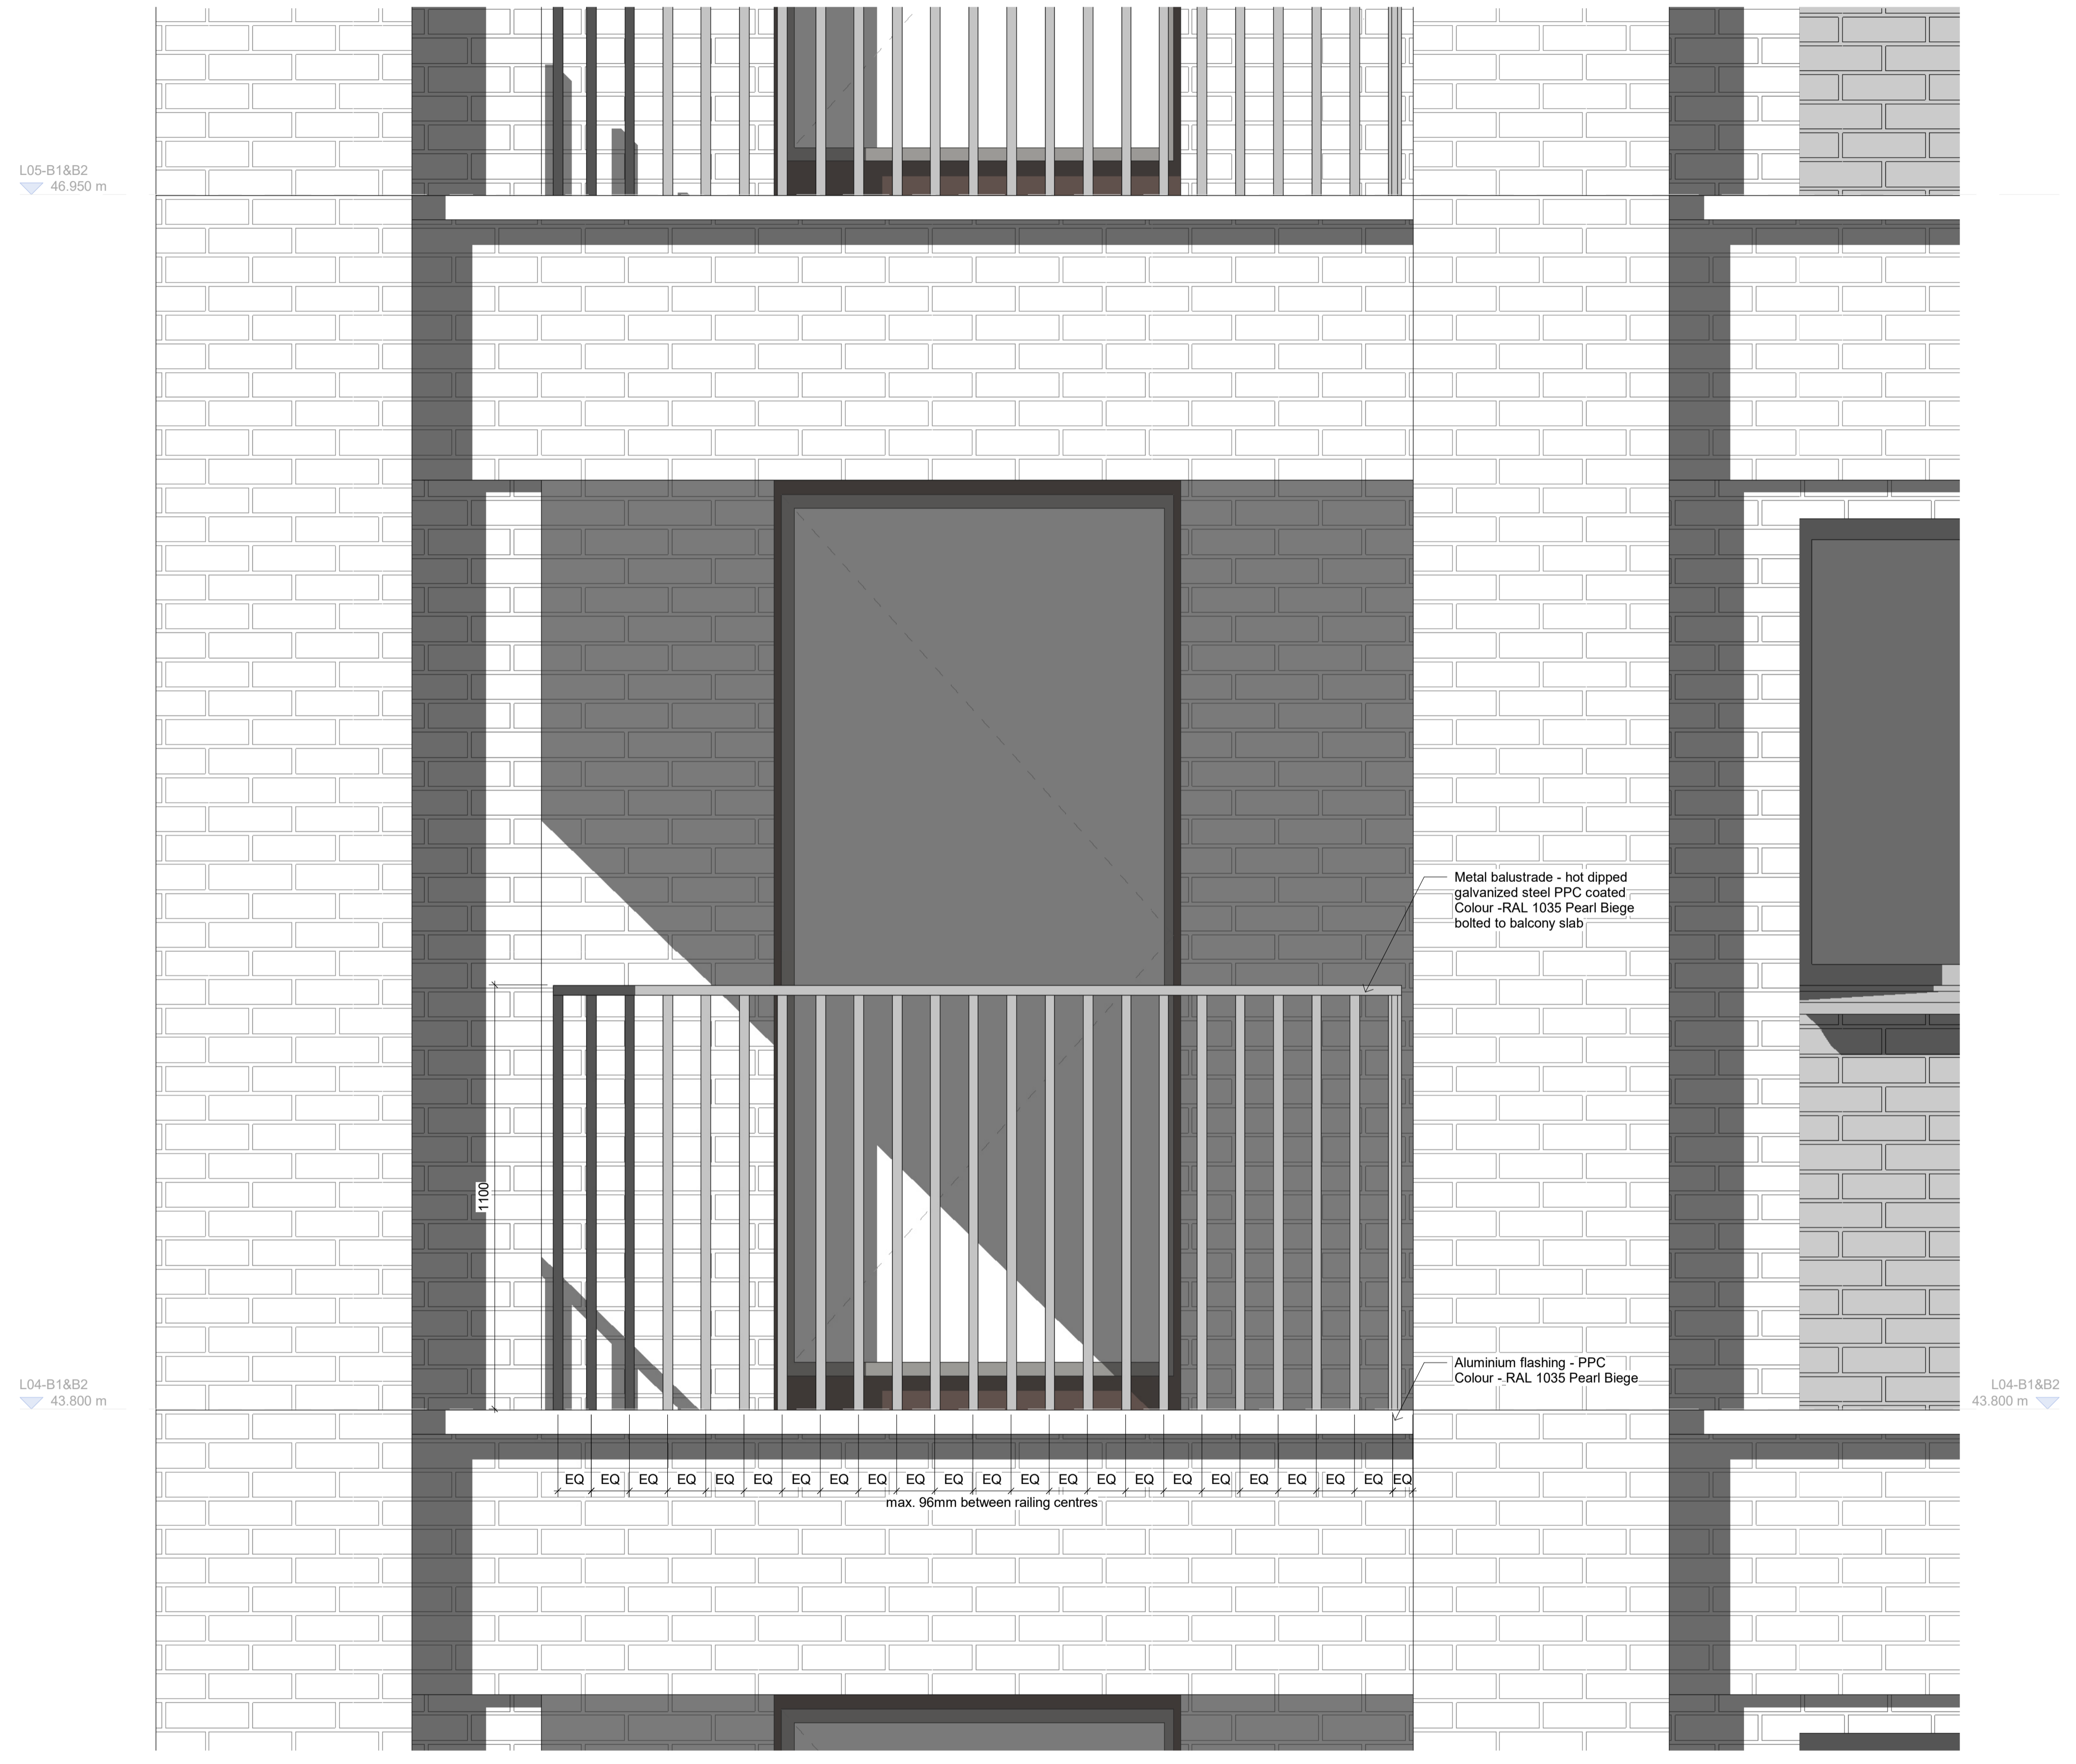

1 Typical balcony balustrade elevation
1:10

