

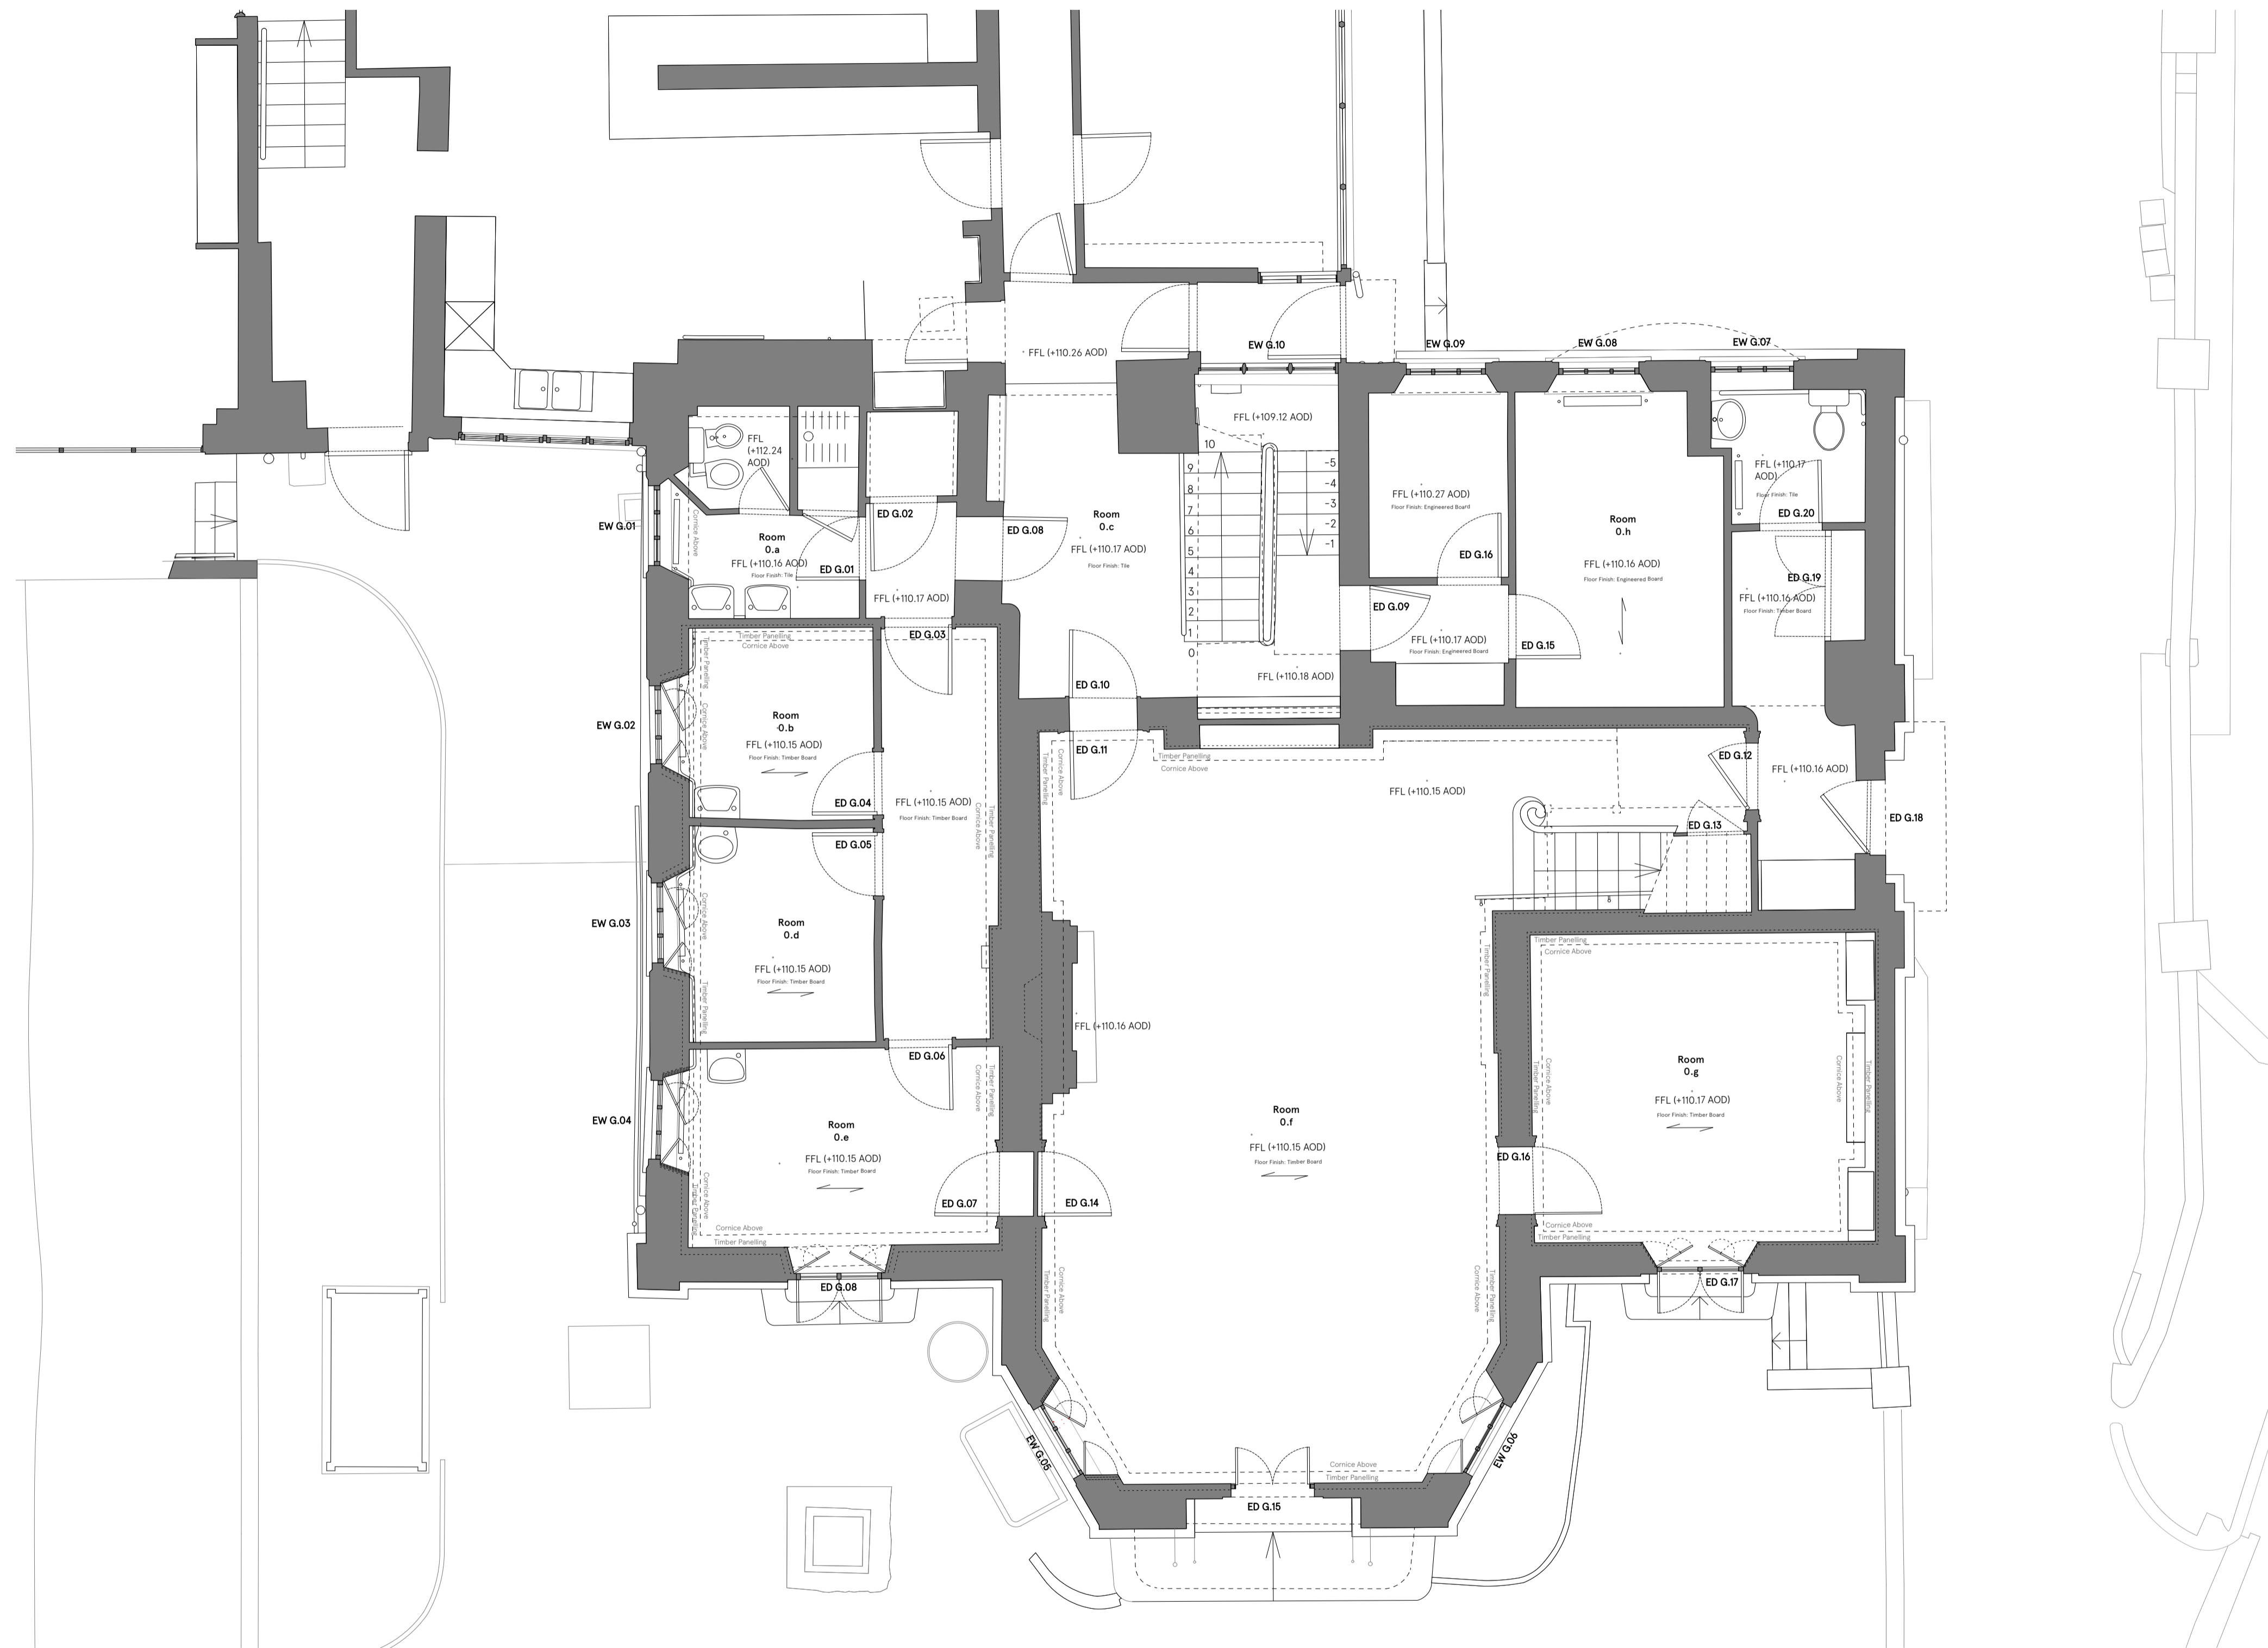
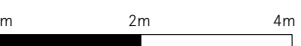


Check all dimensions on site. Do not scale off drawings without prior consultation. Any discrepancies to be reported to architects before execution of relevant works. This drawing has been produced for the works at Fregnal House, 99 Fregnal, London, NW3 6XR and for that application alone and is not intended for use by any other person or for any other purpose. Drawings remain copyright of Hayhurst and Co. and may not be reproduced without written consent or licence.

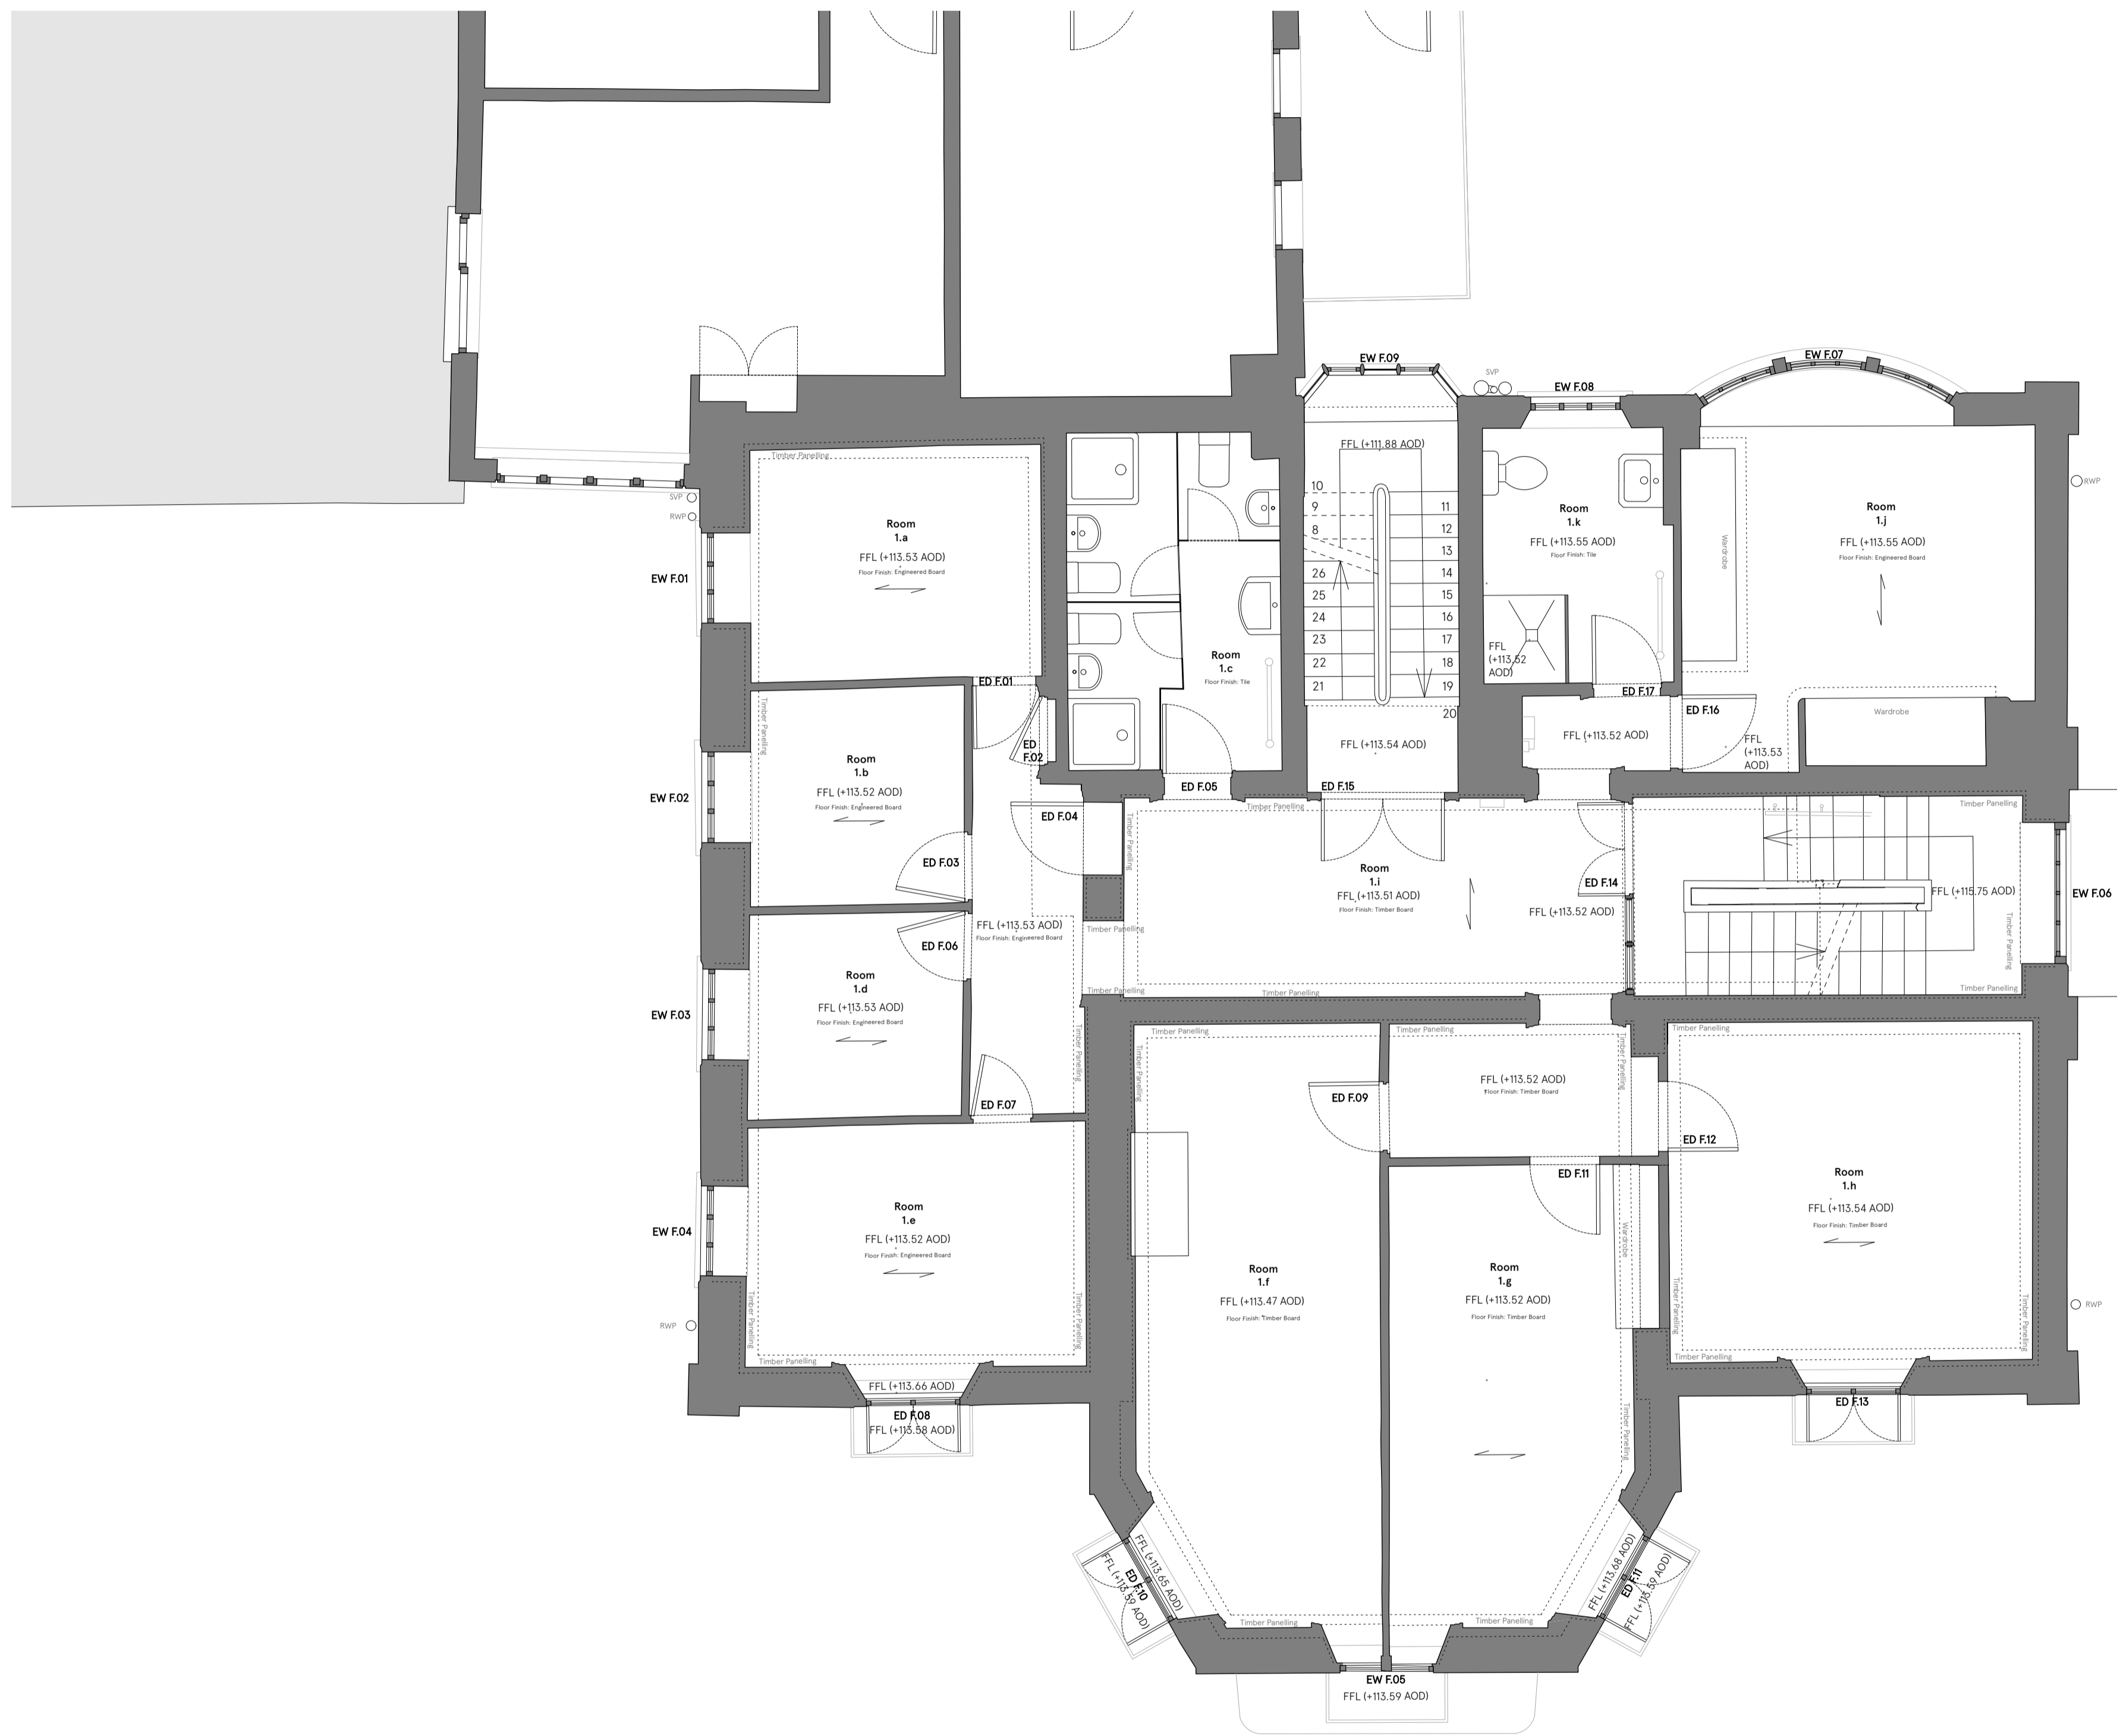



Check all dimensions on site. Do not scale off drawings without prior consultation. Any discrepancies to be reported to architects before execution of relevant works. This drawing has been produced for the works at Fregnal House, 99 Fregnal, London, NW3 5XR and for that application alone and is not intended for use by any other person or for any other purpose. Drawings remain copyright of Hayhurst and Co. and may not be reproduced without written consent or licence.

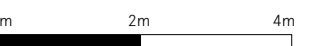

Issued for planning	05/12/23	Rev 1
Issue/Revision 1	Date 1	Rev 1
Hayhurst & Co Architects 26 Fournier Street, London, E1 6QE +44 (0) 20 7247 4028 mail@hayhurstand.co.uk www.hayhurstand.co.uk		
Project:	Refurbishment & Proposed Extension	
Address:	Fregnal House, 99 Fregnal, London, NW3 5XR	
Subject:	Existing House - Existing First Floor	
Date:	14.07.2023	
Scale:	1:50	
Original size:	A1	
Drawing no:	298 A011 -	

PLANNING ISSUE



Check all dimensions on site. Do not scale off drawings without prior consultation. Any discrepancies to be reported to architects before execution of relevant works. This drawing has been produced for the works at Fregnal House, 99 Fregnal, London, NW3 5XR and for that application alone and is not intended for use by any other person or for any other purpose. Drawings remain copyright of Hayhurst and Co. and may not be reproduced without written consent or licence.

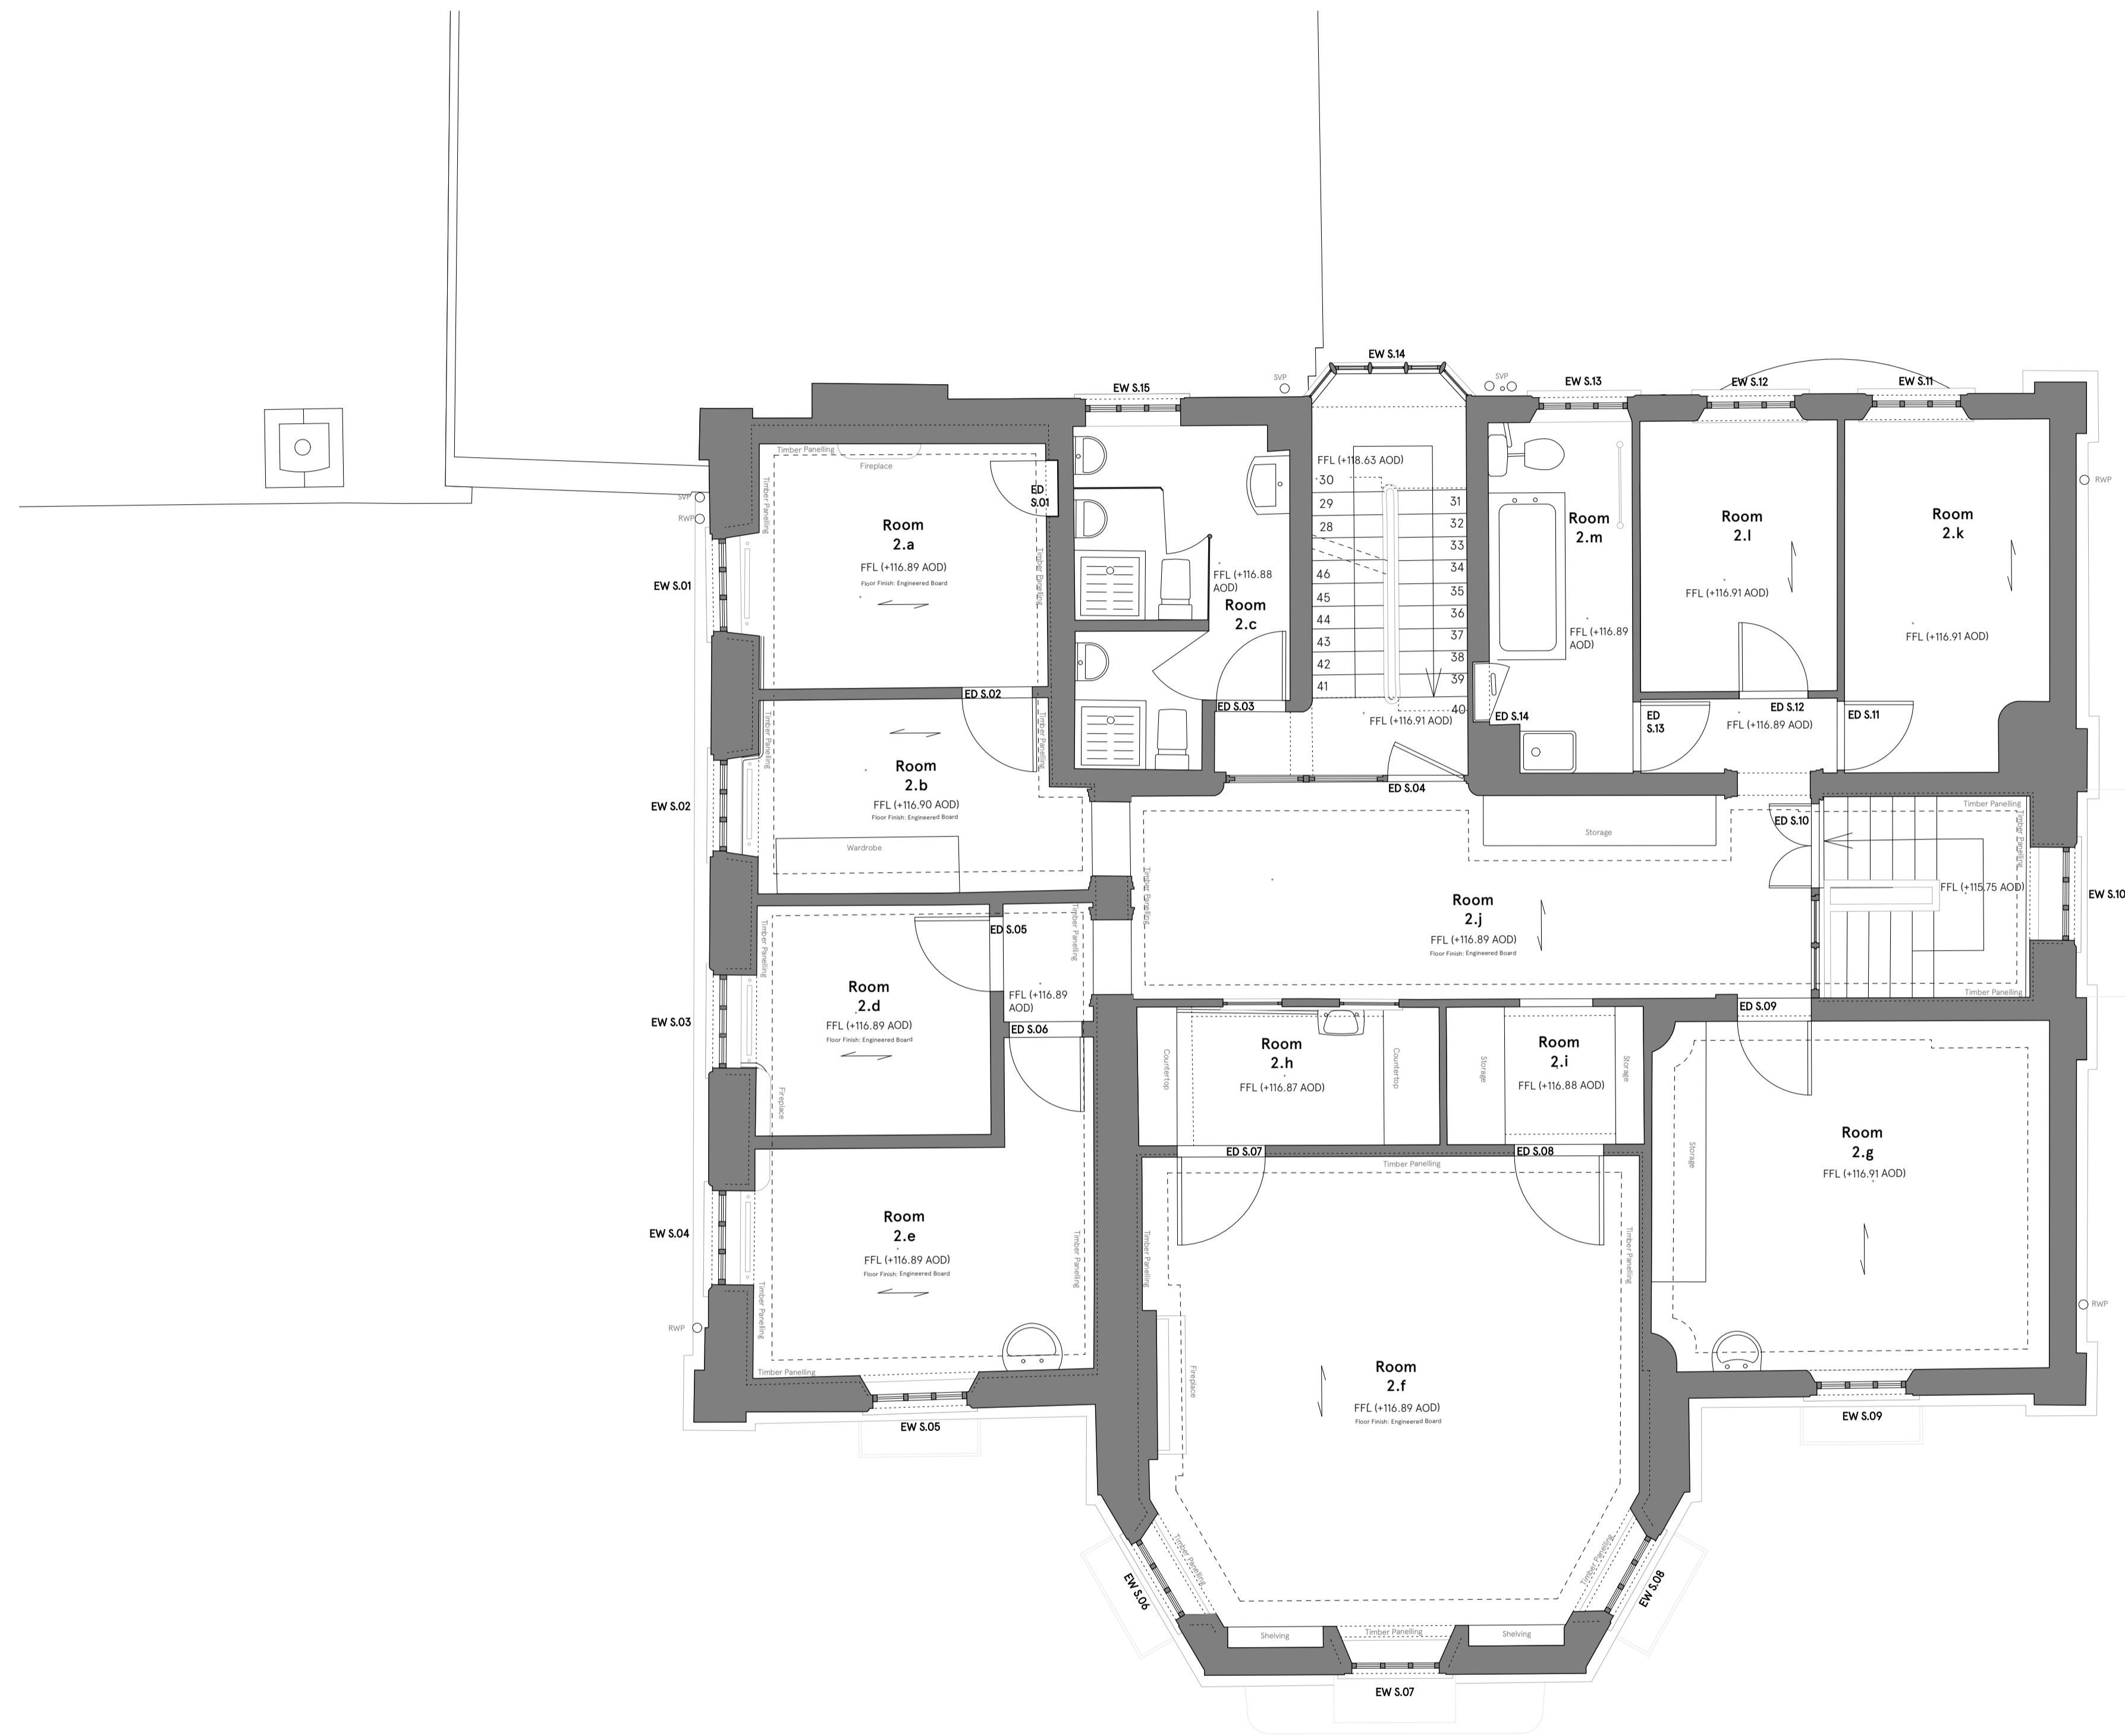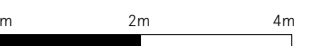

Issued for planning	05/12/23	Rev 1
Issue/Revision 1	Date 1	Rev 1
Hayhurst & Co Architects 26 Fournier Street, London, E1 6QE +44 (0) 20 7247 4028 mail@hayhurstand.co.uk www.hayhurstand.co.uk		
Project:	Refurbishment & Proposed Extension	
Address:	Fregnal House, 99 Fregnal, London, NW3 5XR	
Subject:	Existing House - Existing Second Floor	
Date:	14.07.2023	
Scale:	1:50	
Original size:	A1	
Drawing no:	298 A012 -	

PLANNING ISSUE



Check all dimensions on site. Do not scale off drawings without prior consultation. Any discrepancies to be reported to architects before execution of relevant works. This drawing has been produced for the works at Fregnal House, 99 Fregnal, London, NW3 5XR and for that application alone and is not intended for use by any other person or for any other purpose. Drawings remain copyright of Hayhurst and Co. and may not be reproduced without written consent or licence.

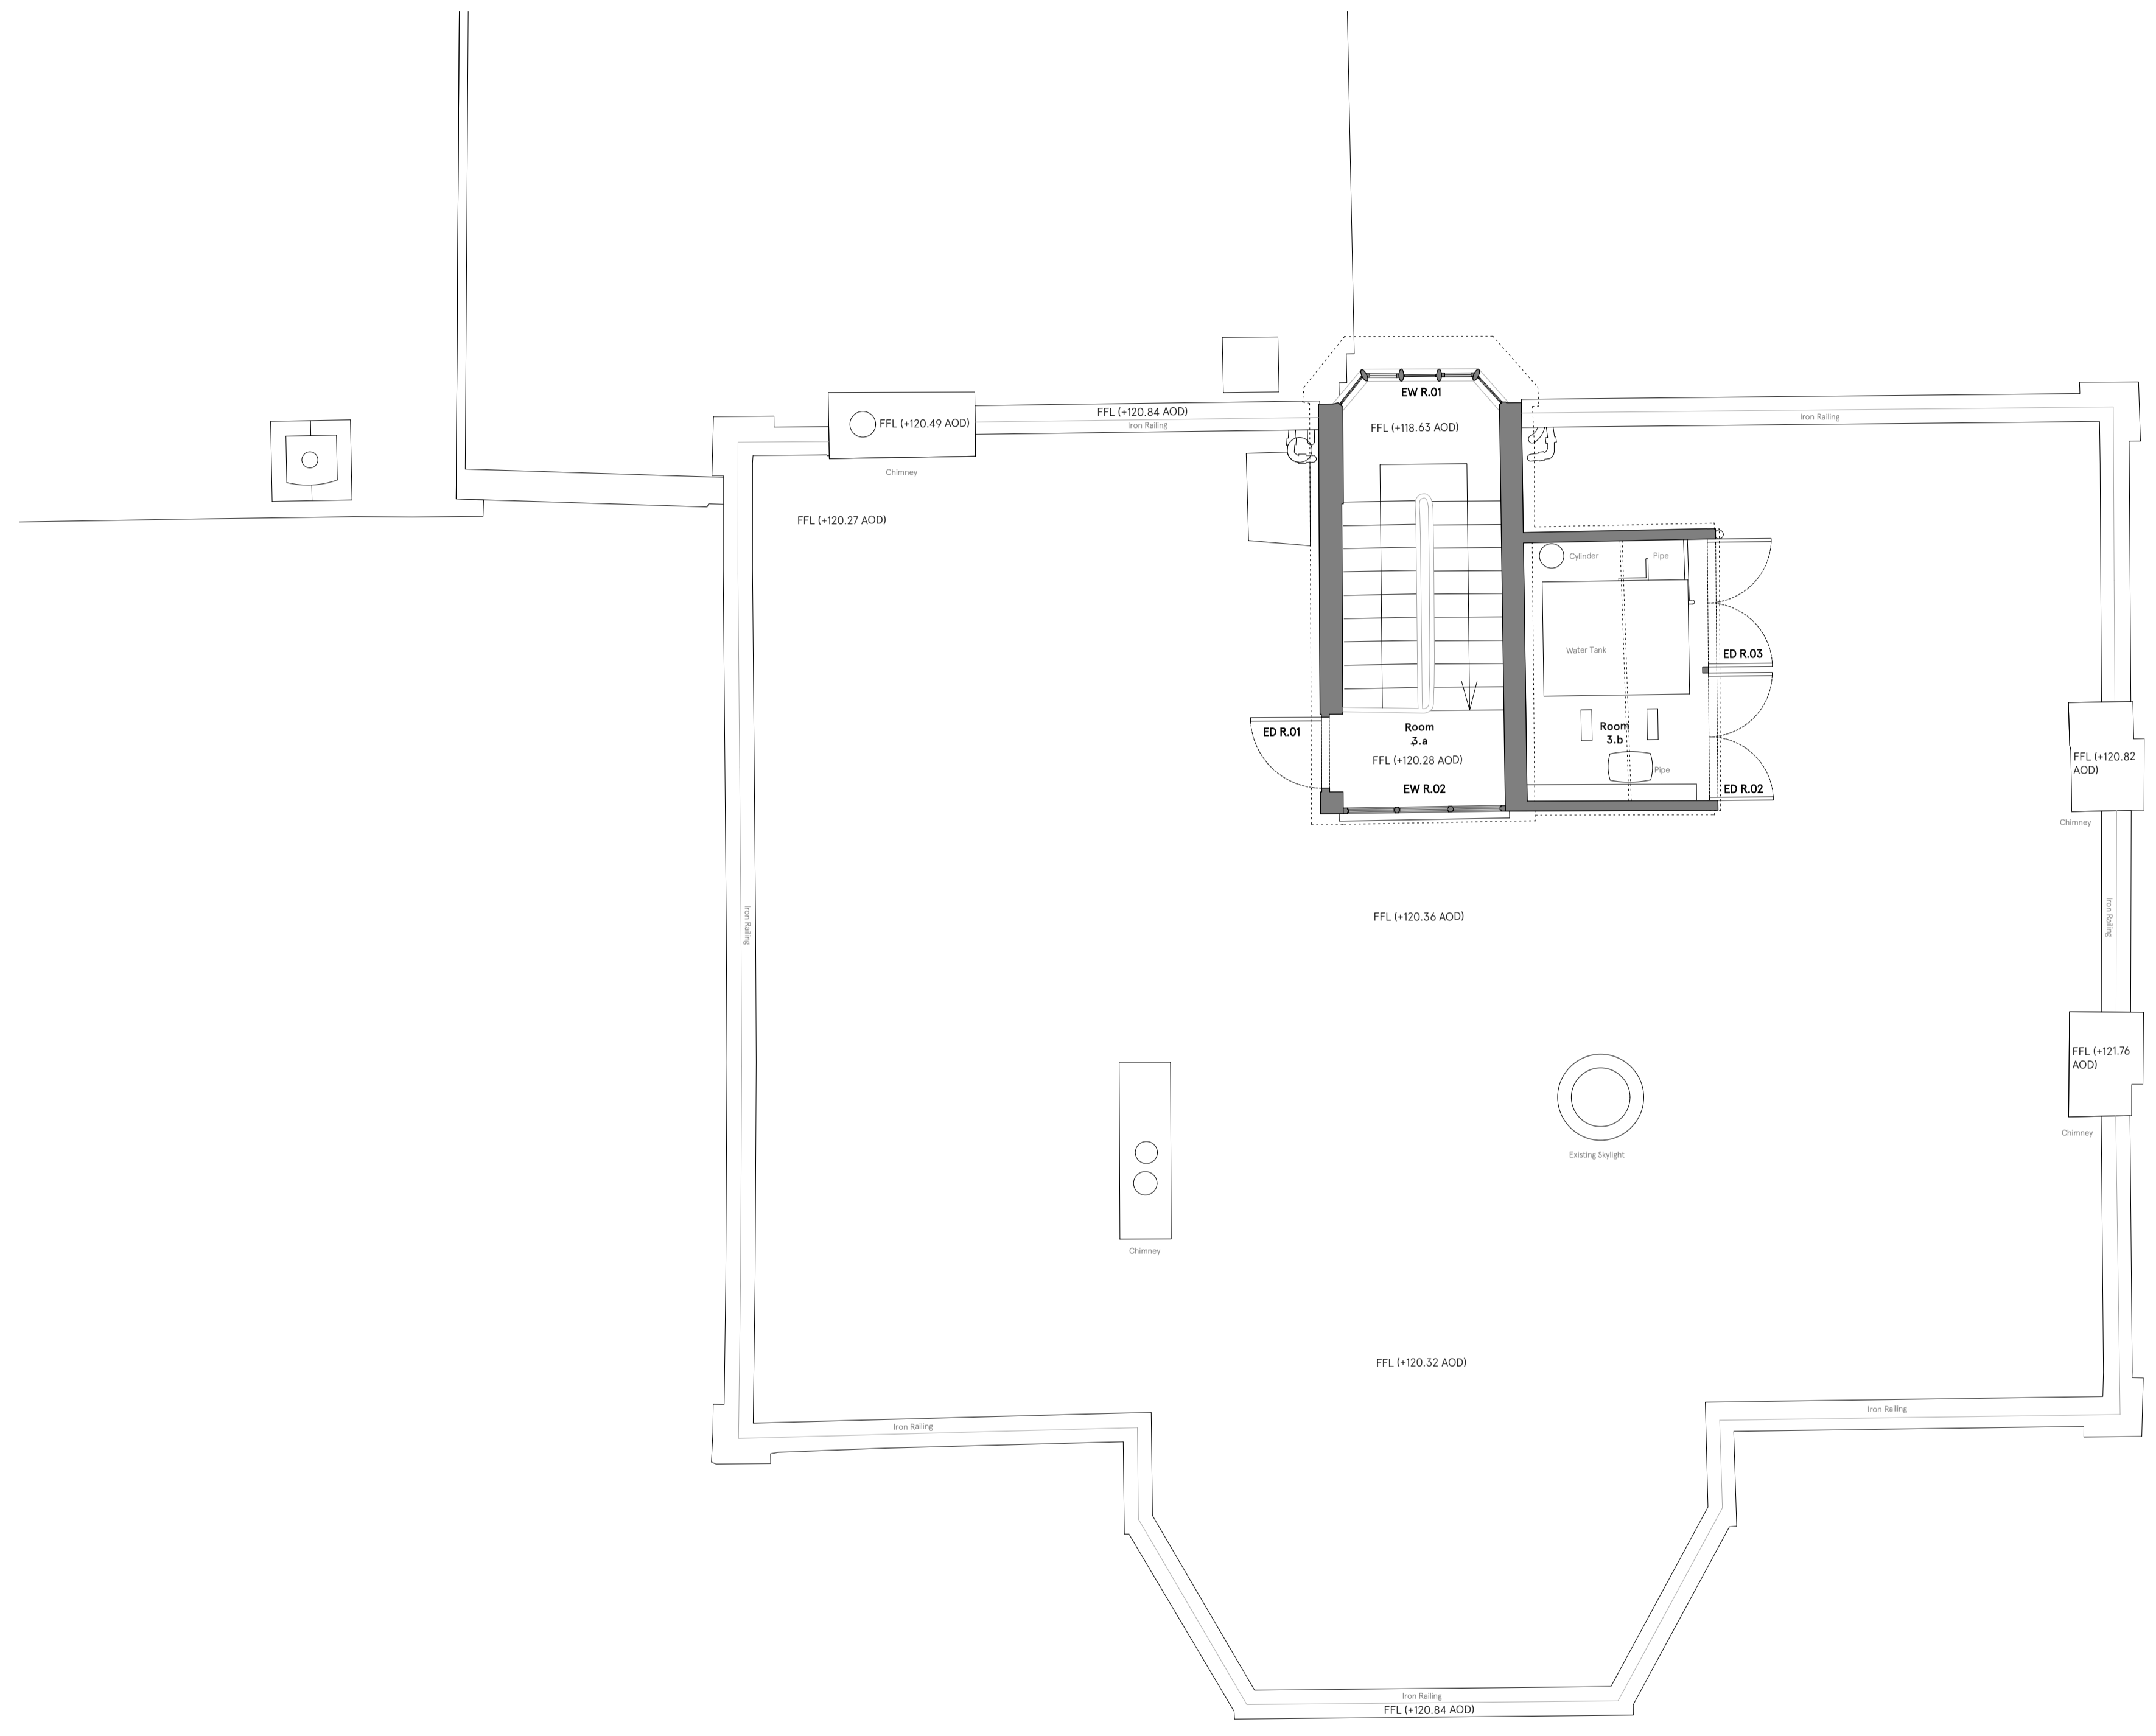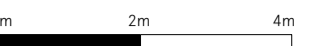

Issued for planning	05/12/23
Issue/Revision 1	Date 1 Rev 1
Hayhurst & Co Architects 26 Fourrier Street, London, E1 6QE +44 (0) 20 7247 4028 mail@hayhurstand.co.uk www.hayhurstand.co.uk	
Project:	Refurbishment & Proposed Extension
Address:	Fregnal House, 99 Fregnal, London, NW3 5XR
Subject:	Existing House - Existing Roof Floor
Date:	14.07.2023
Scale:	1:50
Original size:	A1
Drawing no:	298 A013 -

PLANNING ISSUE

Check all dimensions on site. Do not scale off drawings without prior consultation. Any discrepancies to be reported to architects before execution of relevant works. This drawing has been produced for the works at Froggnal House, 99 Froggnal, London, NW5 6XR and for that application alone and is not intended for use by any other person or for any other purpose. Drawings remain copyright of Hayhurst and Co. and may not be reproduced without written consent or licence.

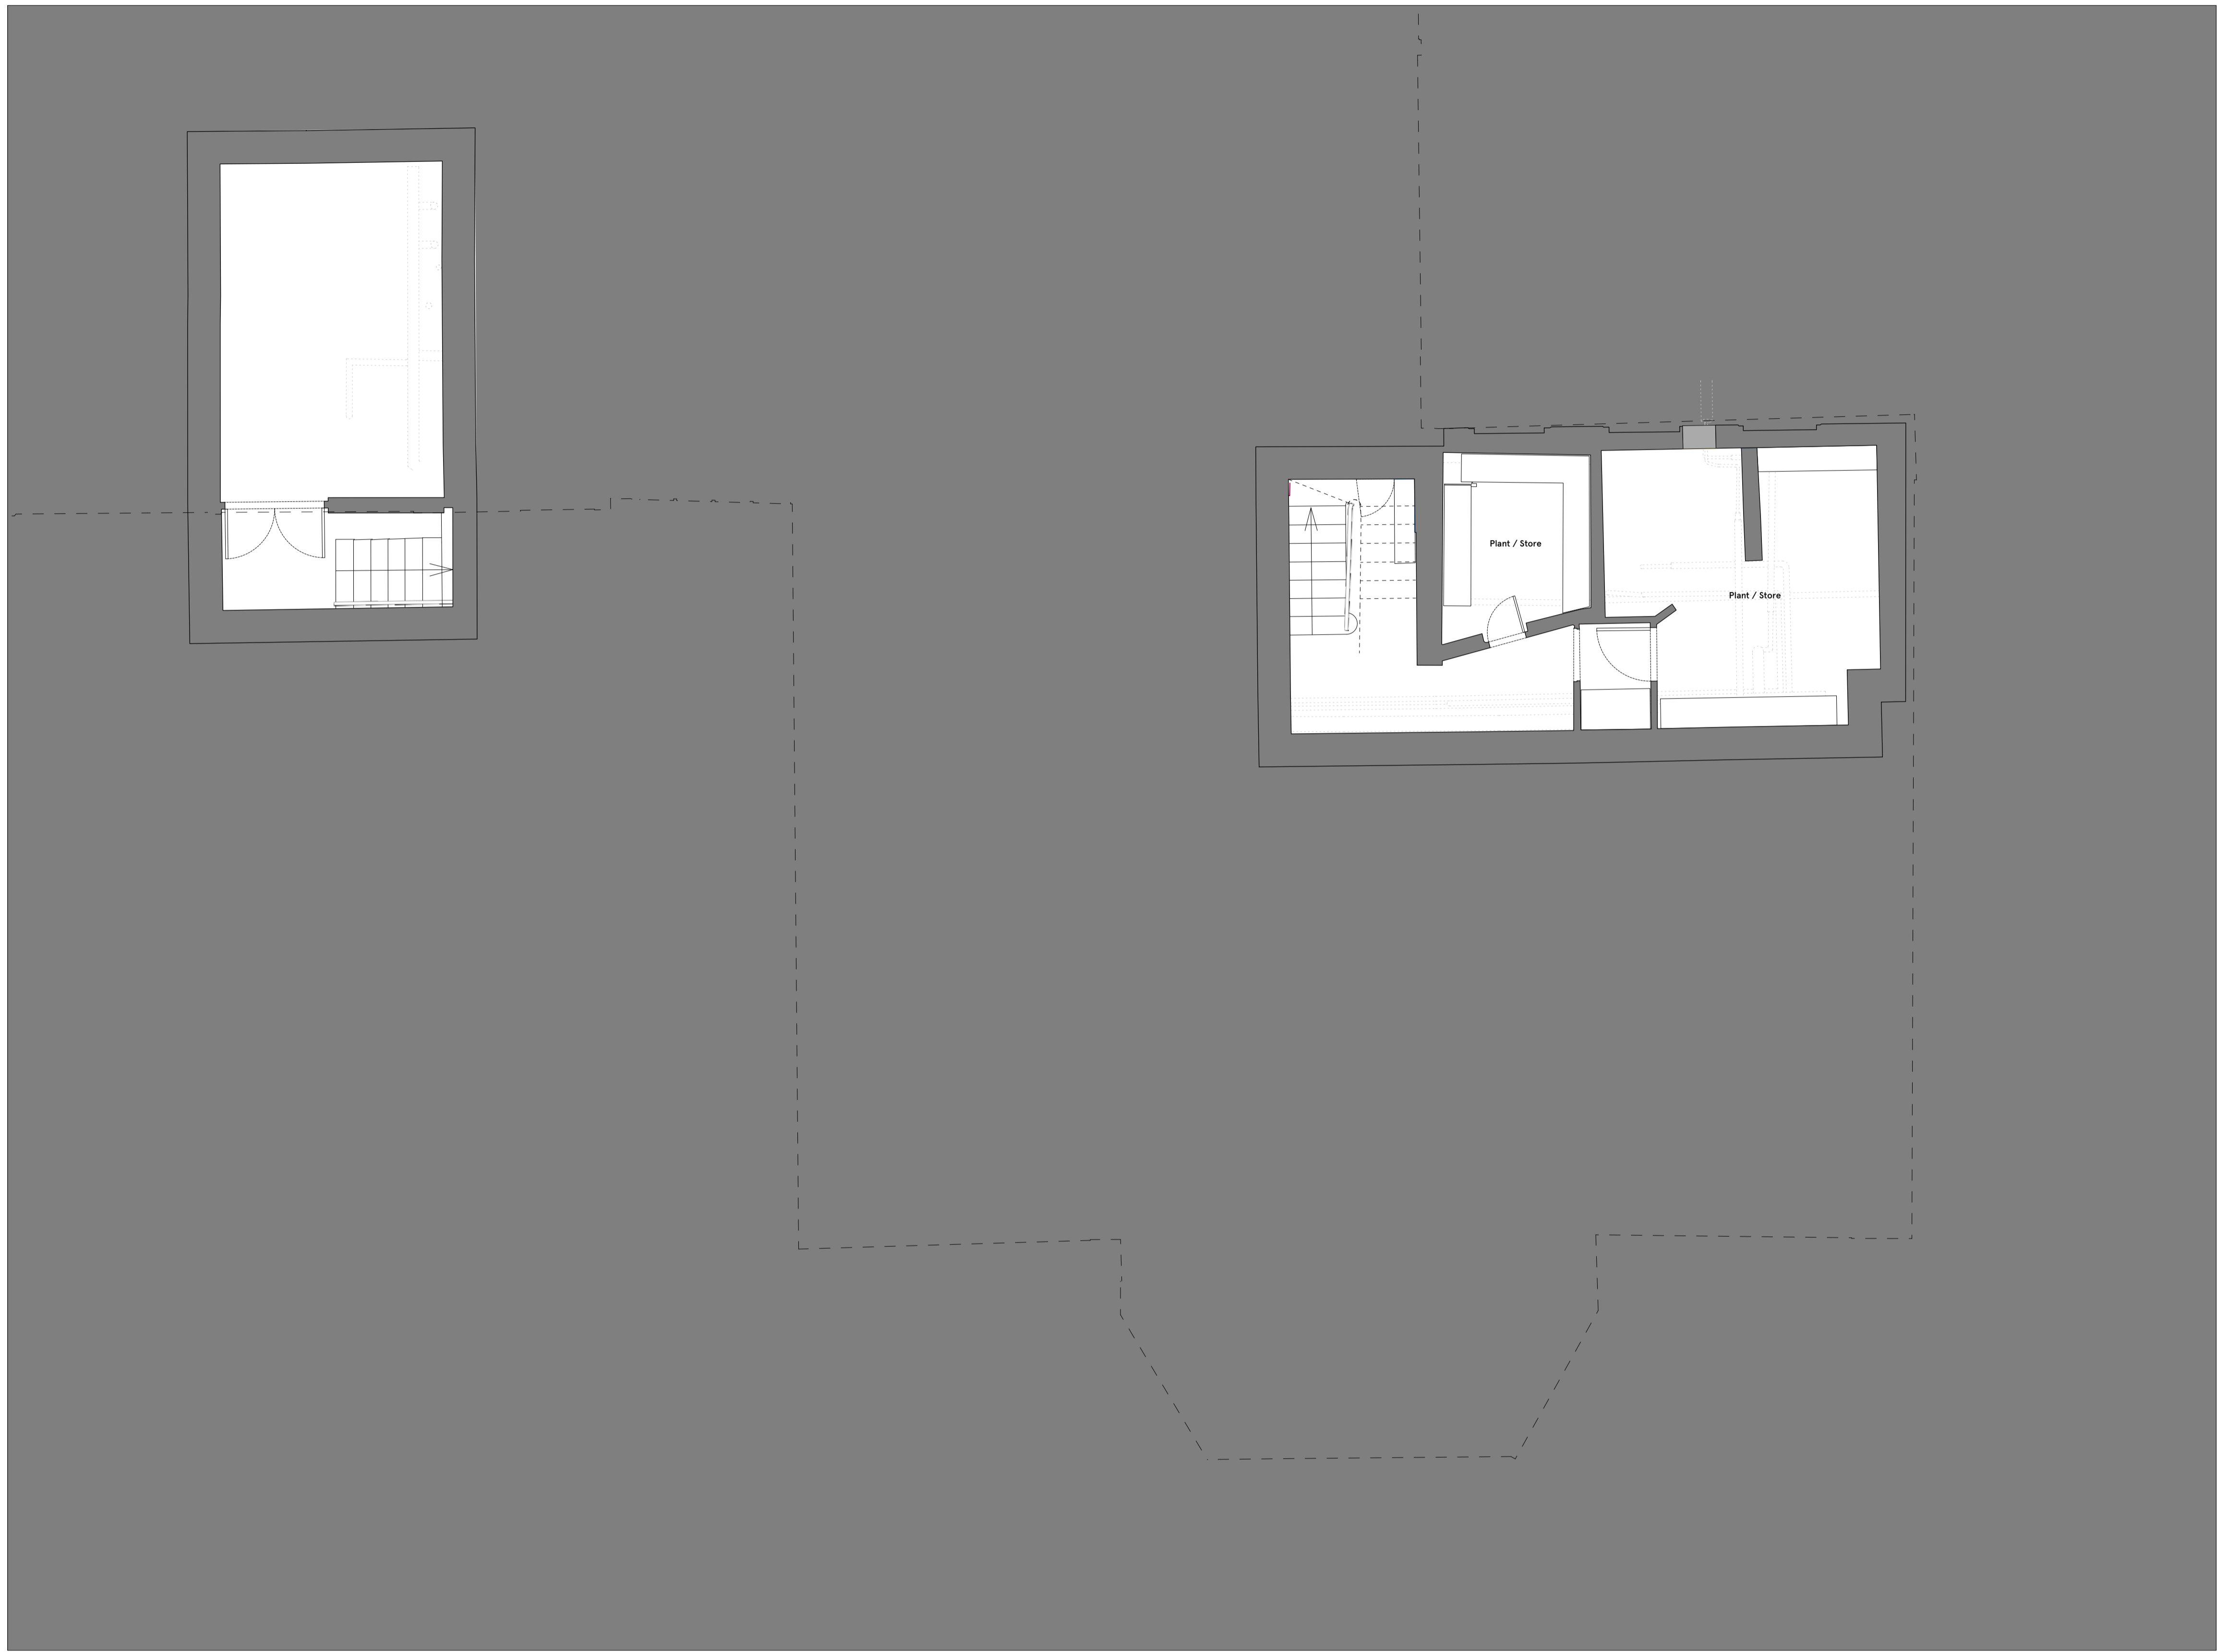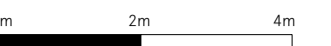

Issued for planning	05/12/23	Rev 1
Issue/Revision 1	Date 1	Rev 1
Hayhurst & Co Architects 26 Fournier Street, London, E1 6QE +44 (0) 20 7247 4028 mail@hayhurstand.co.uk www.hayhurstand.co.uk		
Project:	Refurbishment & Proposed Extension	
Address:	Froggnal House, 99 Froggnal, London, NW5 6XR	
Subject:	Existing House - Existing Basement	
Date:	14.07.2023	
Scale:	1:50	
Original size:	A1	
Drawing no:	298 A014 -	