
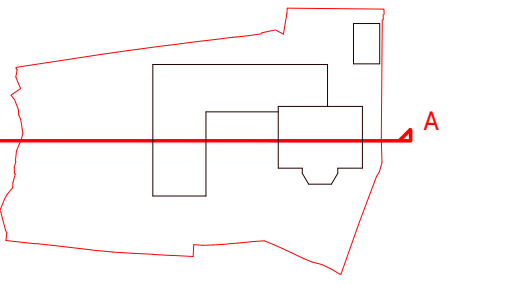


PLANNING ISSUE

Check all dimensions on site. Do not scale off drawings without prior consultation. Any discrepancies to be reported to architects before execution of relevant works. This drawing has been produced for the planning application of Frogna House, 99 Frogna, London, NW3 6XU and for that application alone and is not intended for use by any other person or for any other purpose. Drawings remain copyright of Hayhurst and Co. and may not be reproduced without written consent or licence.

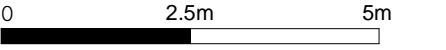

- ▼ +120300 - Frogna House Roof Level
- ▼ +116880 - Frogna House Second Floor
- ▼ +114490 - Existing Extension First Floor
- ▼ +113520 - Frogna House First Floor
- ▼ +111570 - Existing Extension Ground Floor
- ▲ +110140 - Frogna House Ground Floor
- ▼ +108880 - Existing Extension Basement
- ▼ +107850 - Frogna House Basement

99a Frogna



99 Frogna

Frogna

Issue/Revision	Date	Rev
Hayhurst & Co Architects 26 Fourmer Street, London, E1 4QE +44 (0) 20 7347 4028 mail@hayhurstandco.co.uk www.hayhurstandco.co.uk		
Project:	Refurbishment & Proposed Extension	
Address:	Frogna House, 99 Frogna, London, NW3 6XU	
Subject:	Existing Section A-A	
Date:	01/12/2023	
Scale:	1 : 100	
Original Size:	A1	
Drawing no:	298 A030	-

PLANNING ISSUE

Check all dimensions on site. Do not scale off drawings without prior consultation. Any discrepancies to be reported to architects before execution of relevant works. This drawing has been produced for the planning application of Frogna House, 99 Frogna, London, NW3 6X8 and for that application alone and is not intended for use by any other person or for any other purpose. Drawings remain copyright of Hayhurst and Co. and may not be reproduced without written consent or licence.

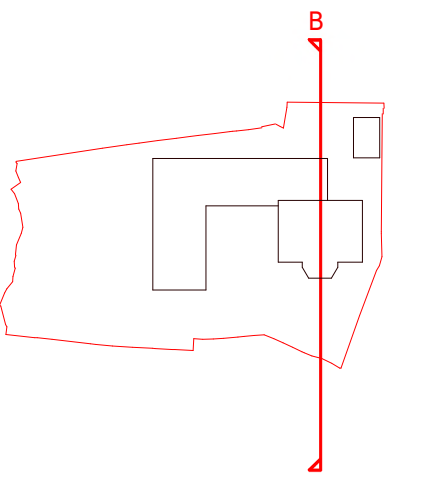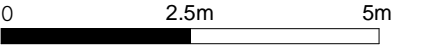

- ▼ +120300 - Frogna House Roof Level
- ▼ +116880 - Frogna House Second Floor
- ▼ +114800 - Proposed Extension First Floor
- ▼ +113520 - Frogna House First Floor
- ▼ +111750 - Proposed Extension Dining
- ▲ +111400 - Proposed Extension Kitchen
- ▲ +110650 - Proposed Extension Ground Floor
- ▲ +110140 - Frogna House Ground Floor
- ▼ +107850 - Frogna House Basement
- ▲ +107570 - Proposed Extension Basement

Frogna Mansions
Adjacent properties shown indicatively and not surveyed




99 Frogna

103 Frogna
Adjacent properties shown indicatively and not surveyed

Issue/Revision	Date	Rev
Hayhurst & Co Architects 26 Fourme Street, London, E1 4QE +44 (0) 20 7347 4028 mail@hayhurstandco.co.uk www.hayhurstandco.co.uk		
Project:	Refurbishment & Proposed Extension	
Address:	Frogna House, 99 Frogna, London, NW3 6XU	
Subject:	Existing Section B-B	
Date:	01/12/2023	
Scale:	1 : 100	
Original Size:	A1	
Drawing no:	298 A031	-

PLANNING ISSUE

Check all dimensions on site. Do not scale off drawings without prior consultation. Any discrepancies to be reported to architects before execution of relevant works. This drawing has been produced for the planning application of Frogna House, 99 Frogna, London, NW3 6X8 and for that application alone and is not intended for use by any other person or for any other purpose. Drawings remain copyright of Hayhurst and Co. and may not be reproduced without written consent or licence.

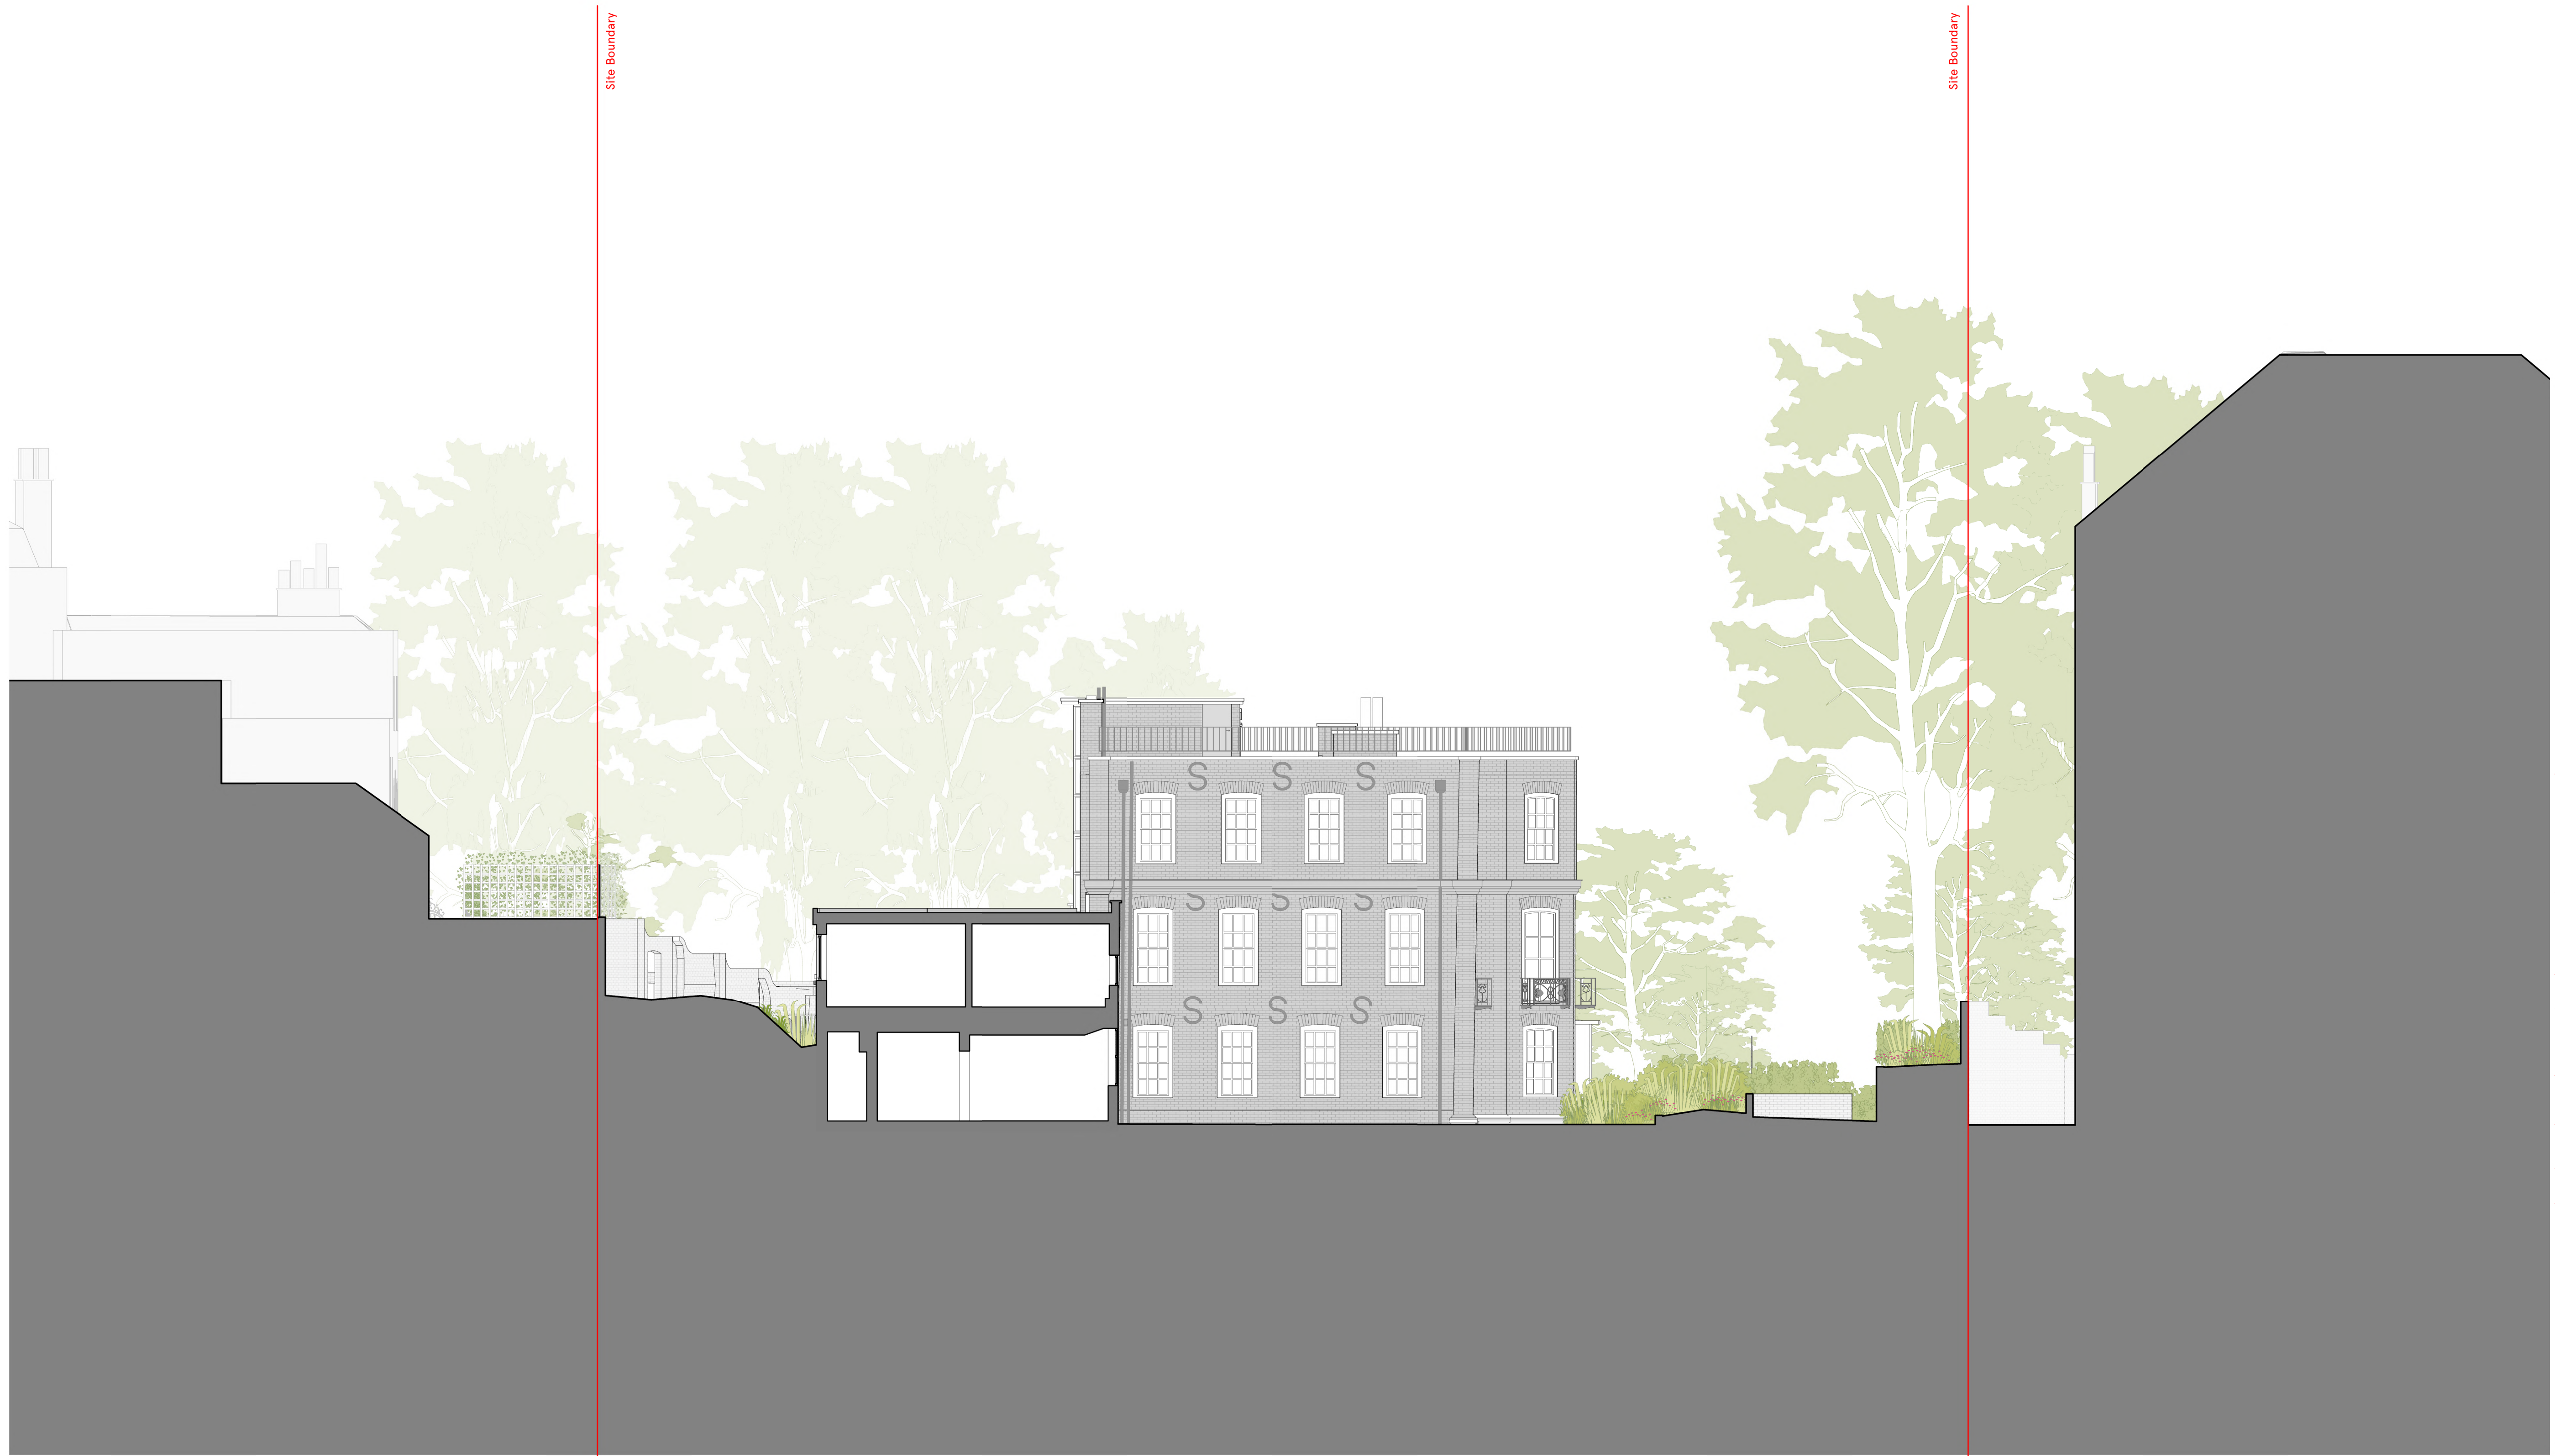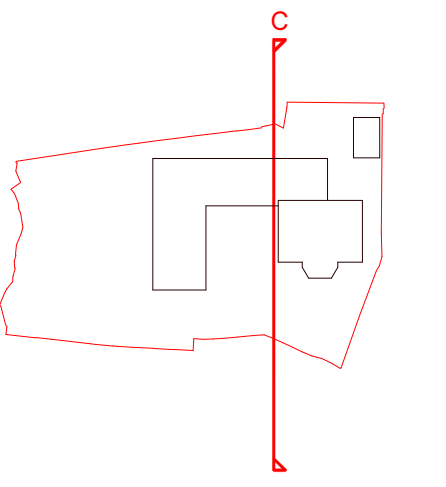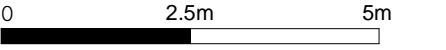

- ▼ +120300 - Frogna House Roof Level
- ▼ +116880 - Frogna House Second Floor
- ▼ +114490 - Existing Extension First Floor
- ▼ +113520 - Frogna House First Floor
- ▼ +111570 - Existing Extension Ground Floor
- ▲ +110140 - Frogna House Ground Floor
- ▼ +108880 - Existing Extension Basement
- ▼ +107850 - Frogna House Basement

103 Frogna
Adjacent properties shown indicatively
and not surveyed




99 Frogna

Frogna Mansions
Adjacent properties shown indicatively
and not surveyed

Issue/Revision	Date	Rev
Hayhurst & Co Architects 26 Fourme Street, London, E1 4QE +44 (0) 20 7347 4028 mail@hayhurstand.co.uk www.hayhurstand.co.uk		
Project:	Refurbishment & Proposed Extension	
Address:	Frogna House, 99 Frogna, London, NW3 6XU	
Subject:	Existing Section C-C	
Date:	01/12/2023	
Scale:	1 : 100	
Original Size:	A1	
Drawing no:	298 A032	-

PLANNING ISSUE

Check all dimensions on site. Do not scale off drawings without prior consultation. Any discrepancies to be reported to architects before execution of relevant works. This drawing has been produced for the planning application of Froggnal House, 99 Froggnal, London, NW3 6XR and for that application alone and is not intended for use by any other person or for any other purpose. Drawings remain copyright of Hayhurst and Co. and may not be reproduced without written consent or licence.

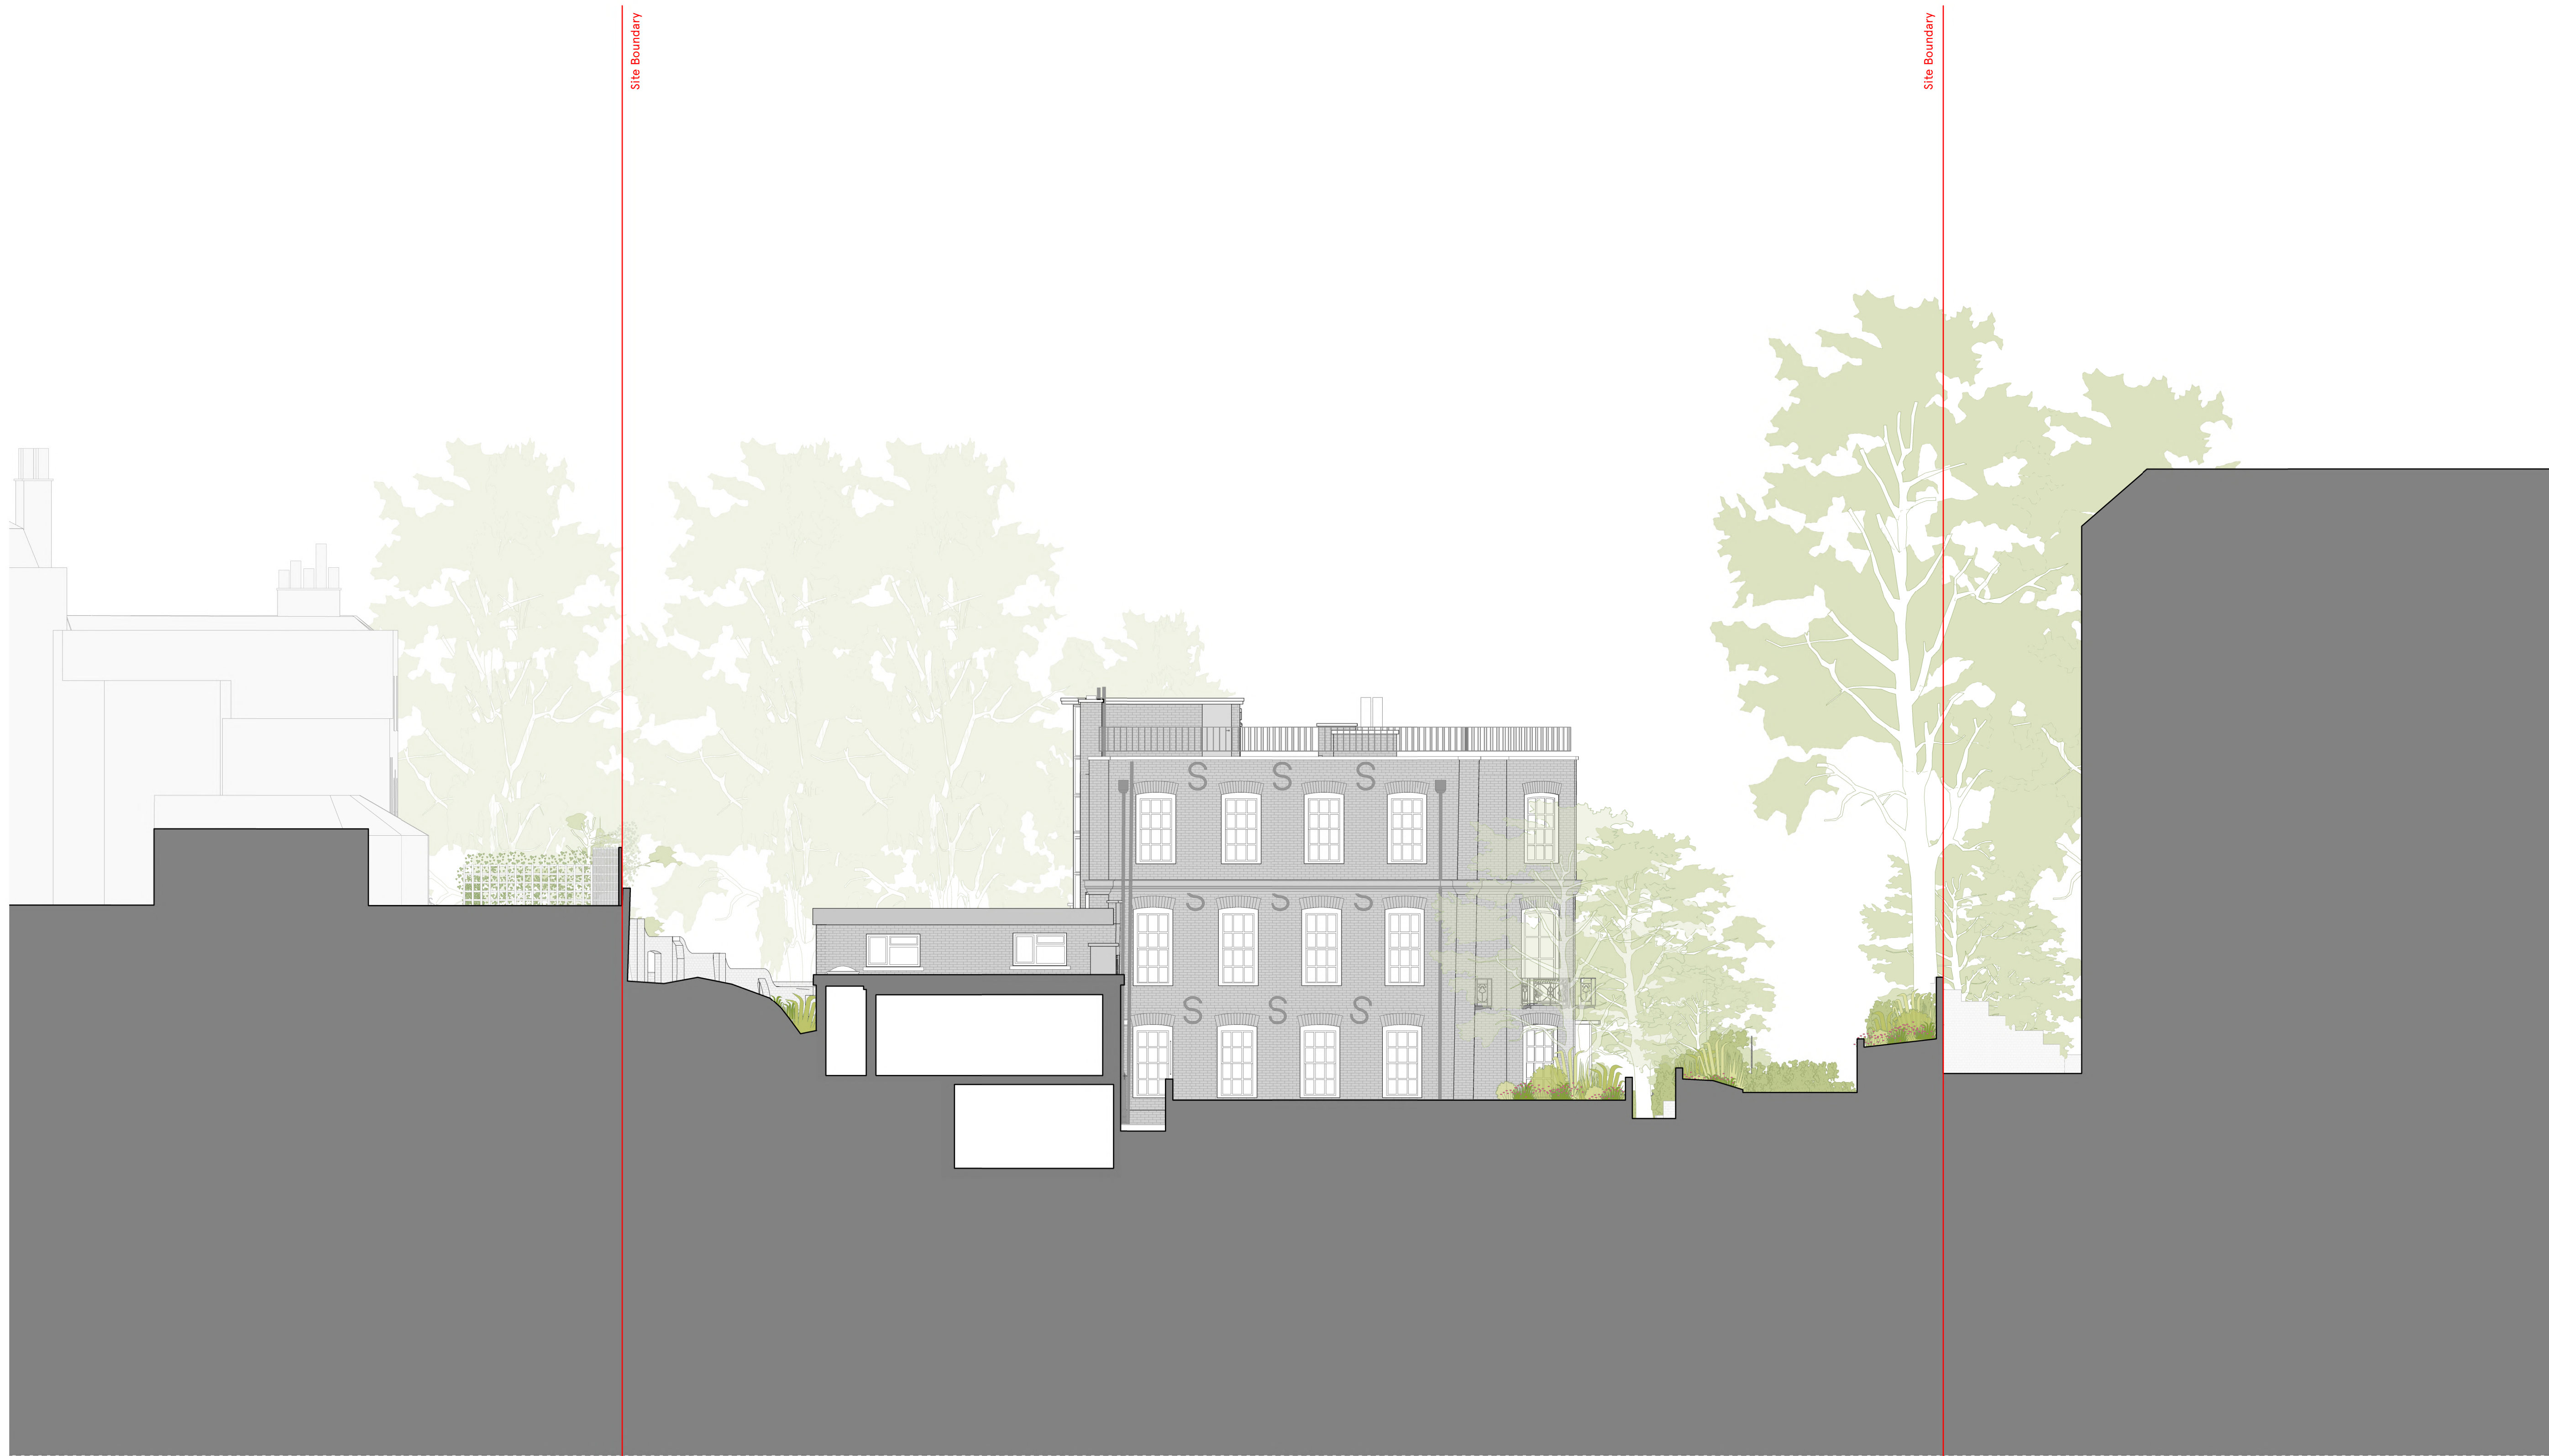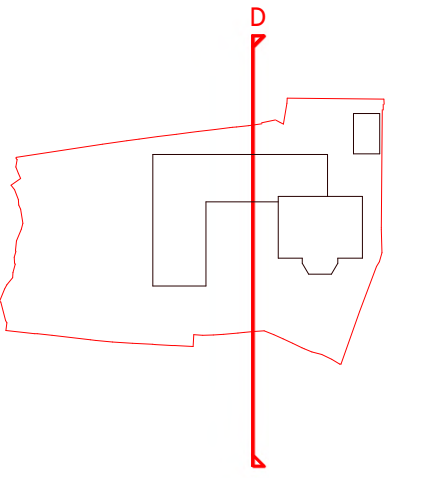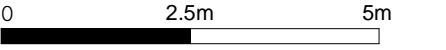

- ▼ +120300 - Froggnal House Roof Level
- ▼ +116880 - Froggnal House Second Floor
- ▼ +114490 - Existing Extension First Floor
- ▼ +113520 - Froggnal House First Floor
- ▼ +111570 - Existing Extension Ground Floor
- ▲ +110140 - Froggnal House Ground Floor
- ▼ +108880 - Existing Extension Basement
- ▼ +107850 - Froggnal House Basement

103 Froggnal
Adjacent properties shown indicatively
and not surveyed




99 Froggnal

Froggnal Mansions
Adjacent properties shown indicatively
and not surveyed

Issue/Revision	Date	Rev
Hayhurst & Co Architects 26 Fourmiler Street, London, E1 4QE +44 (0) 20 7347 4028 mail@hayhurstandco.co.uk www.hayhurstandco.co.uk		
Project:	Refurbishment & Proposed Extension	
Address:	Froggnal House, 99 Froggnal, London, NW3 6XR	
Subject:	Existing Section D-D	
Date:	01/12/2023	
Scale:	1 : 100	
Original Size:	A1	
Drawing no:	298 A033	-

PLANNING ISSUE

Check all dimensions on site. Do not scale off drawings without prior consultation. Any discrepancies to be reported to architects before execution of relevant works. This drawing has been produced for the planning application of Froggnal House, 99 Froggnal, London, NW3 6XR and for that application alone and is not intended for use by any other person or for any other purpose. Drawings remain copyright of Hayhurst and Co. and may not be reproduced without written consent or licence.

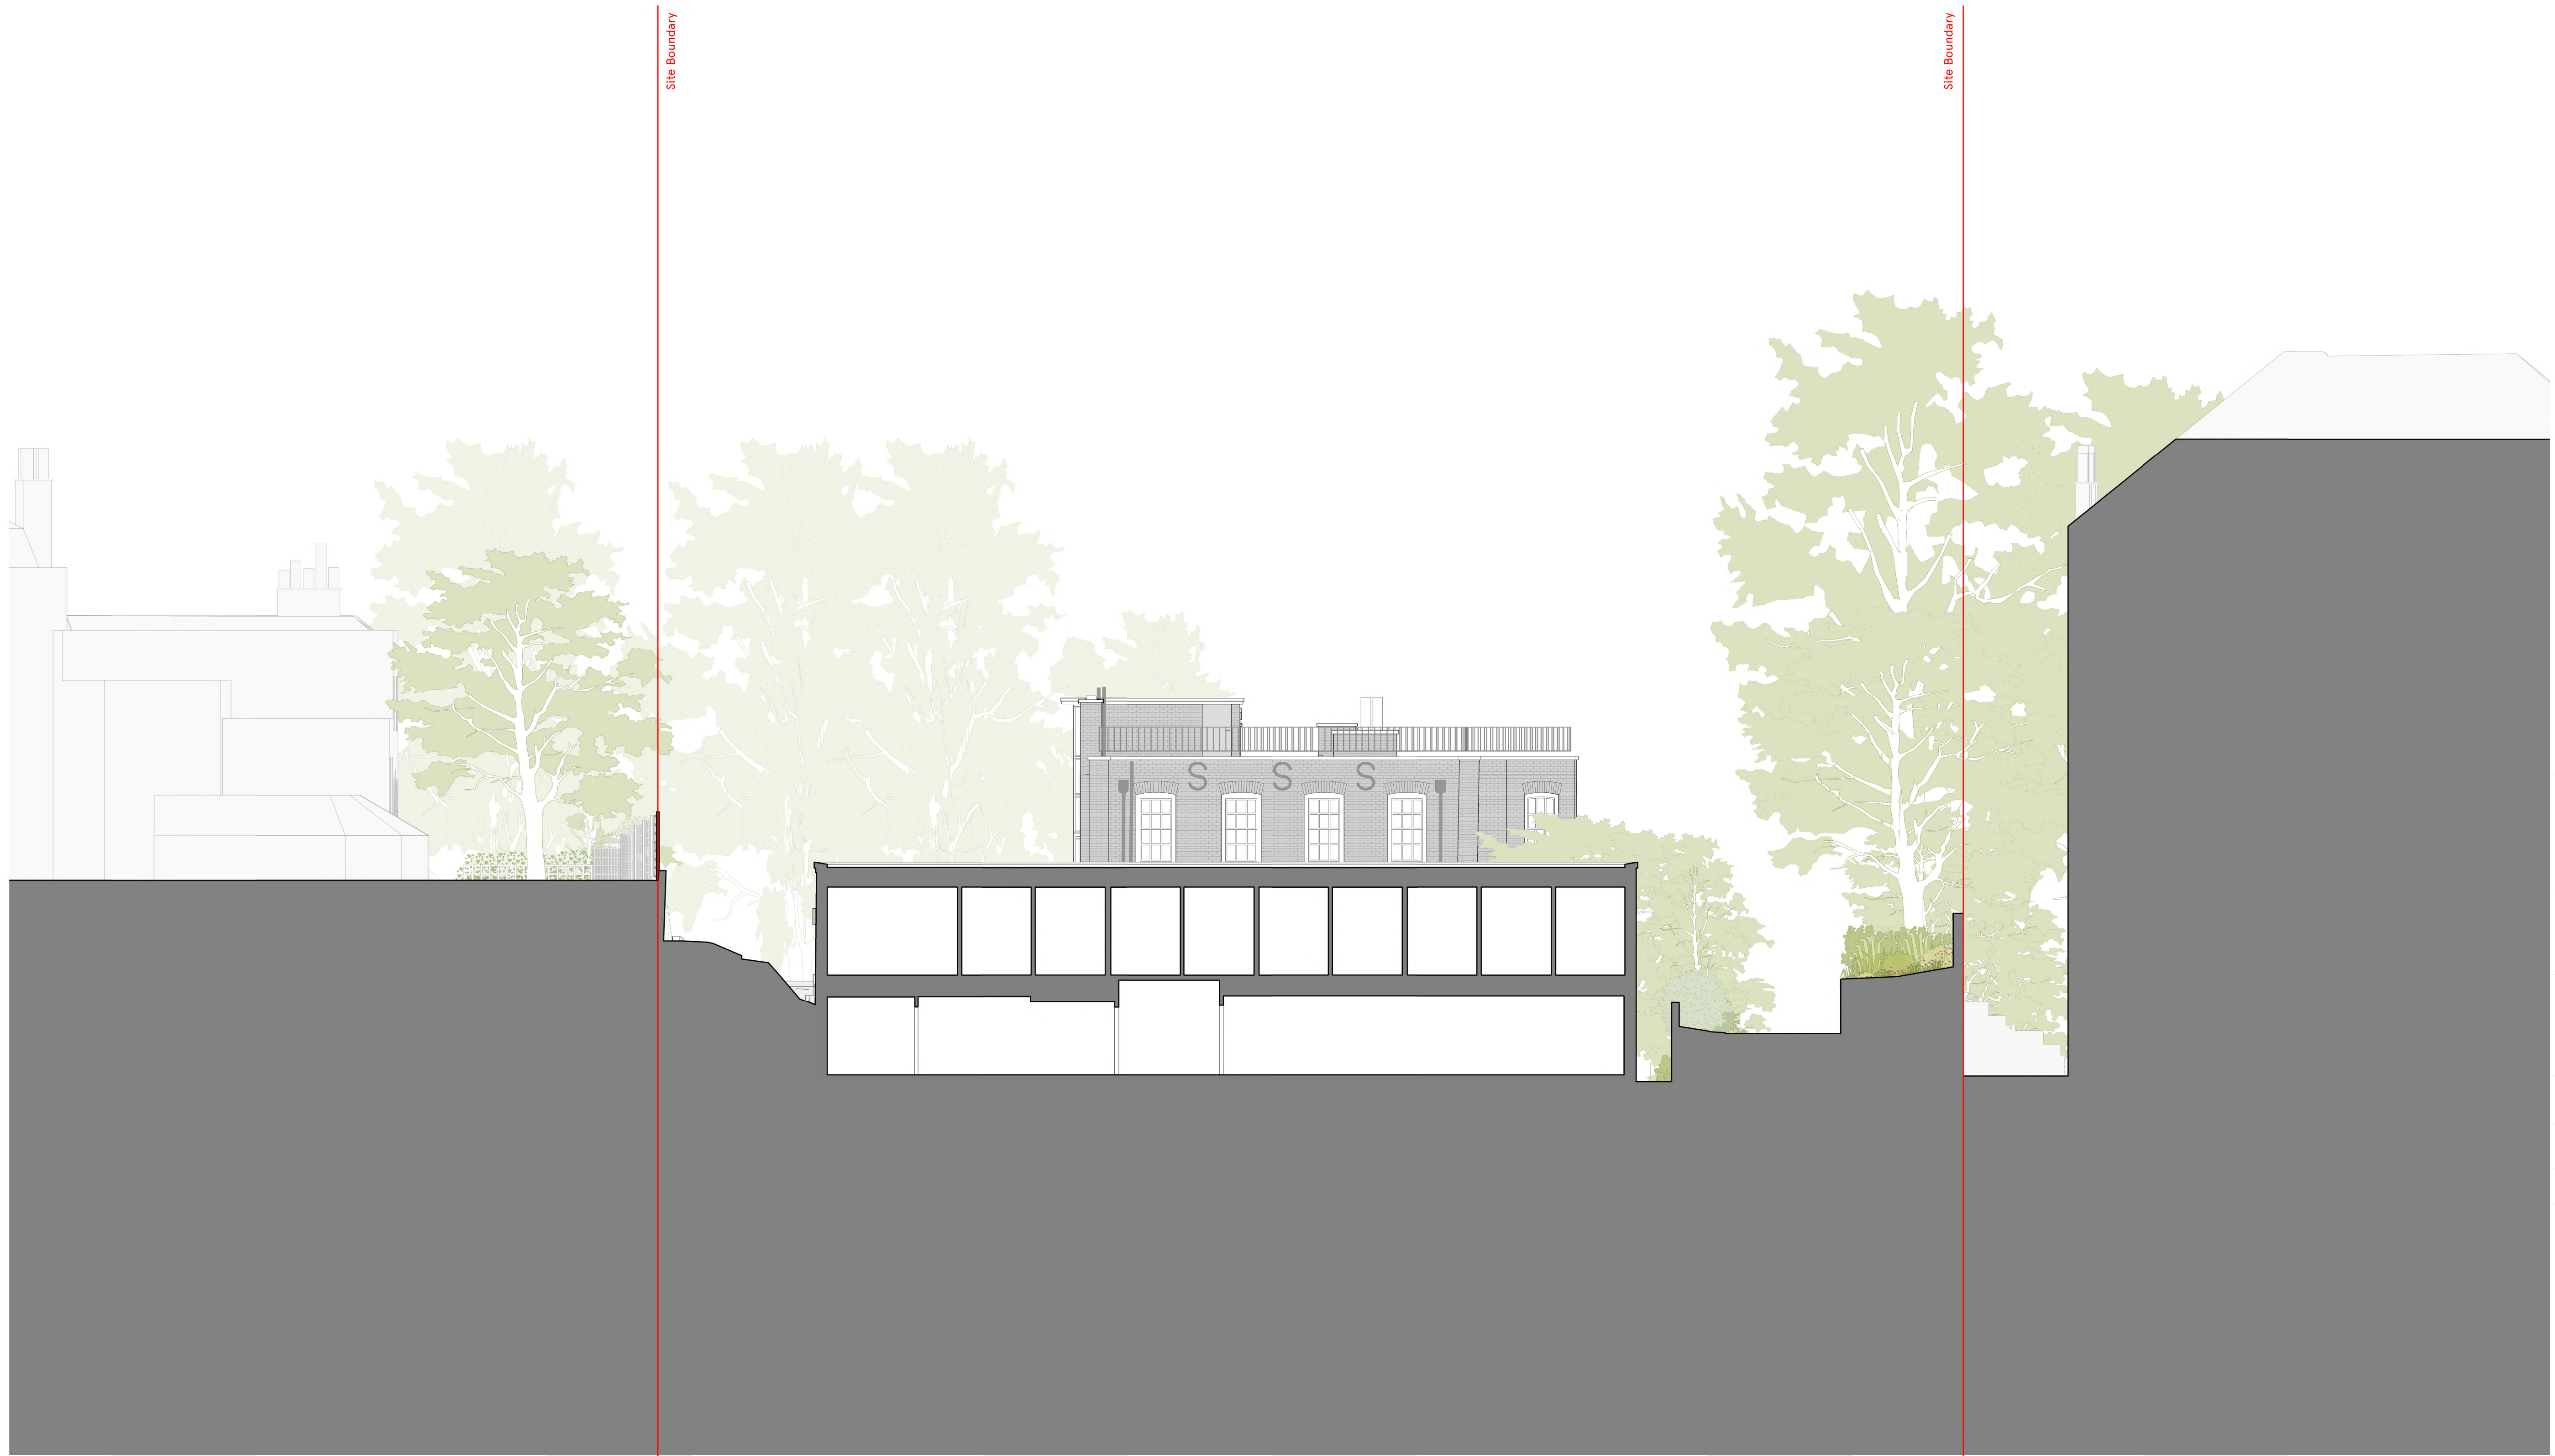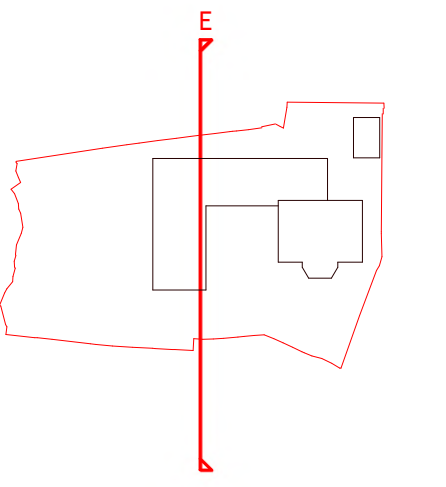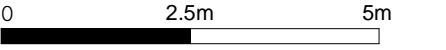

- ▼ +120300 - Froggnal House Roof Level
- ▼ +116880 - Froggnal House Second Floor
- ▼ +114490 - Existing Extension First Floor
- ▼ +113520 - Froggnal House First Floor
- ▼ +111570 - Existing Extension Ground Floor
- ▲ +110140 - Froggnal House Ground Floor
- ▼ +108880 - Existing Extension Basement
- ▼ +107850 - Froggnal House Basement

103 Froggnal
Adjacent properties shown indicatively
and not surveyed




99 Froggnal

Froggnal Mansions
Adjacent properties shown indicatively
and not surveyed

Issue/Revision	Date	Rev
Hayhurst & Co Architects 26 Fournier Street, London, E1 4QE +44 (0) 20 7347 4028 mail@hayhurstandco.co.uk www.hayhurstandco.co.uk		
Project:	Refurbishment & Proposed Extension	
Address:	Froggnal House, 99 Froggnal, London, NW3 6XR	
Subject:	Existing Section E-E	
Date:	01/12/2023	
Scale:	1 : 100	
Original Size:	A1	
Drawing no:	298 A034	-

PLANNING ISSUE

Check all dimensions on site. Do not scale off drawings without prior consultation. Any discrepancies to be reported to architects before execution of relevant works. This drawing has been produced for the planning application of Frogmal House, 99 Frogmal, London, NW3 6X8 and for that application alone and is not intended for use by any other person or for any other purpose. Drawings remain copyright of Hayhurst and Co. and may not be reproduced without written consent or licence.

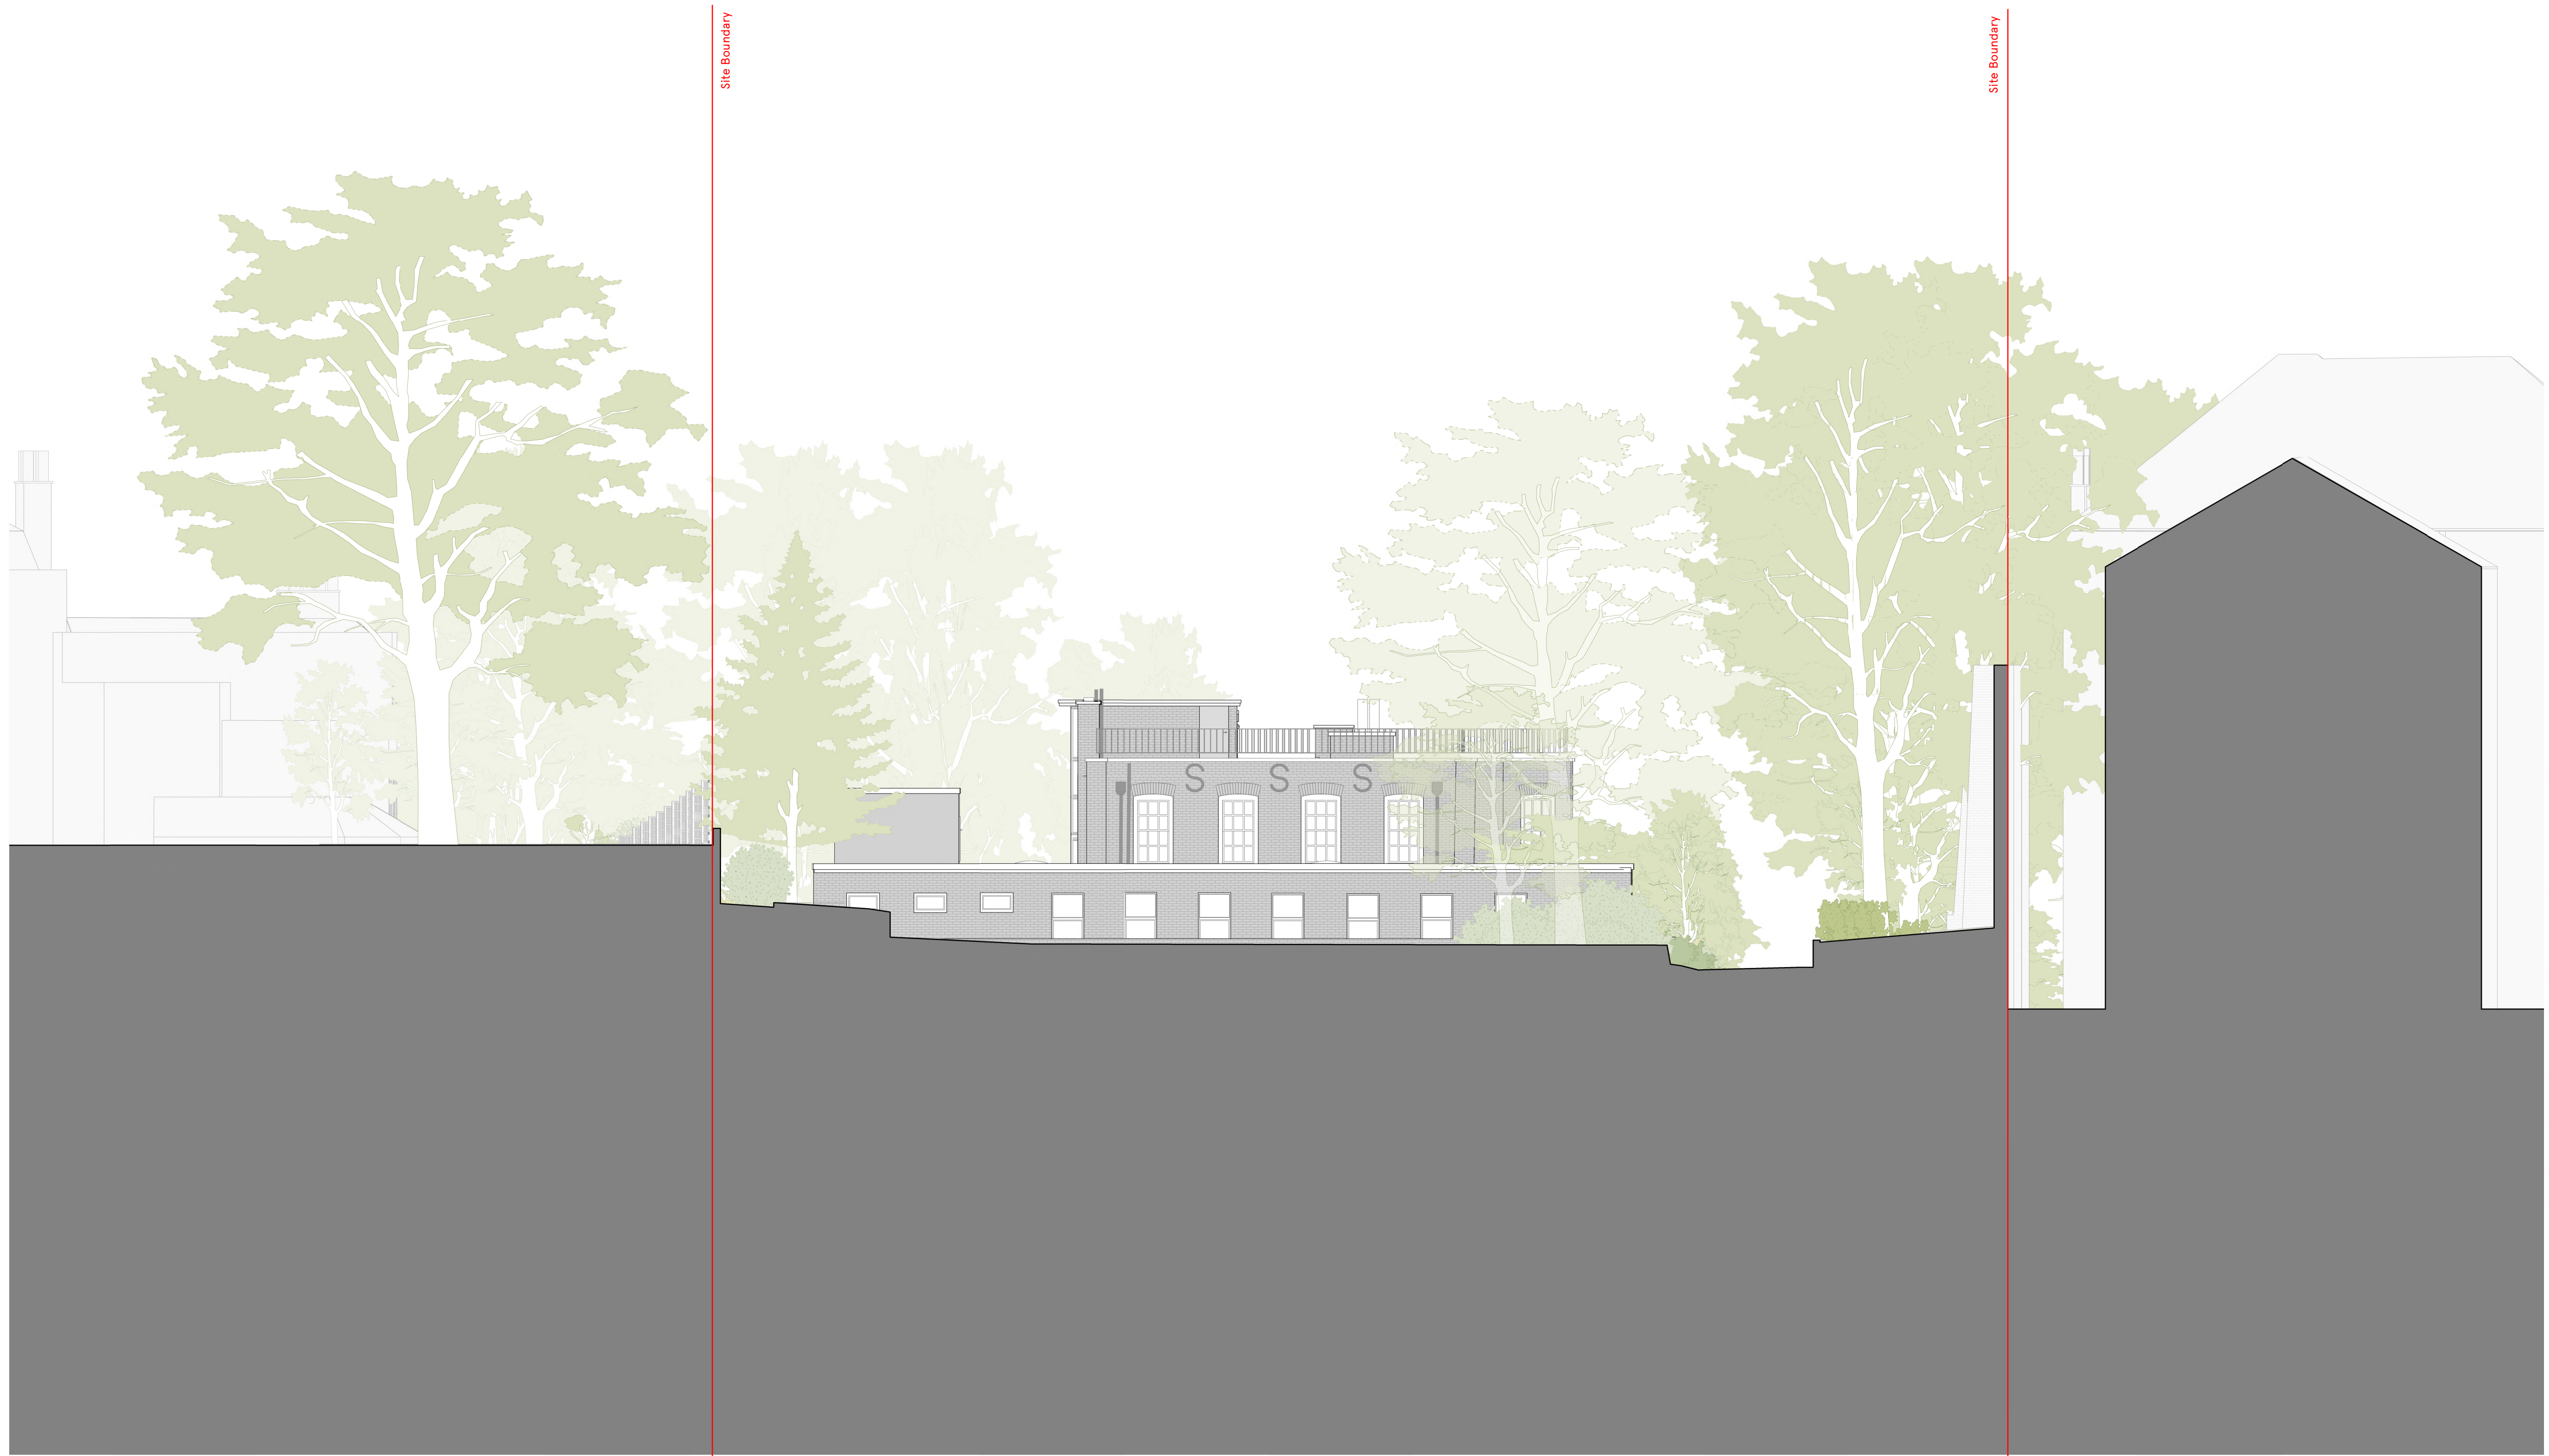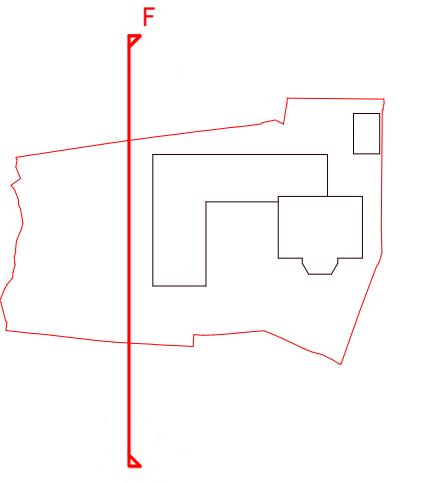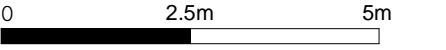

- ▼ +120300 - Frogmal House Roof Level
- ▼ +116880 - Frogmal House Second Floor
- ▼ +114490 - Existing Extension First Floor
- ▼ +113520 - Frogmal House First Floor
- ▼ +111570 - Existing Extension Ground Floor
- ▲ +110140 - Frogmal House Ground Floor
- ▼ +108880 - Existing Extension Basement
- ▼ +107850 - Frogmal House Basement

103 Frogmal
Adjacent properties shown indicatively
and not surveyed



99 Frogmal

Frogmal Mansions
Adjacent properties shown indicatively
and not surveyed

Issue/Revision	Date	Rev
Hayhurst & Co Architects 26 Fournier Street, London, E1 4QE +44 (0) 20 7347 4028 mail@hayhurstandco.co.uk www.hayhurstandco.co.uk		
Project:	Refurbishment & Proposed Extension	
Address:	Frogmal House, 99 Frogmal, London, NW3 6XU	
Subject:	Existing Section F-F	
Date:	01/12/2023	
Scale:	1 : 100	
Original Size:	A1	
Drawing no:	298 A035	-

PLANNING ISSUE

Check all dimensions on site. Do not scale off drawings without prior consultation. Any discrepancies to be reported to architects before execution of relevant works. This drawing has been produced for the planning application of Frogna House, 99 Frogna, London, NW3 6X8 and for that application alone and is not intended for use by any other person or for any other purpose. Drawings remain copyright of Hayhurst and Co. and may not be reproduced without written consent or licence.

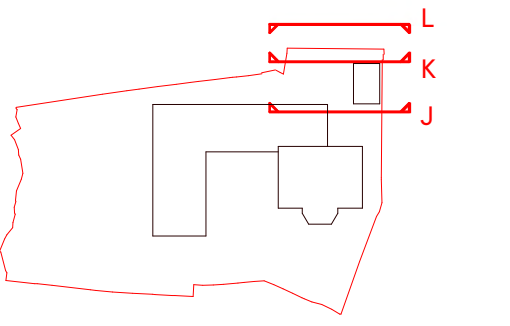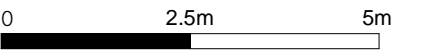

Existing Section J-J
Scale 1:100

99 Frogna



Existing Section K-K
Scale 1:100

99 Frogna



Existing Section L-L
Scale 1:100

103 Frogna
Adjacent properties shown indicatively
and not surveyed

- ▼ +120300 - Frogna House Roof Level
- ▼ +116880 - Frogna House Second Floor
- ▼ +114490 - Existing Extension First Floor
- ▼ +113520 - Frogna House First Floor
- ▼ +111570 - Existing Extension Ground Floor
- ▲ +110140 - Frogna House Ground Floor
- ▼ +108880 - Existing Extension Basement
- ▼ +107850 - Frogna House Basement

Issue/Revision	Date	Rev
Hayhurst & Co Architects 26 Fournier Street, London, E1 4QE +44 (0) 20 7347 4028 mail@hayhurstand.co.uk www.hayhurstand.co.uk		
Project:	Refurbishment & Proposed Extension	
Address:	Frogna House, 99 Frogna, London, NW3 6XU	
Subject:	Existing Section J-J, K-K, L-L	
Date:	01/12/2023	
Scale:	1:100	
Original Size:	A1	
Drawing no:	298 A036	-