

BLACK ALUMINIUM PANEL(3mm) WITH BACKING (12/15mm).
SIGNAGE IN WHITE ALUMINIUM
PROTUSION 50mm


NEW DOUBLE DOORS & WINDOW TO REPLACED EXISTING. U VALUES TO COMPLY WITH REGULATIONS. (1.6W/m2K) OR ENERGY RATING BAND B. BLACK ALUMINIUM FRAME

EXISTING DOOR TO BE PAINTED BLACK (RAL COLOUR TO MATCH ENTRANCE PANEL)


EXISTING GREY BAND TO BE PAINTED BLACK (RAL COLOUR TO MATCH ENTRANCE PANEL)
NEW LOUVRES TO MATCH BELOW WINDOW ONES. TO BE PAINTED BLACK (RAL COLOUR TO MATCH ENTRANCE PANEL)

EXISTING WINDOW FRAMES TO BE PAINTED BLACK (RAL COLOUR TO MATCH ENTRANCE PANEL)

EXISTING LOUVRES TO BE PAINTED BLACK (RAL COLOUR TO MATCH ENTRANCE PANEL)

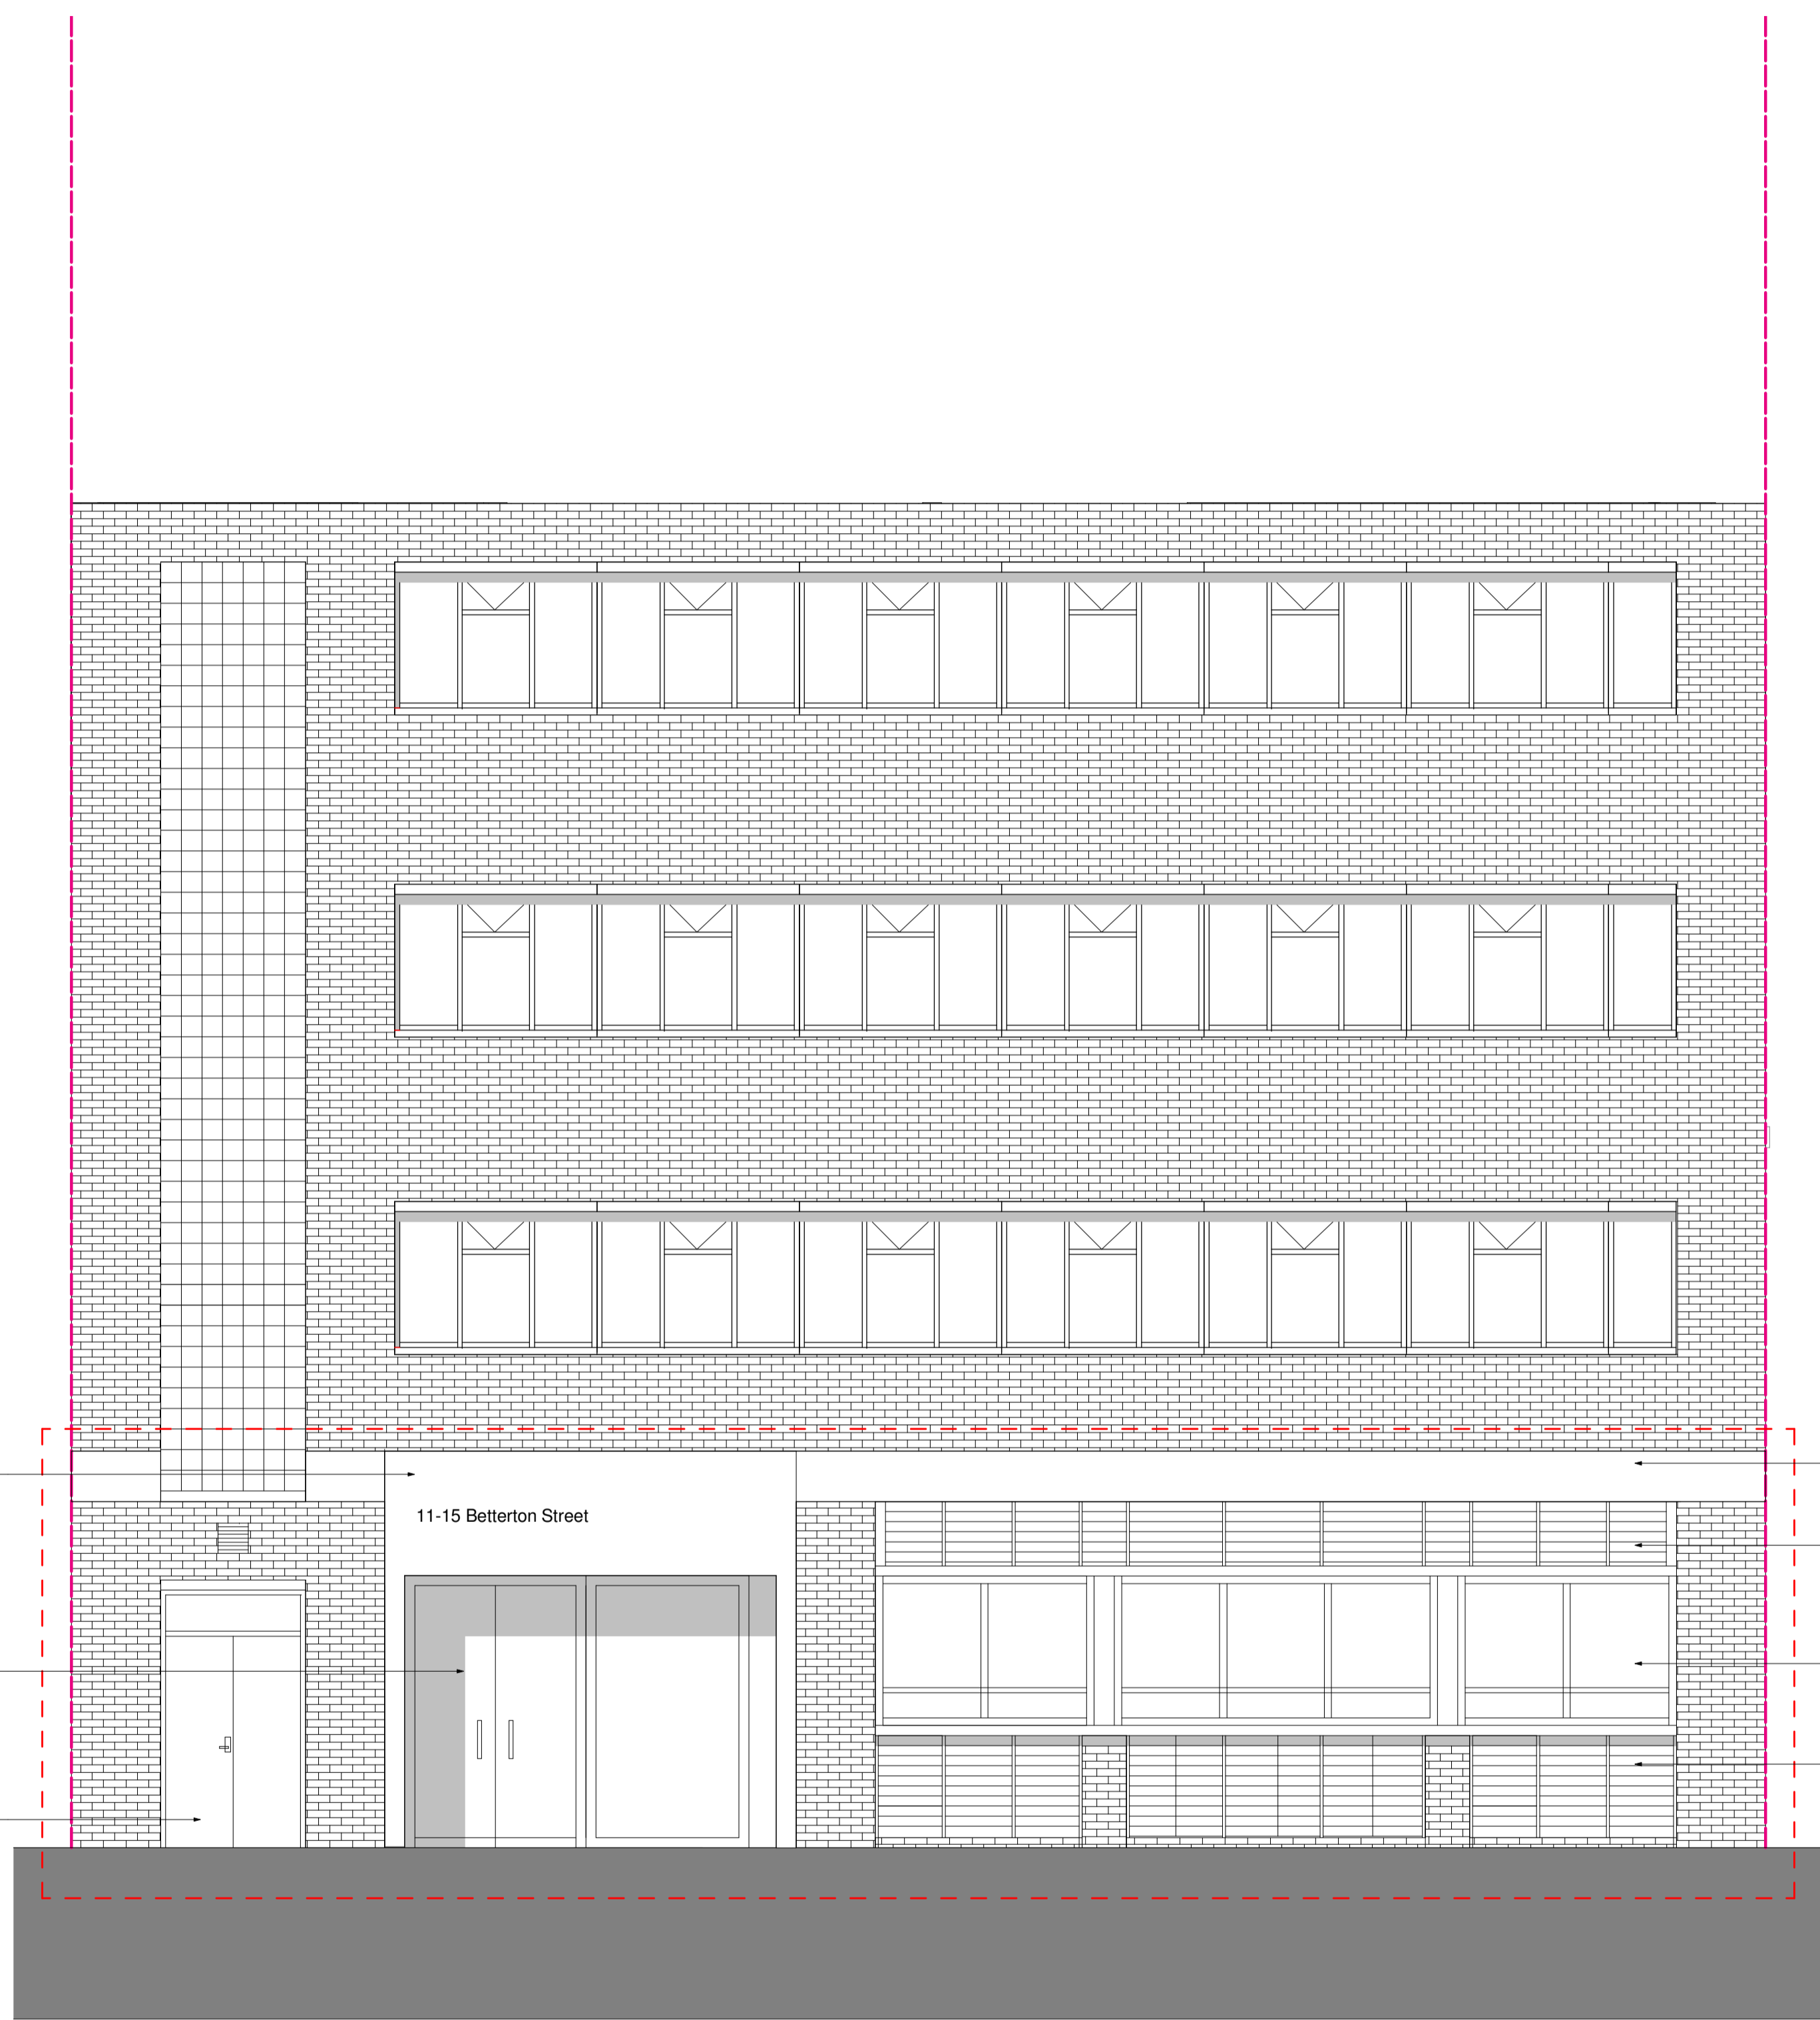

1 Betterton Street Proposed Elevation 1 (ROLLER SHUTTER OPEN)
Scale 1 : 50

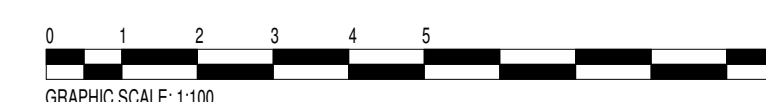

Rev.	Date	Details	By

Client
BSQ Group

Project Name
Betterton Street

Drawing Title
Proposed Betterton street Elevation 1

Status

Scale
1 : 50@ A1

Drawn by
Author

Date
12/13/23

Checked by
Checker

Drawing Number
PL_110

Revision

This drawing is copyright. Do not scale off dimensions. All dimensions are to be checked on site by contractor. Contractor to report any dimensional discrepancies, errors or omissions prior to commencing in site.