


BLACK ALUMINIUM PANEL(3mm) WITH BACKING (12/15mm). SIGNAGE IN WHITE ALUMINIUM PROTUSION 50mm

EXISTING ROLLER SHUTTER

EXISTING DOOR TO BE PAINTED BLACK (RAL COLOUR TO MATCH ENTRANCE PANEL)

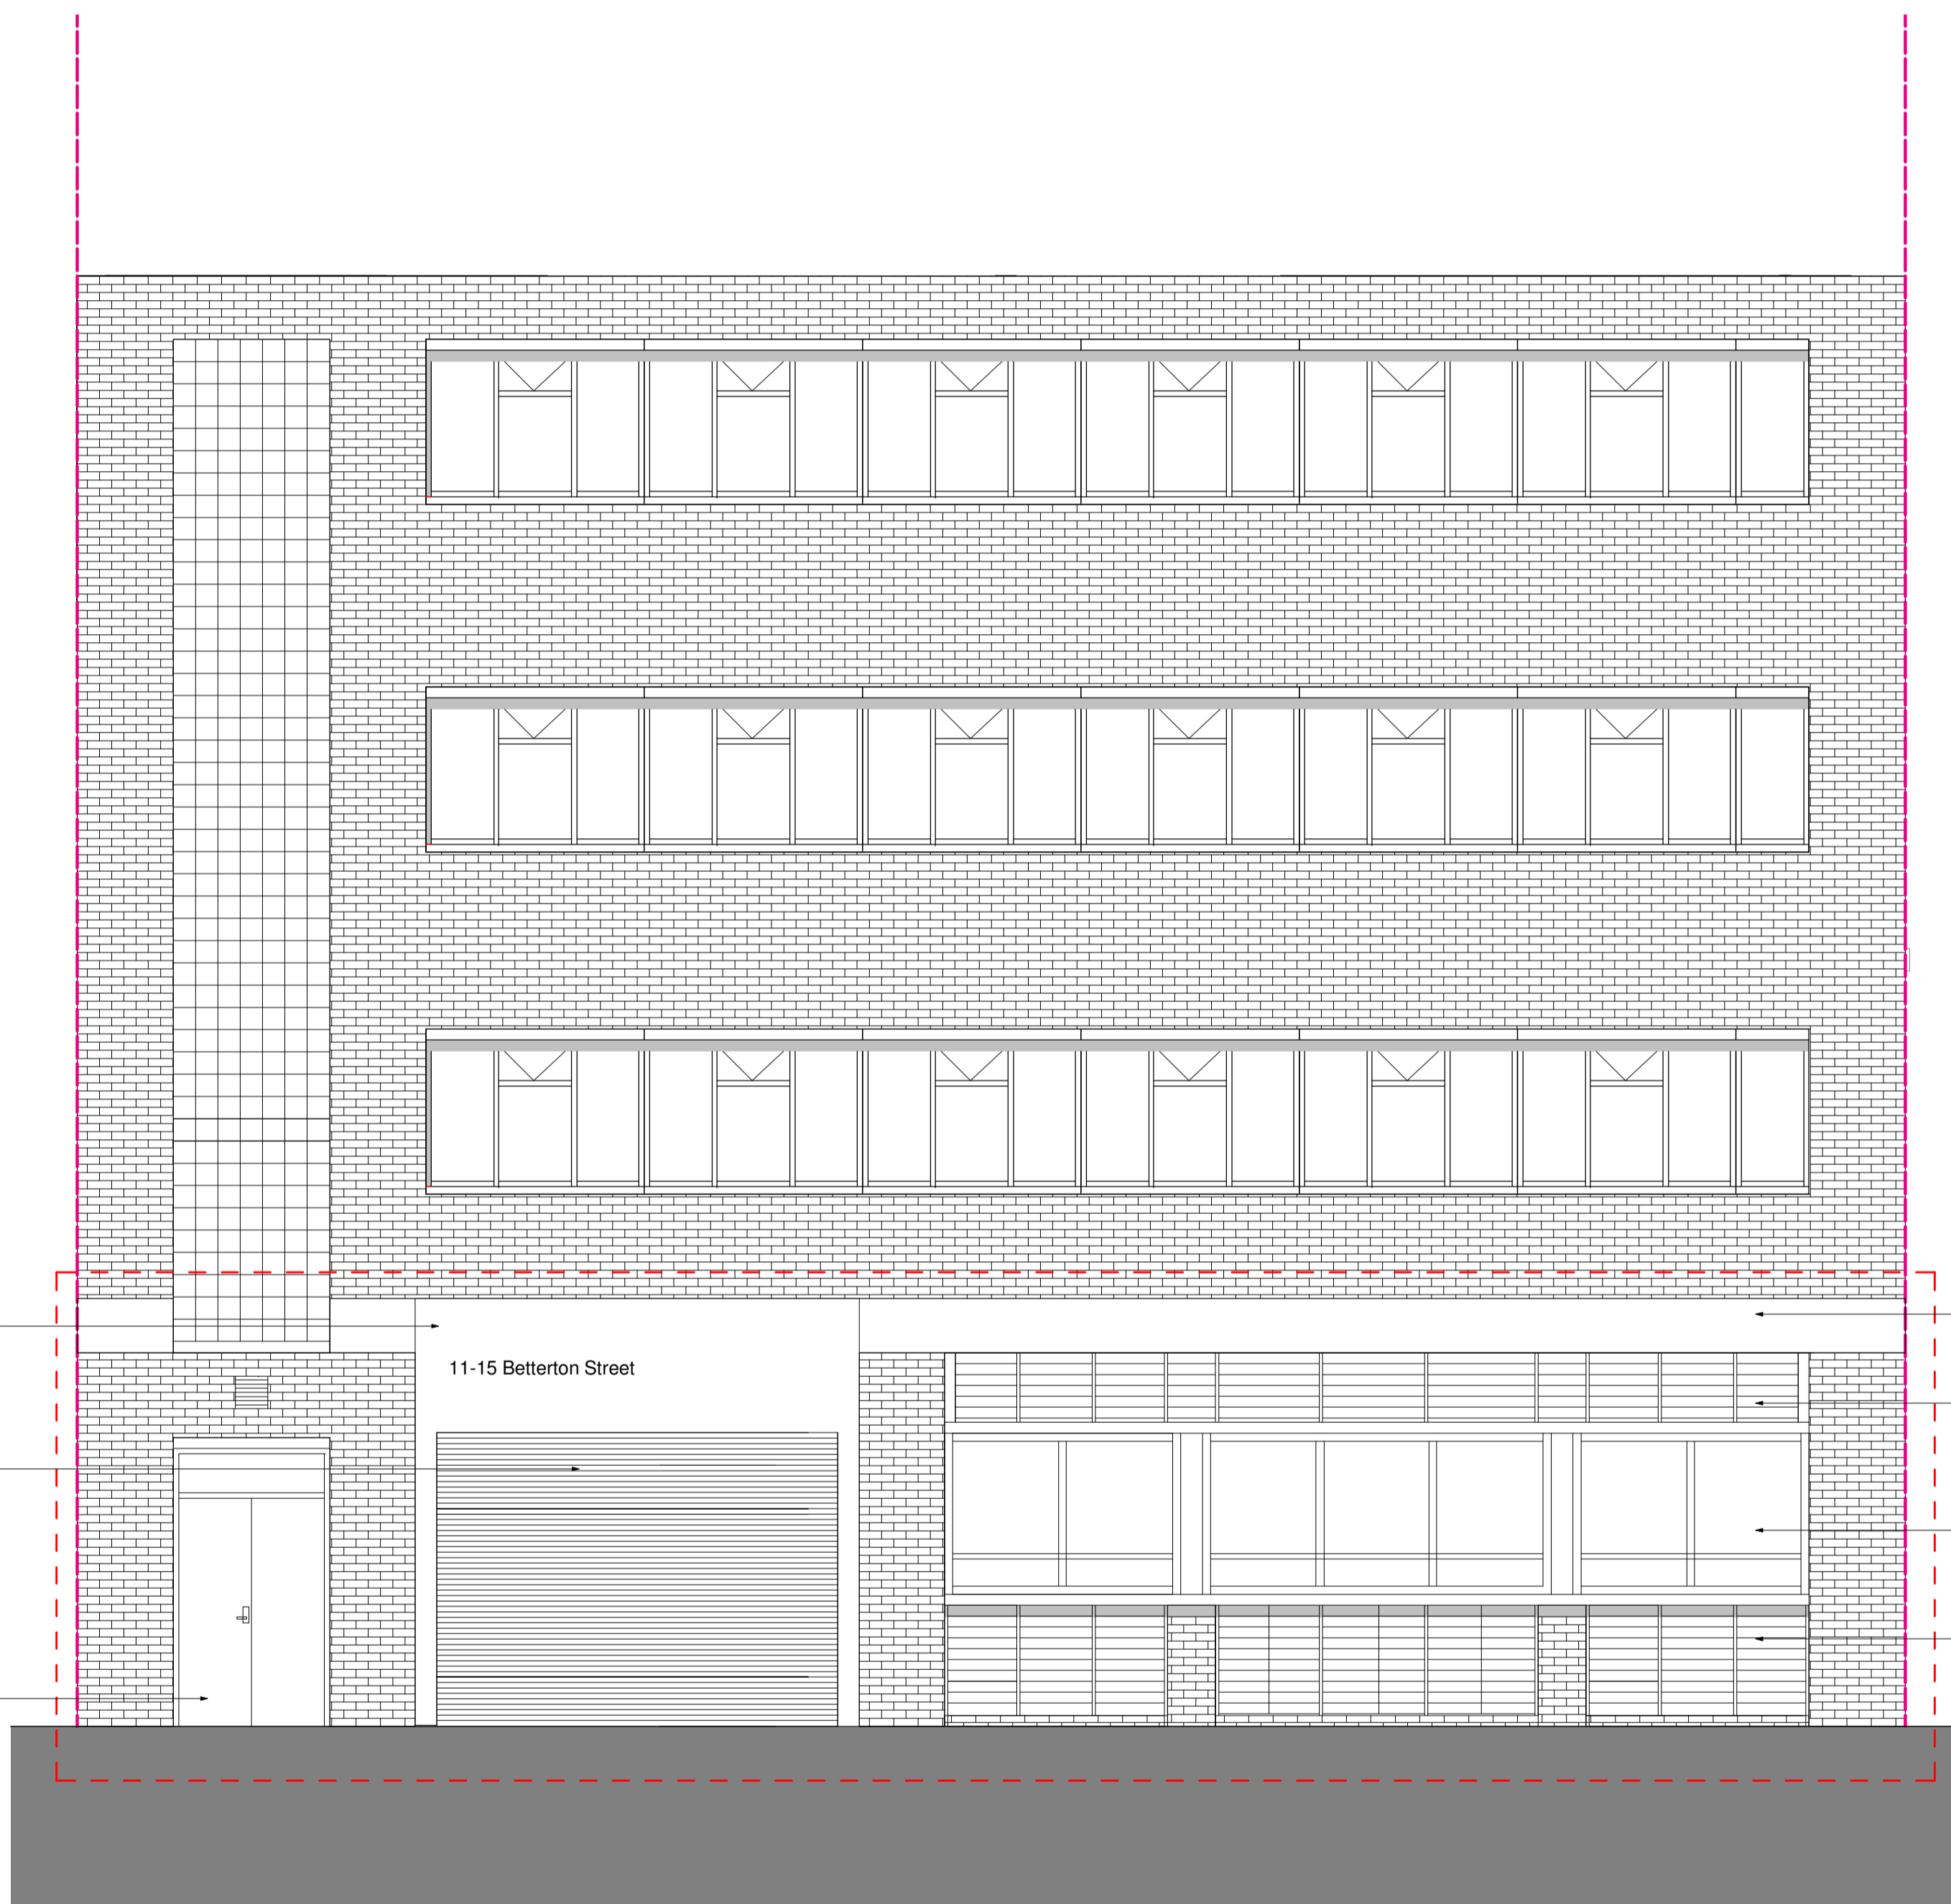

EXISTING GREY BAND TO BE PAINTED BLACK (RAL COLOUR TO MATCH ENTRANCE PANEL)
NEW LOUVRES TO MATCH BELOW WINDOW ONES. TO BE PAINTED BLACK (RAL COLOUR TO MATCH ENTRANCE PANEL)

EXISTING WINDOW FRAMES TO BE PAINTED BLACK (RAL COLOUR TO MATCH ENTRANCE PANEL)

EXISTING LOUVRES TO BE PAINTED BLACK (RAL COLOUR TO MATCH ENTRANCE PANEL)

1 Betterton Street Proposed Elevation 2 (ROLLER SHUTTER CLOSED)

Scale 1 : 50



Rev.	Date	Details	By

Client
BSQ Group

Project Name
Betterton Street

Drawing Title
Proposed Betterton street Elevation 2

Status

Scale 1 : 50@ A1	Drawn by Author
---------------------	--------------------

Date 12/13/23	Checked by Checker
------------------	-----------------------

Drawing Number PL_111	Revision
--------------------------	----------

This drawing is copyright. Do not scale off dimensions. All dimensions are to be checked on site by contractor. Contractor to report any dimensional discrepancies, errors or omissions prior to commencing in site.