



PLANNING

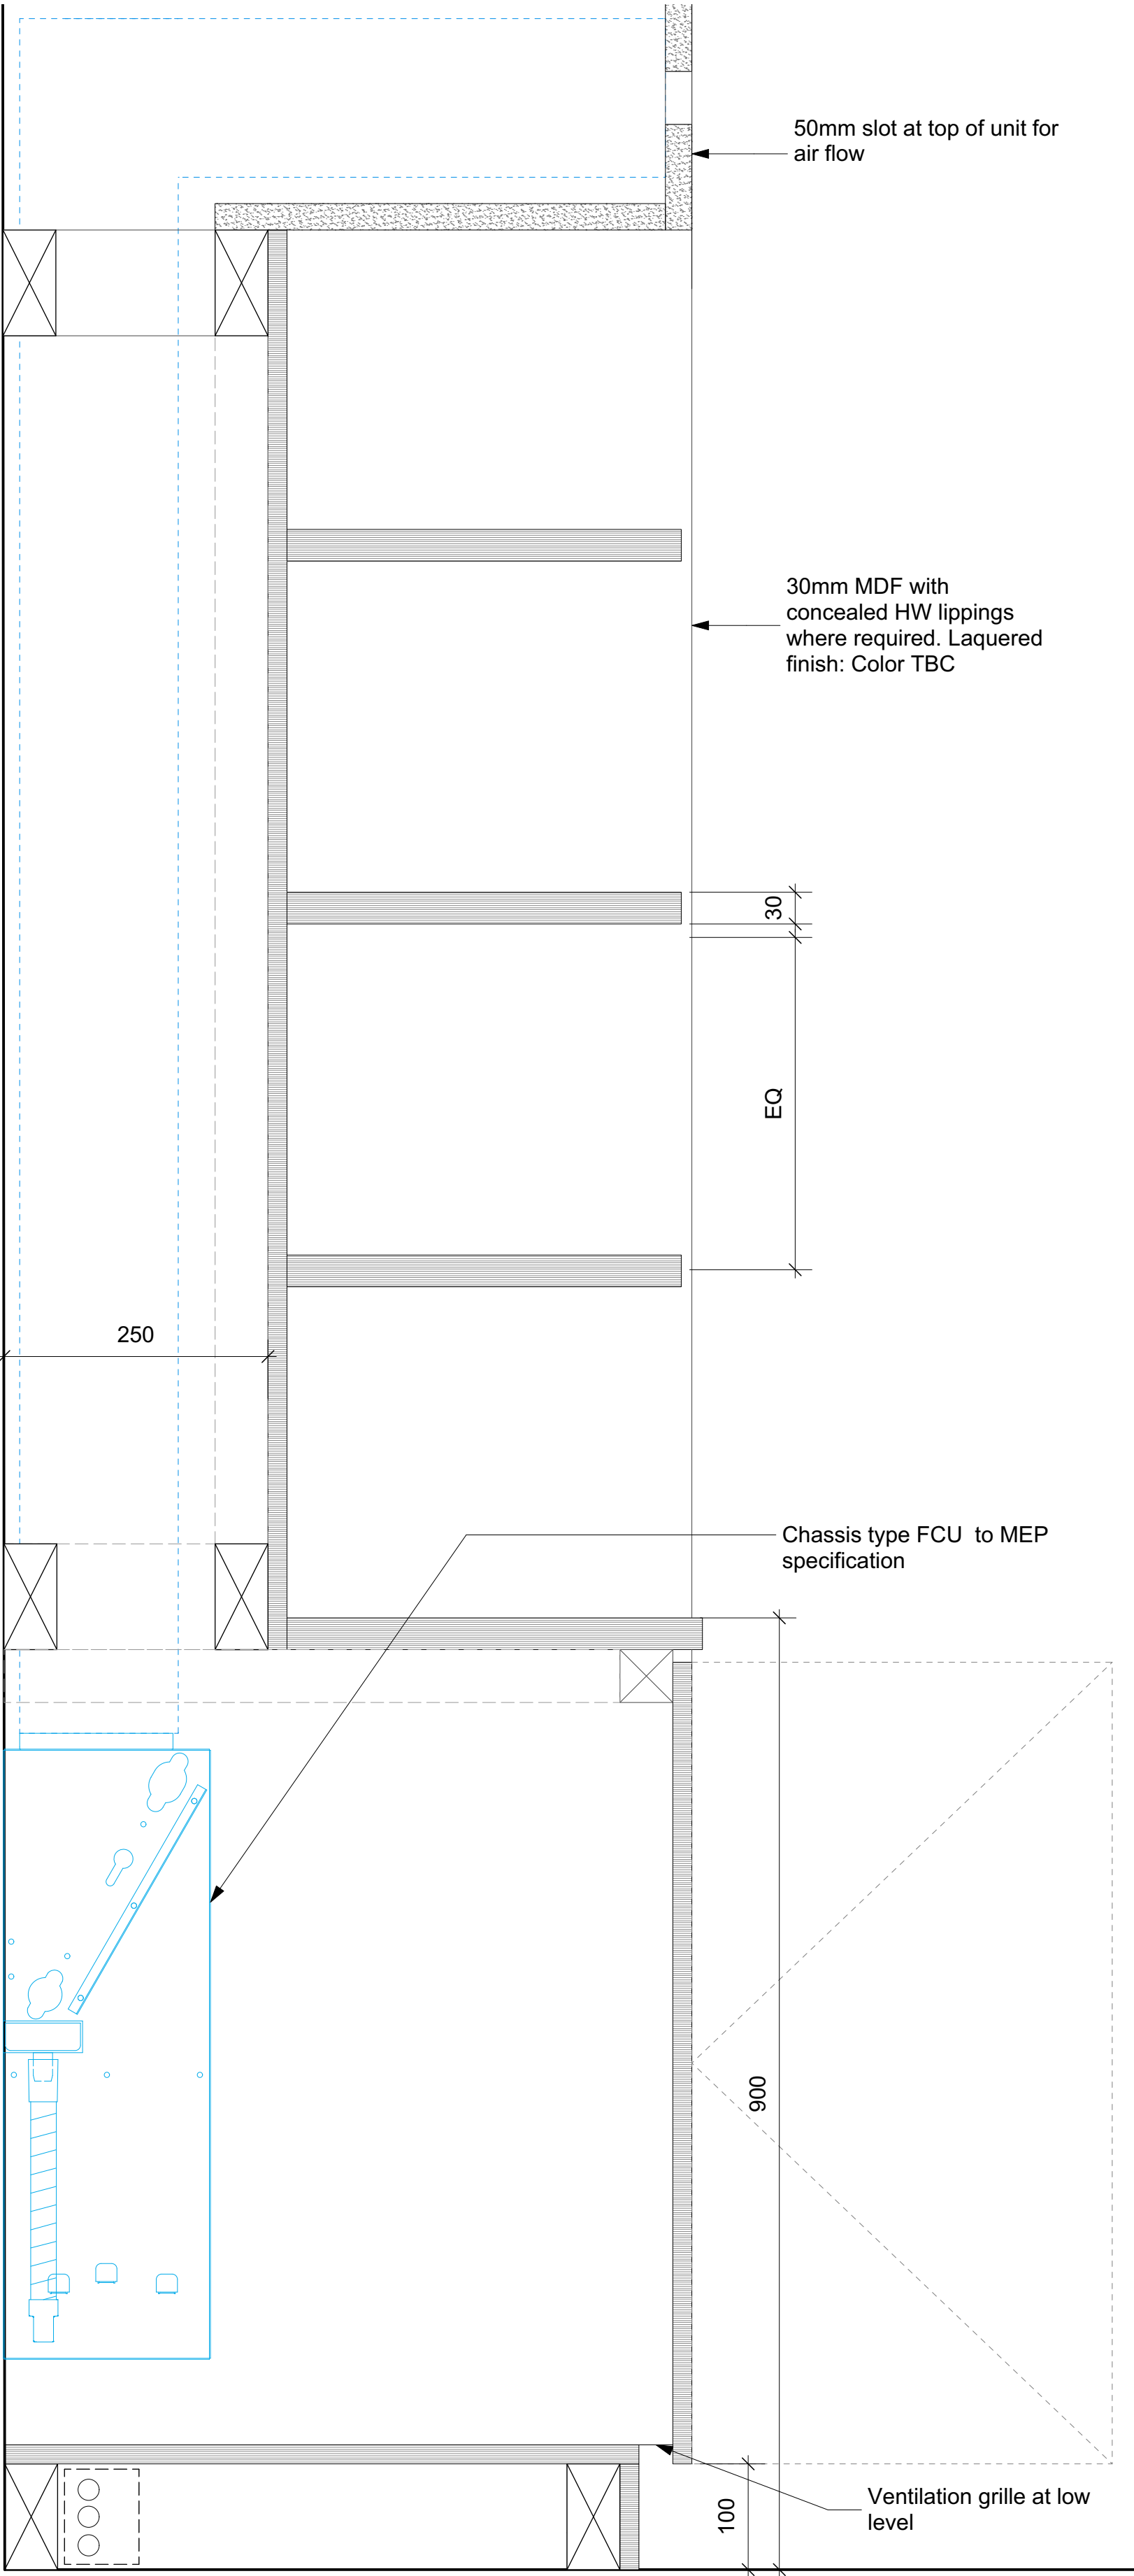

3 Fourth Floor FCU Section  
Scale: 1:5

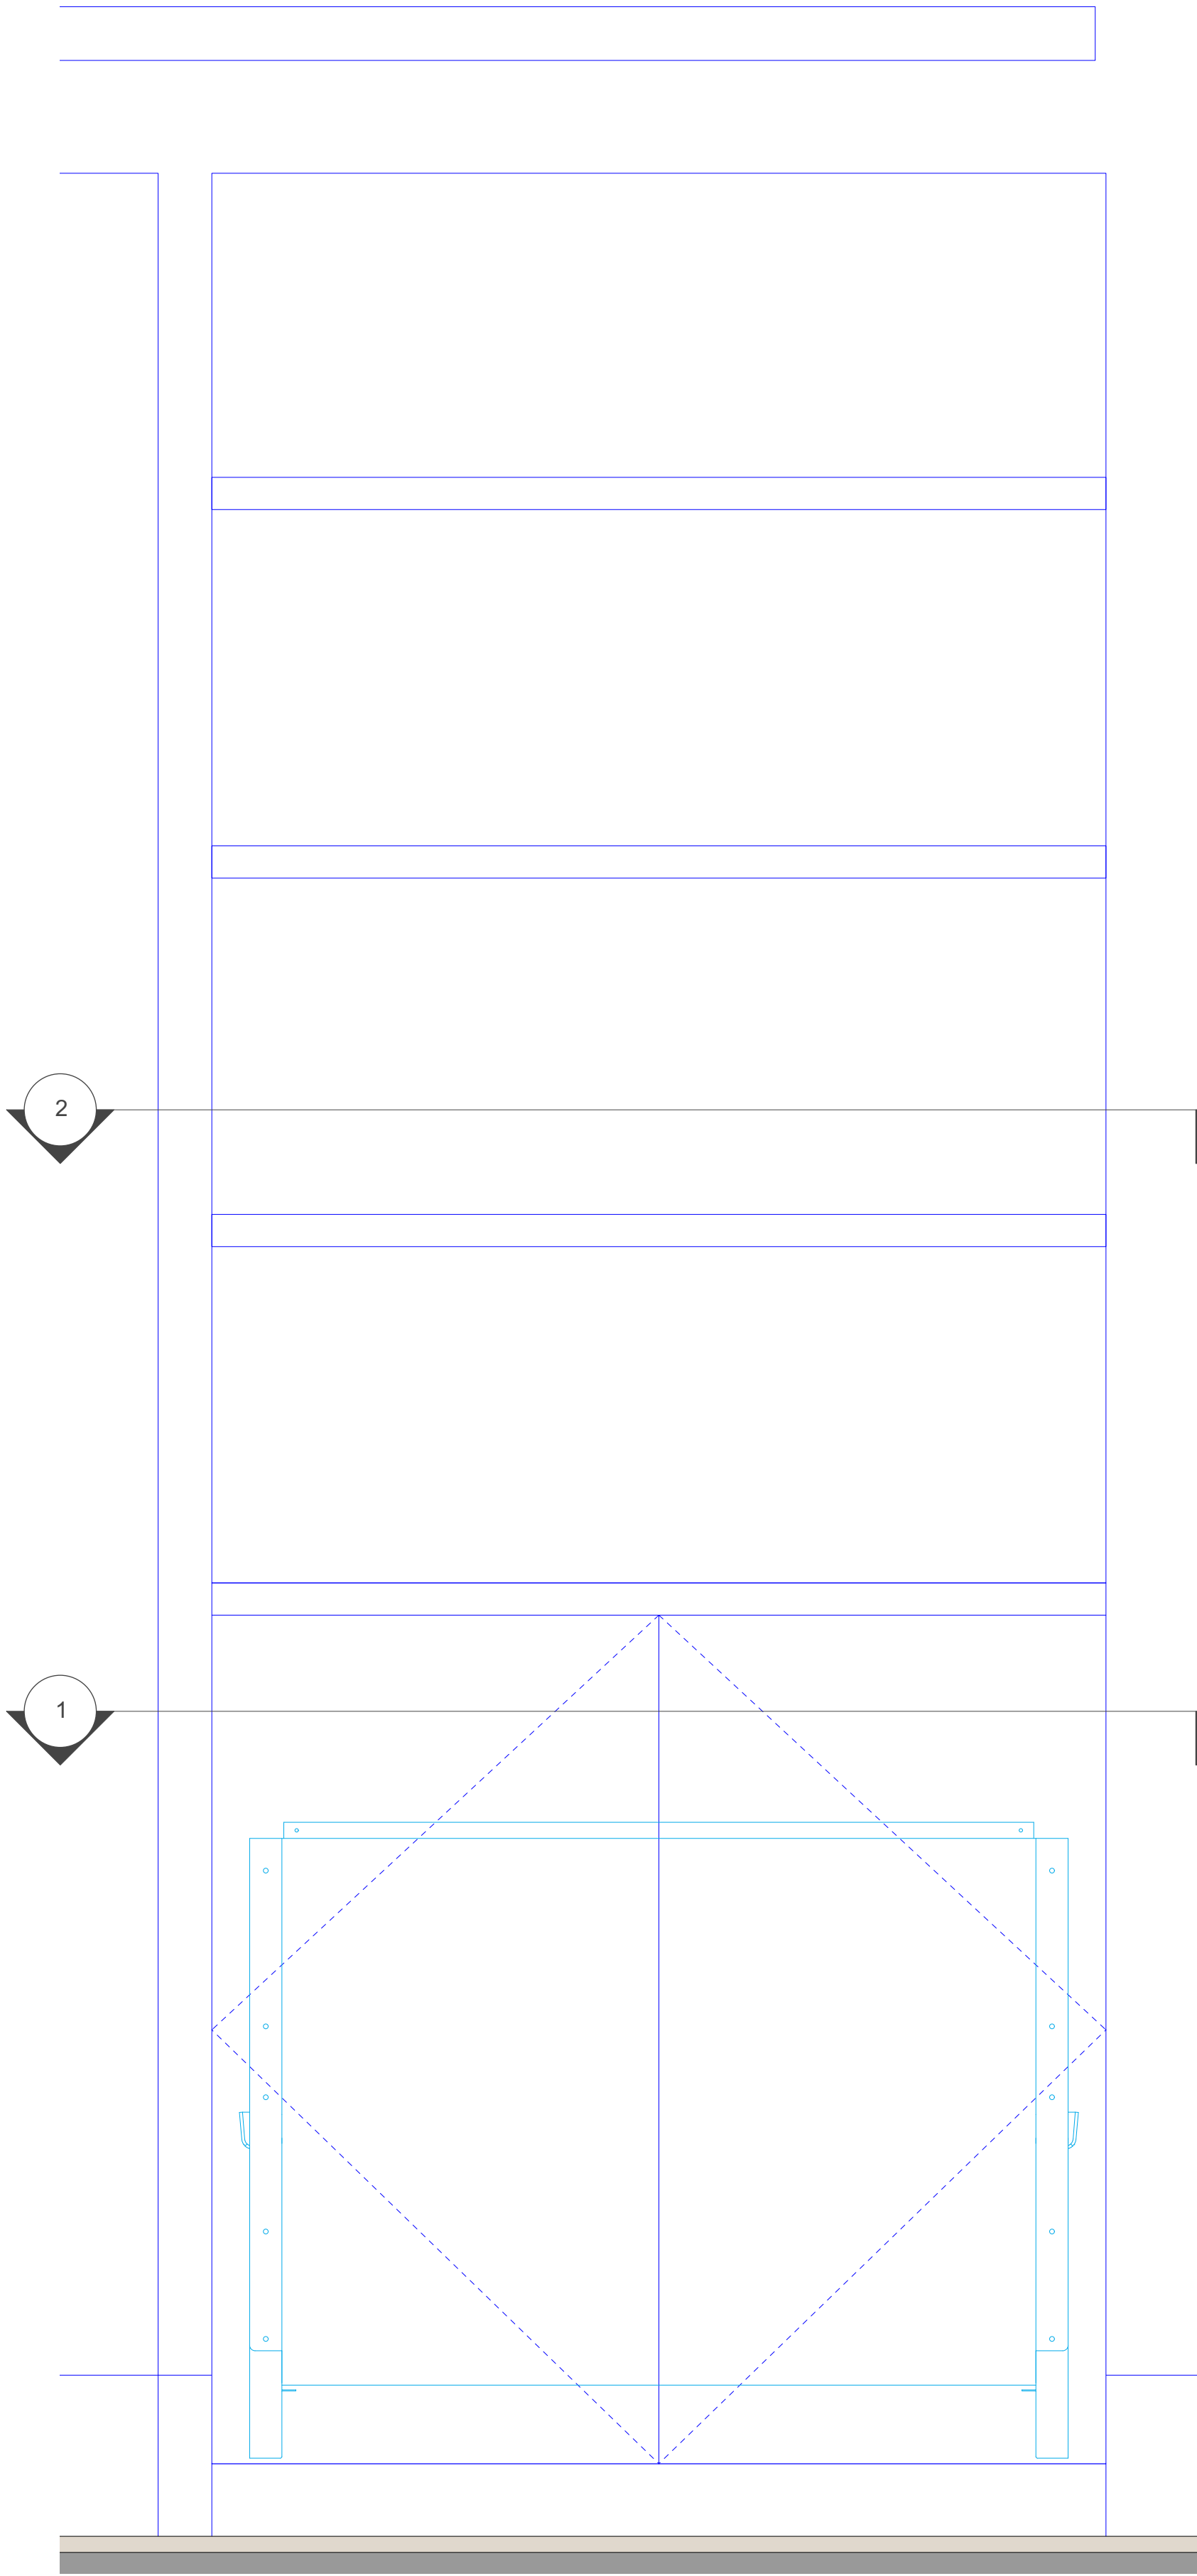

4 Fourth Floor FCU Elevation A  
Scale: 1:5

