




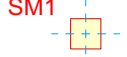


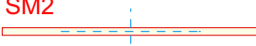







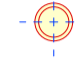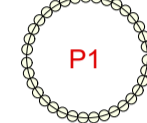







PLANNING


LIGHTING KEY

Fire Hoods Required in all Fire Rated Ceilings

All existing Emergency light fittings to be retained

-  **SM1** - Surface Mounted Can Light
-  **SM2** - Surface Mounted Linear
-  **A** - IP Rated Recessed Downlight (Emergency fittings to be calculated)
-  **B** - Recessed Downlight (Emergency fittings to be calculated)
-  **C** - Recessed Downlight (Offices)
-  **P1** - Feature Pendant (Reception)
-  **P2** - Feature Pendant (Office)
-  **P3** - Feature Pendant (Office Small)
-  **S1** - IP Rated Suspended Linears
-  **S2** - Suspended Linear Lights. Linear systems selected to be compatible with proposed rectangular installation
-  **D** - Directional uplights
-  **R1** - Recessed Linear. Contractor to allow for leveling brackets where fittings sit within SAS panel system
-  **LED 1** - LED Wall Wash Uplight
-  **LED 2** - LED Wall Wash Downlight
-  **RTS** - Recessed Track System with Directional spotlights
-  **WL1** - Wall light (Reception & Stair 01)
-  **WL2** - Wall light (Basement)
-  Ventilation slot grille in vertical face of bulkhead
-  Plaster in, flush slot grille
-  PIR sensor
-  Emergency alarm Beacon
-  **EX** - WC Extract

Notes
 CLG-102.Spec Code: K10/220 British Gypsum MF suspended ceiling system. Moisture resistant to shower rooms/ wet areas

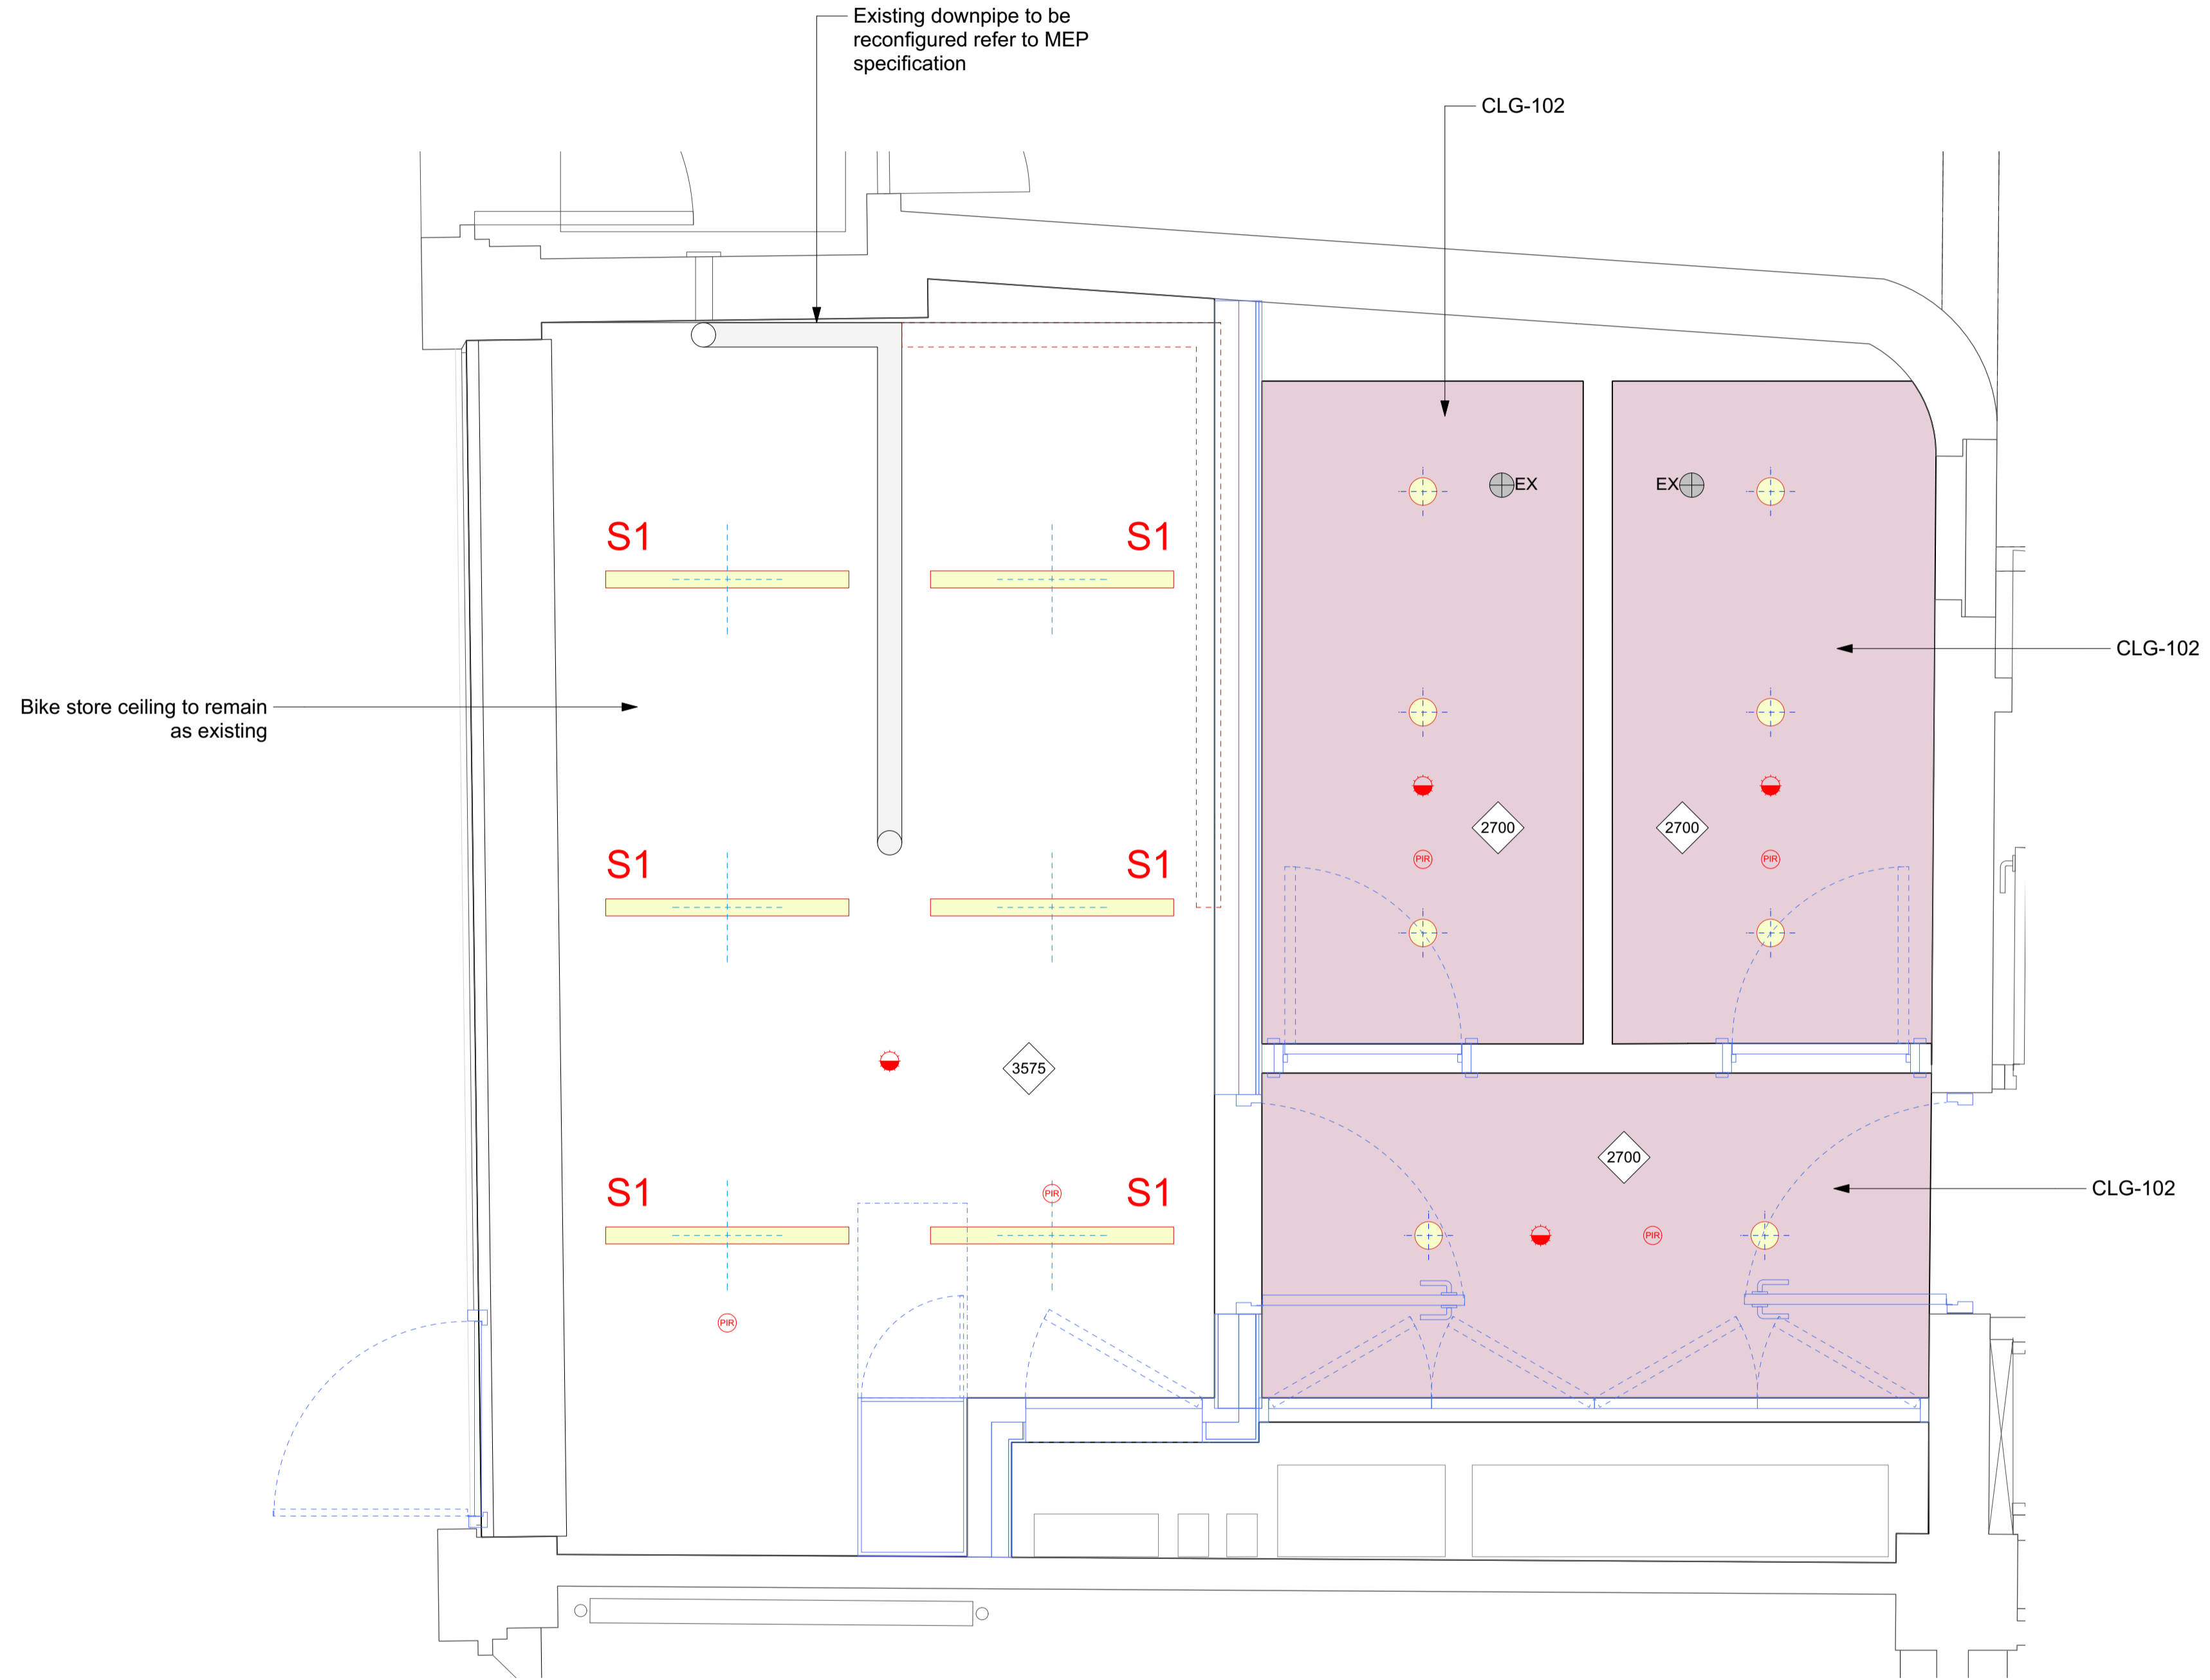

1 Ground Floor Cycle Store & Shower Block RCP
 Scale: 1:20

ADDITIONAL NOTES

Ceilings
 Existing cornicing and mouldings to be retained, adapted/infilled as required to suit proposals, subject to LBC.

Areas of damage due to damp/water ingress to be identified, repaired and redecorated.

All dimensions to be checked on site prior to commencement of any works, and/or preparation of any shop drawings.
 Sizes of and dimensions to any structural or services elements are indicative only. See structural and service engineers drawings for actual sizes / dimensions.
 This drawing to be read in conjunction with all other Architect's drawings, specifications and other Consultant's information.
 All proprietary systems shown on this drawing are to be installed strictly in accordance with the Manufacturers/Suppliers recommended details.
 Any discrepancies between information shown on this drawing and any other contract information or manufacturers/suppliers recommendations is to be brought to the attention of the Architect.

Revision	Date	Amendment
PL1	30/11/2023	Issued for Planning

Date	March 2023	Project	31 Great Queen Street	Job Ref.	433
Scale	1:20@A1	Drawn	CL	Check	MH
Status	PLANNING	Client Ref	MCF	Drwg. no.	433(WC)103
Hale Brown Architects Ltd. Unit 1.04, Edinburgh House, 170 Kennington Lane, London, SE11 5DP		T: 020 3735 7442		E: mail@halebrown.com W: www.halebrown.com	