


PLANNING

Notes

- FX-110. Spec Code: K13/112 Painted timber panelling with decorative beading
- PTS-101. Spec Code: M60/110 Emulsion Paint; Dulux Trade Diamond Matt

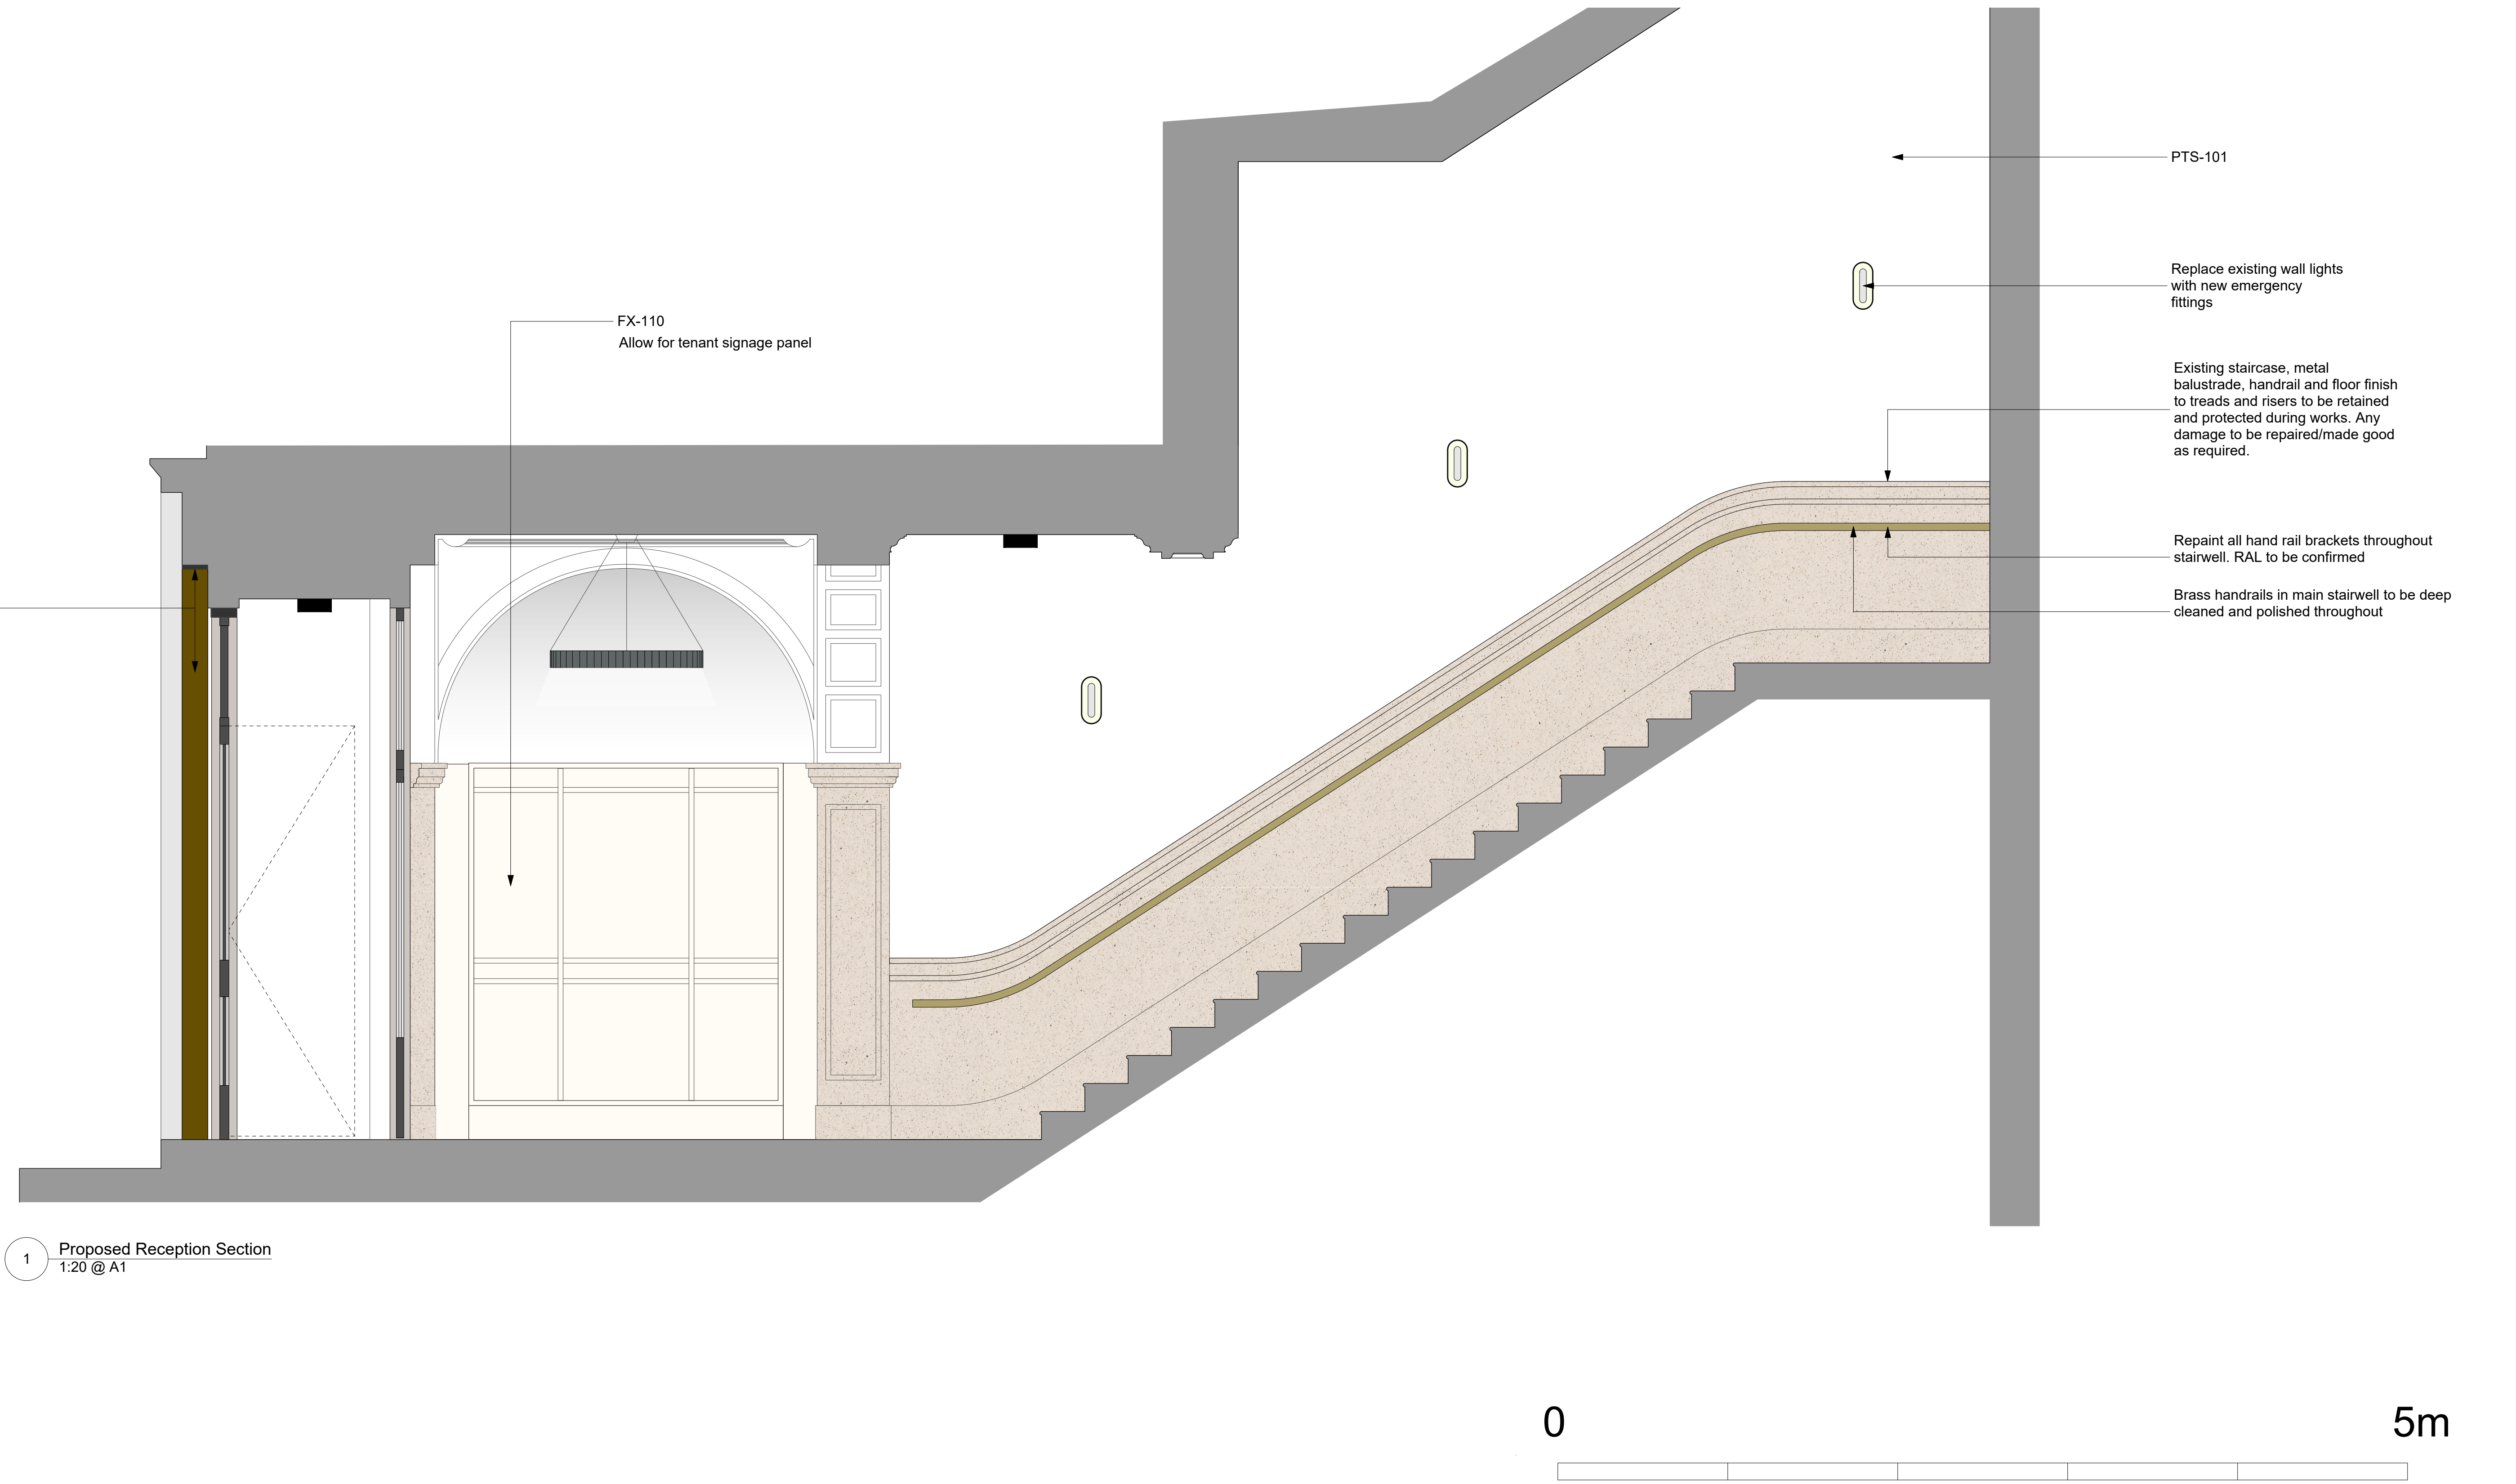

1 Proposed Reception Section  
1:20 @ A1