

E

D

B

A

VAULT
ELEVATION

FRONT
ELEVATION

F

C


REAR
ELEVATION

E


D

B

A

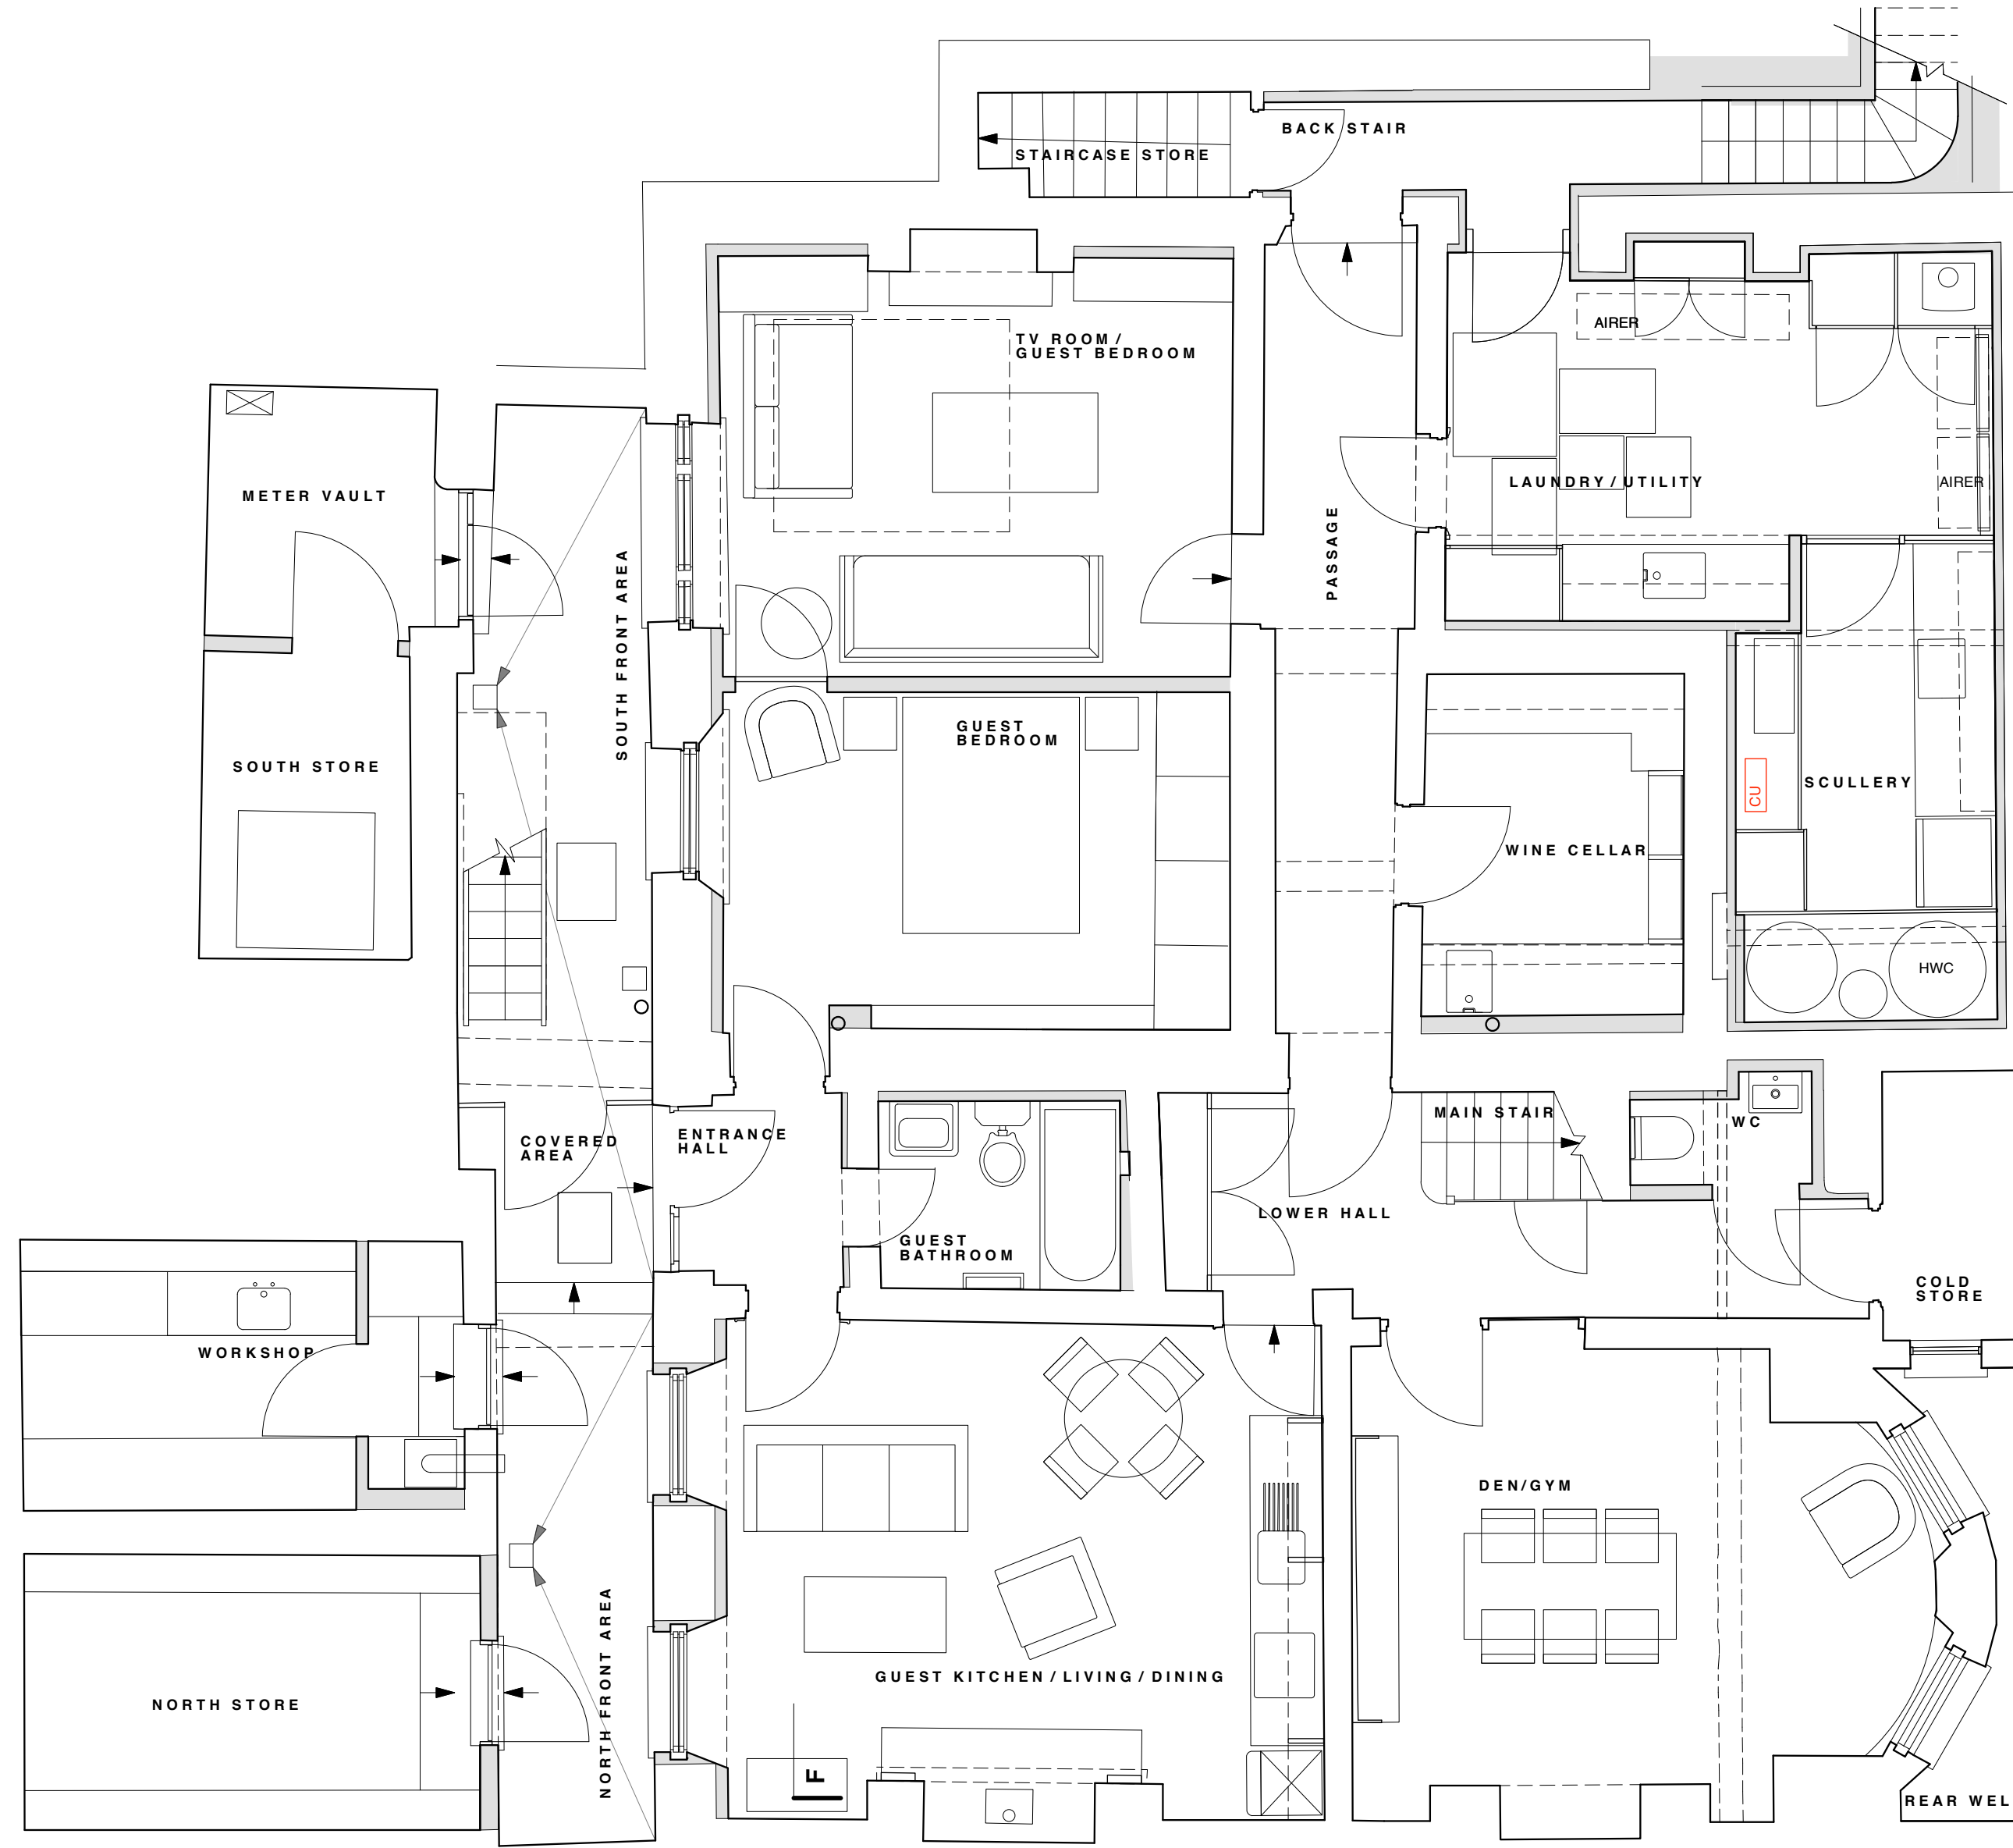

8 NOT SURVEYED

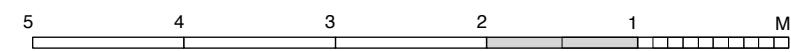


Lisa Shell
architects
EGGS Honey-Wood, 98 Harbord Road, N1 5GT
T: 0208 7498 2278 E: info@lisashellarchitects.co.uk
www.lisashellarchitects.co.uk
Chartered Architect (RIBA) Registered in England No. 4405555
Registration number: 4405555

7 THE GROVE, HIGHGATE,
LONDON N6 6JU

BASEMENT PLAN (SIMPLIFIED)
AS PROPOSED
GRO7 / GA-S / 001/ 1
1:50 @ A2
REFER ALL DISCREPANCIES TO ARCHITECT

REVISIONS/ ISSUE

09/11/21
ISSUE TO PLANNING
FOR APPROVAL
21/12/2023
ISSUE TO PLANNING
FOR APPROVAL

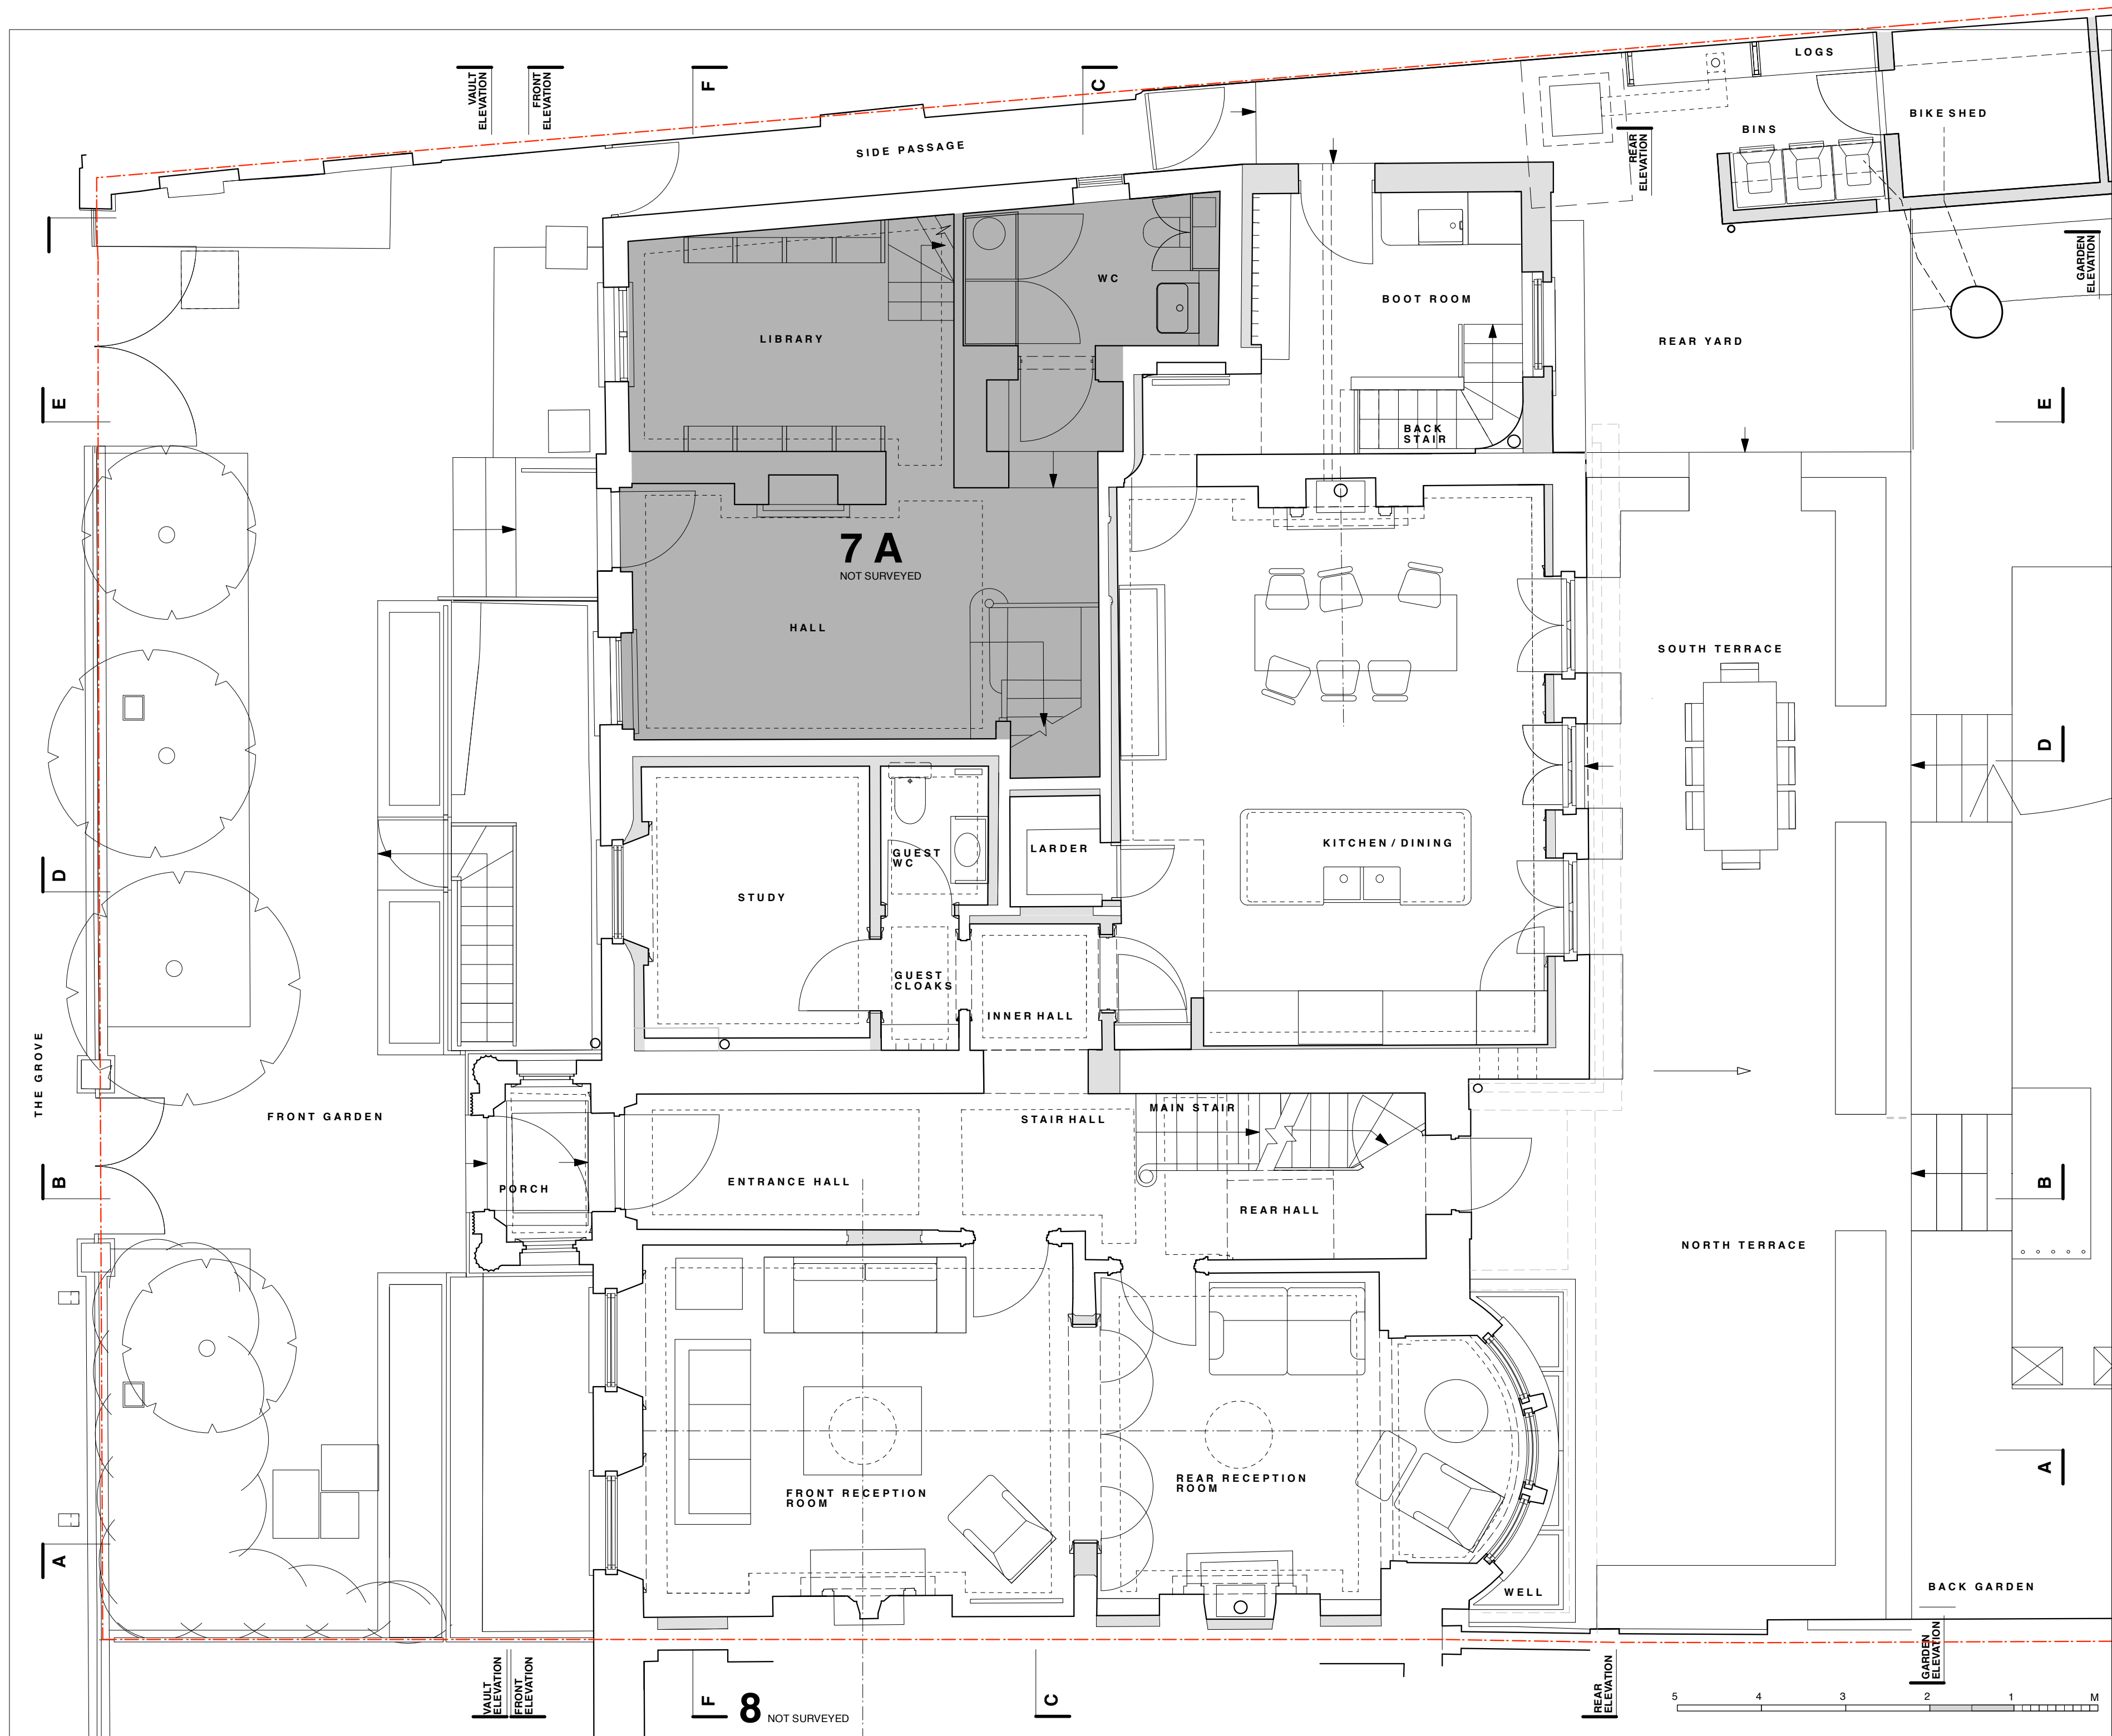

Lisa Shell
architects

532 Norsey Way, 24 Hertford Road, N1 6GT
T: 020 7278 7778 E: info@lisashellarchitects.co.uk

Company Limited by Guarantee, Registered in England No. 00000000
Registered Office: 532 Norsey Way, N1 6GT, London, UK

**7 THE GROVE, HIGHGATE,
LONDON N6 6JU**


**GROUND FLOOR PLAN (SIMPLIFIED)
AS PROPOSED**

GRO7 / GA-S / 002 / 1
1:50 @ A2
REFER ALL DISCREPANCIES TO ARCHITECT

REVISIONS/ ISSUE

09/11/21
ISSUE TO PLANNING
FOR APPROVAL

21/12/2023
ISSUE TO PLANNING
FOR APPROVAL

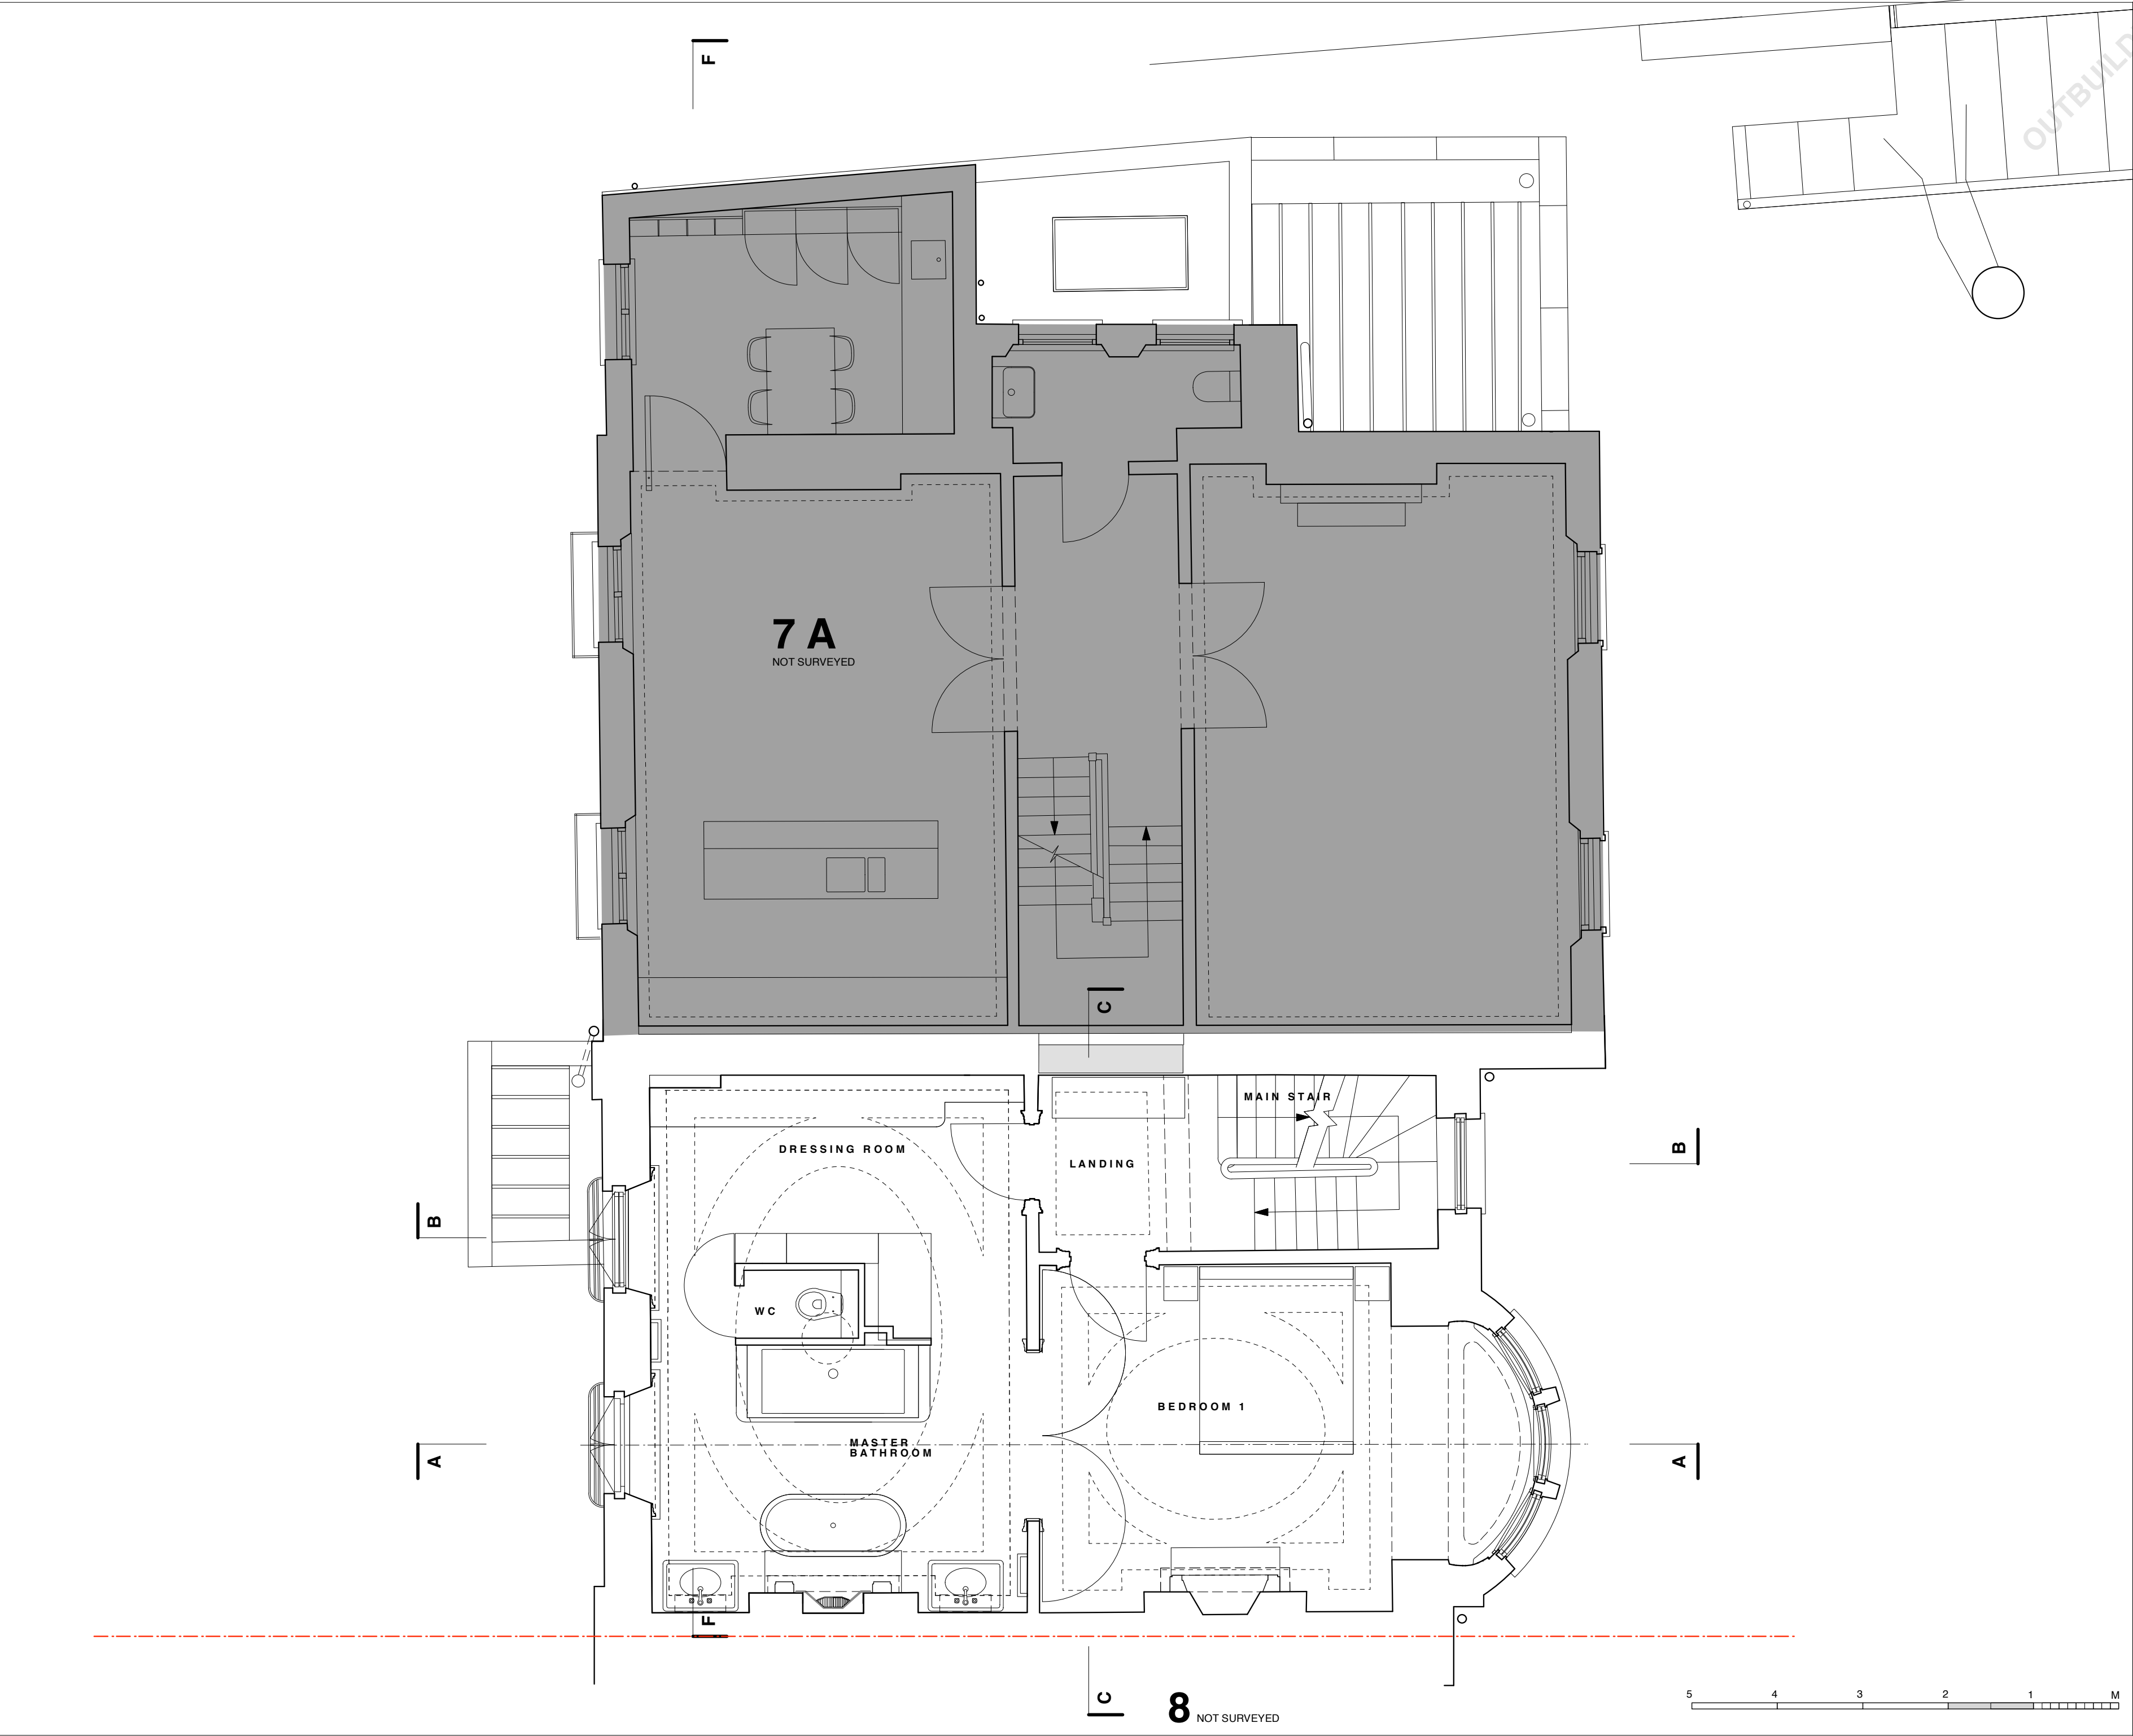

CONSTRUCTION KEY

NEW WALLS

Lisa Shell
architects

EG28 Norway Wharf, 84 Hartford Road, N1 5QT
T. 020 7276 9278 E. info@lisashellarchitects.co.uk
www.lisashellarchitects.co.uk


Chartered Lisa Shell RIBA Registered in England No. 40000000
Representative: Lisa Shell, Director of Design, 09/11/21

**7 THE GROVE, HIGHGATE,
LONDON N6 6JU**

**FIRST FLOOR PLAN (SIMPLIFIED)
AS PROPOSED**
GRO7 / GA-S / 003 / 1
1:50 @ A2
REFER ALL DISCREPANCIES TO ARCHITECT

REVISIONS/ ISSUE

09/11/21	ISSUE TO PLANNING FOR APPROVAL
21/12/2023	ISSUE TO PLANNING FOR APPROVAL

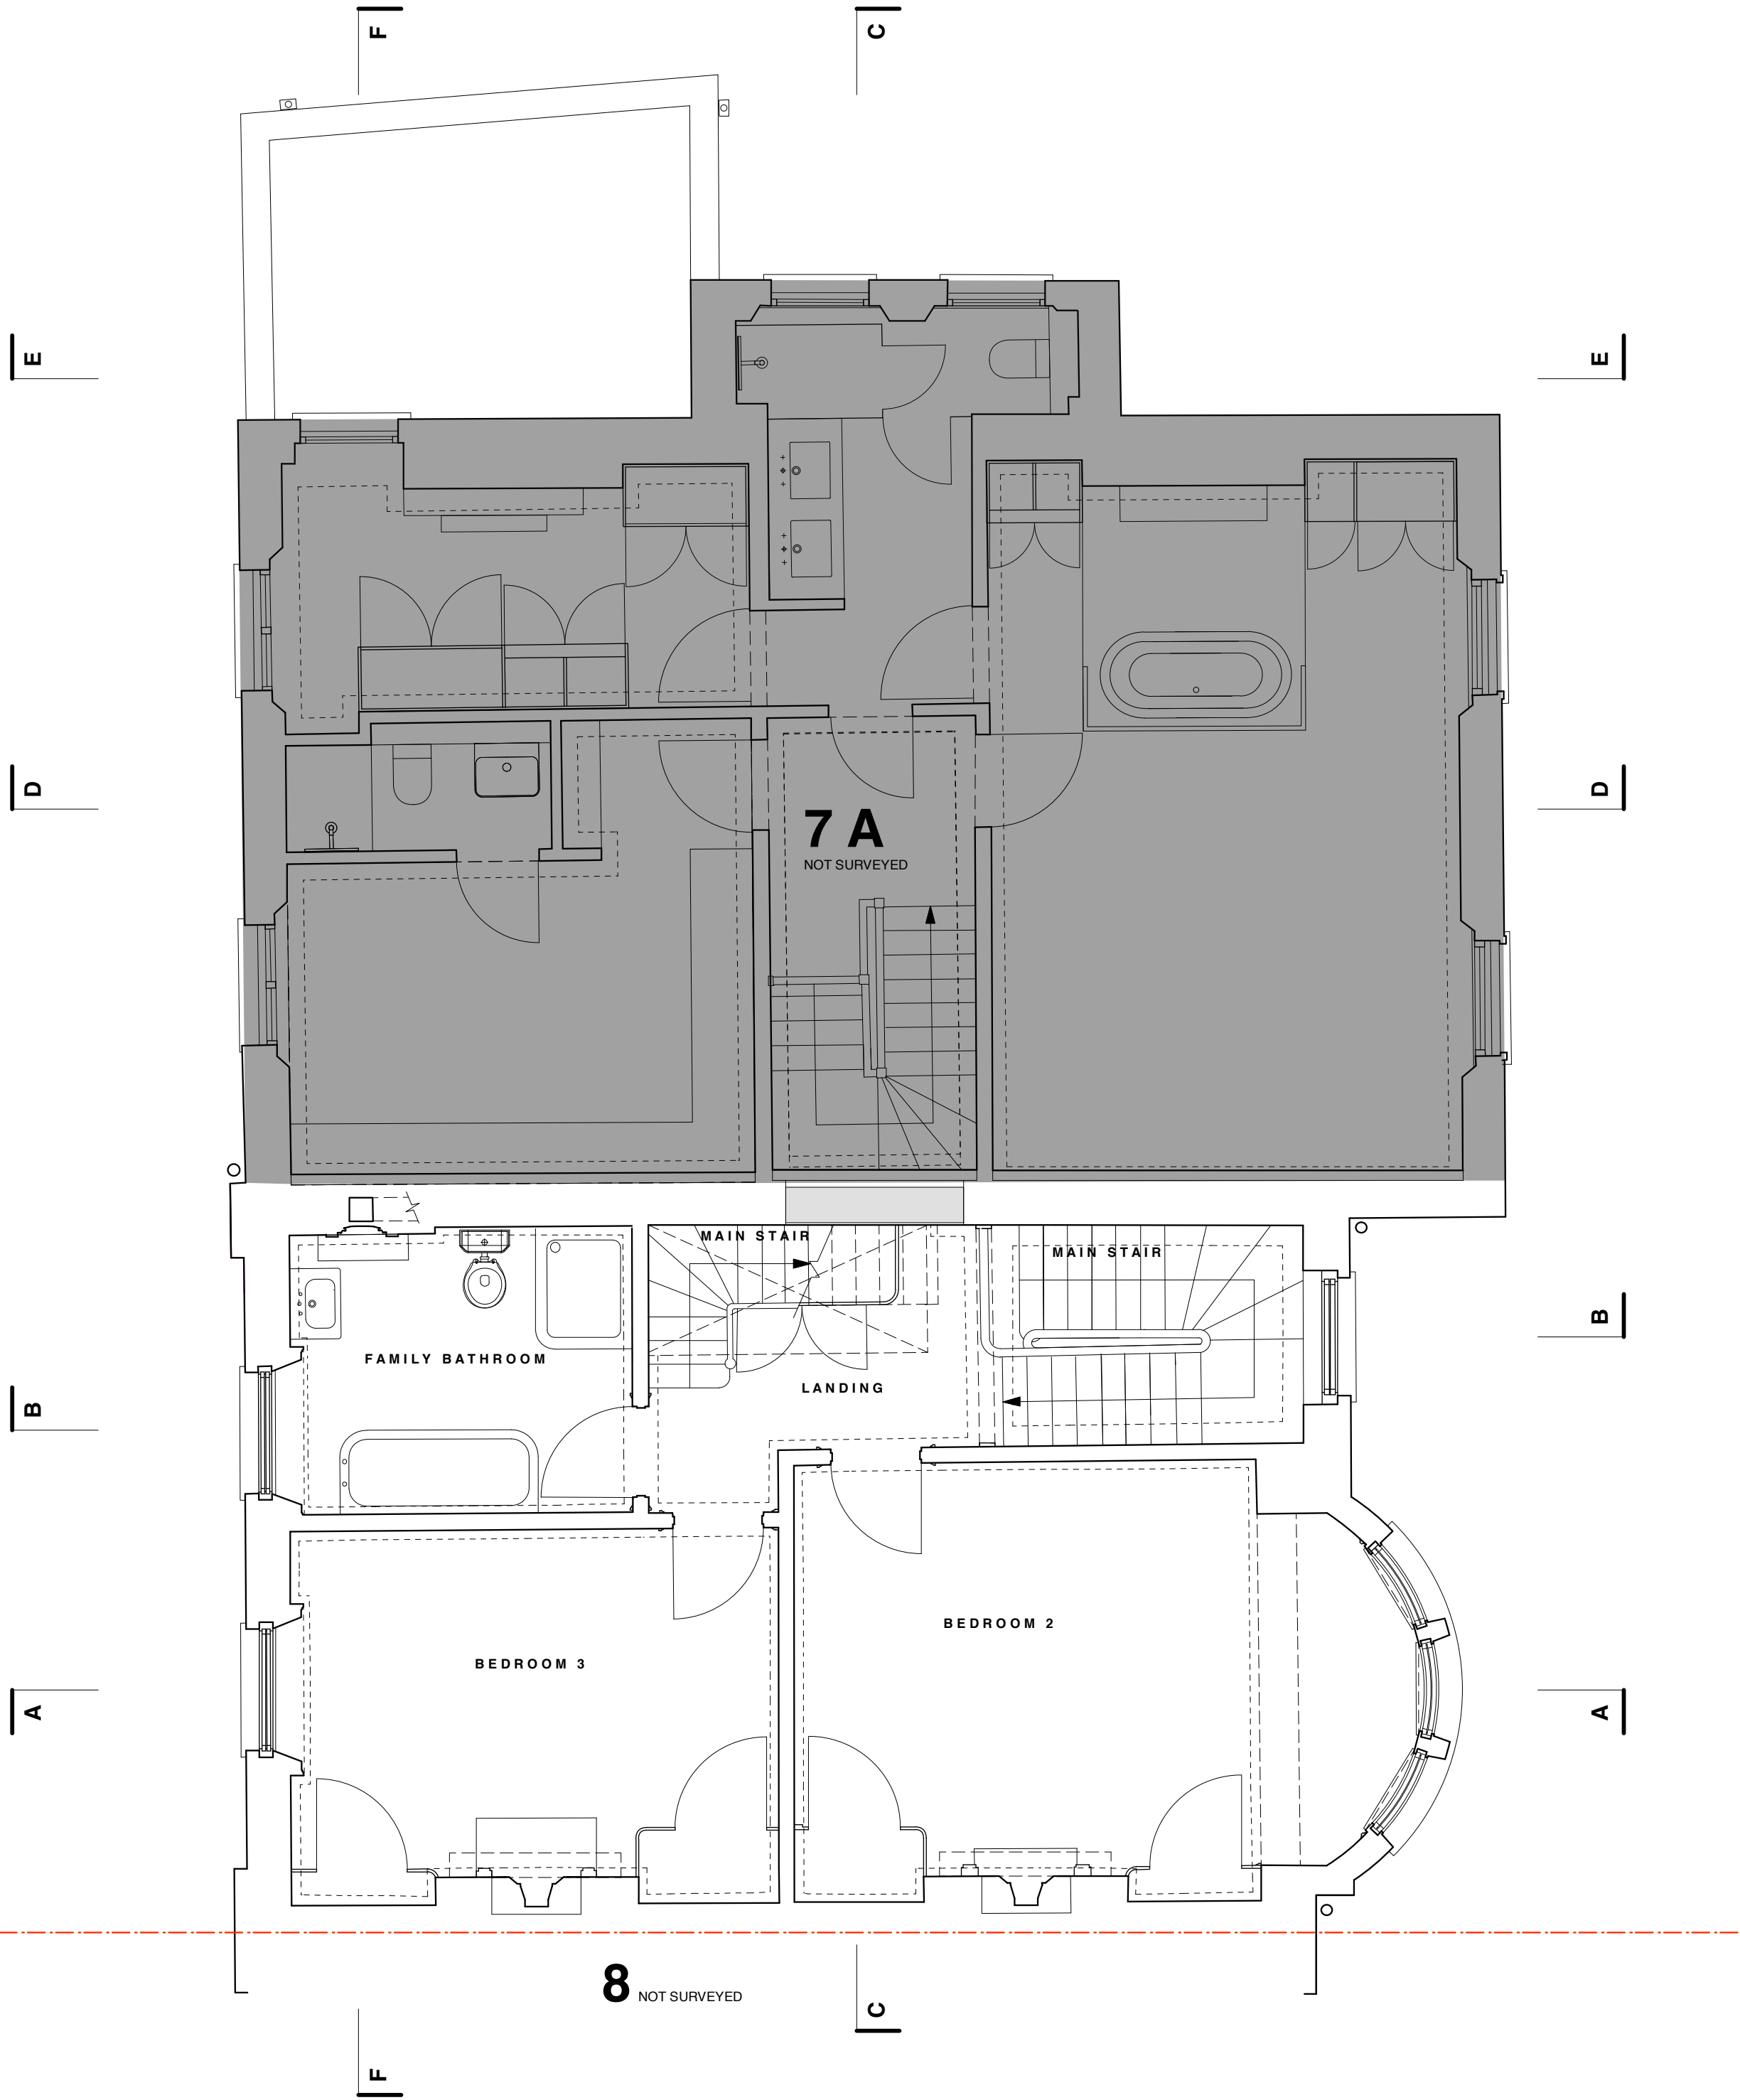


Lisa Shell
architects
EG22 Norway Wharf, 24 Hartford Road, N1 5QT
T. 020 7276 9278 E. info@lisashellarchitects.co.uk
www.lisashellarchitects.co.uk
Chartered Lisa Shell RIBA Registered in England No. 4000595
Representative: Lisa Shell, Director of Design, 2017-18

**7 THE GROVE, HIGHGATE,
LONDON N6 6JU**

**SECOND FLOOR PLAN (SIMPLIFIED)
AS PROPOSED
GRO7 / GA-S / 004 / 1**
1:50 @ A2
REFER ALL DISCREPANCIES TO ARCHITECT

REVISIONS/ ISSUE	
09/11/21	ISSUE TO PLANNING FOR APPROVAL
21/12/2023	1 ISSUE TO PLANNING FOR APPROVAL

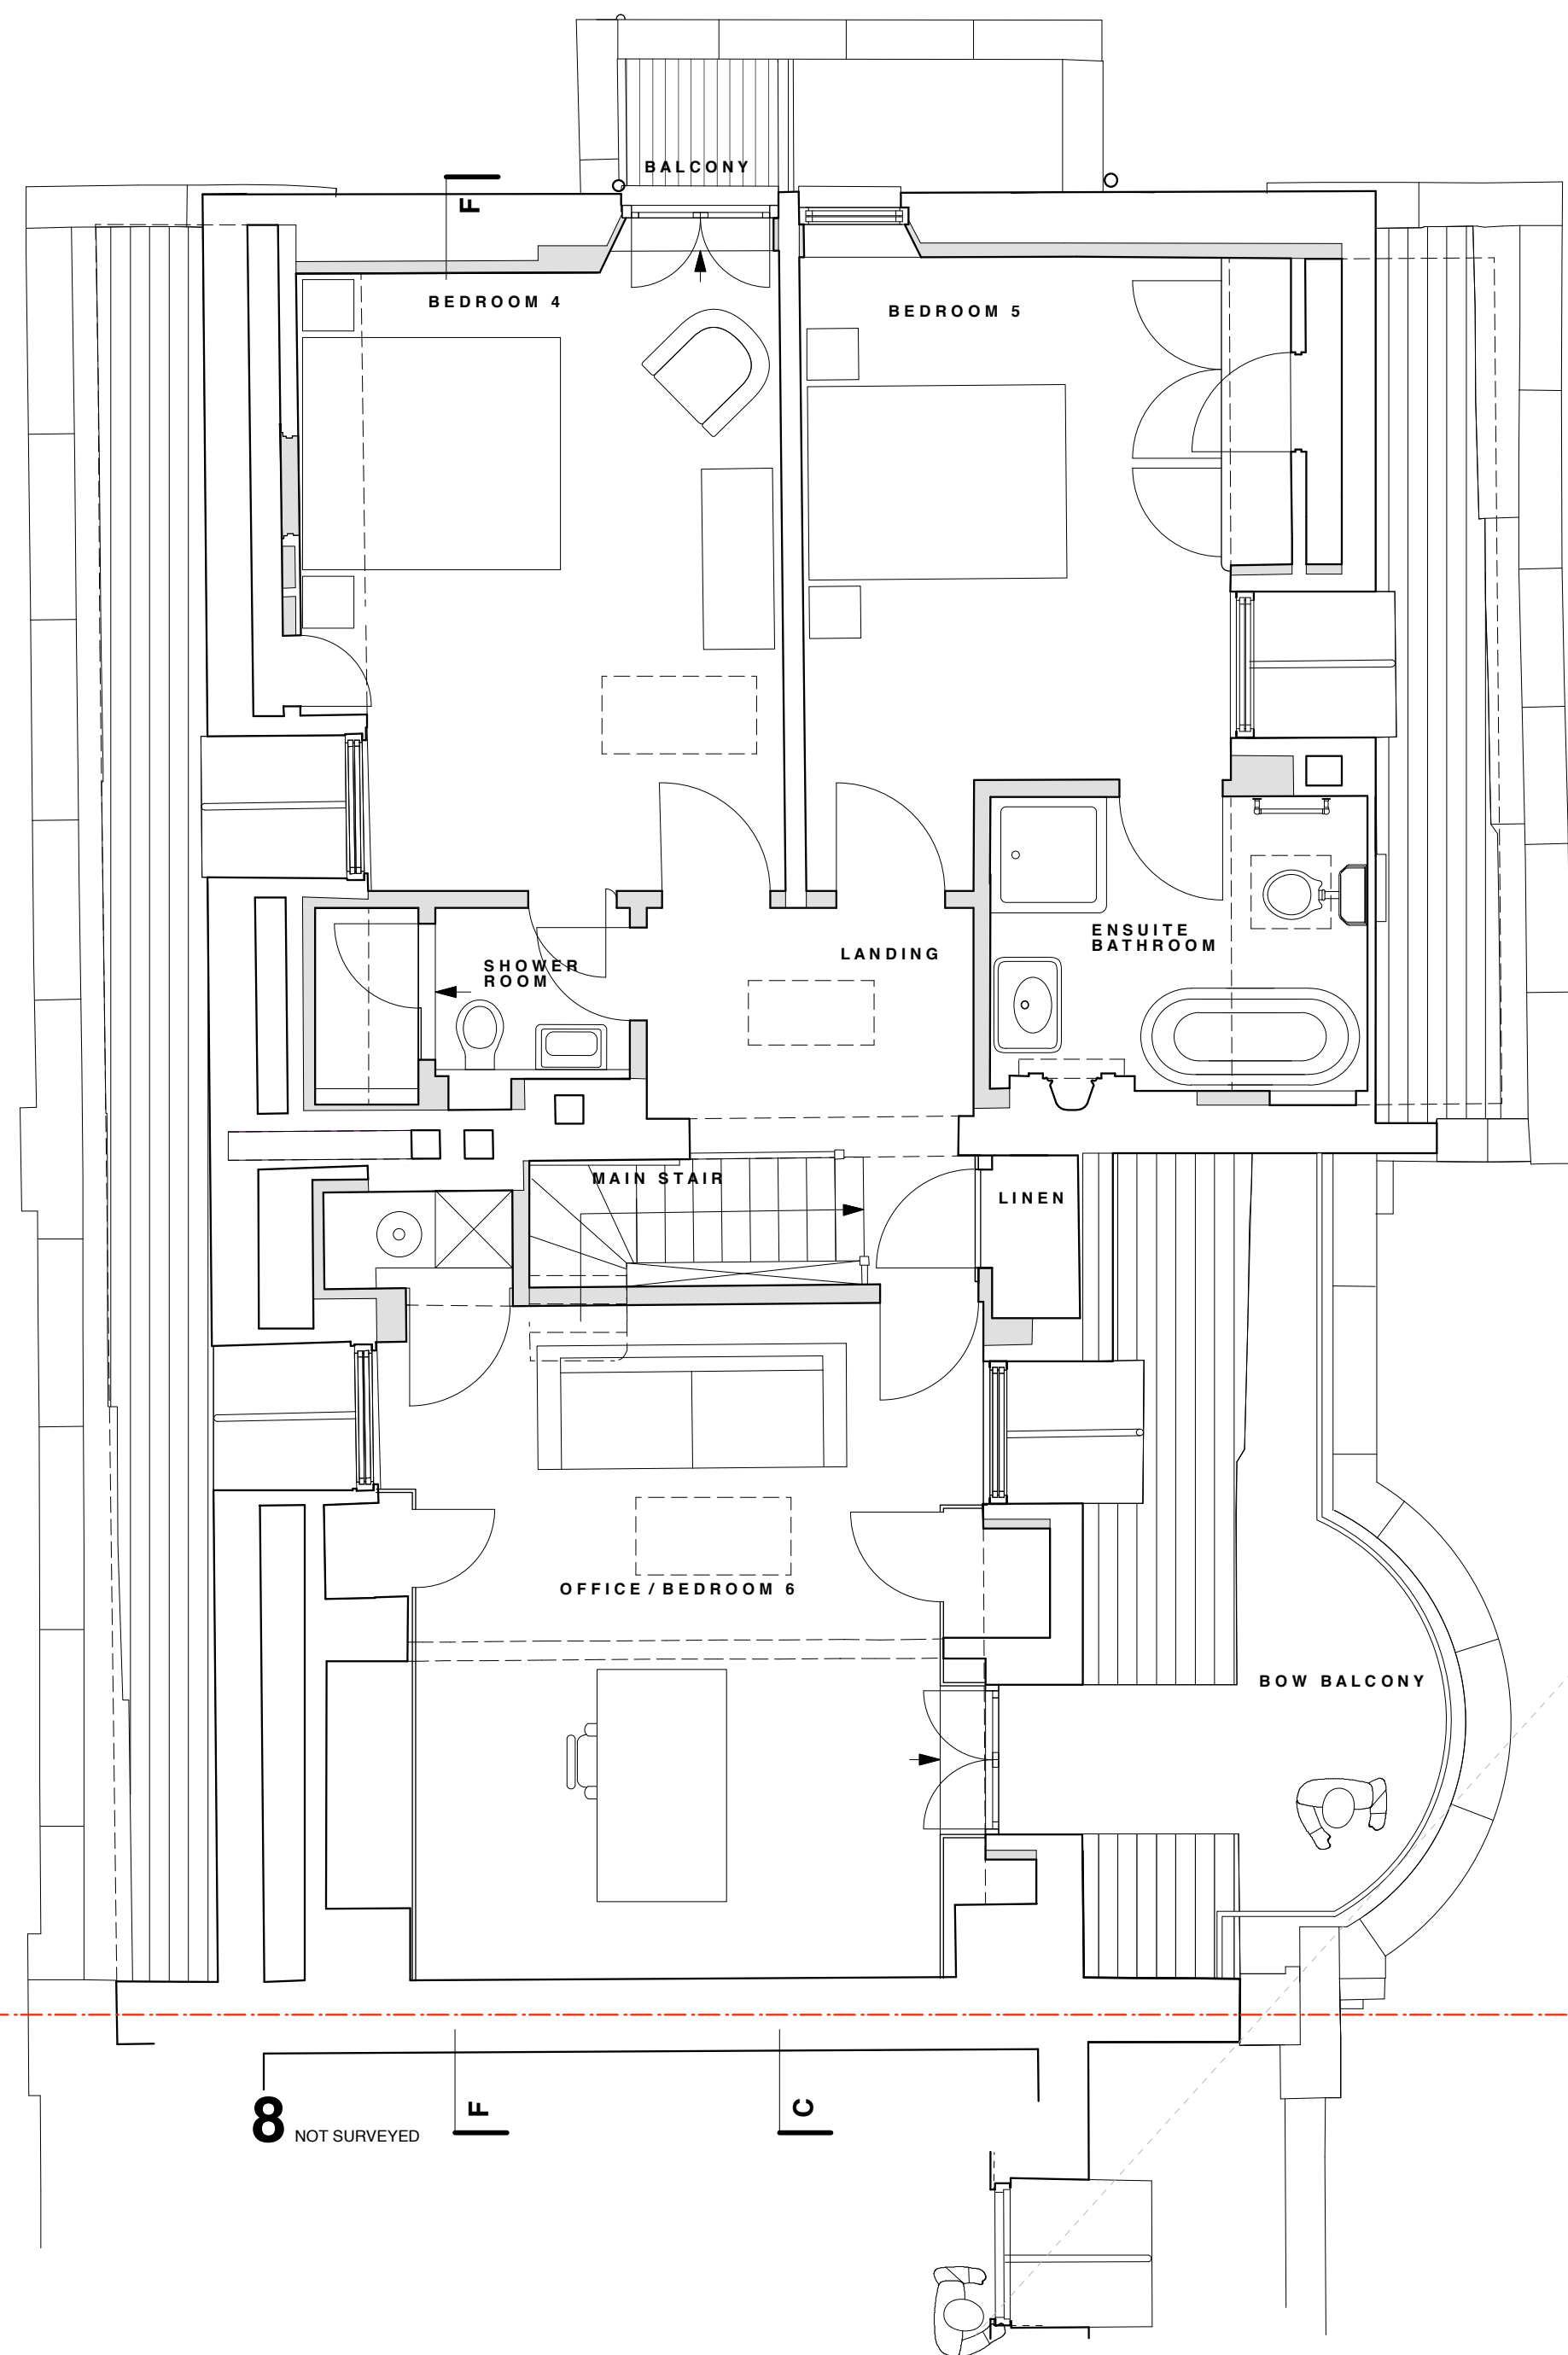

Lisa Shell
architects

EG28 Norway Wharf, 84 Hartford Road, N1 5QT
T. 020 7676 9278 E. info@lisashellarchitects.co.uk

www.lisashellarchitects.co.uk

Chartered Lisa Shell RIBA Registered in England No. 40000000
Representative: Lisa Shell, Director of Design, 09/11/21

**7 THE GROVE, HIGHGATE,
LONDON N6 6JU**

**THIRD FLOOR PLAN (SIMPLIFIED)
AS PROPOSED**

GRO7 / GA-S / 005 / 1
1:50 @ A2
REFER ALL DISCREPANCIES TO ARCHITECT



REVISIONS/ ISSUE

09/11/21	ISSUE TO PLANNING FOR APPROVAL
21/12/2023	1 ISSUE TO PLANNING FOR APPROVAL

5 4 3 2 1 M

