



REVISIONS		
Rev.	Date	By

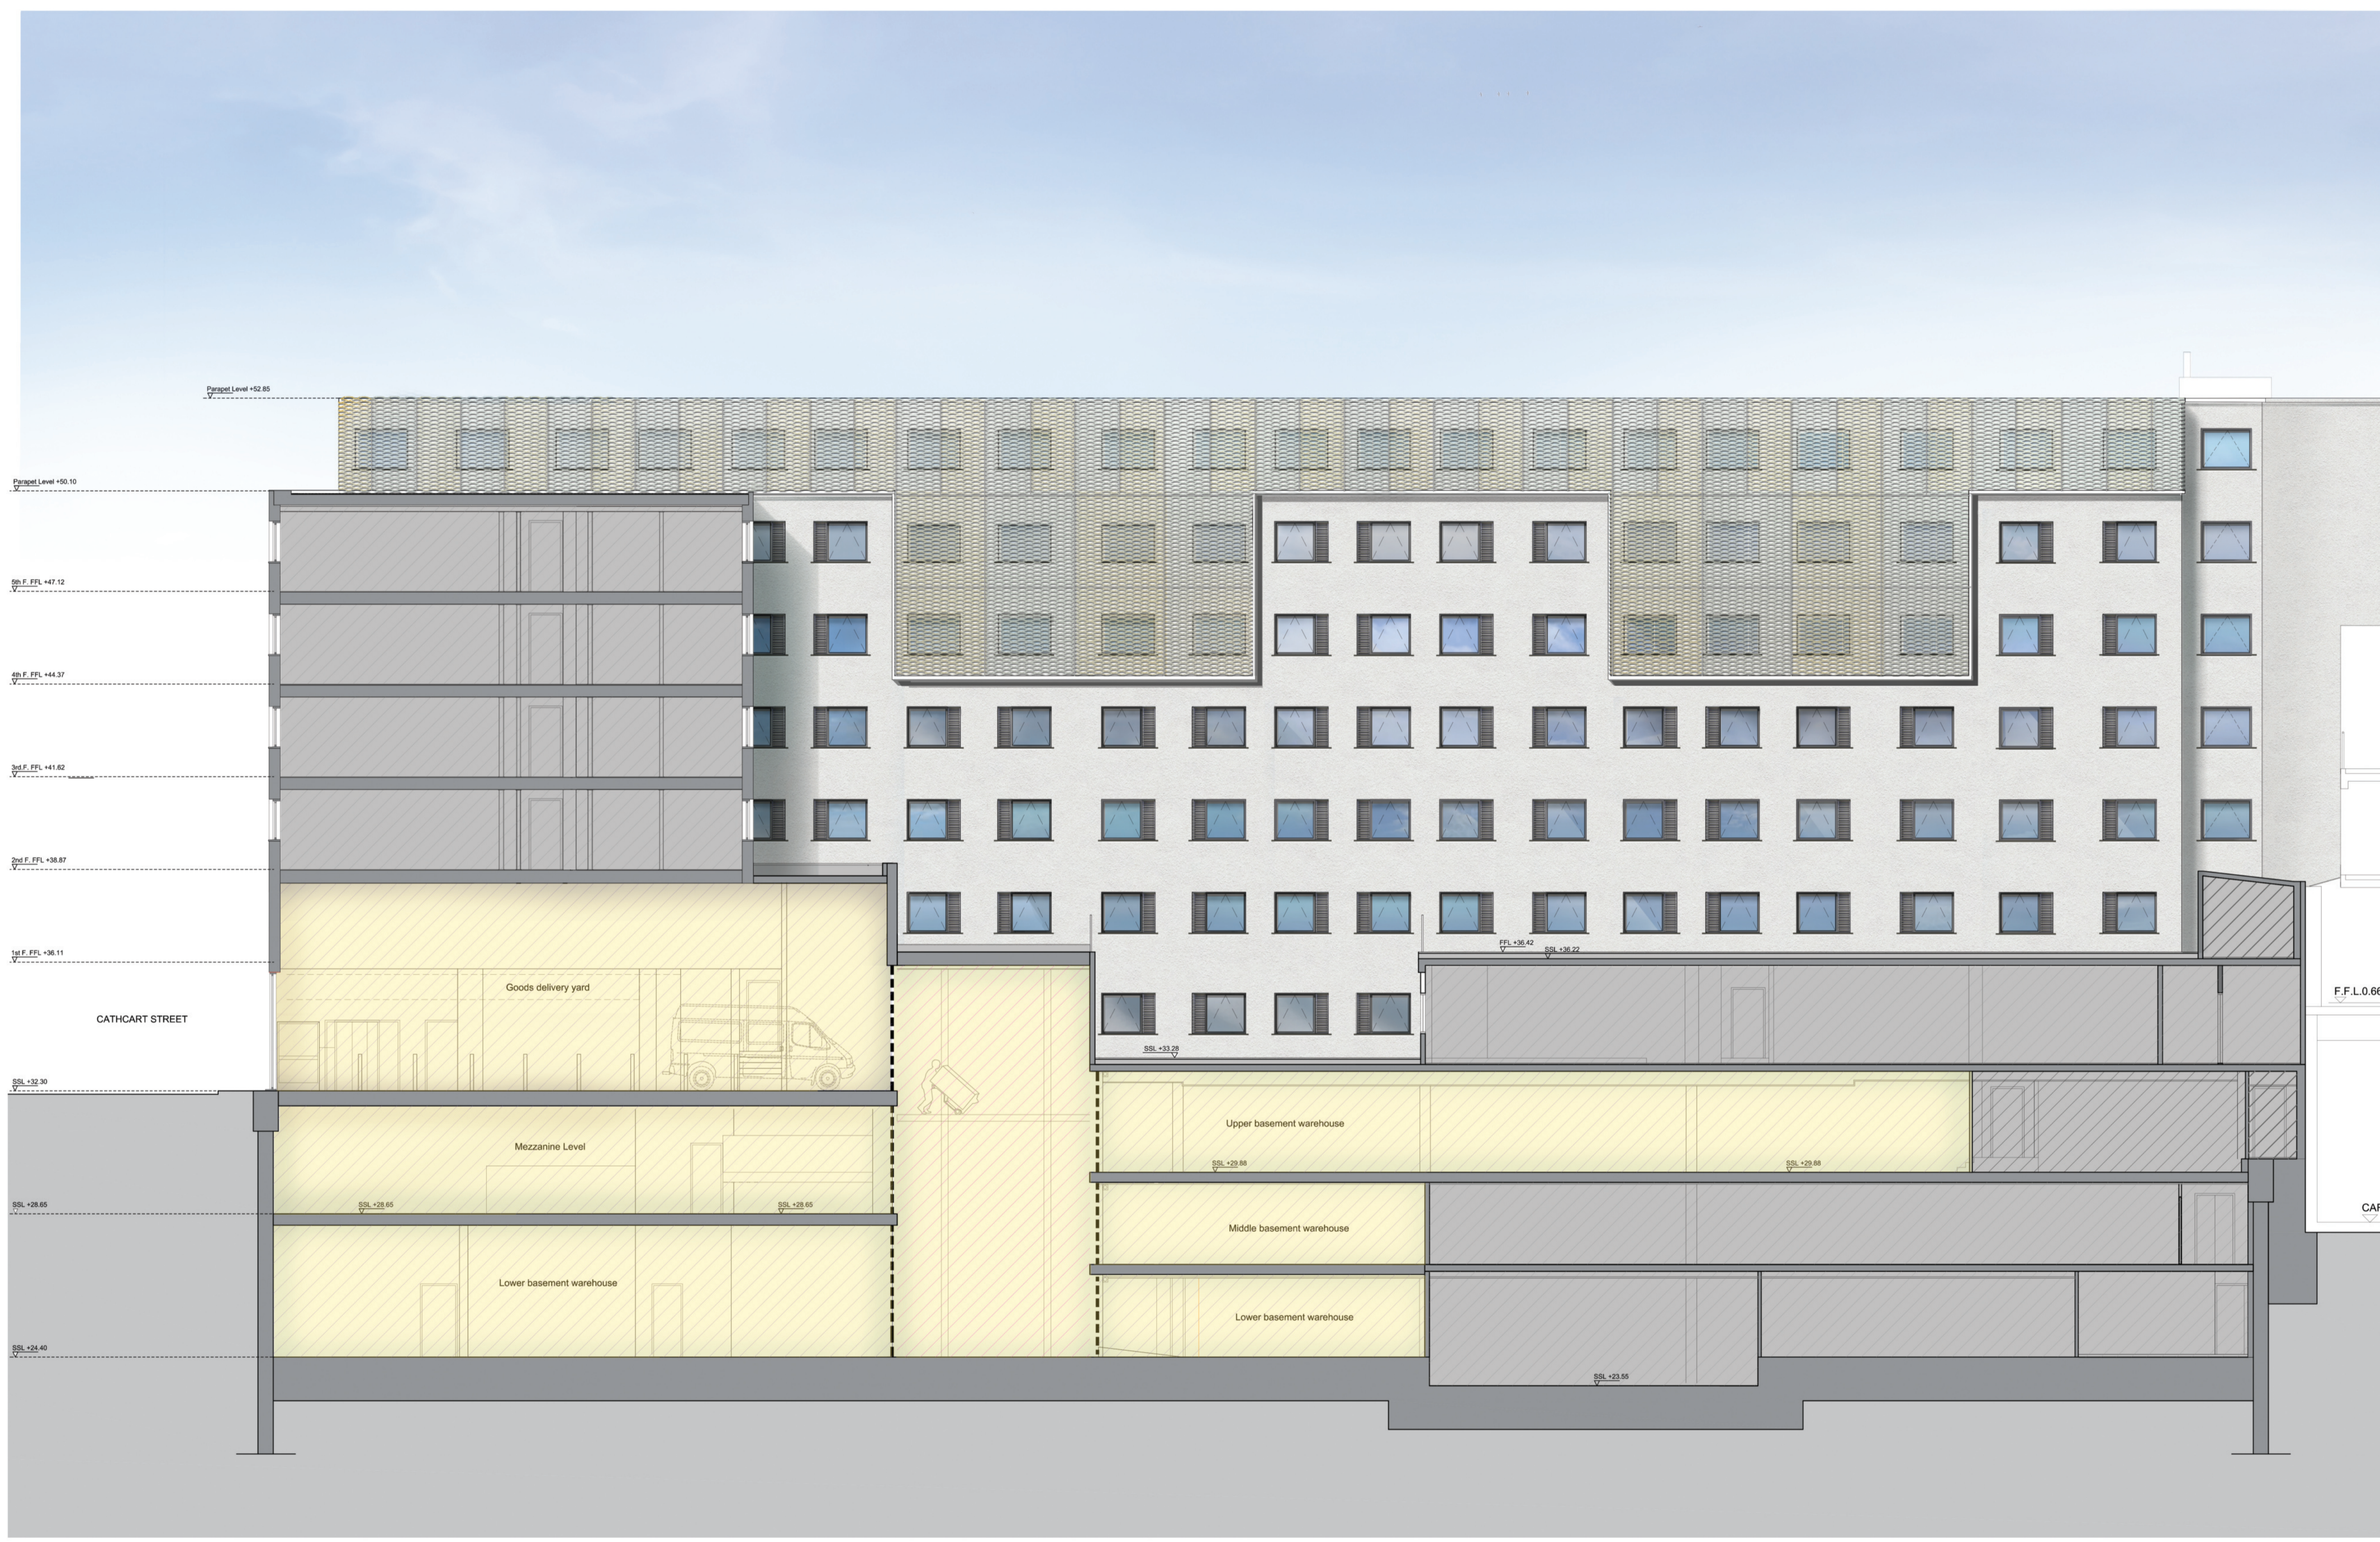

EXISTING STUDENT ACCOMMODATION
 B8 USE

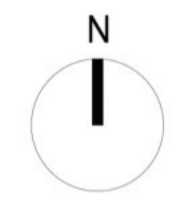

SCALE 1:100 at A1
 0 1 2 3 4 5 10m

PLANNING APPLICATION

ALL DIMENSIONS TO BE CHECKED ON SITE
 WORK TO FIGURED DIMENSIONS ONLY
 REPORT DISCREPANCIES TO THE ARCHITECT
 AT ONCE BEFORE PROCEEDING

Contemporary Design Solutions

48 Great Marlborough Street
 London
 W1F 7JW
 Telephone: 020 7494 9000 Fax: 020 7494 4944

Client
65 HOLMES ROAD LTD

Project Title
 ADDITION OF 8 STUDENT STUDIO UNITS
 OVER EXISTING CLASS E OFFICE SPACE
 65 HOLMES ROAD
 LONDON NW5 3AN

Drawing Title
EXISTING SECTION A-A'

Scale	1:100@A1	NTS@A3	Date	OCTOBER 2022
Drawn	EA	Checked	CT	
Drawing No.	220900-A(SO)300		Rev.	-

CAD plot date: