



REVISIONS

| Rev. | Date | By |
|------|------|----|
| | | |

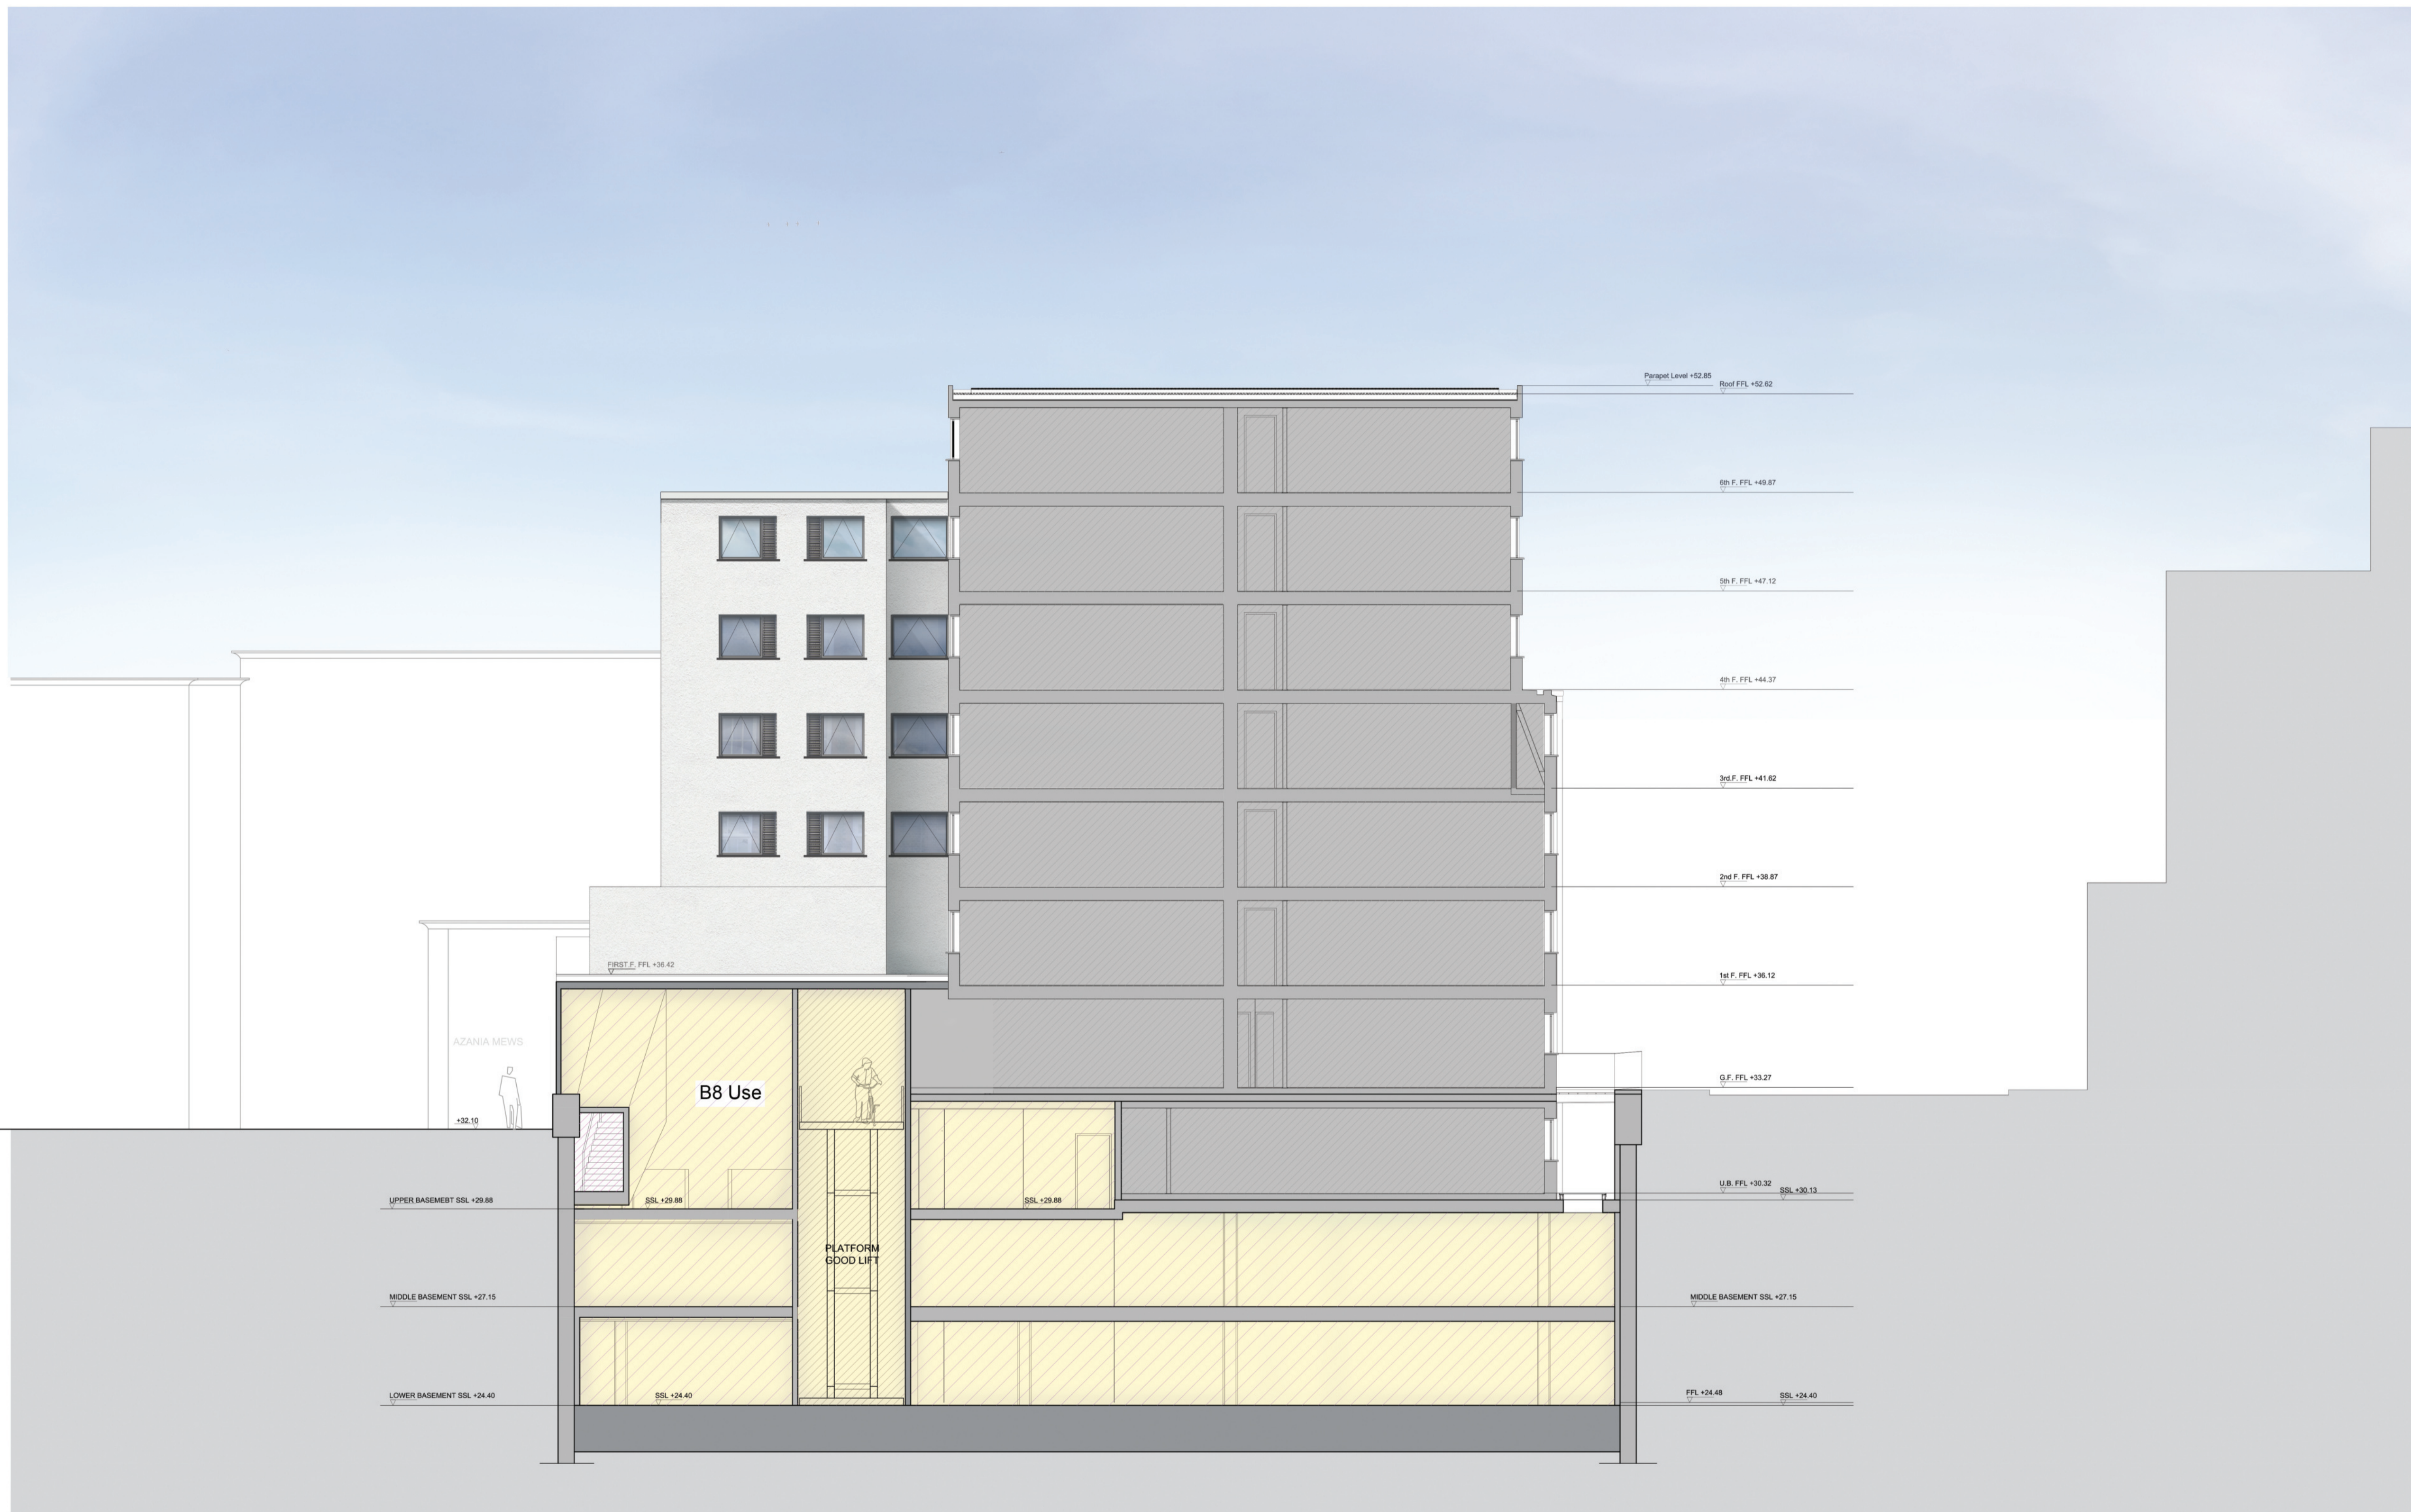

EXISTING STUDENT ACCOMMODATION
B8 USE

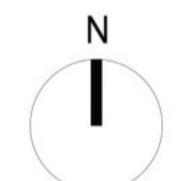

SCALE 1:100 at A1
0 1 2 3 4 5 10m

PLANNING APPLICATION

ALL DIMENSIONS TO BE CHECKED ON SITE
WORK TO FIGURED DIMENSIONS ONLY
REPORT DISCREPANCIES TO THE ARCHITECT
AT ONCE BEFORE PROCEEDING

Contemporary Design Solutions

48 Great Marlborough Street
London
W1F 7JW
Telephone: 020 7494 9000 Fax: 020 7494 4944

Client
65 HOLMES ROAD LTD

Project Title
ADDITION OF 8 STUDENT STUDIO UNITS
OVER EXISTING CLASS E OFFICE SPACE
65 HOLMES ROAD
LONDON NW5 3AN

Drawing Title
EXISTING SECTION B-B'

| Scale | 1:100@A1 | NTS@A3 | Date | OCTOBER 2022 |
|-------------|-----------------|---------|------|--------------|
| Drawn | EA | Checked | CT | |
| Drawing No. | 220900-A(SO)310 | | | Rev. |
| | | | | - |

CAD plot date: