



REVISIONS		
Rev.	Date	By

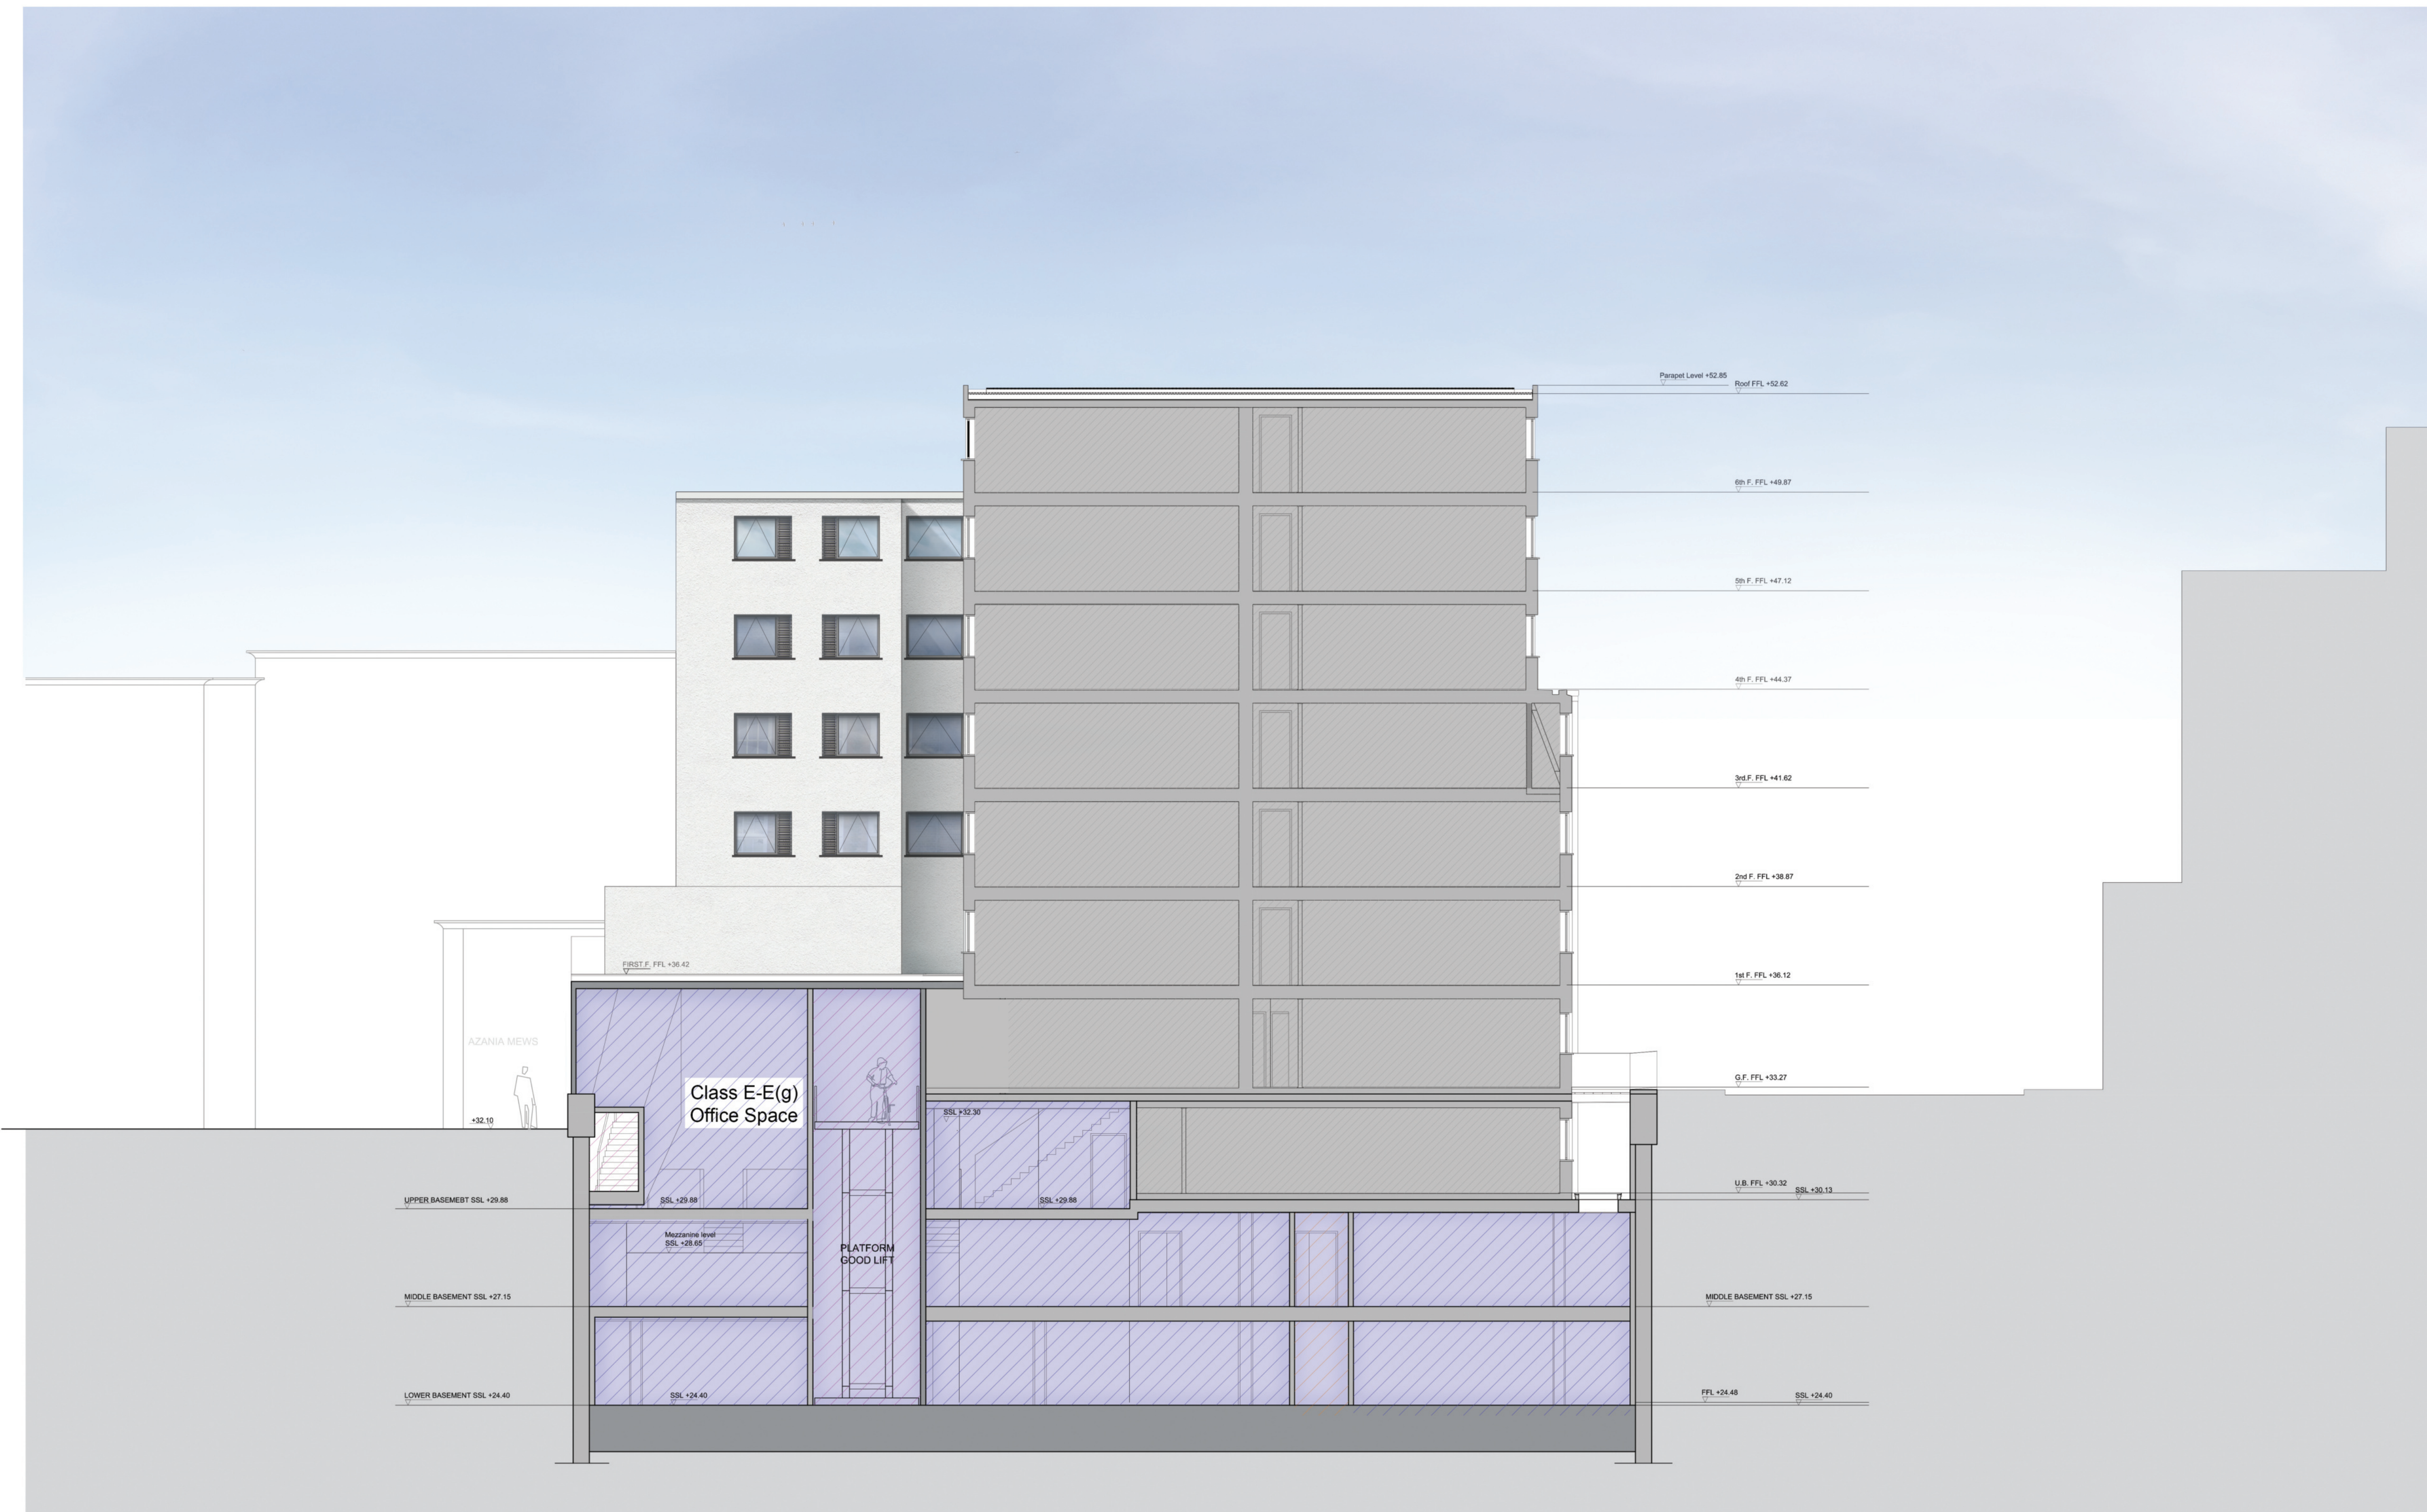

EXISTING STUDENT ACCOMMODATION

CLASS E

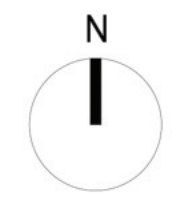

SCALE 1:100 at A1

**PLANNING APPLICATION**

ALL DIMENSIONS TO BE CHECKED ON SITE  
 WORK TO FIGURED DIMENSIONS ONLY  
 REPORT DISCREPANCIES TO THE ARCHITECT  
 AT ONCE BEFORE PROCEEDING

Contemporary Design Solutions

45 Great Marlborough Street  
 London  
 W1F 7JW  
 Telephone: 020 7494 9000 Fax: 020 7494 4944

Client

**65 HOLMES ROAD LTD**

Project Title

ADDITION OF 8 STUDENT STUDIO UNITS  
 OVER EXISTING CLASS E OFFICE SPACE  
 65 HOLMES ROAD  
 LONDON NW5 3AN

Drawing Title

**CONSENTED SECTION B-B'**

Scale	1:100@A1	NTS@A3	Date	OCTOBER 2022
Drawn	EA	Checked	CT	
Drawing No.	190810-A(GA)P300	Rev.		-

CAD plot date: