











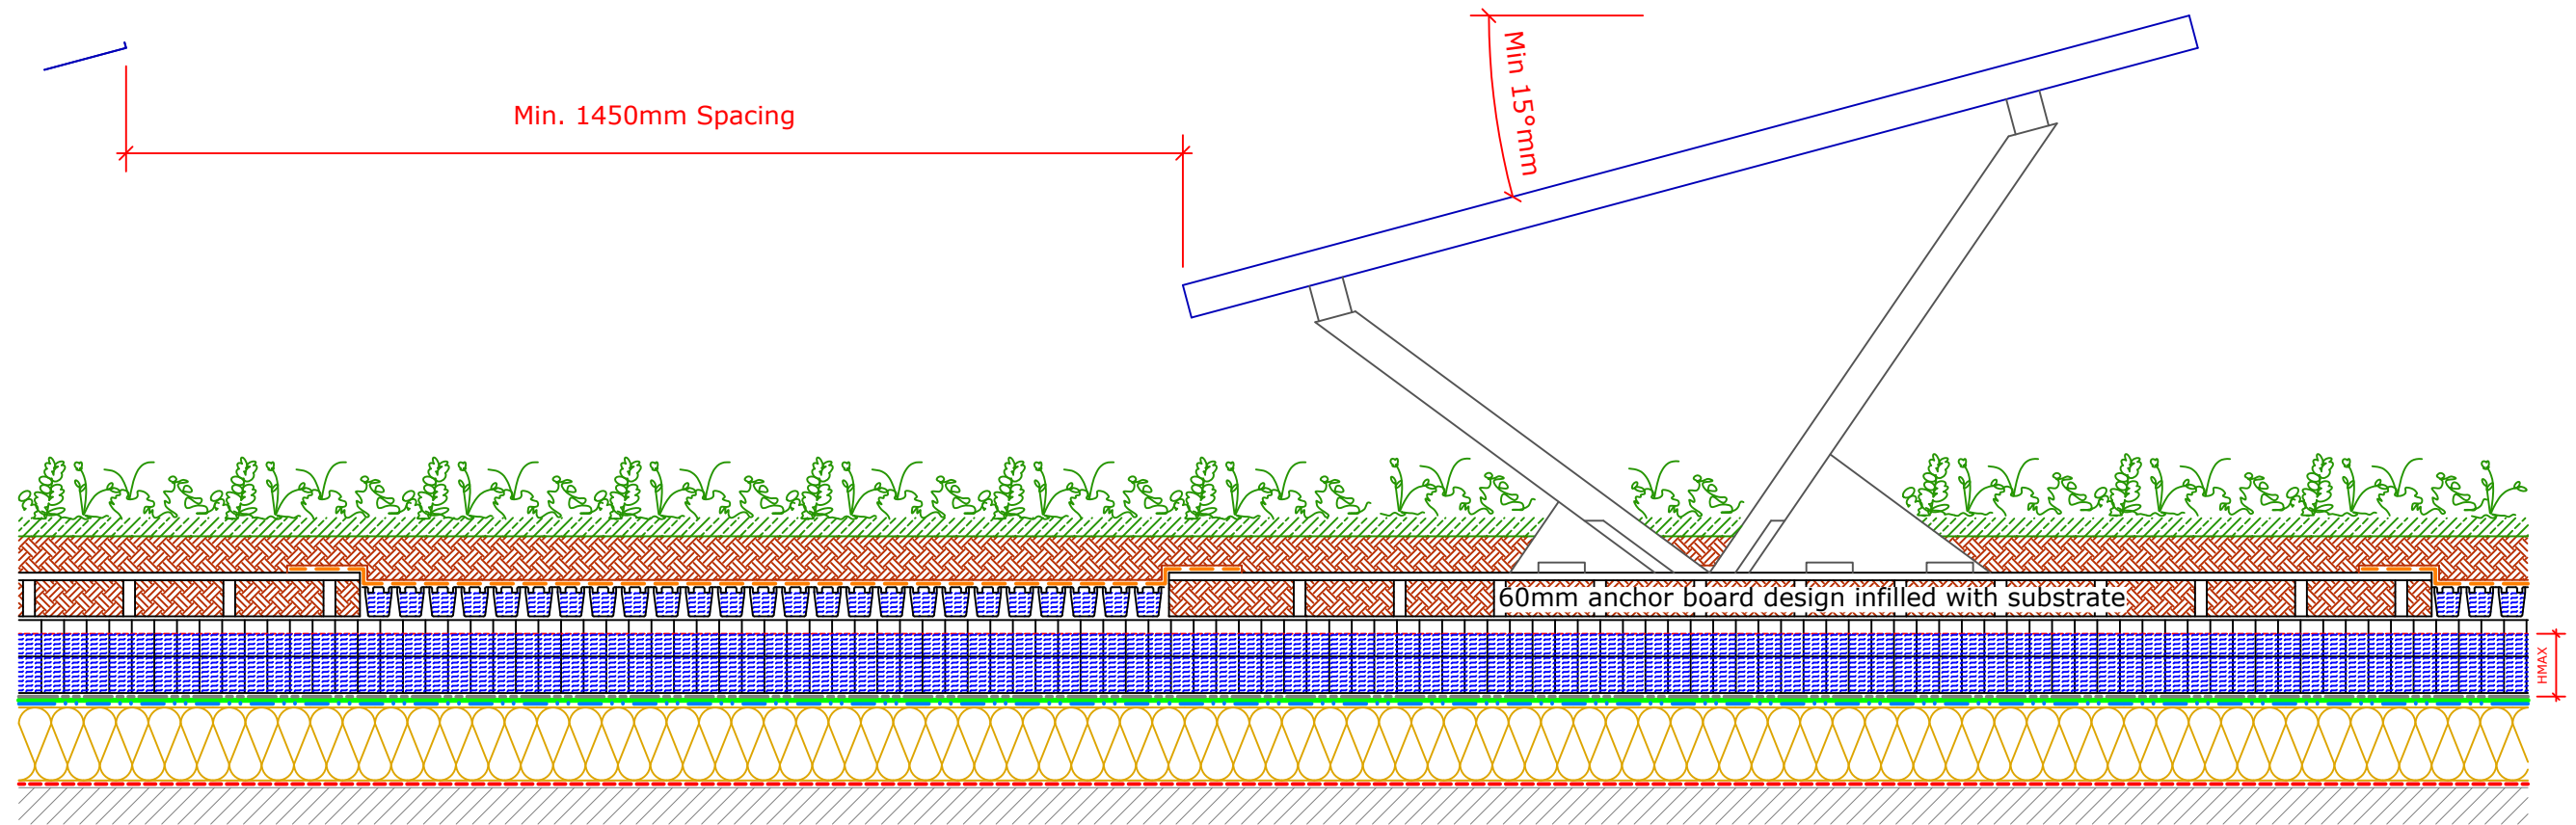


- Key**
-  Bauder SB Sedum Vegetation Blanket
 -  Bauder Capping Sheet (For all Green Roof details use Bauder Root Resistant Cap Sheet)
 -  Bauder Underlayer
 -  Bauder Air And Vapour Control Layer (Use Bauder Self Adhered Vapour Control Layer on Combustible Substrates)
 -  Bauder Filter Fleece
 -  Bauder Protection Mat
 -  Bauder Insulation
 -  Bauder Attenuation Cell 100
 -  DSE40 Drainage Board (Refer to the specification for the correct board to be used)
 -  Water
 -  Intensive / Extensive Substrate
 -  Deck / Substrate



PV - Bio - Solar

IMPORTANT NOTES:

1. This detail is suitable for the following Bauder Systems: **Bauder Total Roof System, Bauder Total Green Roof System**
2. Do not scale to ascertain dimensions.
3. All dimensions are in Millimeters and are to be checked and verified on site prior to commencement of work.
4. This drawing is to be read in conjunction with the specification and associated drawings.
5. This detail is a guideline only, representing typical detailing conditions and illustrate the correct application of the above Bauder System. It may be necessary to modify this detail to suit specific project design constraints and conditions.
6. **Refer to the Bauder Specification for the deck type, product description and method of application. For clarity the method of attachment has not been shown.**
7. Provision should be made by the installer for mechanically fixing the top leading edge of all upstand details in excess of 250mm in height using appropriate fasteners.

BITUMINOUS STANDARD DETAIL (Blue Roof)

Scale:	Drawing Number	Rev:	
1:10 @A3	D0000-00W_BR_011-Ext-SL-S-D4_001	-	
Drawn By: CD	Checked By: PH	Approved By: CR	Date: 20.10.20

BAUDER

<p>UK OFFICE Bauder Limited 70 Landseer Road, Ipswich, Suffolk, IP3 0DH, England. T: +44 (0)1473 257671 F: +44 (0)1473 230761 E: etechnical@bauder.co.uk bauder.co.uk</p>	<p>IRELAND OFFICE Bauder Limited O'Duffy Centre, Cross Lane, Carrickmacross, Co. Monaghan, Ireland. T: +353 (0)42 9692 333 F: +353 (0)42 9692 839 E: etechnical@bauder.ie bauder.ie</p>
--	--