


NOTES:
1. THIS DRAWING IS INTENDED TO INDICATE THE PROPOSED DRAINED AREAS FROM THE HARRINGTON SQUARE DEVELOPMENT AND SHOULD BE READ IN CONJUNCTION WITH:
- PROPOSED BELOW GROUND DRAINAGE DRAWING
- MICRODRAINAGE MODEL AND CALCULATION OUTPUTS

PROPOSED IMPERMEABLE AREA SUMMARY		
MANHOLE	HATCH	AREA (ha)
S1.00	C	0.007
S1.02	B	0.003
S1.03	A	0.009
S2.00	D	0.011
BLUE ROOF (S2.00)		0.018
S1.04	E	0.003
	TOTAL	0.051

KEY
INDICATIVE PLANNING BOUNDARY - CURRENTLY TAKEN AS BUILDING OUTLINE
TOTAL AREA: 504m² (0.051ha)

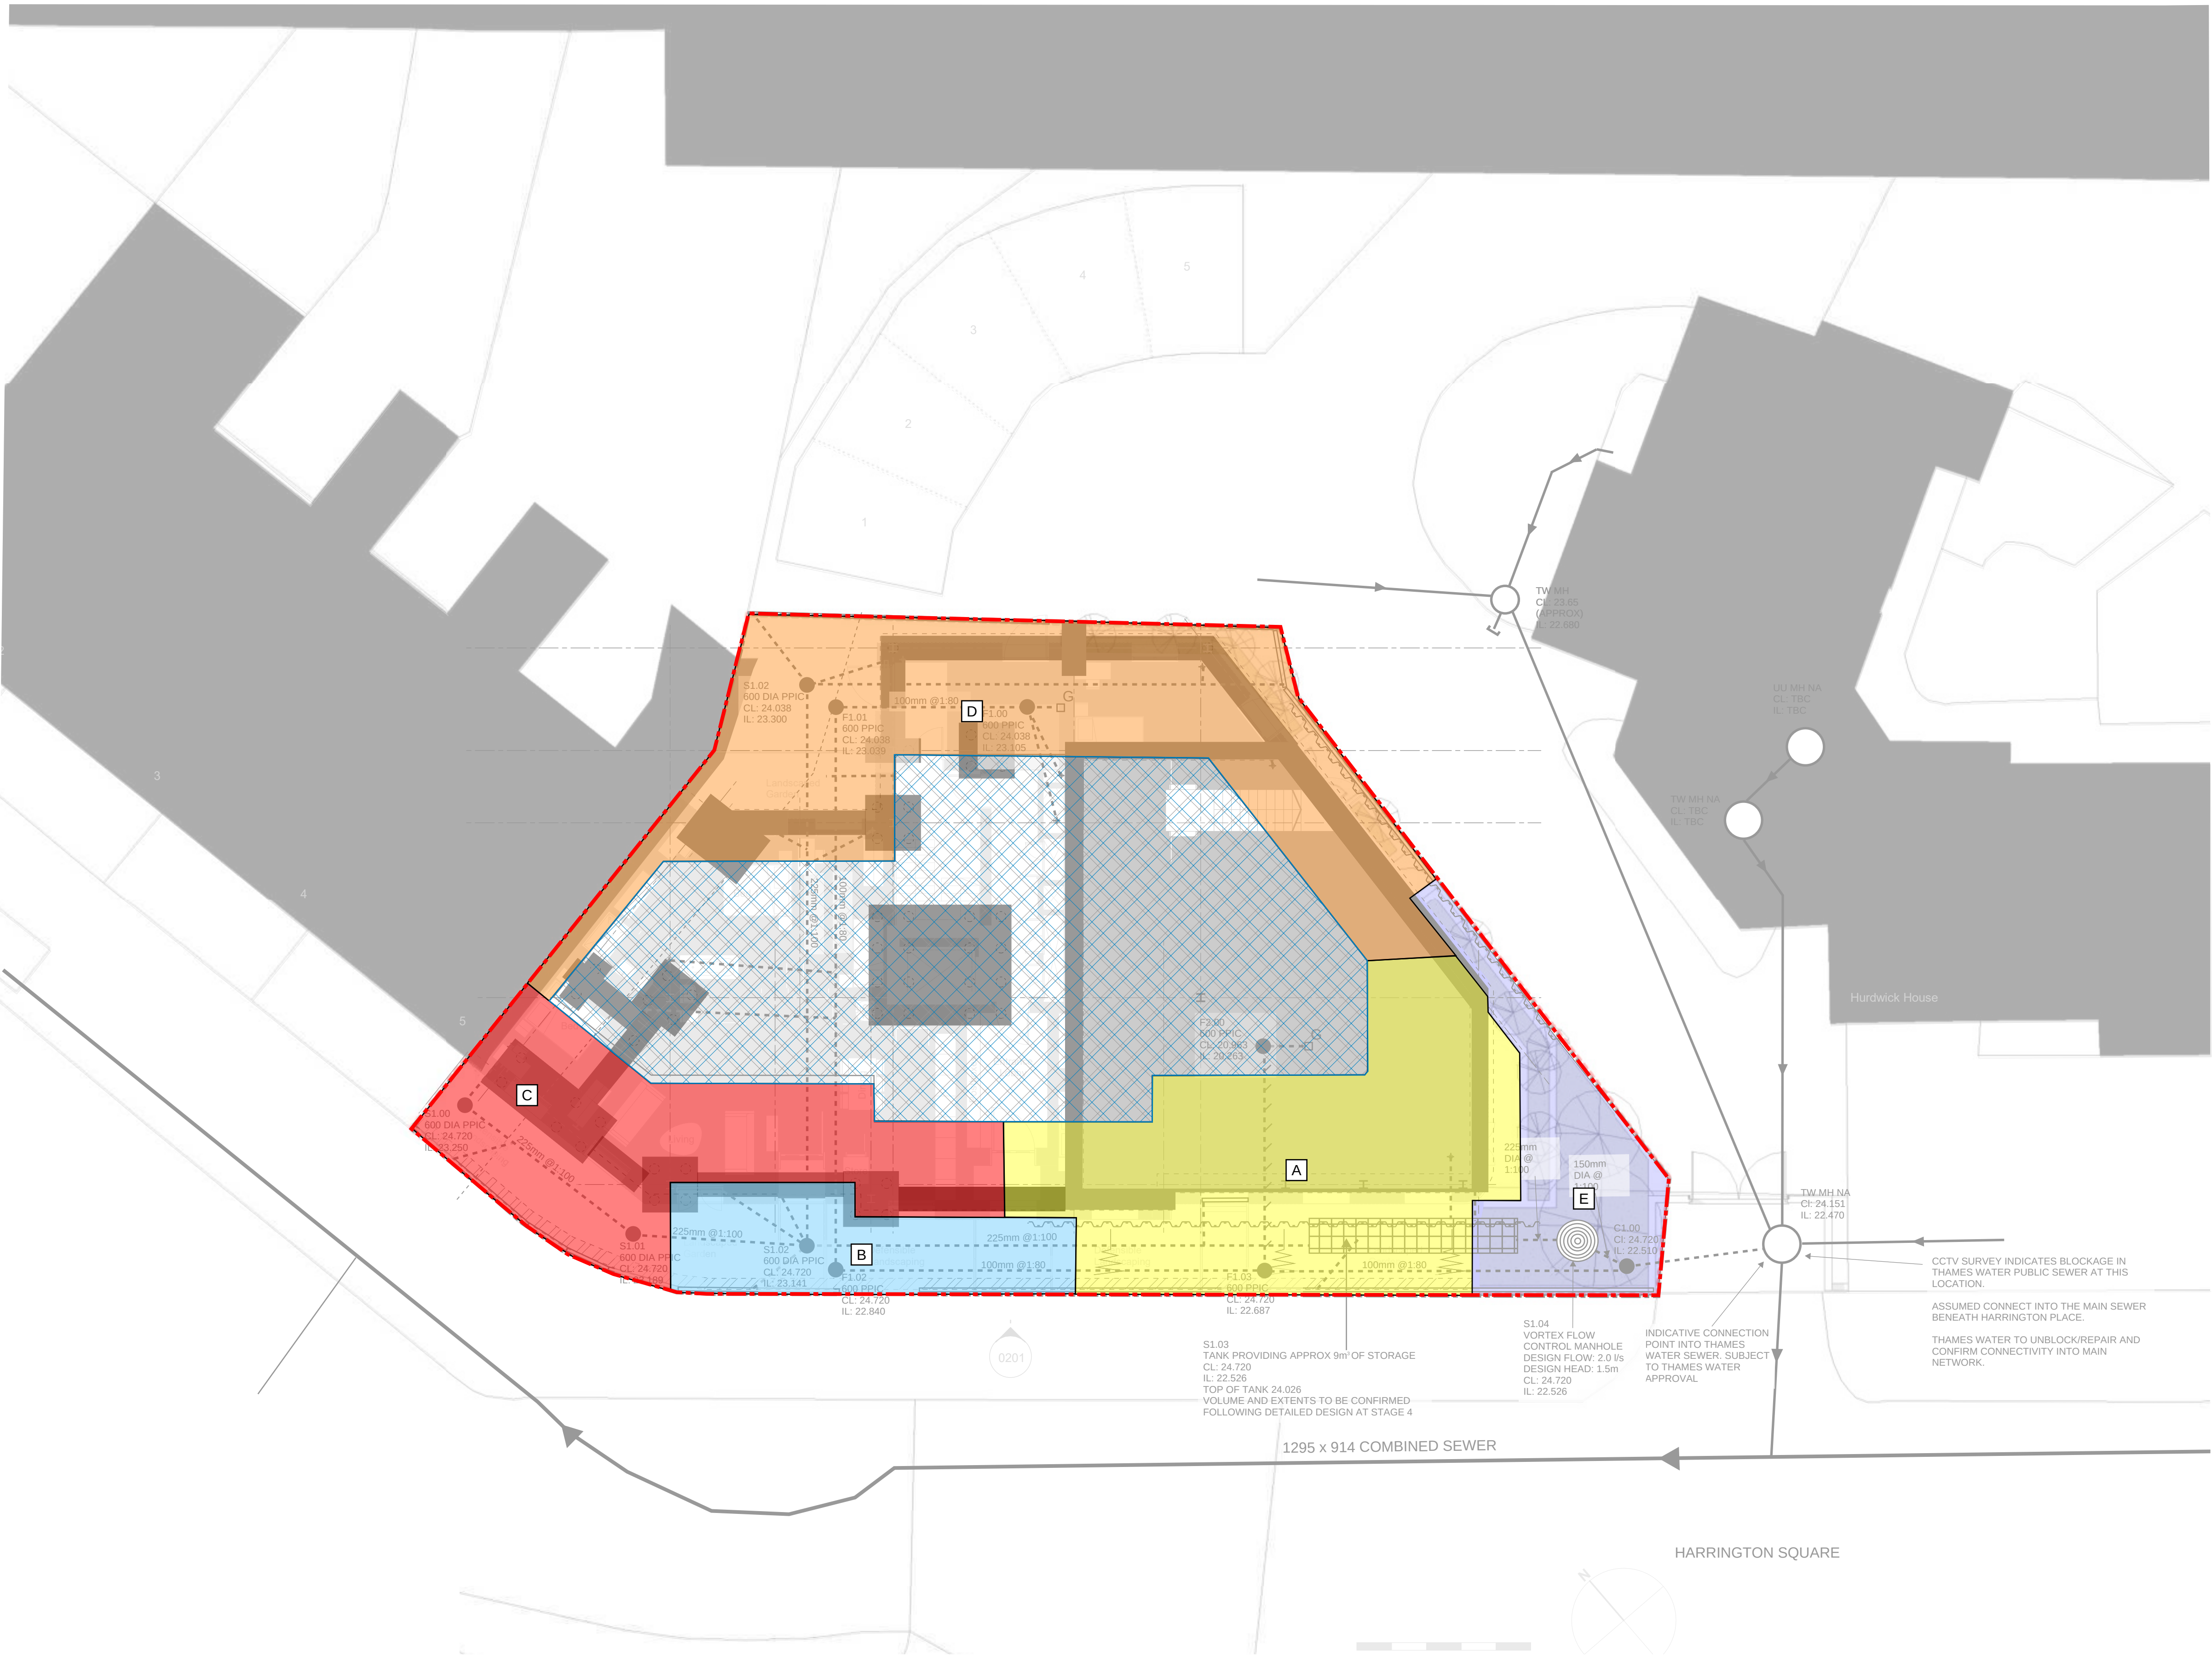

P03	PLANNING COMMENTS INCORPORATED	04.01.24	HW	AI
P02	ISSUED FOR PLANNING	31.07.23	SA	AI
P01	ISSUED FOR PLANNING	26.05.23	HW	AI
Rev.	Description:	Date:	By:	Chkd:



Renaissance Associates Ltd
Carvers Warehouse
77 Dale Street
Manchester
M1 2HG

Project:
**HARRINGTON SQUARE,
CAMDEN**

Drawing Title:
**PROPOSED DRAINED AREA
PLAN**

Status:
INFORMATION

Size:	Date:	Drawn by:	Designed by:	Checked by:
A1	MAY 23	SA	--	AI
Scale:	1:100	Project No:	2202-03	
Project:	Originator:	Volume:	Level:	Type:
				Role:
				Category/Number:
				Rev:

HSC-REN-XX-00-DR-C-00060-P03